




E-1 FRONT ELEVATION 1:50




E-2 REAR ELEVATION 1:50

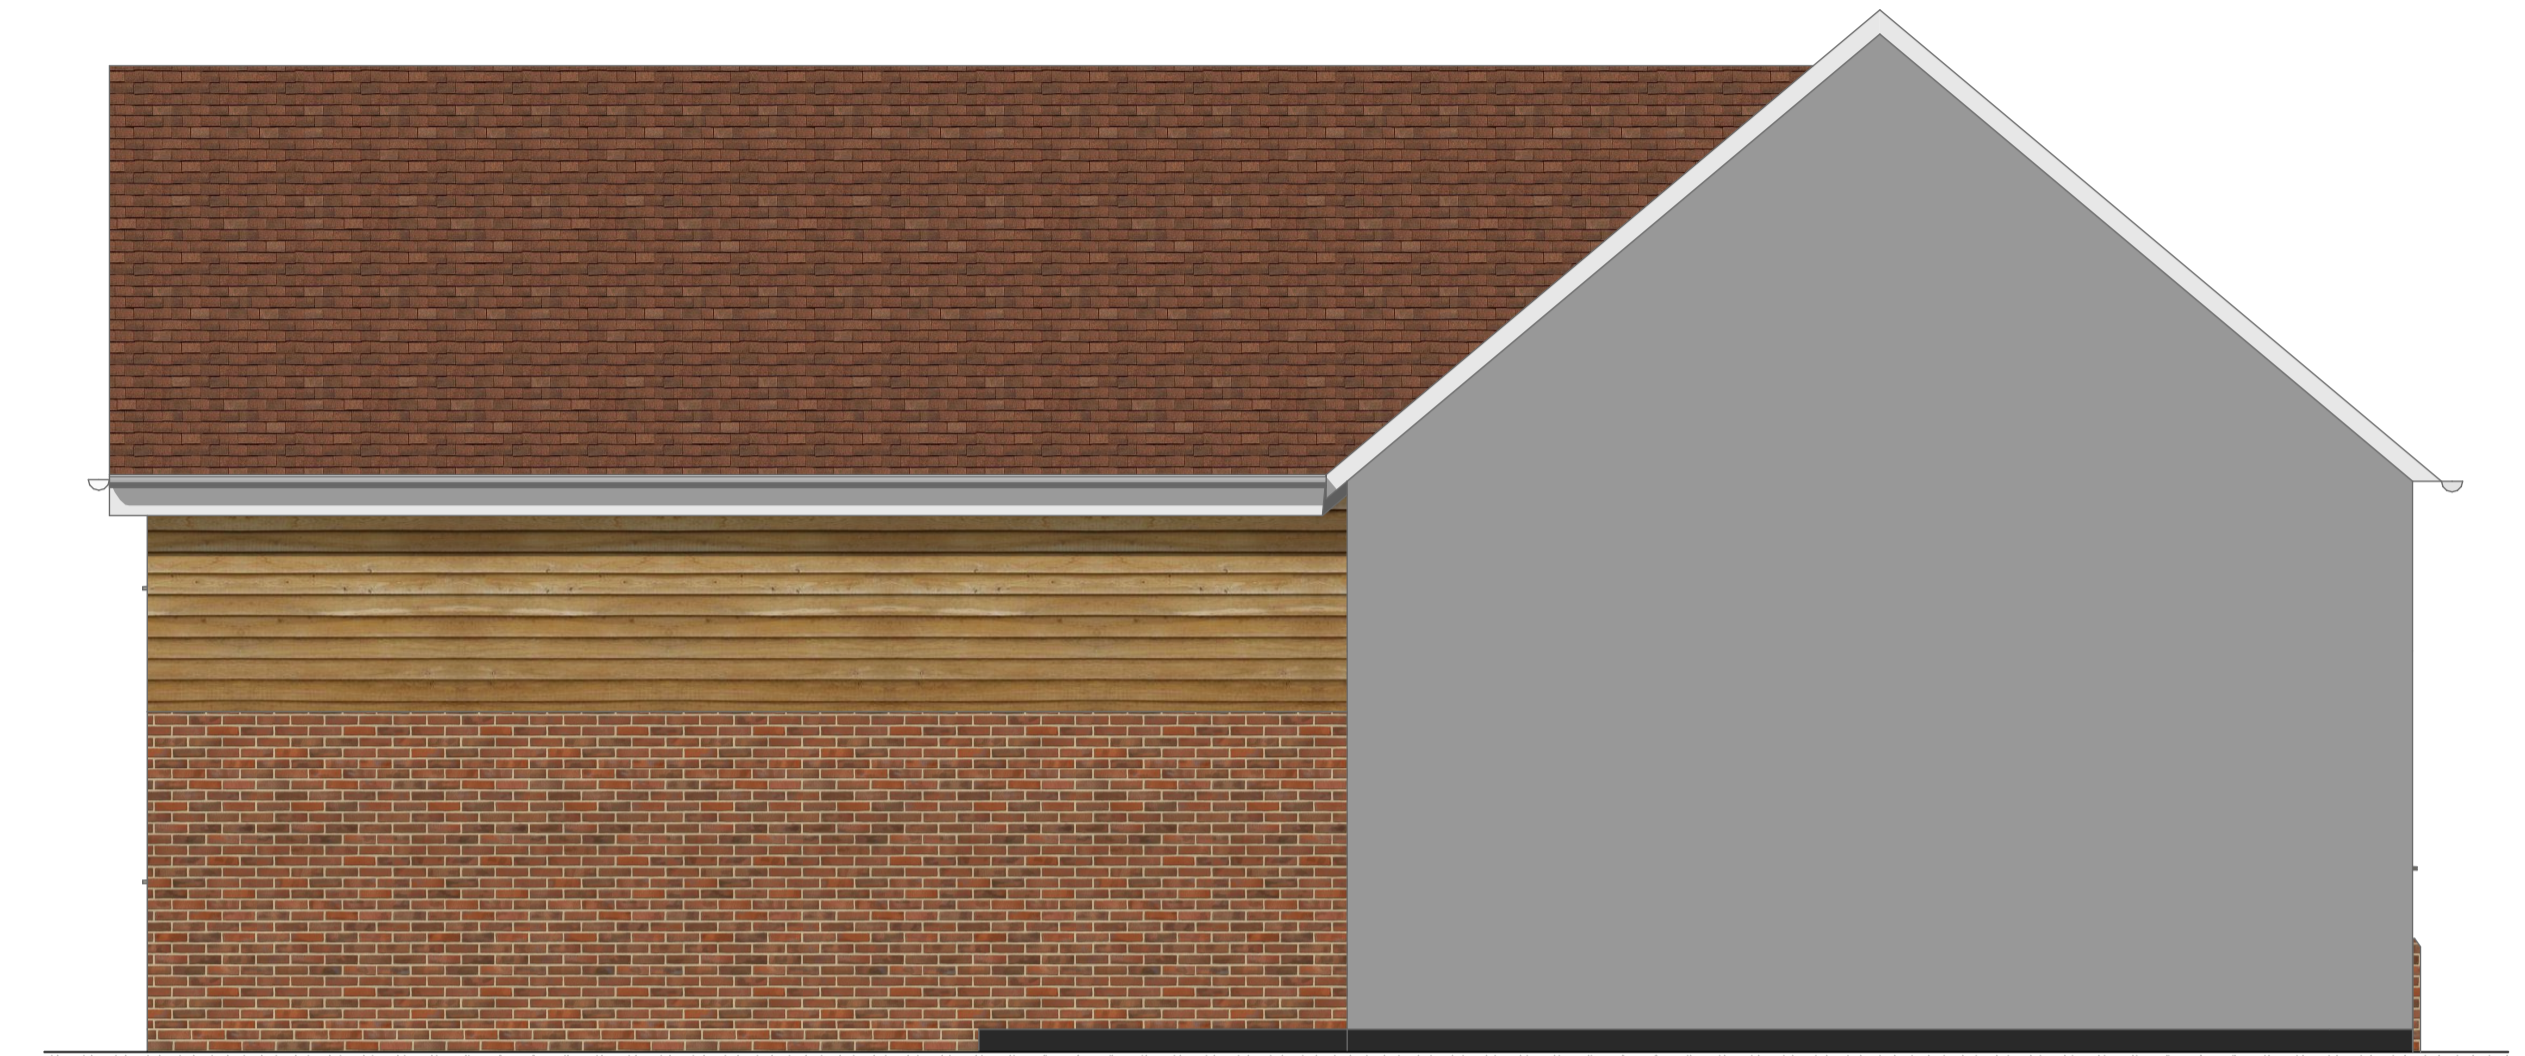

E-3 SIDE ELEVATION 1:50



E-4 SIDE ELEVATION 1:50

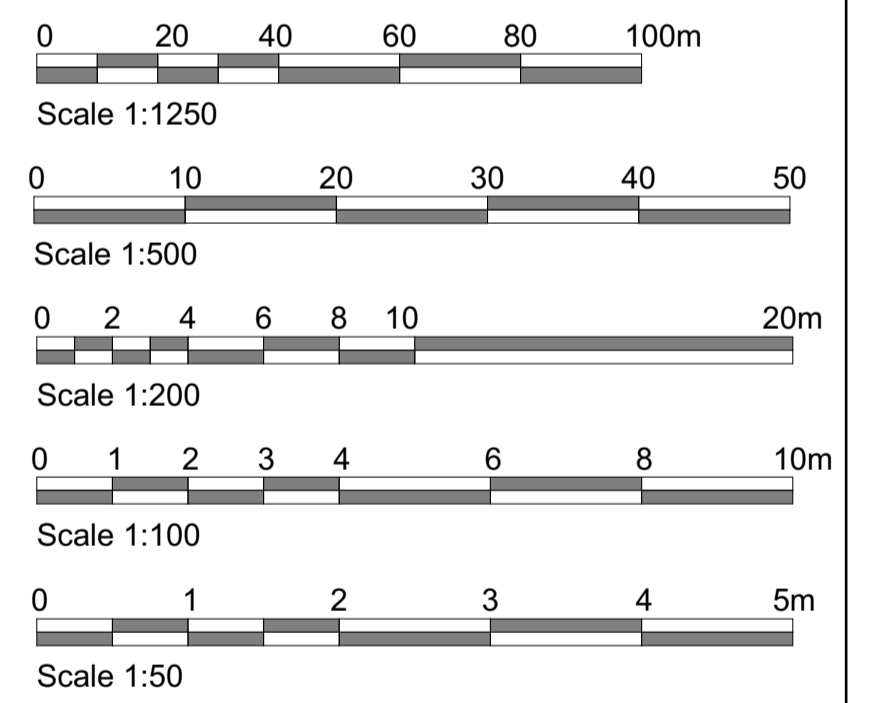

rev	description	date	dr by	app by
original		20/10/2023	Kate Young	
status				
Non - Material Amendment				
 PMG Architecture design • planning • project management				
Tel: 01252 360302 E-mail: design@pmgarchitecture.co.uk Website: www.pmgarchitecture.co.uk				
PMG Architecture Ltd Sentinel House, Ancells Business Park Fleet, GU51 2JZ				
AIDAN HARRISON-LAKE				
DELL COTTAGE, 12 ALDERMARSTEN ROAD, RG24 9JX				
project				
EXTENSIONS AND ALTERATIONS				
drawing title				
PROPOSED ELEVATIONS				
scale @ A1	project No	drawing No	rev	
Noted	23044	03	B	