




Contractors are not to scale dimensions from this drawing		
Revision	Date	Description
A	30-10-2023	Scale Reconfirmed



Site Location Plan Scale 1:1250@ A3

Produced on 26 September 2023 from the Ordnance Survey National Geographic Database and incorporating surveyed revision available c
 This map shows the area bounded by 460142 150892,460284 150892,460284 151034,460142 151034,460142 150892
 Crown copyright and database rights 2023 OS 100054135. Supplied by copia ltd trading as UKPlanningMaps.com a licensed Ordnance Sur
 Data licence expires 26 September 2024. Unique plan reference: v2e/1006122/1356882

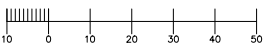

Scale bar



Built Context - 132 Old Kempshott Lane - Single storey



Built Context - 130 Old Kempshott Lane - Single storey

132 Old Kempshott lane
 Permission to erect single storey extension to existing property.
 To provide essential accessible DDA living facilities with access to garden.


Size – Proposed extension is 4 meters deep x 9.4 meters long.

Materials to match existing local red brick and clay roof tiles.

Construction and alteration to include works to below ground drainage to be in accordance and subject to Building Control review inspection and approval.



Built Context - 134 Old Kempshott Lane - Two storey

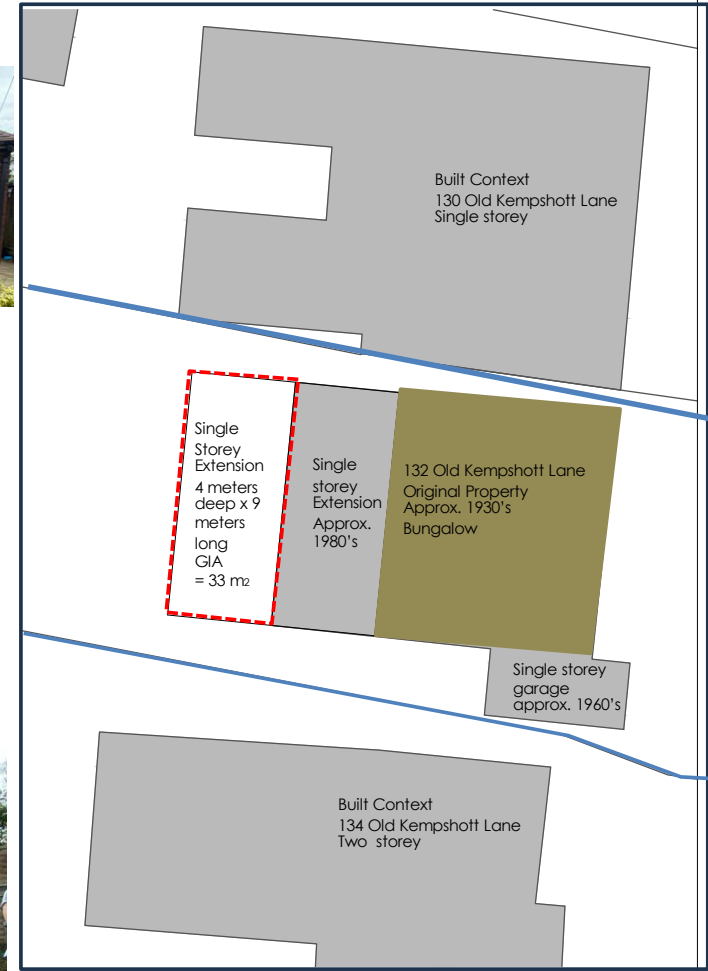

Site Plan Scale 1:200@ A3

Planning Reference 23/01930/HSE
132 Old Kempshott Lane, Basingstoke RG22 5EW

Architect: RCZM Sustainable Design + Building Performance
 12 Gracemere Crescent, Basingstoke, Hampshire, RG22 5JN
 Phone: 07989 975355 Email: clarebowman@rczm.co.uk
 www.RCZM.co.uk

Client
MR AND MRS CASEY
 Project
SINGLE STOREY BUNGALOW EXTENSION
 Description
EXISTING SITE PLAN + BUILT CONTEXT

Status
PLANNING APPROVAL
 Scale Drawn Date
 1/1250@ A3 CLB 24/10/23
 Job number Drawing number Revision
 20027 KL A 03 001 A