





NOTES:
 Copyright: the copyright of this drawing is vested in Studio BAM! It shall not be used without permission by anyone for any purpose. Do not scale drawings - use figured dimensions only. All dimensions to be verified and checked on site. Read the drawing in conjunction with all related drawings and specifications. Notify architect immediately of any discrepancy found therein.

DRAWING NOTES:

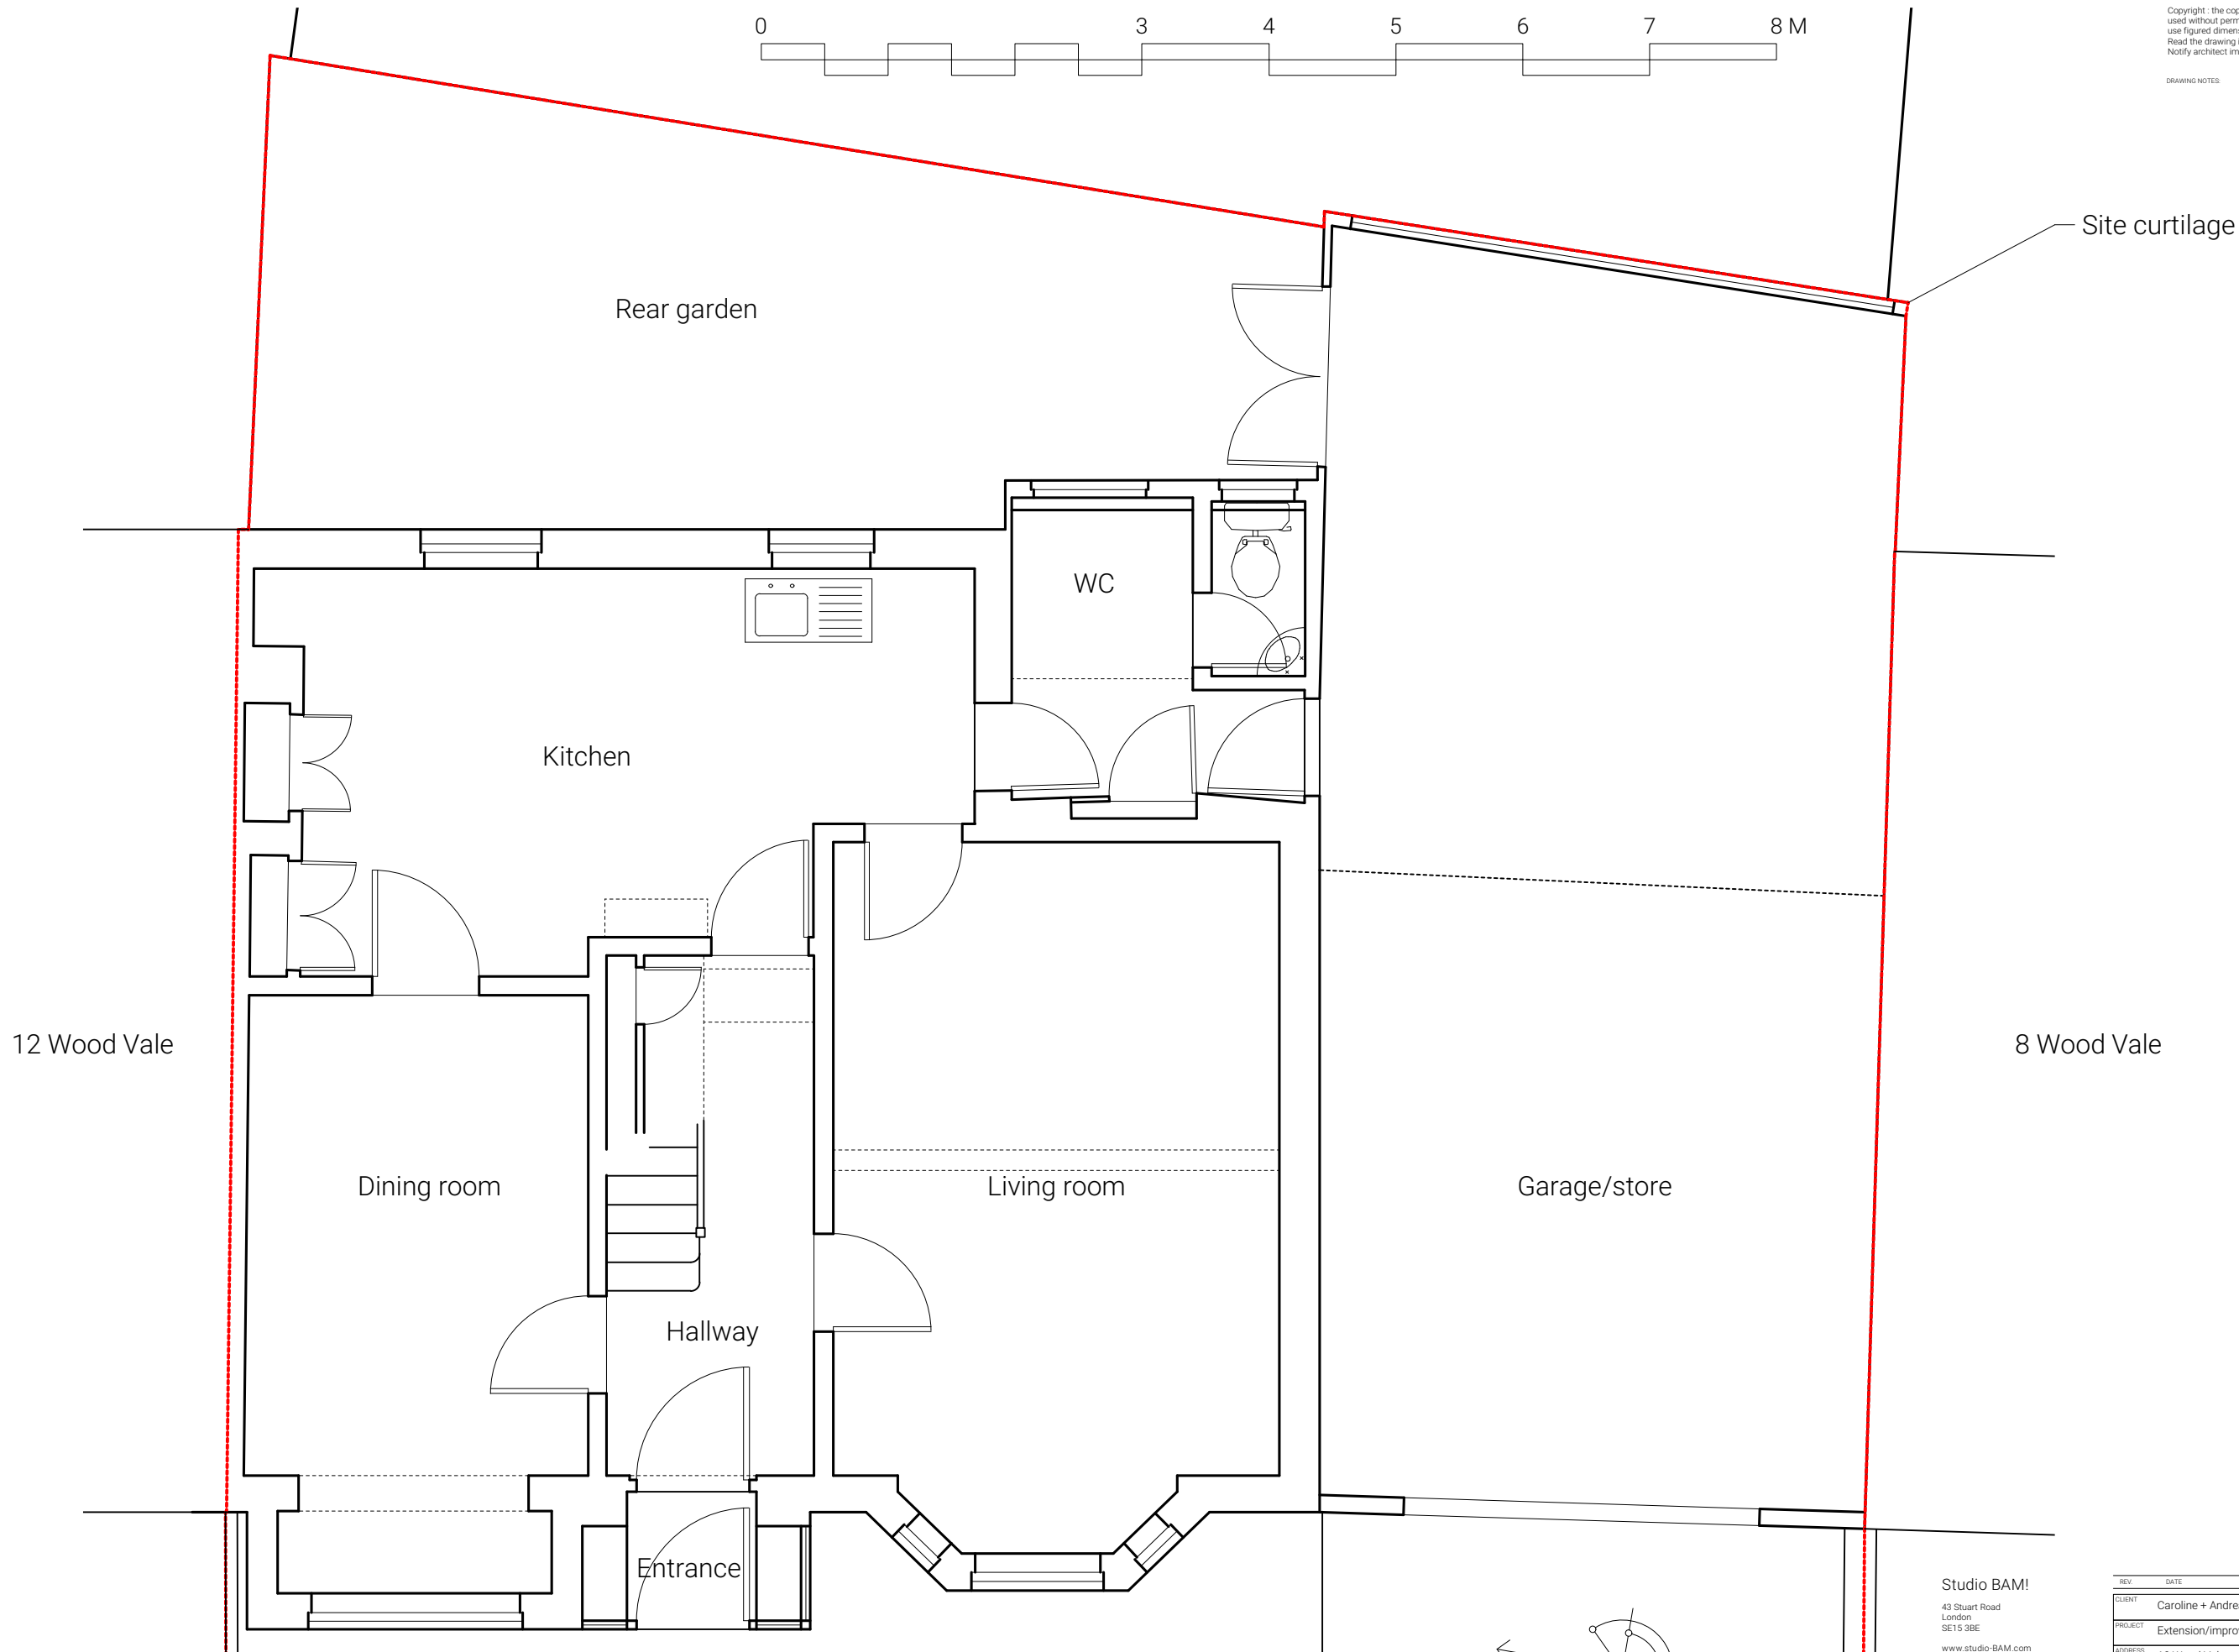


1 Ground Floor Plan Existing
 Scale: 1:50

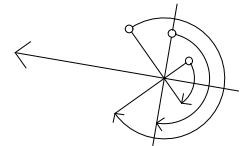

Studio BAM!
 43 Stuart Road
 London
 SE15 3BE
 www.studio-BAM.com
 info@studio-BAM.com

REV	DATE	DESCRIPTION	PROJECT NO.
CLIENT	Caroline + Andreas		204
PROJECT	Extension/improvements to;	SCALE	1:50 @ A3
ADDRESS	10 Wood Vale	POSTCODE	SE23 3EE
STATUS	PLANNING		
DRAWING	GROUND FLOOR PLAN EXISTING	DWG NO.	100
		REVISION	

BAM!

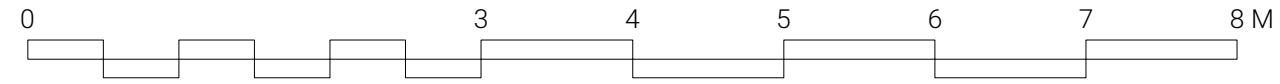


NOTES:
 Copyright: the copyright of this drawing is vested in Studio BAM! It shall not be used without permission by anyone for any purpose. Do not scale drawings - use figured dimensions only. All dimensions to be verified and checked on site. Read the drawing in conjunction with all related drawings and specifications. Notify architect immediately of any discrepancy found therein.

DRAWING NOTES:



1 First Floor Plan Existing
 Scale: 1:50

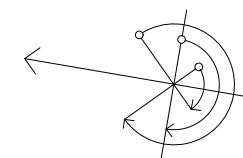

Studio BAM!
 43 Stuart Road
 London
 SE15 3BE
 www.studio-BAM.com
 info@studio-BAM.com


REV	DATE	DESCRIPTION
CLIENT	Caroline + Andreas	PROJECT NO. 204
PROJECT	Extension/improvements to;	SCALE
ADDRESS	10 Wood Vale	POSTCODE SE23 3EE
STATUS	PLANNING	
DRAWING	FIRST FLOOR PLAN EXISTING	DRG NO. 101
		REVISION

BAM!




NOTES:
 Copyright: the copyright of this drawing is vested in Studio BAM! It shall not be used without permission by anyone for any purpose. Do not scale drawings - use figured dimensions only. All dimensions to be verified and checked on site. Read the drawing in conjunction with all related drawings and specifications. Notify architect immediately of any discrepancy found therein.

DRAWING NOTES:

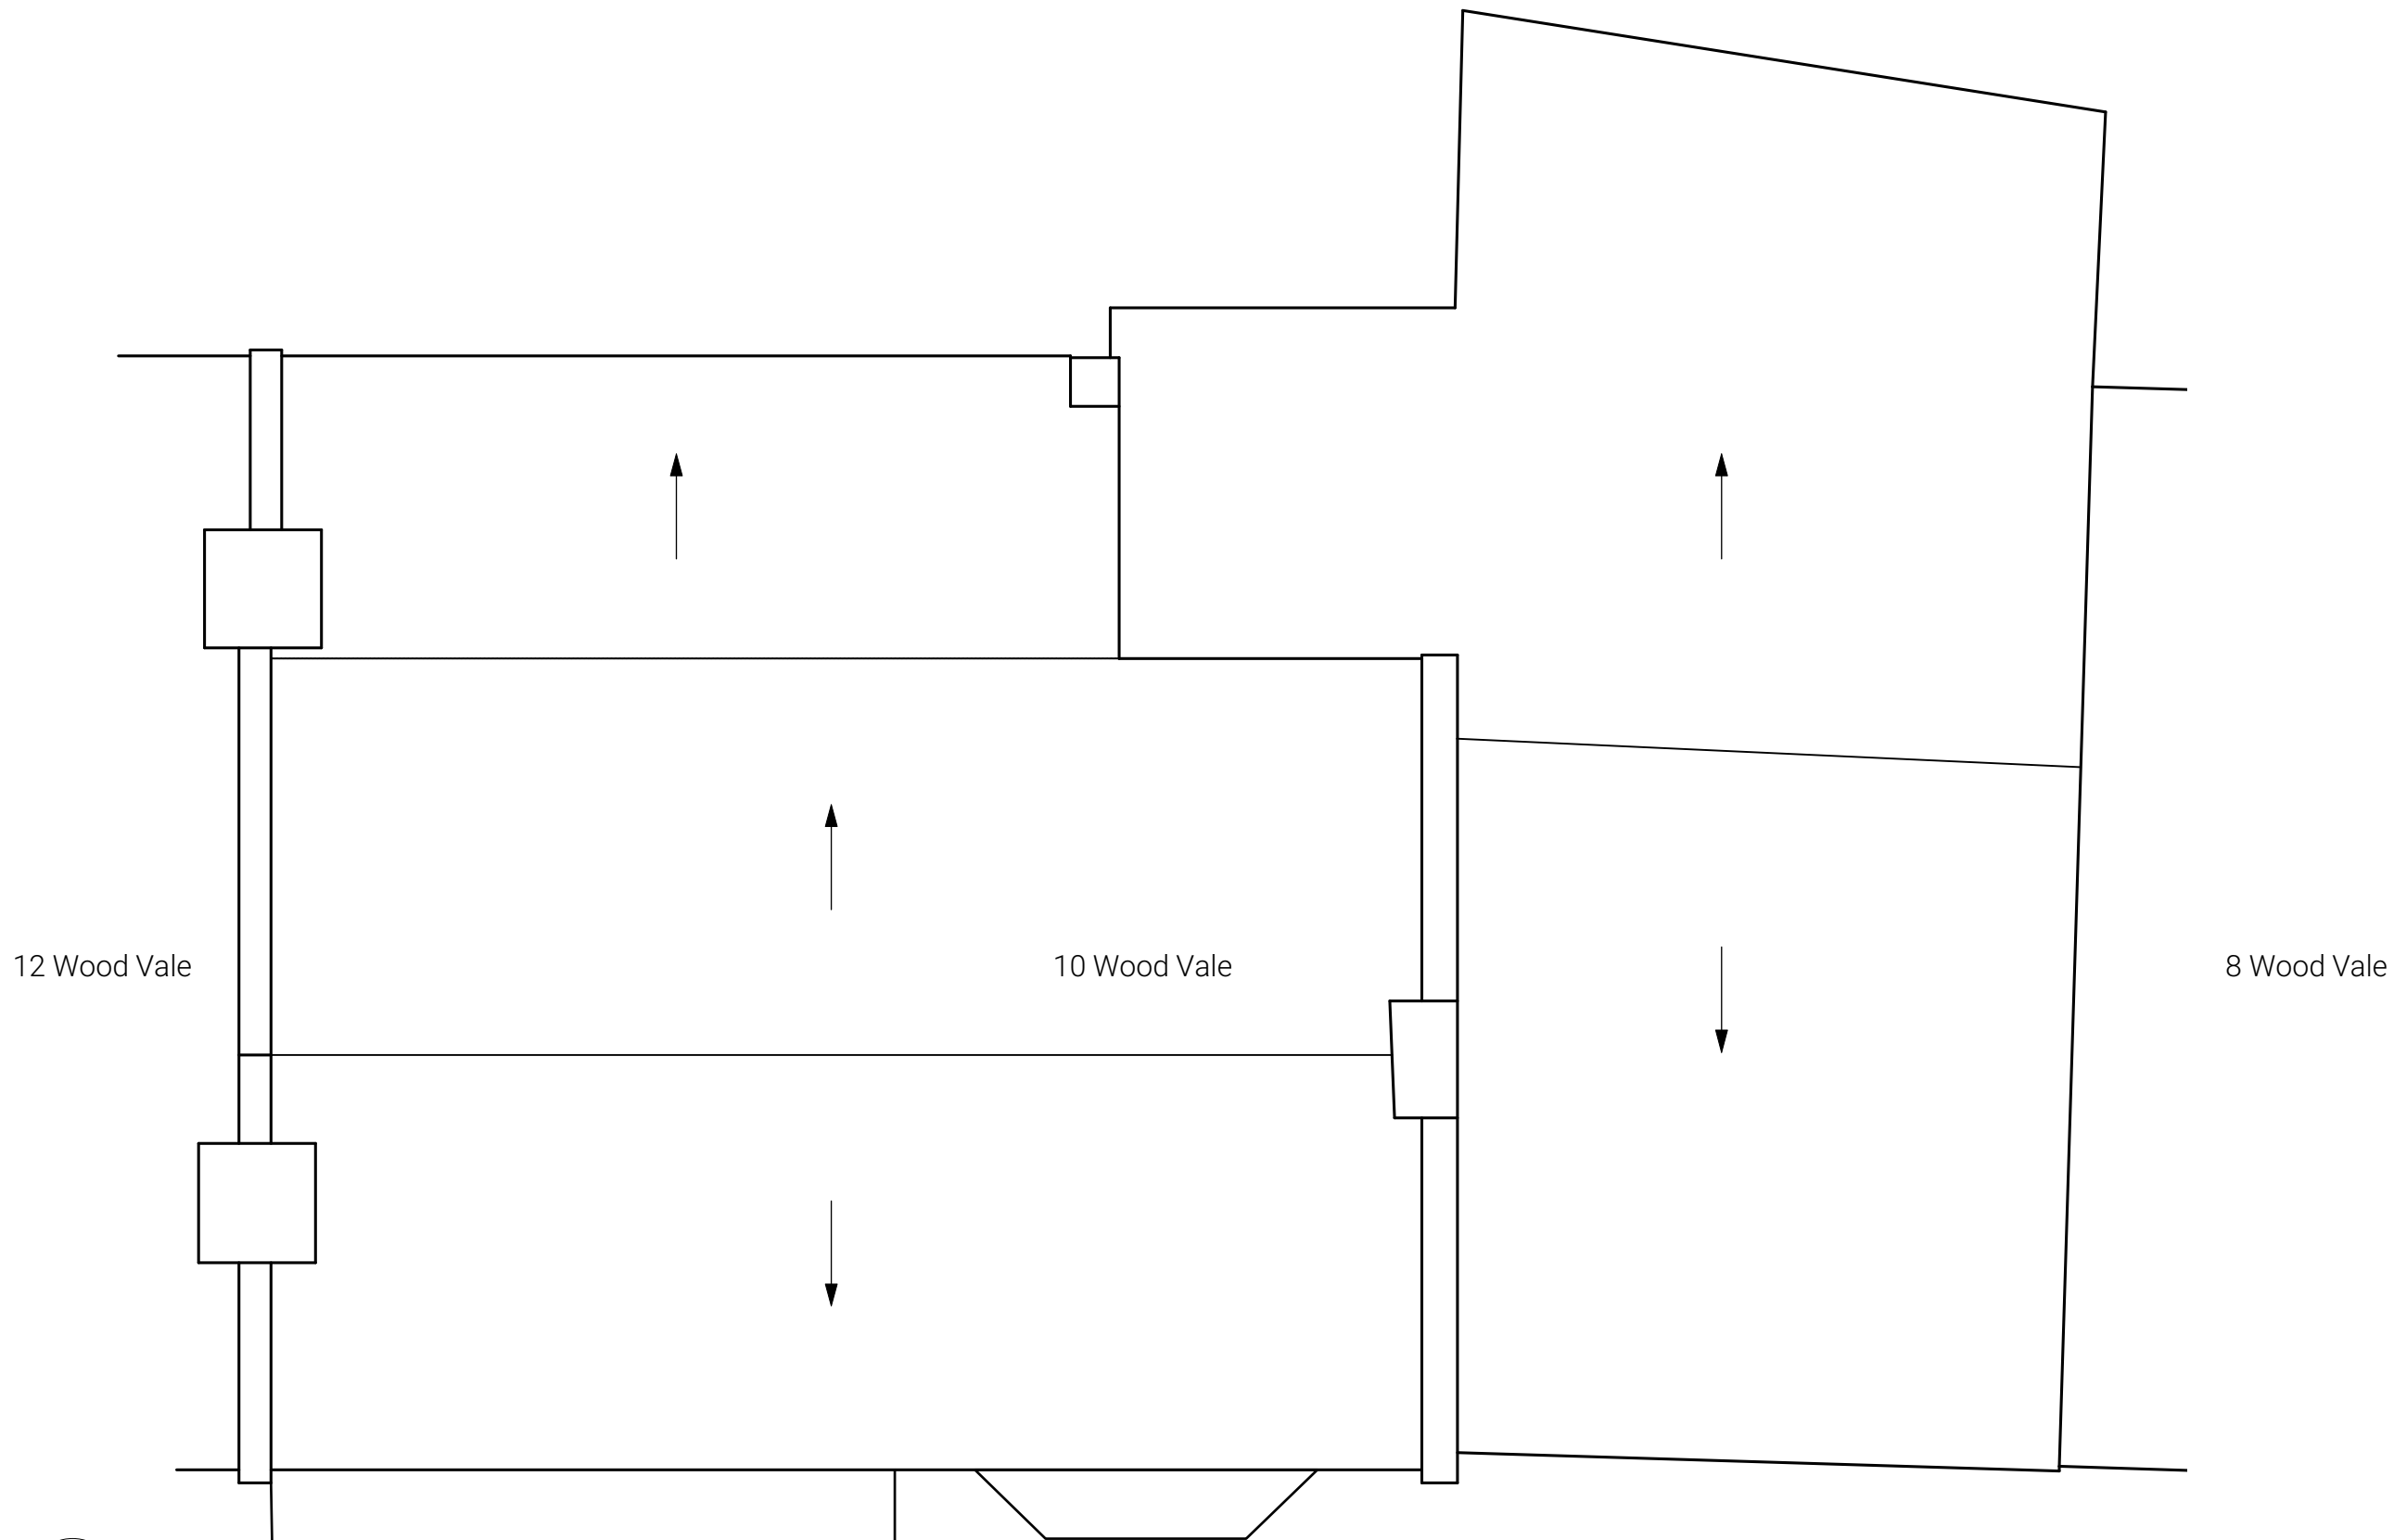


1 Roof Plan Existing
 Scale: 1:50

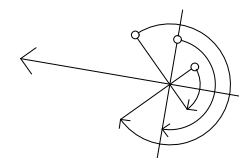

Studio BAM!
 43 Stuart Road
 London
 SE15 3BE
 www.studio-BAM.com
 info@studio-BAM.com

BAM!

REV	DATE	DESCRIPTION
CLIENT	Caroline + Andreas	PROJECT NO. 204
PROJECT	Extension/improvements to;	SCALE
ADDRESS	10 Wood Vale	POSTCODE SE23 3EE
STATUS	PLANNING	
DRAWING	ROOF PLAN EXISTING	DRG NO. 102
		REVISION

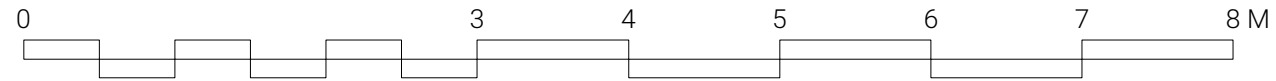

NOTES:
 Copyright: the copyright of this drawing is vested in Studio BAM! It shall not be used without permission by anyone for any purpose. Do not scale drawings - use figured dimensions only. All dimensions to be verified and checked on site. Read the drawing in conjunction with all related drawings and specifications. Notify architect immediately of any discrepancy found therein.

DRAWING NOTES:



12 Wood Vale


8 Wood Vale

1 Front Elevation Existing
 Scale: 1:50

Studio BAM!
 43 Stuart Road
 London
 SE15 3BE
 www.studio-BAM.com
 info@studio-BAM.com


REV	DATE	DESCRIPTION	PROJECT NO.
CLIENT	Caroline + Andreas		204
PROJECT	Extension/improvements to;	SCALE	
ADDRESS	10 Wood Vale	POSTCODE	SE23 3EE
STATUS	PLANNING		
DRAWING	FRONT ELEVATION EXISTING	DRG NO.	200
		REVISION	

BAM!

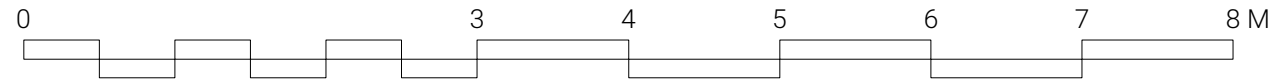

NOTES:
 Copyright: the copyright of this drawing is vested in Studio BAM! It shall not be used without permission by anyone for any purpose. Do not scale drawings - use figured dimensions only. All dimensions to be verified and checked on site. Read the drawing in conjunction with all related drawings and specifications. Notify architect immediately of any discrepancy found therein.

DRAWING NOTES:

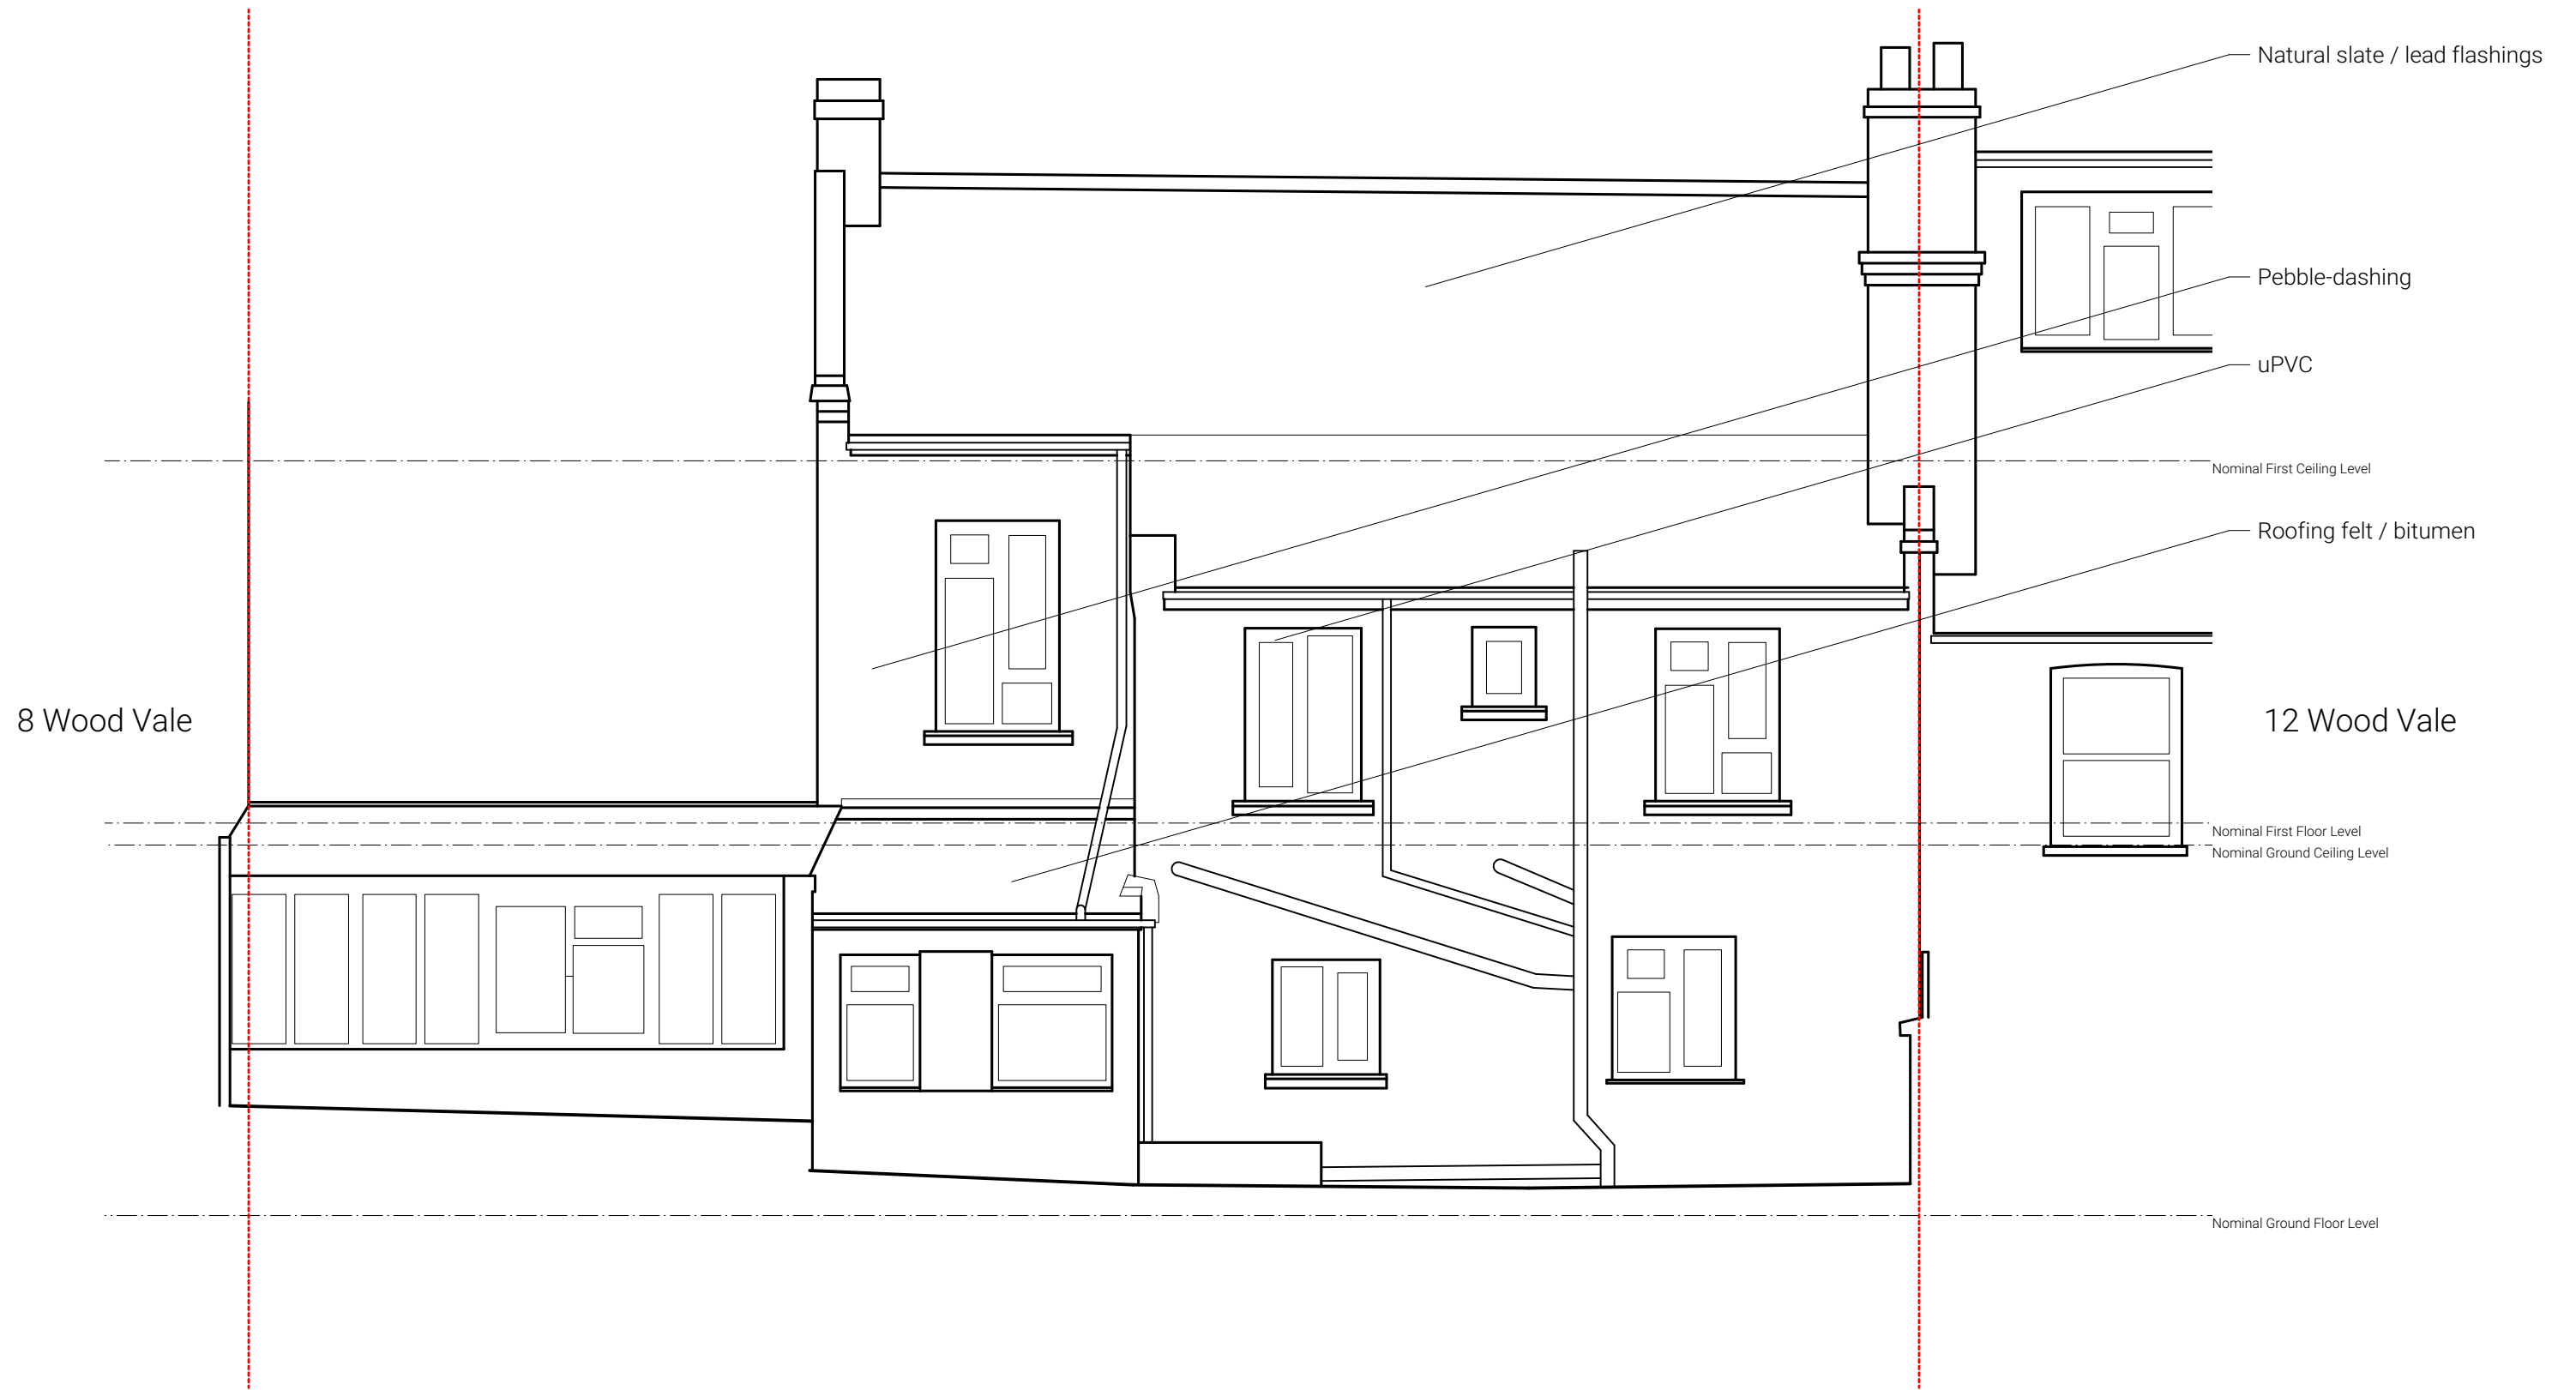


1 Rear Elevation Existing
 Scale: 1:50

Studio BAM!
 43 Stuart Road
 London
 SE15 3BE
 www.studio-BAM.com
 info@studio-BAM.com


REV	DATE	DESCRIPTION
CLIENT	Caroline + Andreas	PROJECT NO. 204
PROJECT	Extension/improvements to;	SCALE
ADDRESS	10 Wood Vale	POSTCODE SE23 3EE
STATUS	PLANNING	
DRAWING	REAR ELEVATION EXISTING	DWG NO. 201
		REVISION

BAM!

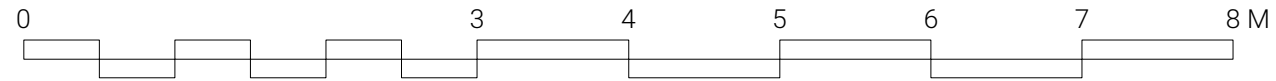

NOTES:
 Copyright: the copyright of this drawing is vested in Studio BAM! It shall not be used without permission by anyone for any purpose. Do not scale drawings - use figured dimensions only. All dimensions to be verified and checked on site. Read the drawing in conjunction with all related drawings and specifications. Notify architect immediately of any discrepancy found therein.

DRAWING NOTES:

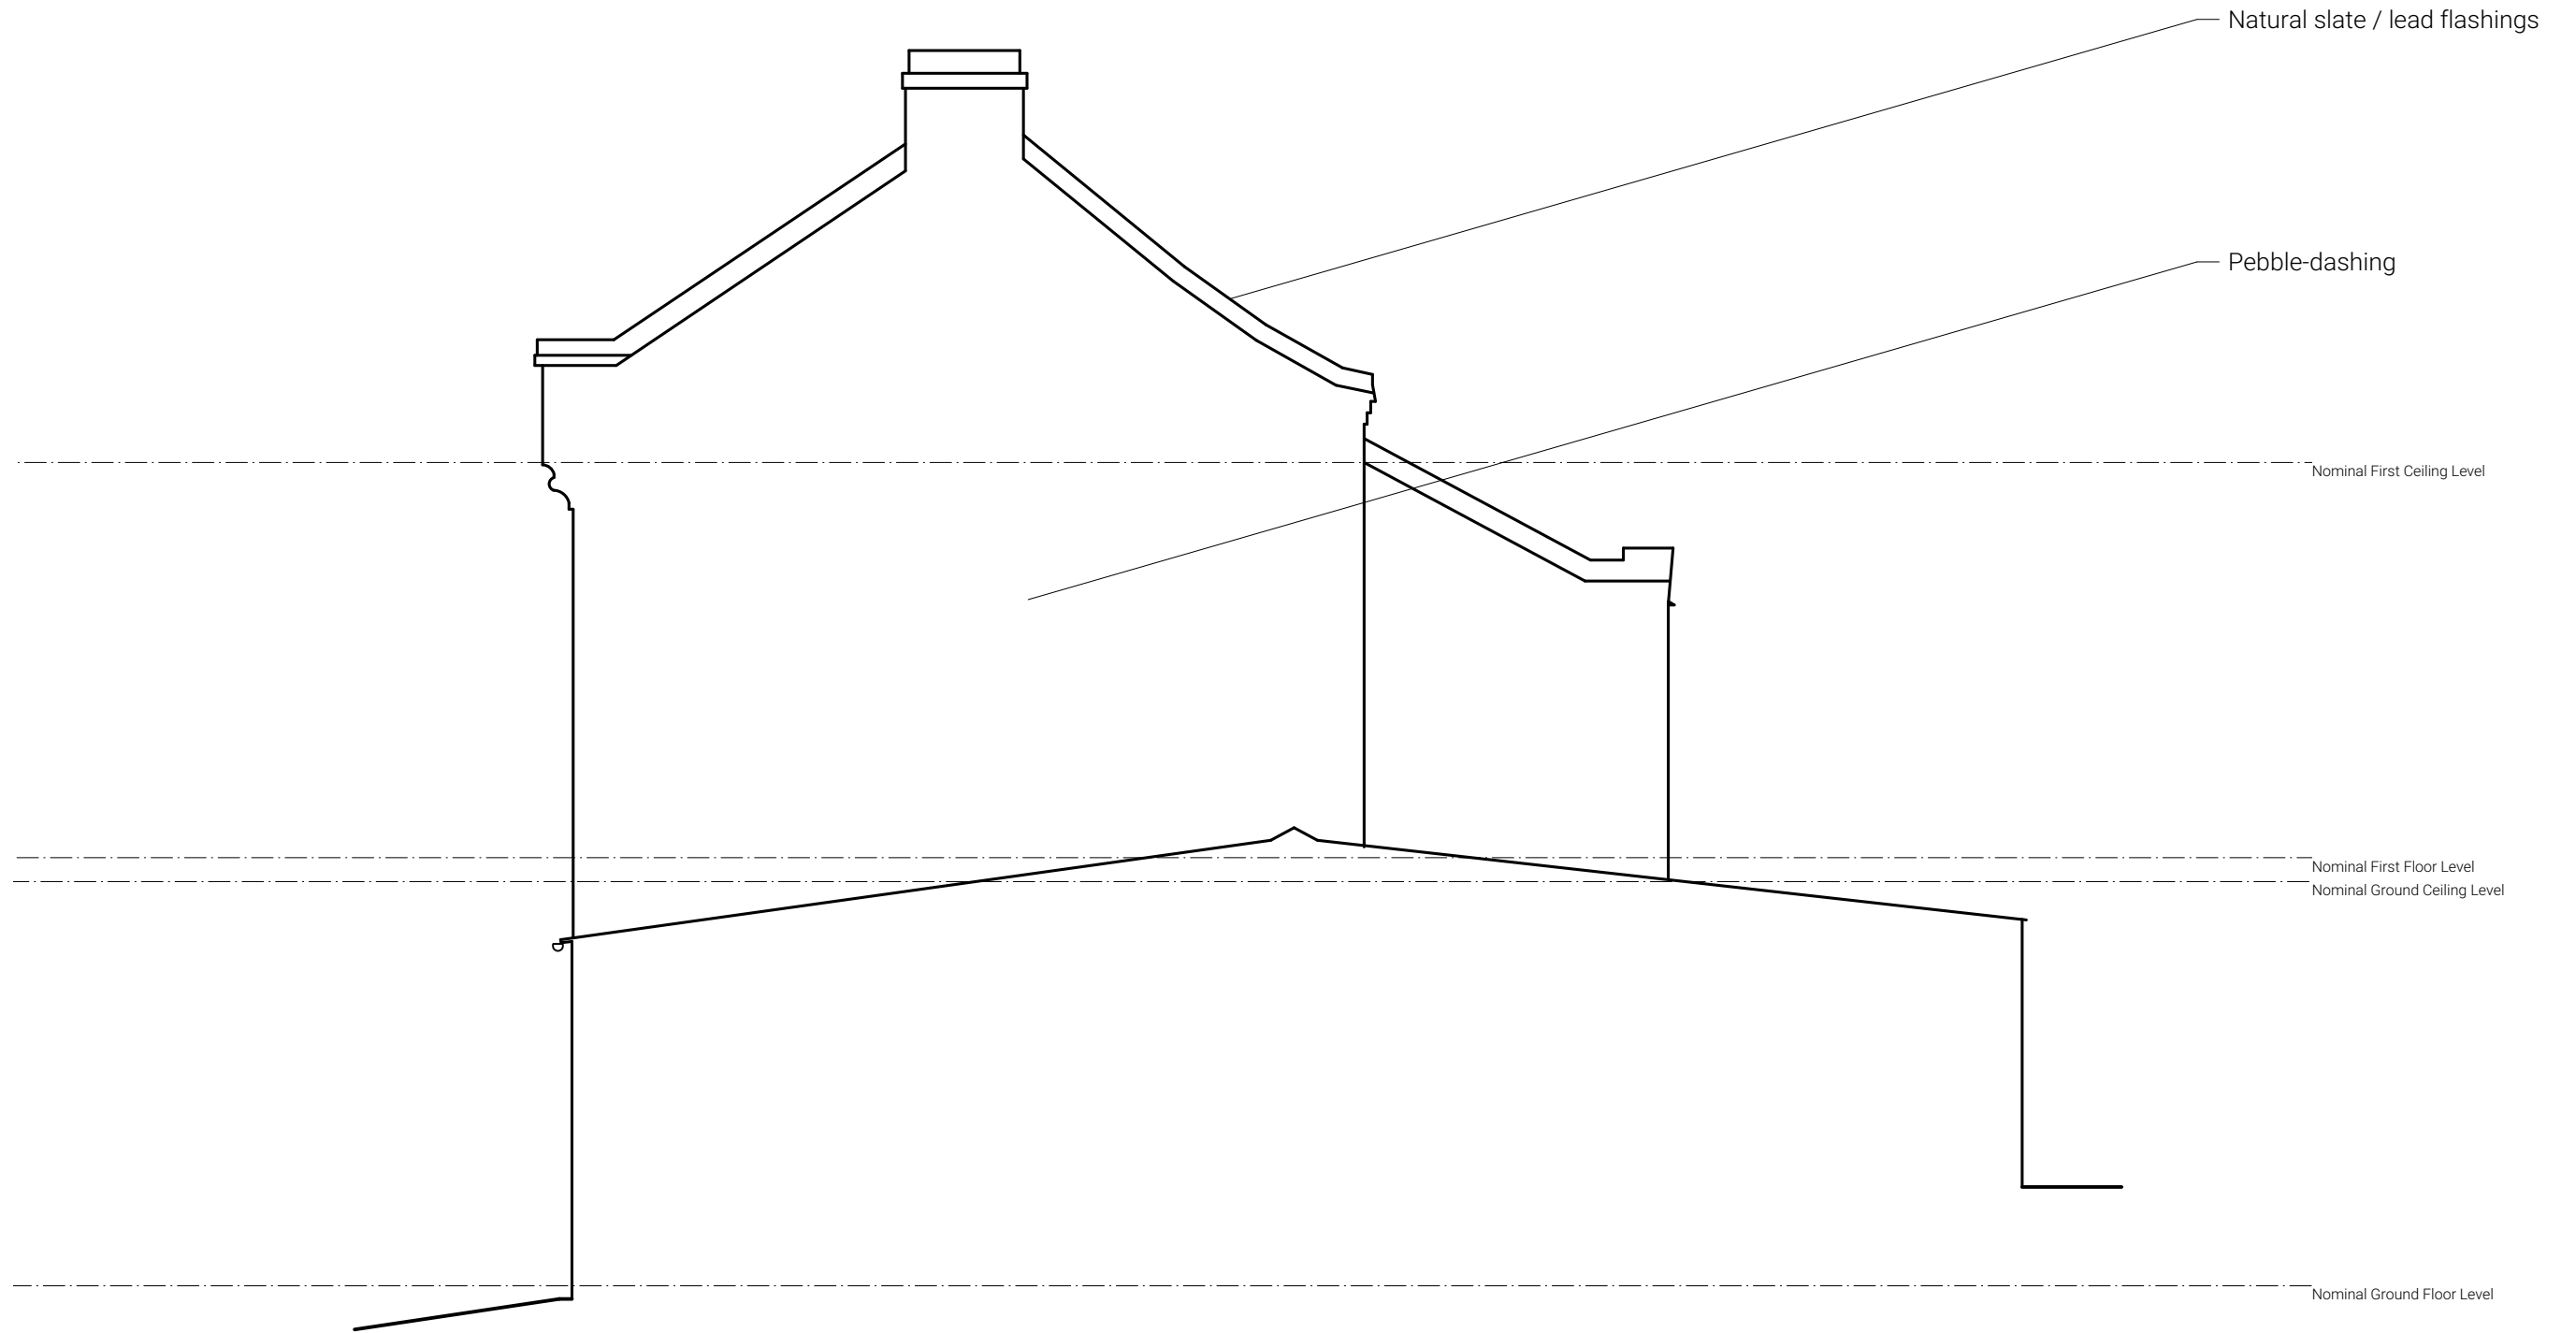

1 Side Elevation Existing
 Scale: 1:50

Studio BAM!
 43 Stuart Road
 London
 SE15 3BE
 www.studio-BAM.com
 info@studio-BAM.com

SEV	DATE	DESCRIPTION
CLIENT	Caroline + Andreas	PROJECT NO. 204
PROJECT	Extension/improvements to;	SCALE
ADDRESS	10 Wood Vale	POSTCODE SE23 3EE
STATUS	PLANNING	
DRAWING	SIDE ELEVATION EXISTING	DWG NO. 202
		REVISION

BAM!


NOTES
 Copyright : the copyright of this drawing is vested in Studio BAM! It shall not be used without permission by anyone for any purpose. Do not scale drawings - use figured dimensions only. All dimensions to be verified and checked on site. Read the drawing in conjunction with all related drawings and specifications. Notify architect immediately of any discrepancy found therein.

DRAWING NOTES

0 3 4 5 6 7 8M

12 Wood Vale

8 Wood Vale

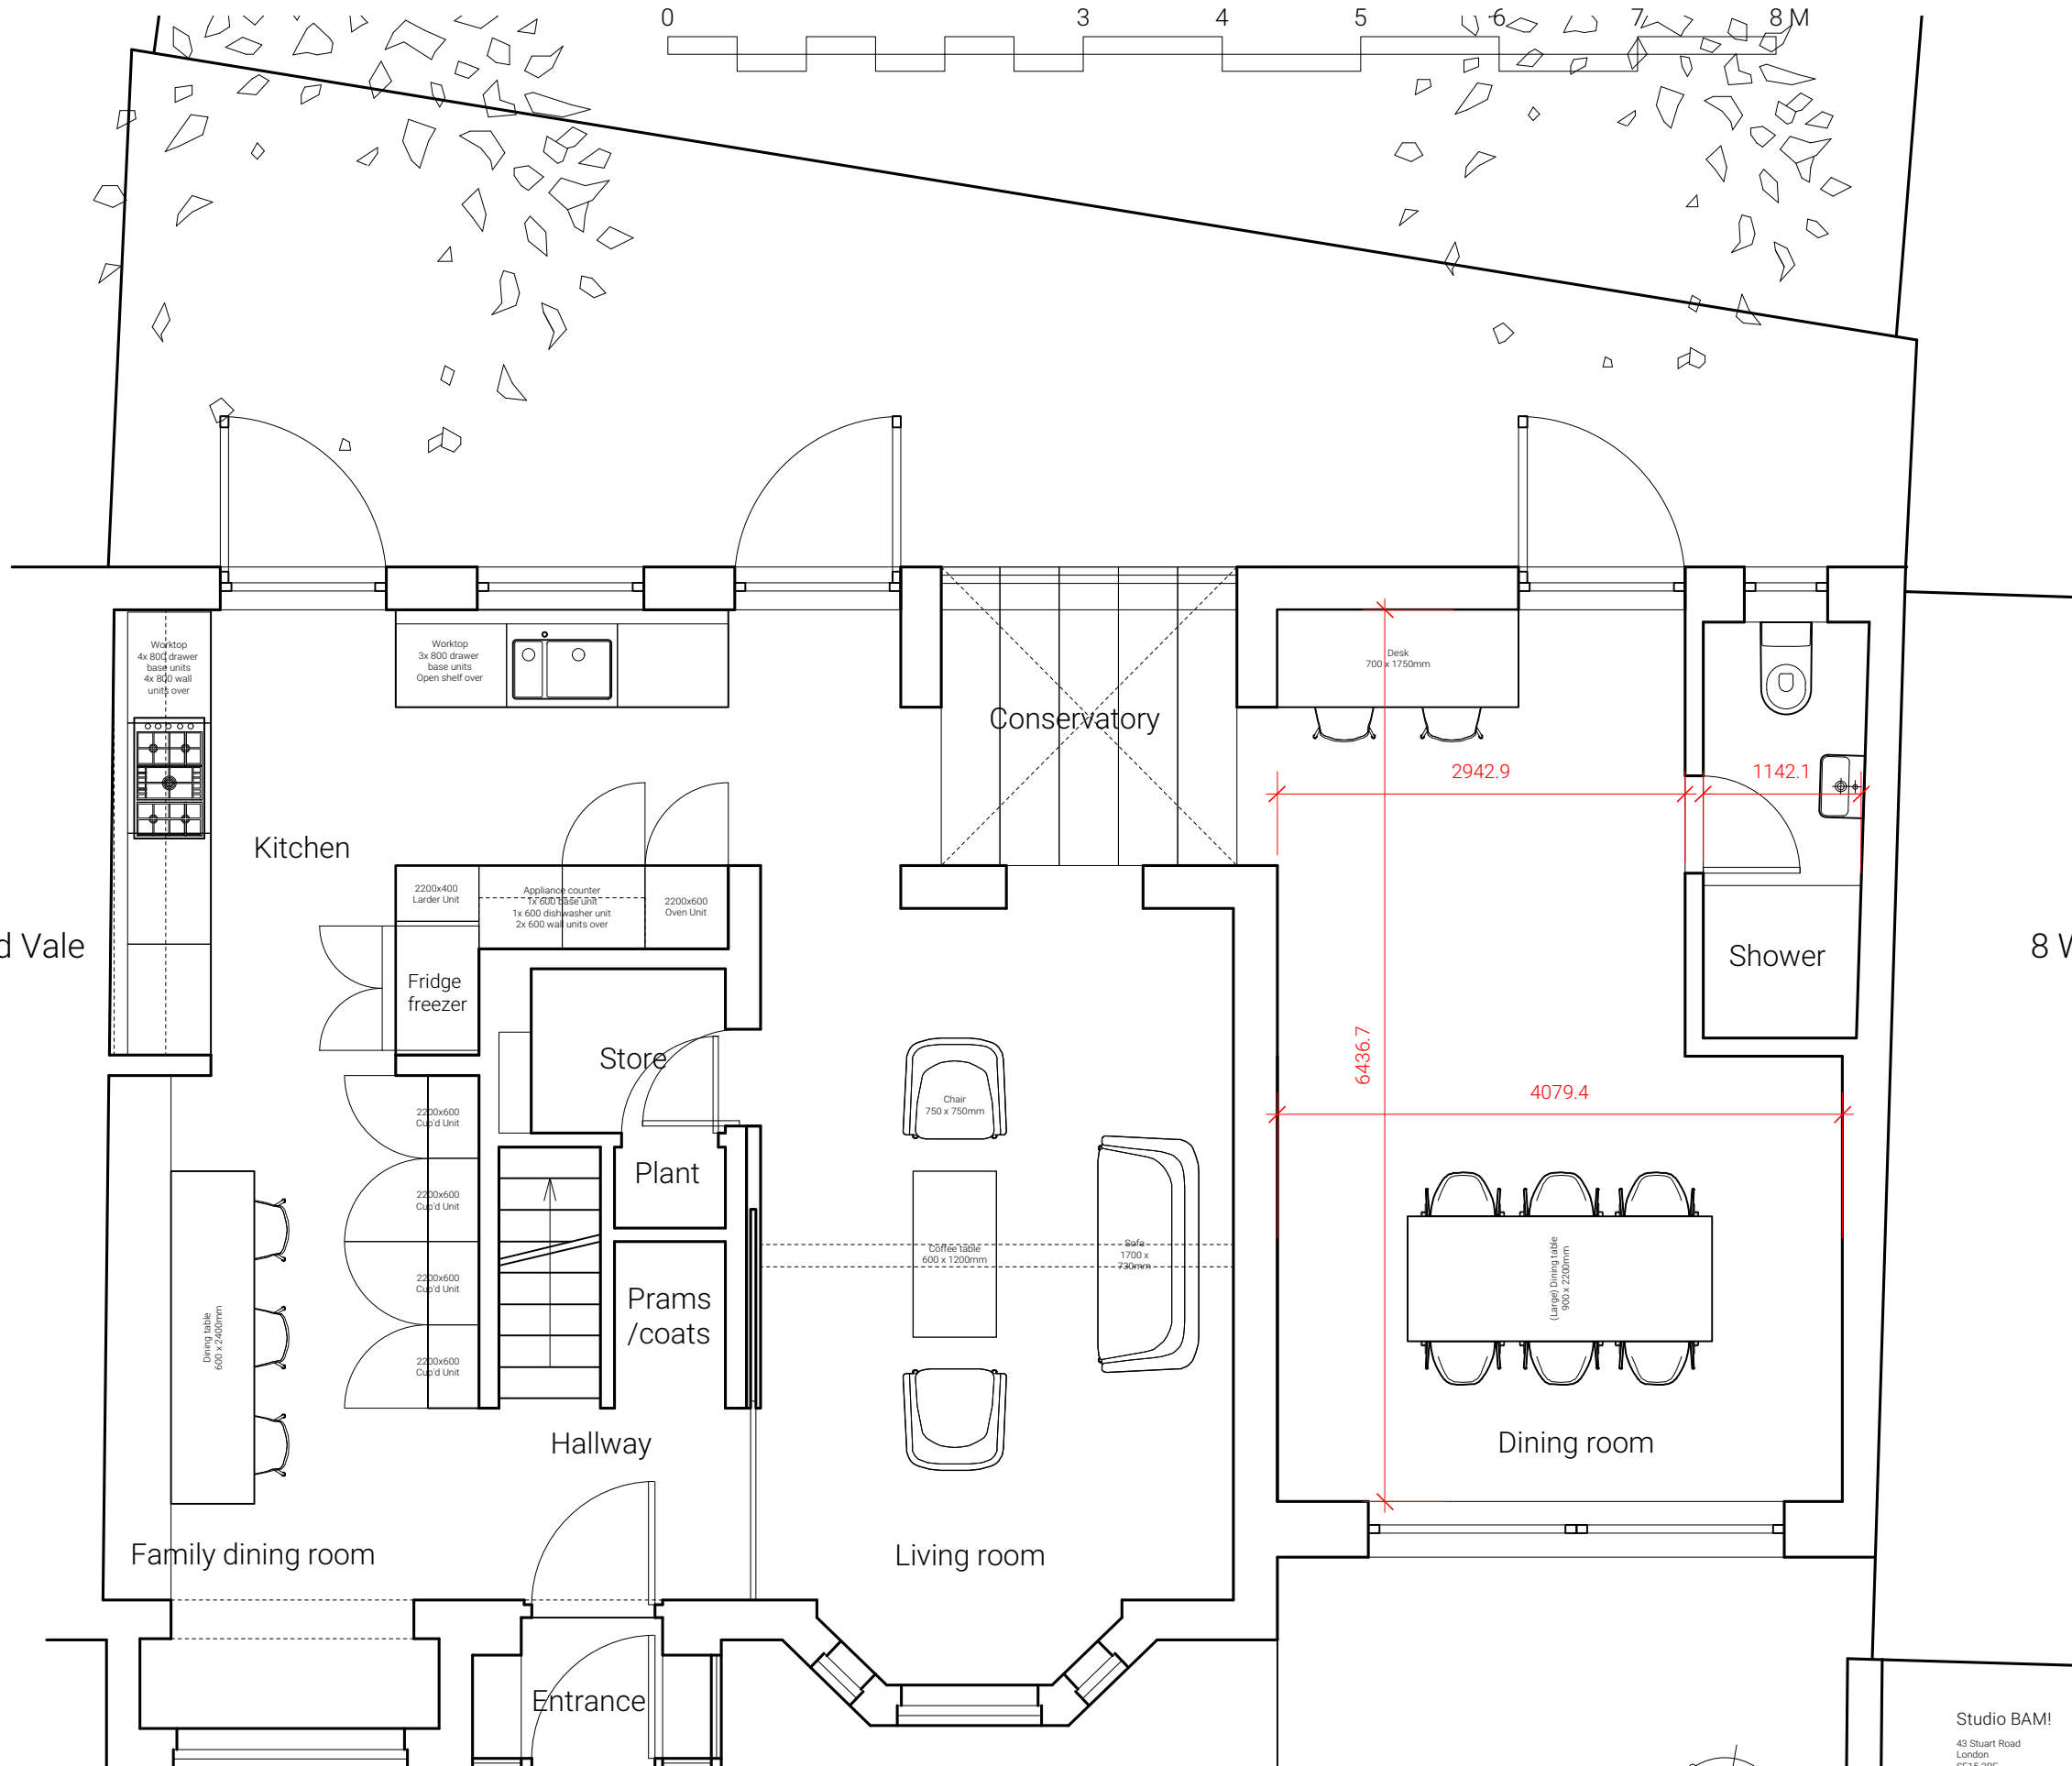


1 Ground Floor Plan Proposed
 Scale: 1:50

Studio BAM!
 43 Stuart Road
 London
 SE15 3BE
 www.studio-BAM.com
 info@studio-BAM.com


REV	DATE	DESCRIPTION	PROJECT NO
CLIENT	Caroline + Andreas		204
PROJECT	Extension/improvements to;		SCALE
ADDRESS	10 Wood Vale		POSTCODE SE23 3EE
STATUS	PLANNING		
DRAWING	GROUND FLOOR PLAN PROPOSED		DWG NO 300
			REVISION

BAM!

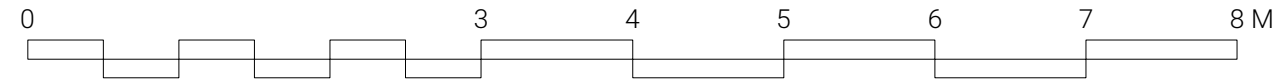


NOTES:
 Copyright: the copyright of this drawing is vested in Studio BAM! It shall not be used without permission by anyone for any purpose. Do not scale drawings - use figured dimensions only. All dimensions to be verified and checked on site. Read the drawing in conjunction with all related drawings and specifications. Notify architect immediately of any discrepancy found therein.

DRAWING NOTES:

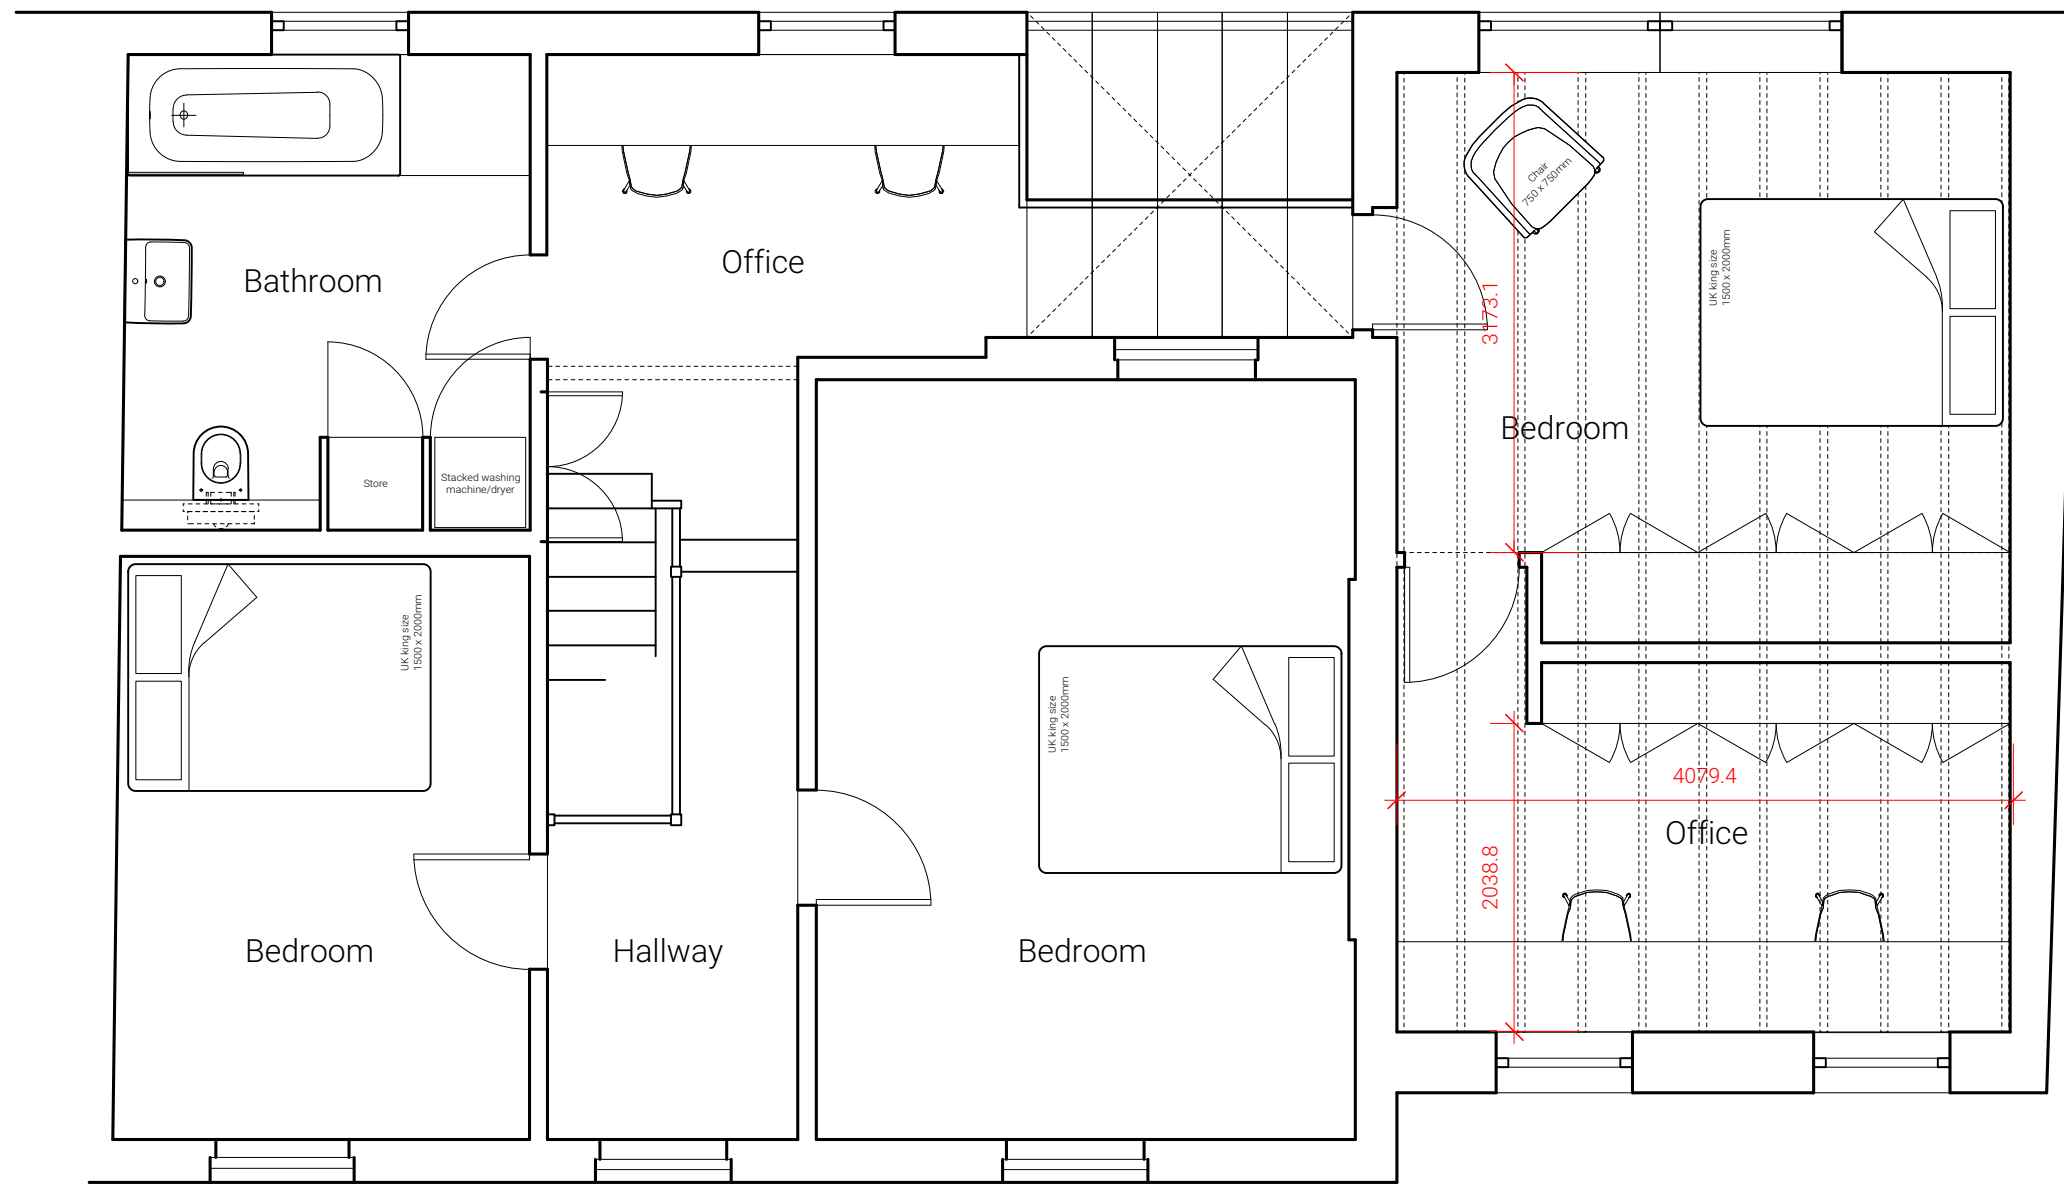

1 First Floor Plan Proposed
 Scale: 1:50

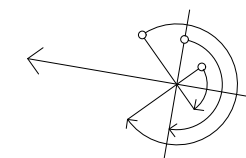


Studio BAM!
 43 Stuart Road
 London
 SE15 3BE
 www.studio-BAM.com
 info@studio-BAM.com

REV	DATE	DESCRIPTION
CLIENT	Caroline + Andreas	PROJECT NO. 204
PROJECT	Extension/improvements to;	SCALE
ADDRESS	10 Wood Vale	POSTCODE SE23 3EE
STATUS	PLANNING	
DRAWING	FIRST FLOOR PLAN PROPOSED	DWG NO. 301
		REVISION

BAM!

NOTES:
 Copyright: the copyright of this drawing is vested in Studio BAM! It shall not be used without permission by anyone for any purpose. Do not scale drawings - use figured dimensions only. All dimensions to be verified and checked on site. Read the drawing in conjunction with all related drawings and specifications. Notify architect immediately of any discrepancy found therein.

DRAWING NOTES:

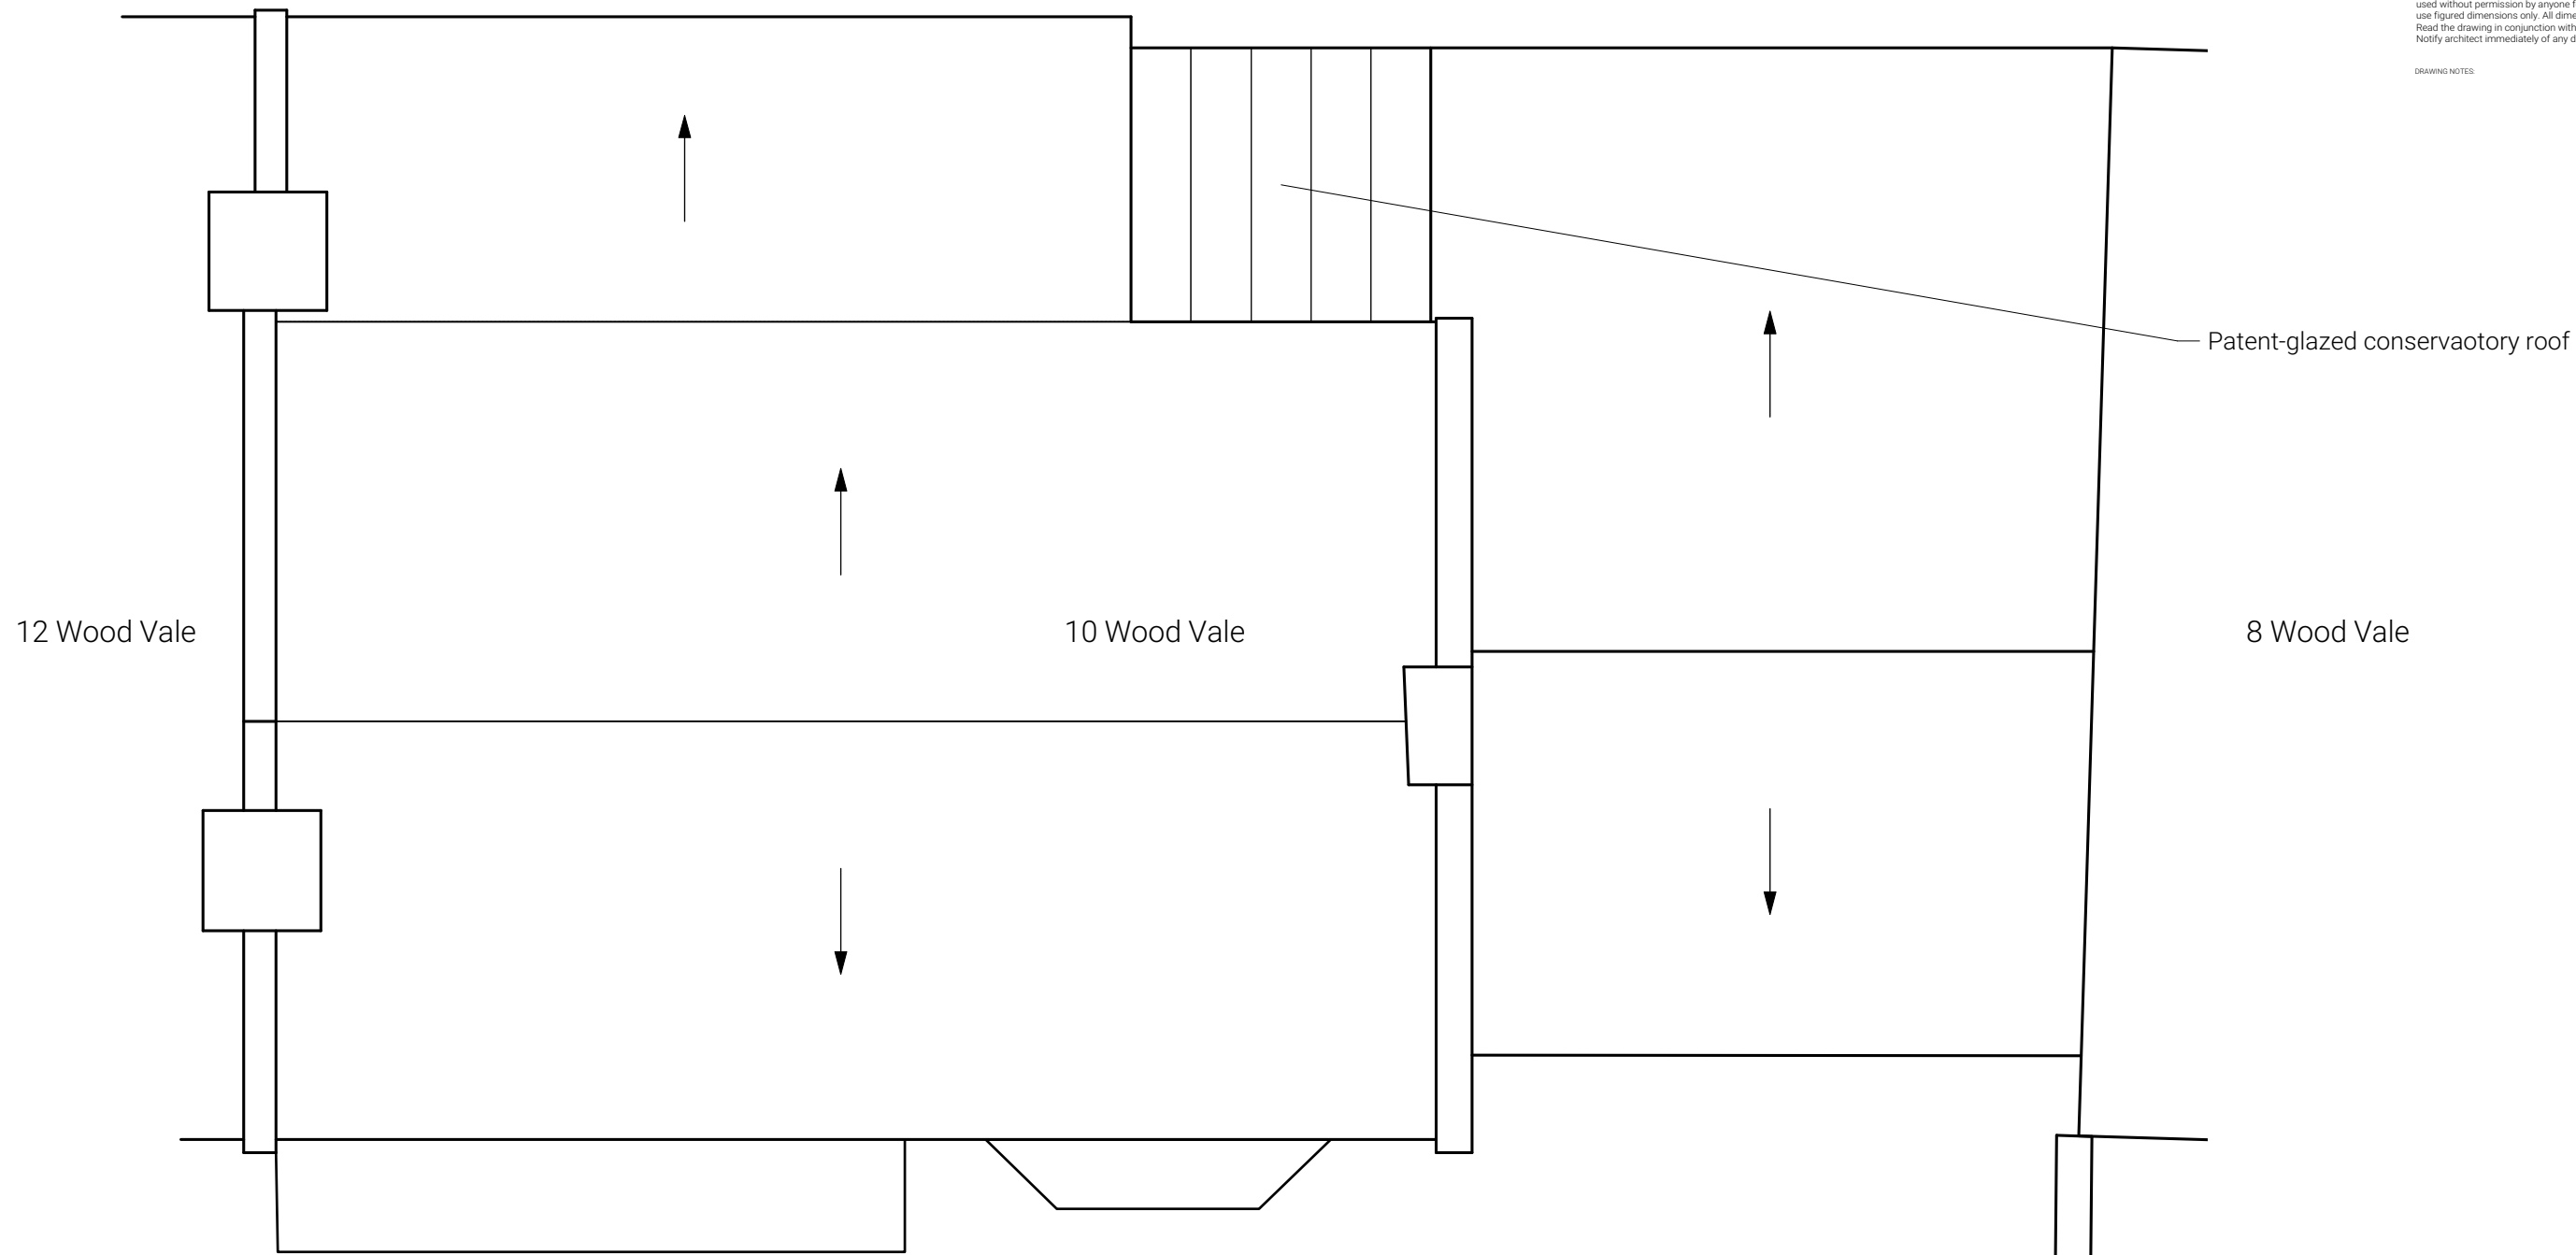

12 Wood Vale

10 Wood Vale


8 Wood Vale

Patent-glazed conservatory roof


Bike storage

Bin storage

1 Roof Plan Proposed
 Scale: 1:50

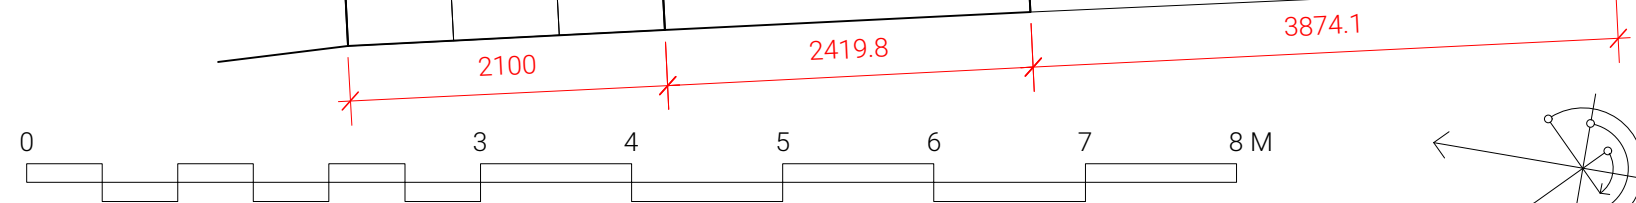


Studio BAM!
 43 Stuart Road
 London
 SE15 3BE
 www.studio-BAM.com
 info@studio-BAM.com

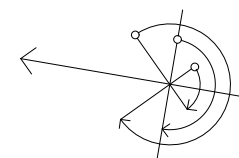

BAM!

REV	DATE	DESCRIPTION	PROJECT NO
CLIENT	Caroline + Andreas		204
PROJECT	Extension/improvements to;		SCALE
ADDRESS	10 Wood Vale		POSTCODE SE23 3EE
STATUS	PLANNING		
DRAWING	ROOF PLAN PROPOSED		DWG NO 302
			REVISION

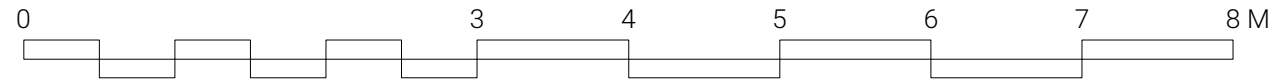

NOTES:
 Copyright: the copyright of this drawing is vested in Studio BAM! It shall not be used without permission by anyone for any purpose. Do not scale drawings - use figured dimensions only. All dimensions to be verified and checked on site. Read the drawing in conjunction with all related drawings and specifications. Notify architect immediately of any discrepancy found therein.

DRAWING NOTES:




1 Front Elevation Proposed
 Scale: 1:50

Studio BAM!
 43 Stuart Road
 London
 SE15 3BE
 www.studio-BAM.com
 info@studio-BAM.com

REV	DATE	DESCRIPTION	PROJECT NO.
CLIENT	Caroline + Andreas		204
PROJECT	Extension/improvements to;		SCALE
ADDRESS	10 Wood Vale		POSTCODE SE23 3EE
STATUS	PLANNING		
DRAWING	FRONT ELEVATION PROPOSED	DRG NO.	400
		REVISION	

BAM!

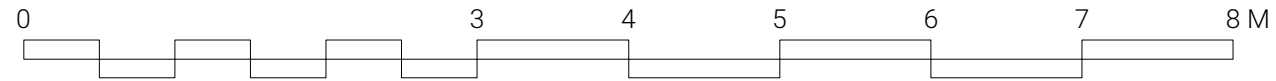

NOTES:
 Copyright: the copyright of this drawing is vested in Studio BAM! It shall not be used without permission by anyone for any purpose. Do not scale drawings - use figured dimensions only. All dimensions to be verified and checked on site. Read the drawing in conjunction with all related drawings and specifications. Notify architect immediately of any discrepancy found therein.

DRAWING NOTES:




1 Rear Elevation Proposed
 Scale: 1:50

Studio BAM!
 43 Stuart Road
 London
 SE15 3BE
 www.studio-BAM.com
 info@studio-BAM.com


REV	DATE	DESCRIPTION	PROJECT NO
CLIENT	Caroline + Andreas		204
PROJECT	Extension/improvements to;		SCALE
ADDRESS	10 Wood Vale		POSTCODE SE23 3EE
STATUS	PLANNING		
DRAWING	REAR ELEVATION PROPOSED		DRG NO 401
			REVISION

BAM!

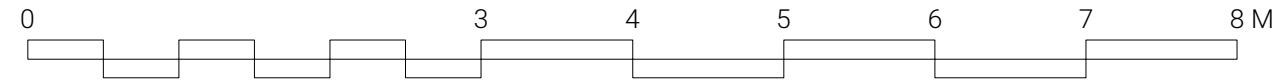

NOTES:
 Copyright: the copyright of this drawing is vested in Studio BAM! It shall not be used without permission by anyone for any purpose. Do not scale drawings - use figured dimensions only. All dimensions to be verified and checked on site. Read the drawing in conjunction with all related drawings and specifications. Notify architect immediately of any discrepancy found therein.

DRAWING NOTES:

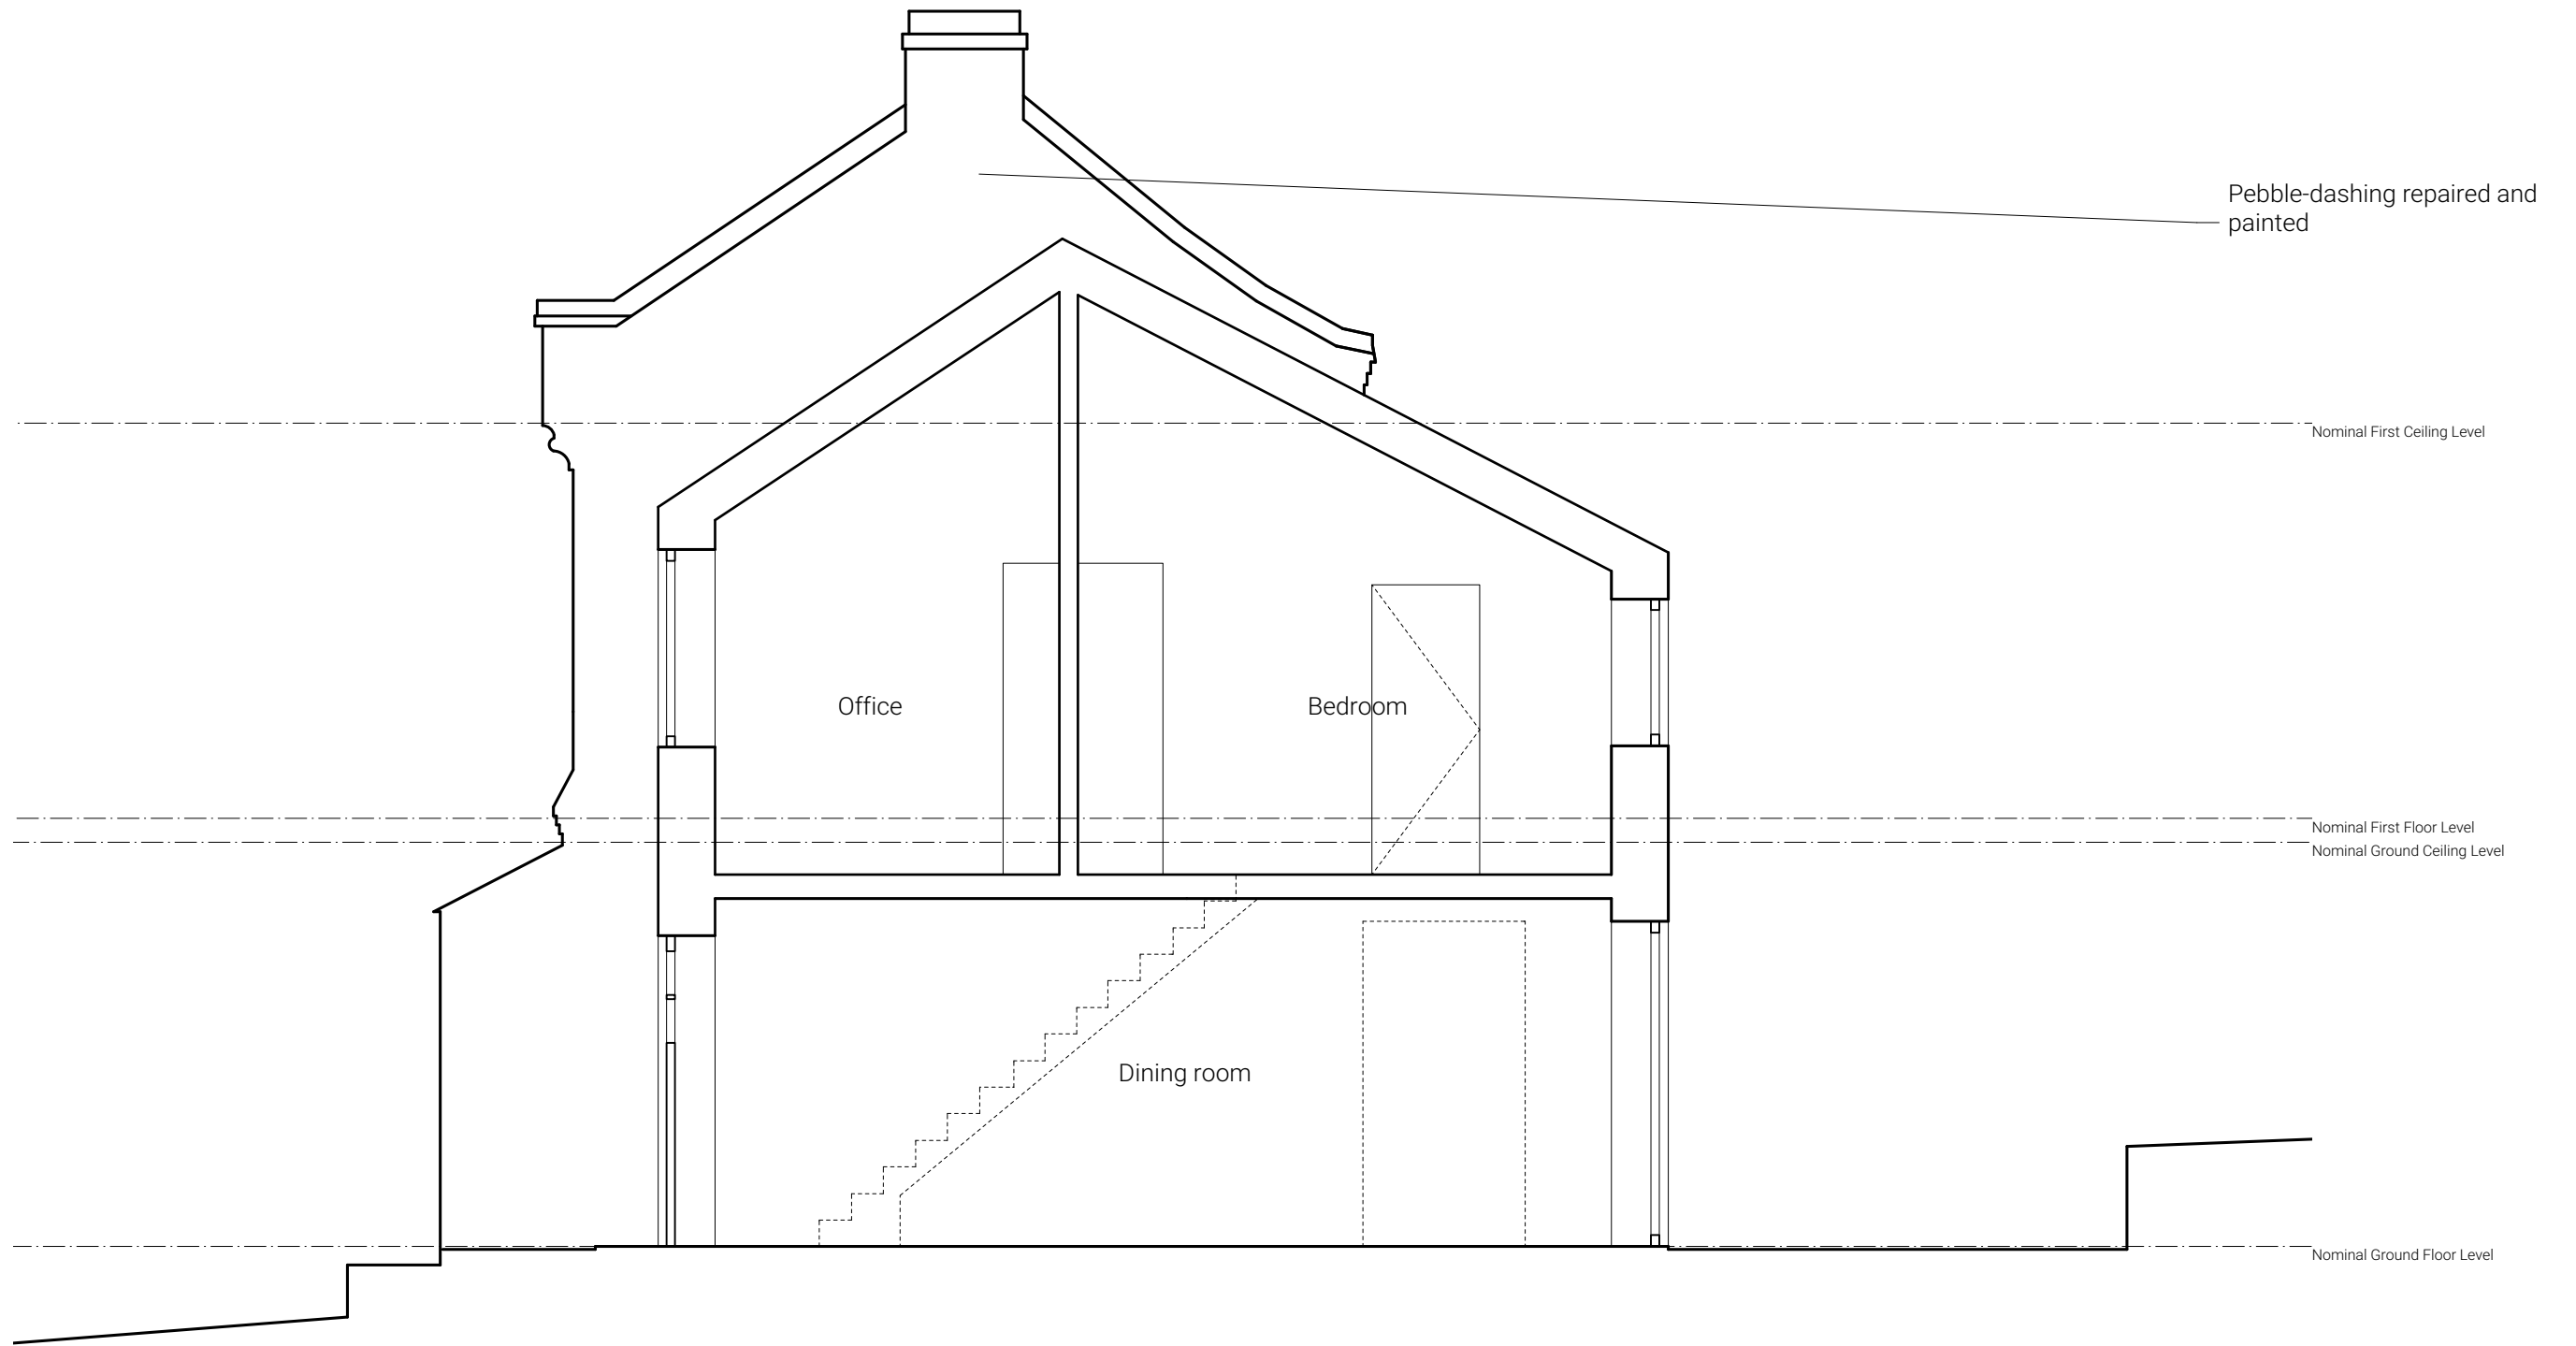

1 Section Proposed
 Scale: 1:50

Studio BAM!
 43 Stuart Road
 London
 SE15 3BE
 www.studio-BAM.com
 info@studio-BAM.com

REV	DATE	DESCRIPTION
CLIENT	Caroline + Andreas	PROJECT NO. 204
PROJECT	Extension/improvements to;	SCALE
ADDRESS	10 Wood Vale	POSTCODE SE23 3EE
STATUS	PLANNING	
DRAWING	SECTION PROPOSED	DRG NO. 402
		REVISION

BAM!