



PROPOSED SIDE ELEVATION
(NO CHANGE)

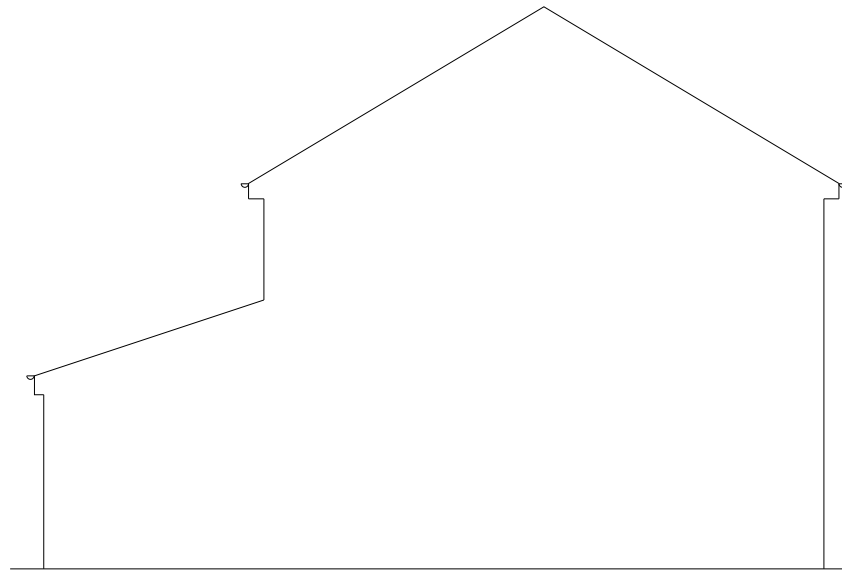

PROPOSED ANOTHER SIDE ELEVATION
(NO CHANGE)





PROPOSED FRONT ELEVATION

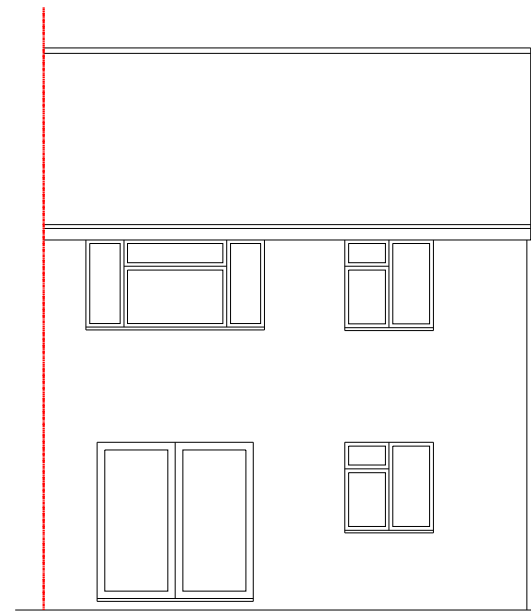

PROPOSED REAR ELEVATION
(NO CHANGE)

PROPOSED MATERIALS USED IN ANY EXTERIOR WORK WOULD BE OF A SIMILAR APPEARANCE TO THOSE USED IN THE CONSTRUCTION OF THE EXTERIOR OF THE EXISTING DWELLING HOUSE

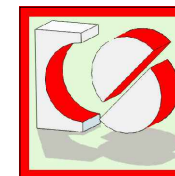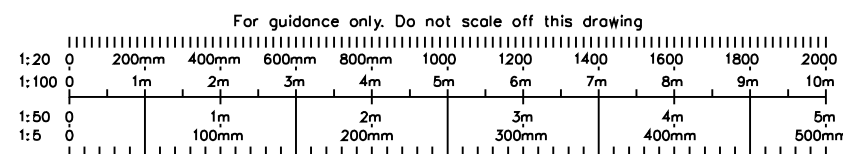

CRAFTED SPACES
ARCHITECTURE + URBANISUM
DESIGNING WITH SOCIAL ECONOMICAL & ENVIRONMENTAL SUSTAINABILITY
(M) 07973988297

Applicant:
MR AND MRS JEGATHEESAN

Job Title:
9 AVON PLACE, AYLESBURY, HP21 9LR

Drawing Title:
PROPOSED ELEVATIONS

Scale: 1:100	Drawing No. PA-2306-06	Print Size A3	Revision
Date: 02/11/2023			

Drawing Status
FOR PLANNING APPROVAL