



FIGURED DIMENSIONS TO BE USED IN PREFERENCE TO SCALE.  
 ALL DIMENSIONS MUST BE OBTAINED FROM OR CHECKED ON SITE.  
 ENSURE THIS DRAWING IS THE LATEST REVISION.  
 ANY DISCREPANCIES MUST BE REPORTED TO THE ARCHITECT IMMEDIATELY.

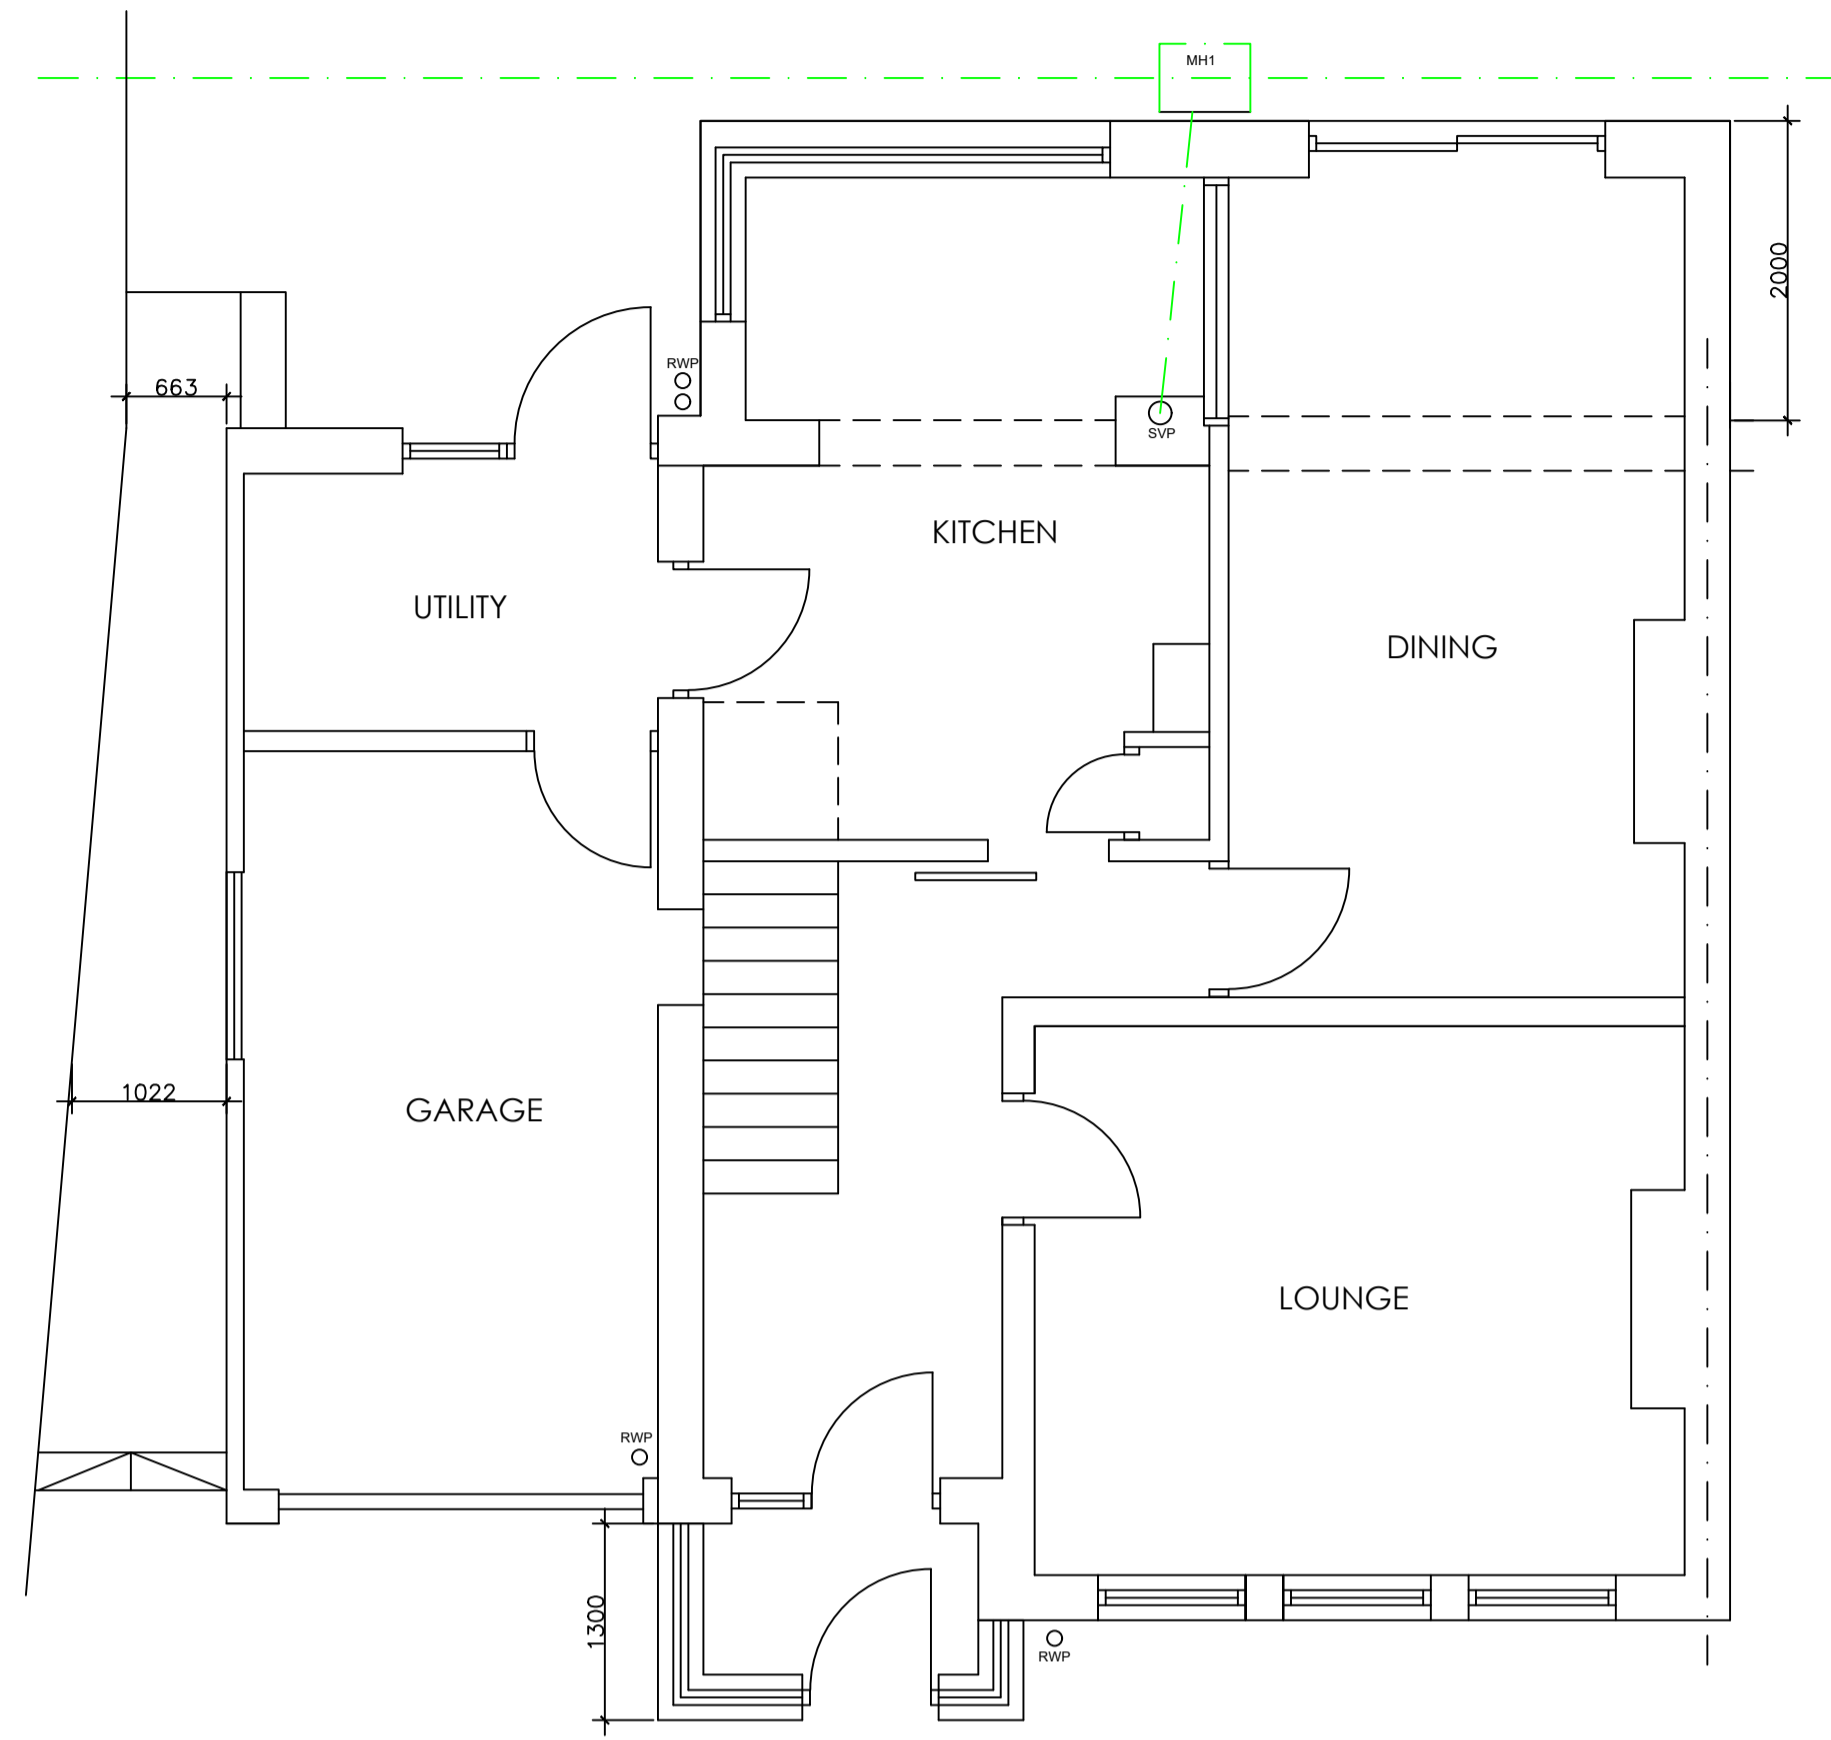

EXISTING GROUND FLOOR PLAN

← - - - - - EXISTING ASSUMED DRAINAGE

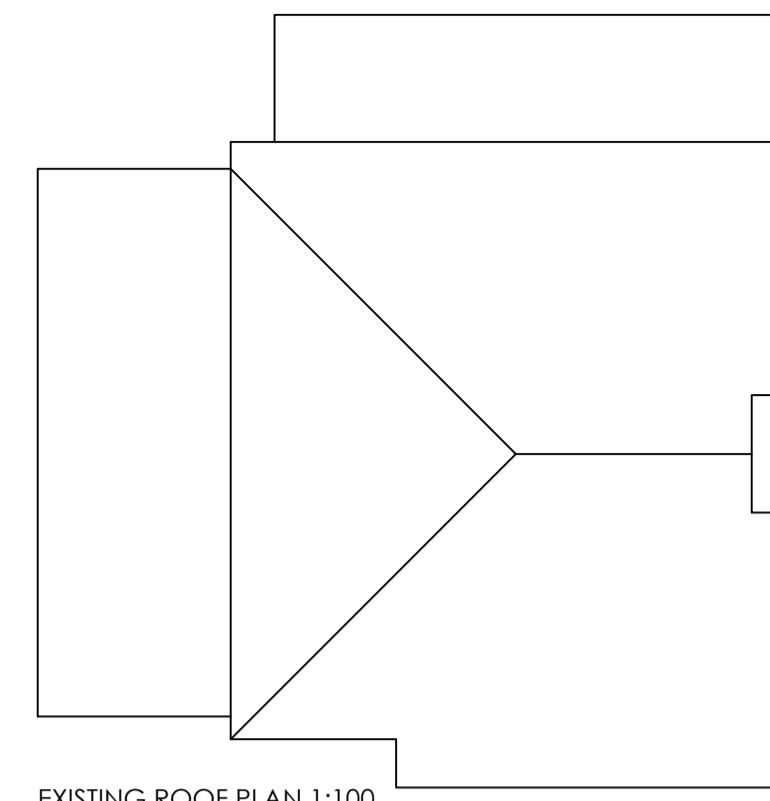


EXISTING ROOF PLAN 1:100




EXISTING FRONT ELEVATION




EXISTING REAR ELEVATION

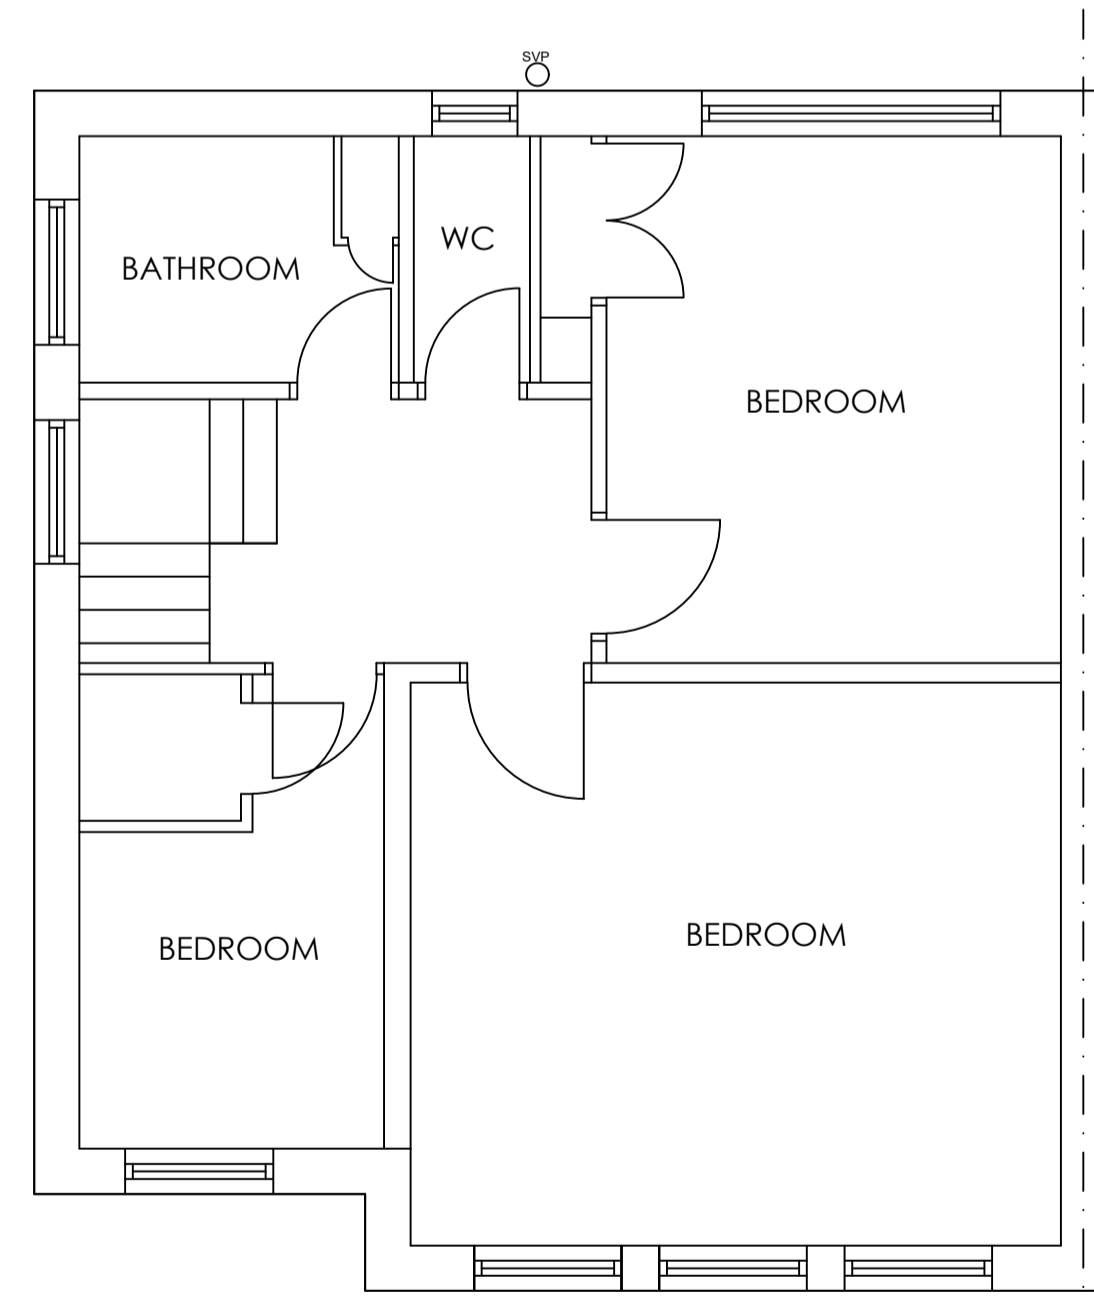

EXISTING FIRST FLOOR PLAN

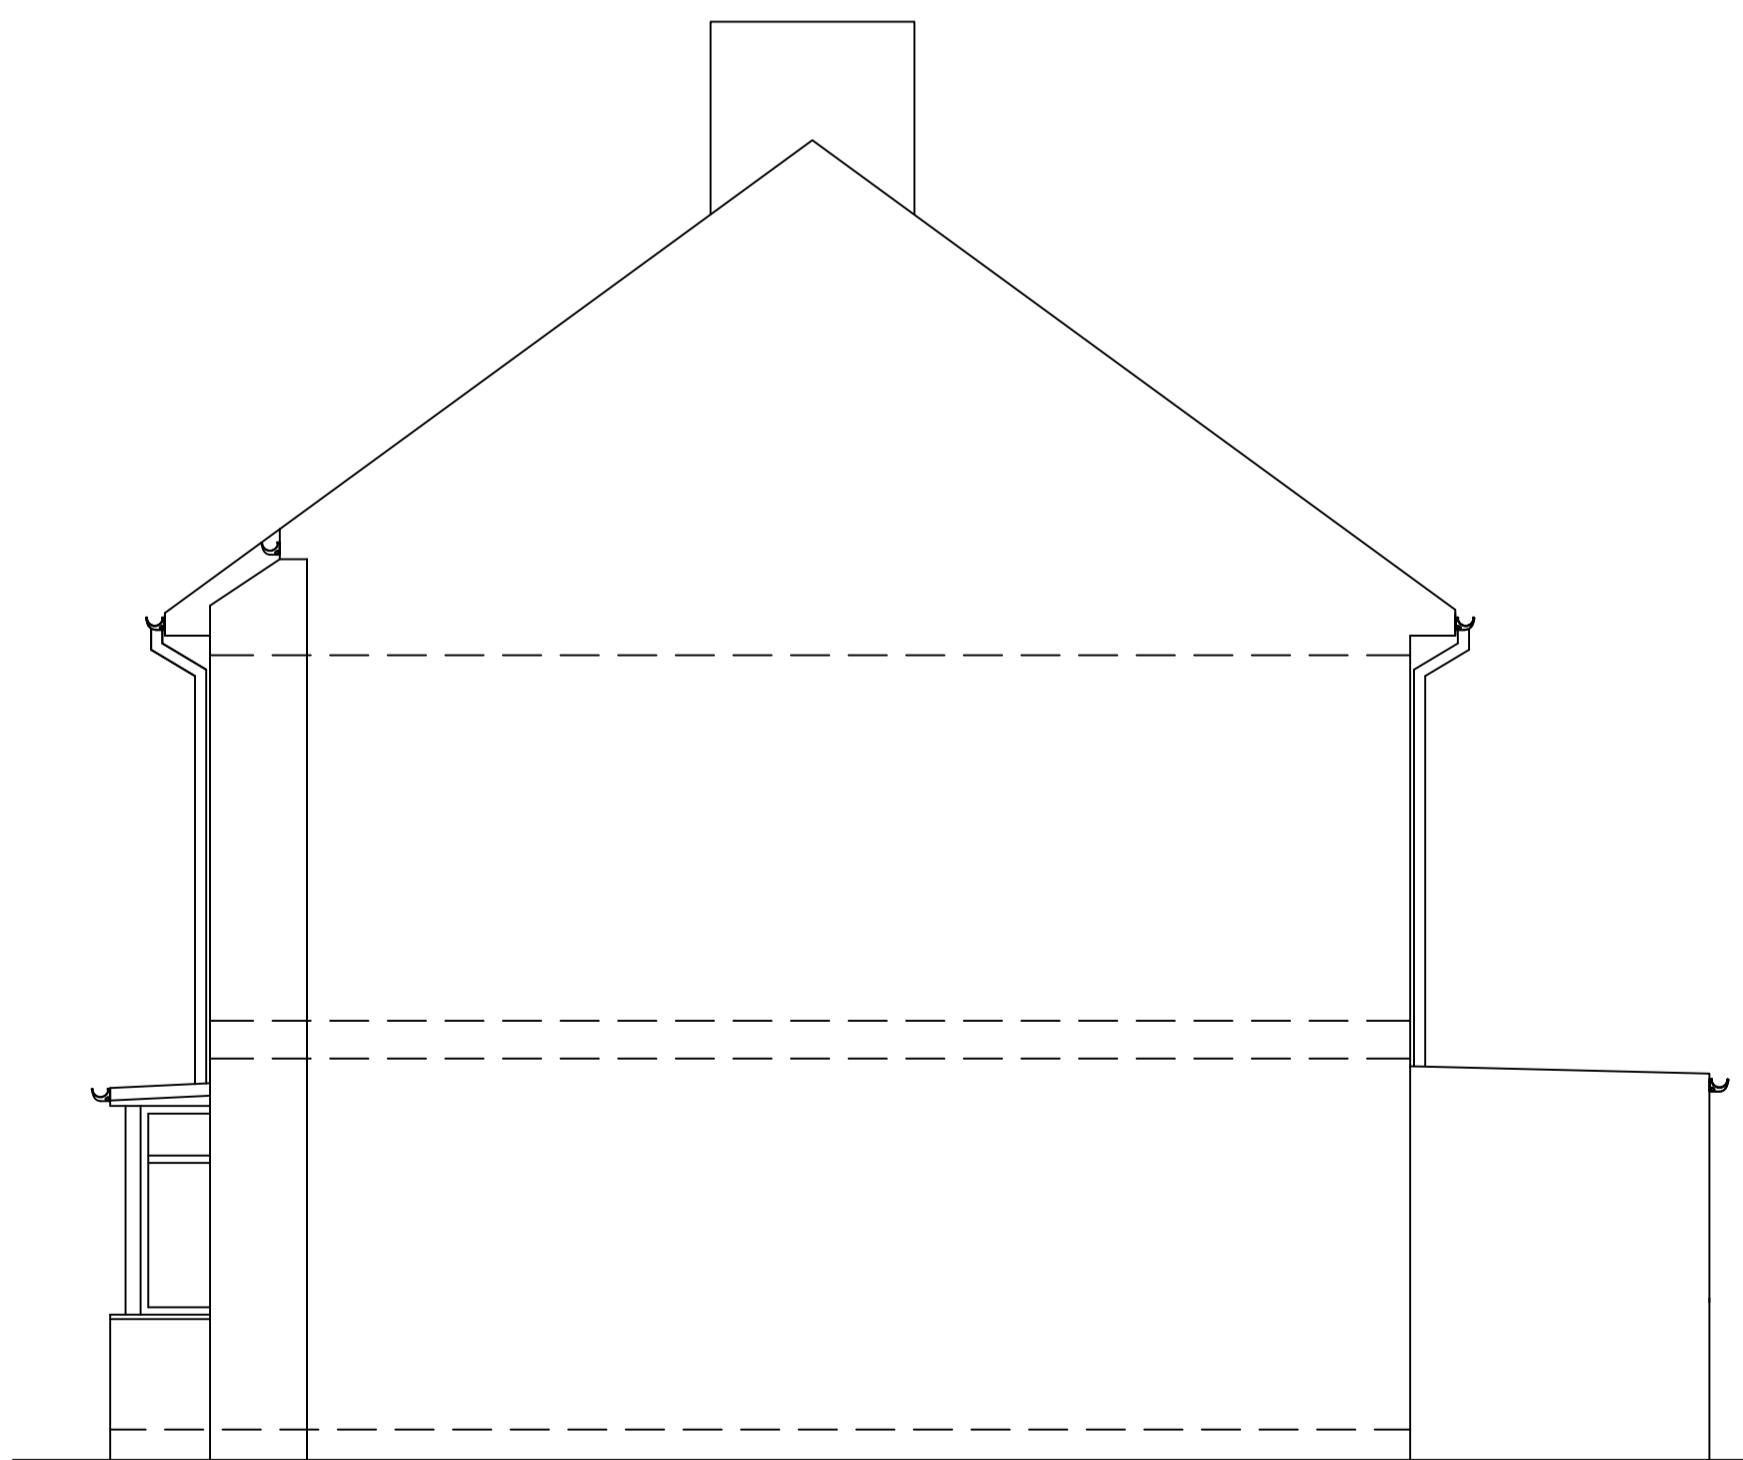

EXISTING SIDE ELEVATION

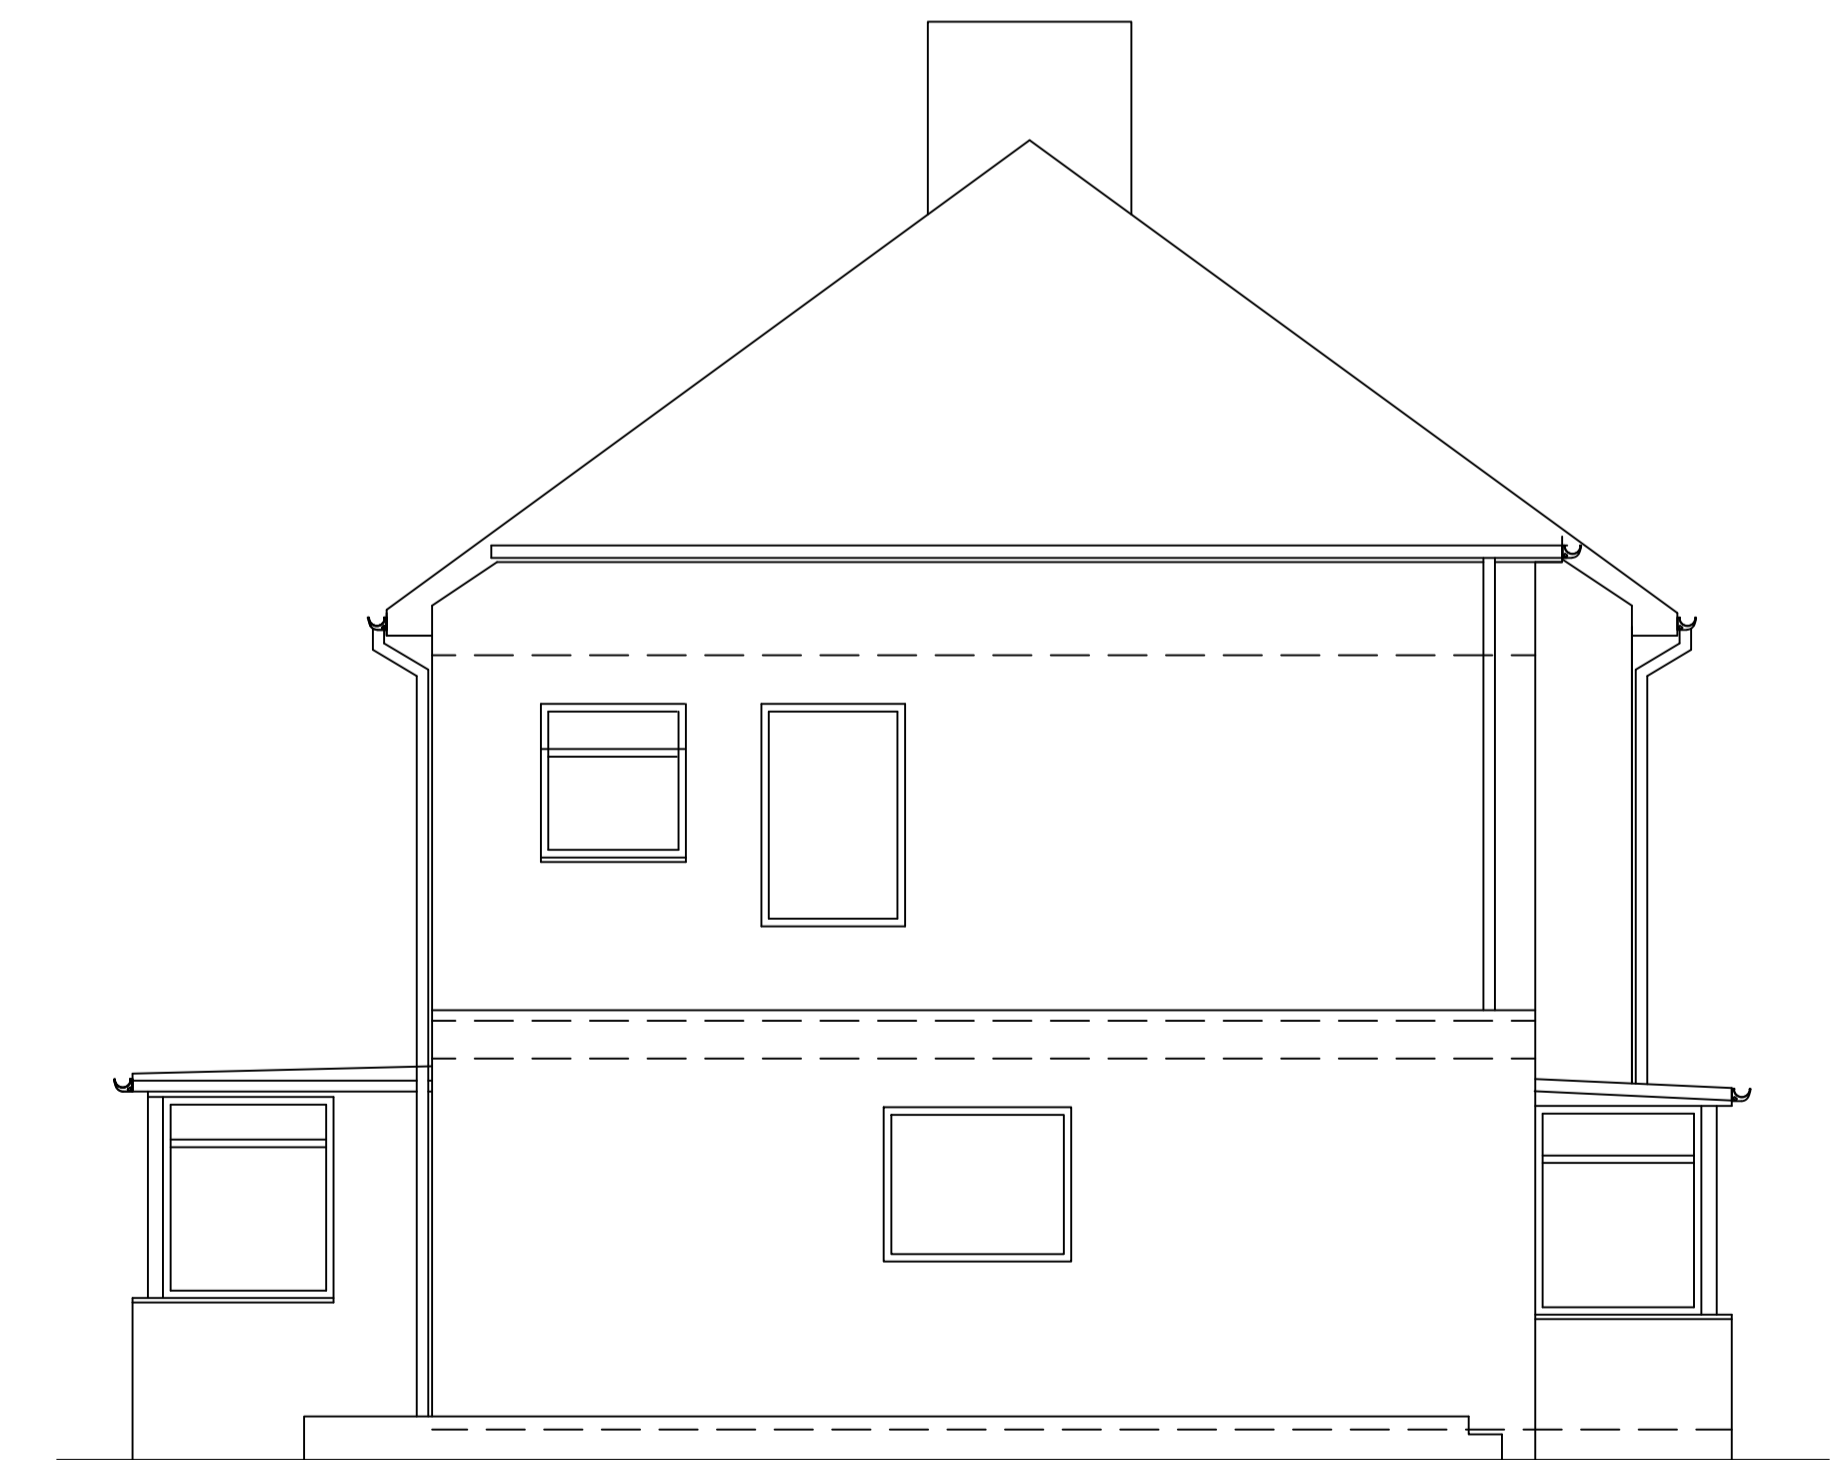

EXISTING SIDE ELEVATION

|                             |                |                 |             |        |
|-----------------------------|----------------|-----------------|-------------|--------|
| PROPOSED EXTENSION          |                |                 |             |        |
| 27 GLENSK ROAD              |                |                 |             |        |
| SUNDERLAND, SR2 9BN         |                |                 |             |        |
| EXISTING PLANS & ELEVATIONS |                |                 |             |        |
| SCALE: 1:50/100             | SHEET SIZE: A1 | DATE: SEPT 2022 | NUMBER: 002 | REV: - |