


EXISTING SITE PLAN 1:100



PROPOSED SITE PLAN 1:100

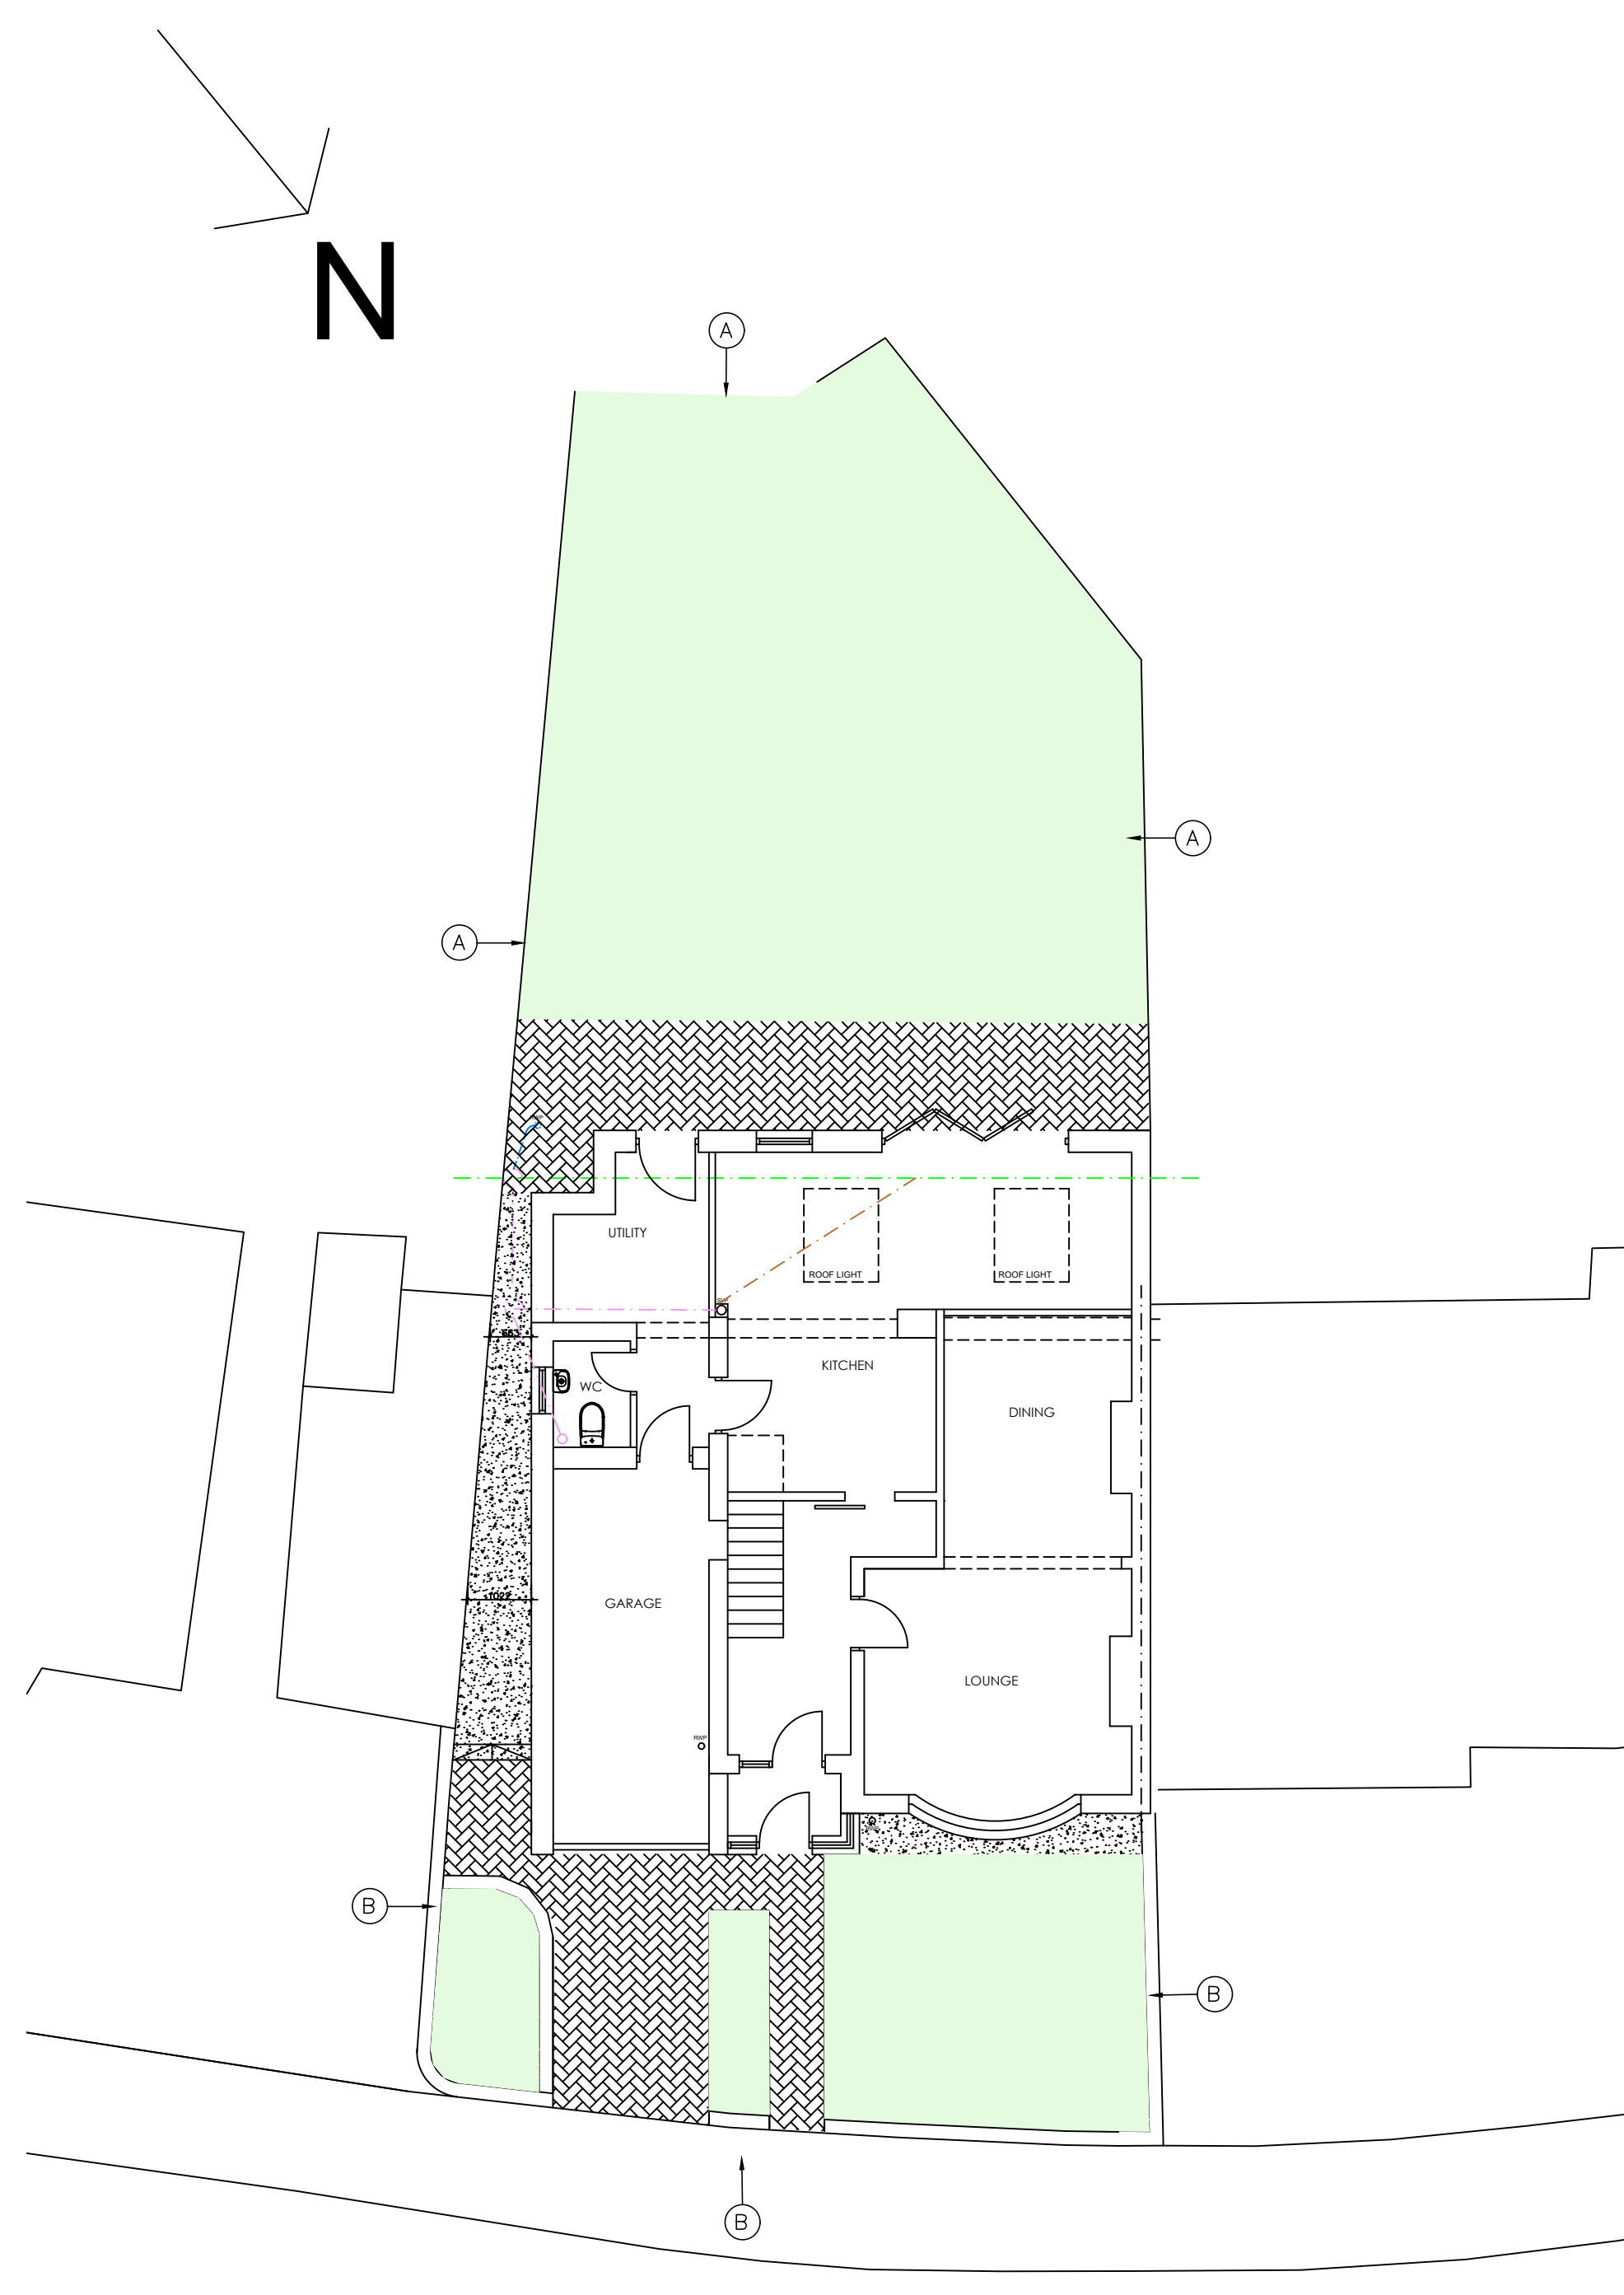

EXISTING SITE LOCATION PLAN 1:1250

- (A) → 1800mm HIGH TIMBER FENCE
- (B) → 300mm HIGH MASONRY WALL
- [Hatched Box] HARD LANDSCAPING - CONCRETE
- [Cross-hatched Box] HARD LANDSCAPING - BLOCK PAVING
- [Green Box] SOFT LANDSCAPING - GRASS
- [Green Arrow] EXISTING ASSUMED DRAINAGE
- [Blue Arrow] PROPOSED SW DRAINAGE
- [Pink Arrow] PROPOSED FOUL DRAINAGE
- [Orange Arrow] EXISTING DRAINAGE TO BE ABANDONED TBC BY CONTRACTOR & LA ON SITE

1 – UTILITY AREA REVISED 29.11.23		
PROPOSED EXTENSION		
27 GLENESK ROAD, SUNDERLAND, SR2 9BN		
EXISTING & PROPOSED SITE PLANS		
SITE LOCATION PLAN		
SCALE: 1:100 & 1250	DATE: SEP 2022	DRAWING: 001