




TOP OS SITE PROPOSED
1 : 100

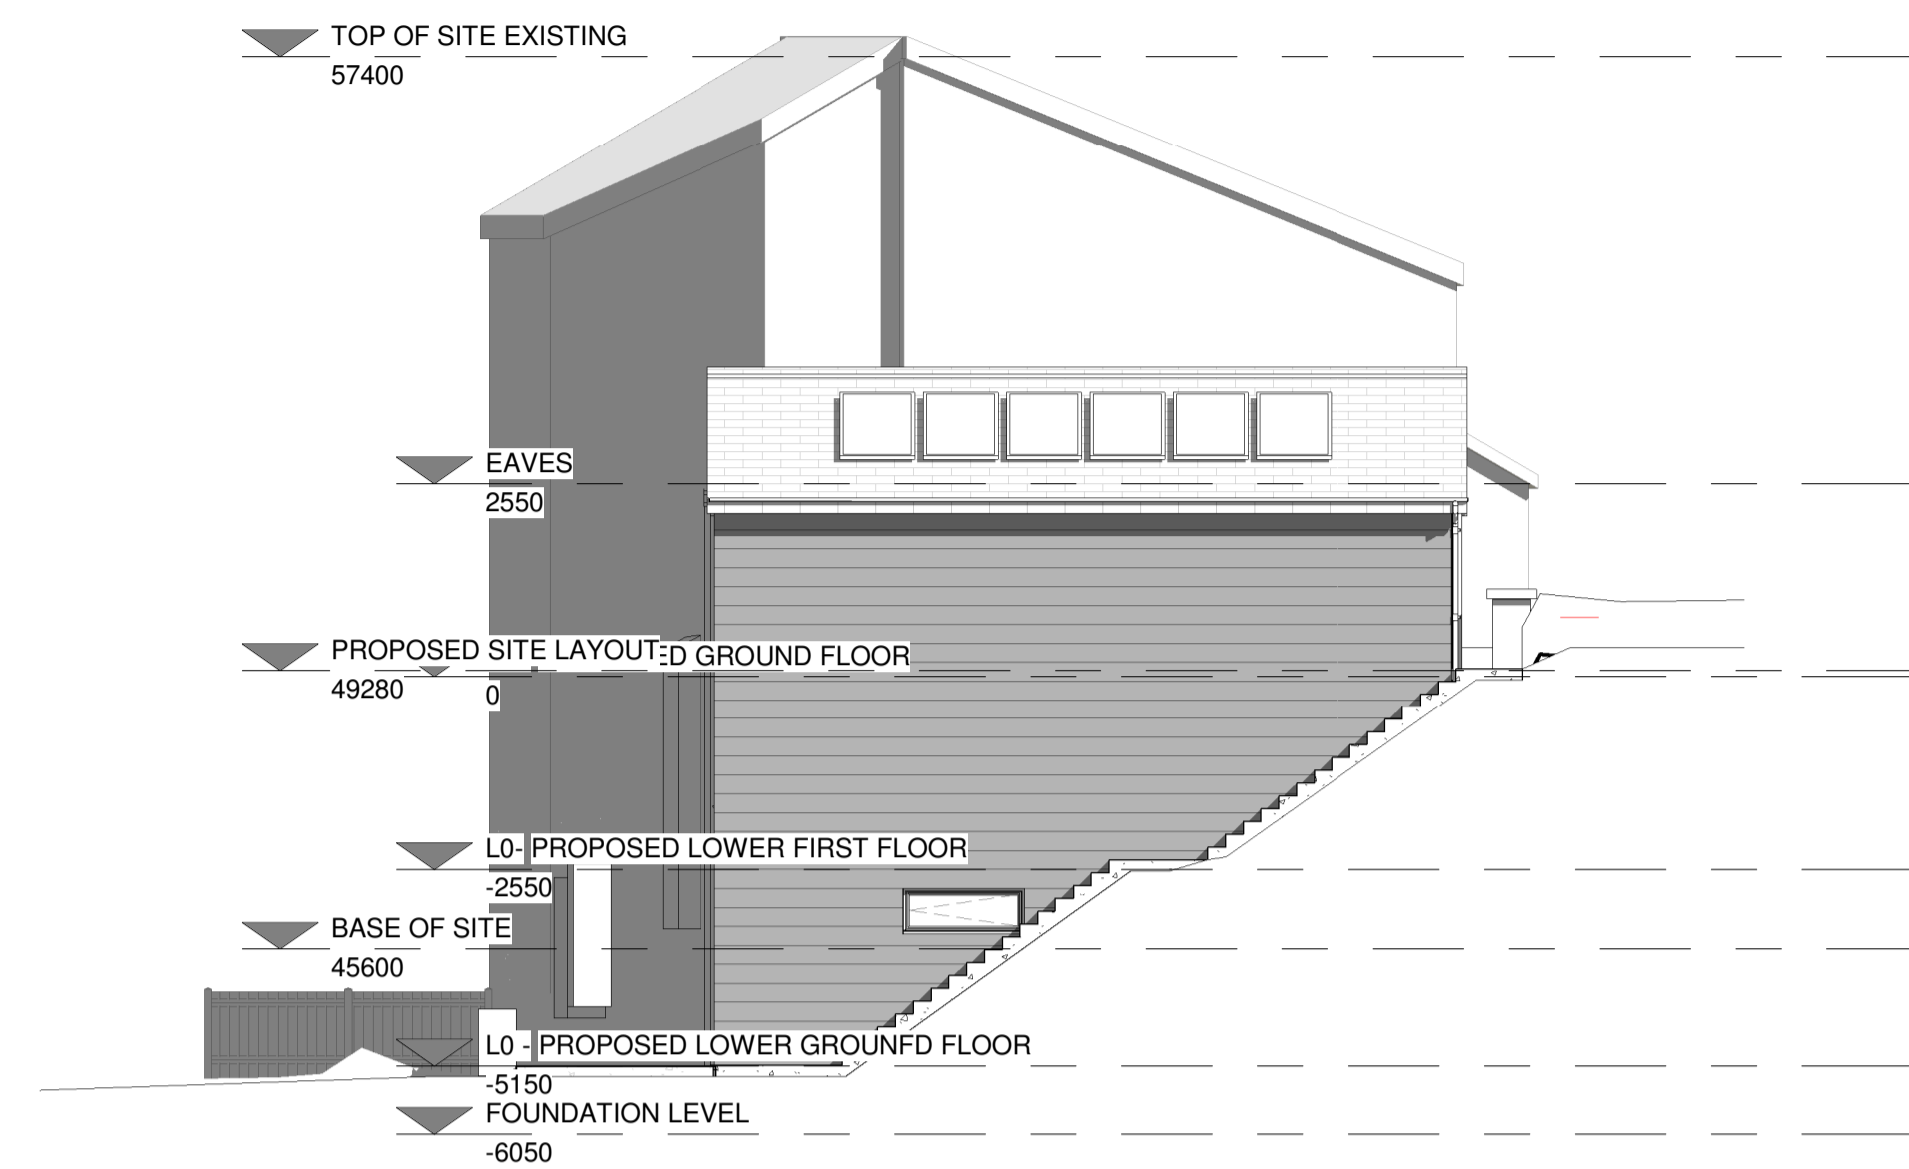


EAST ELEVATION
1 : 100

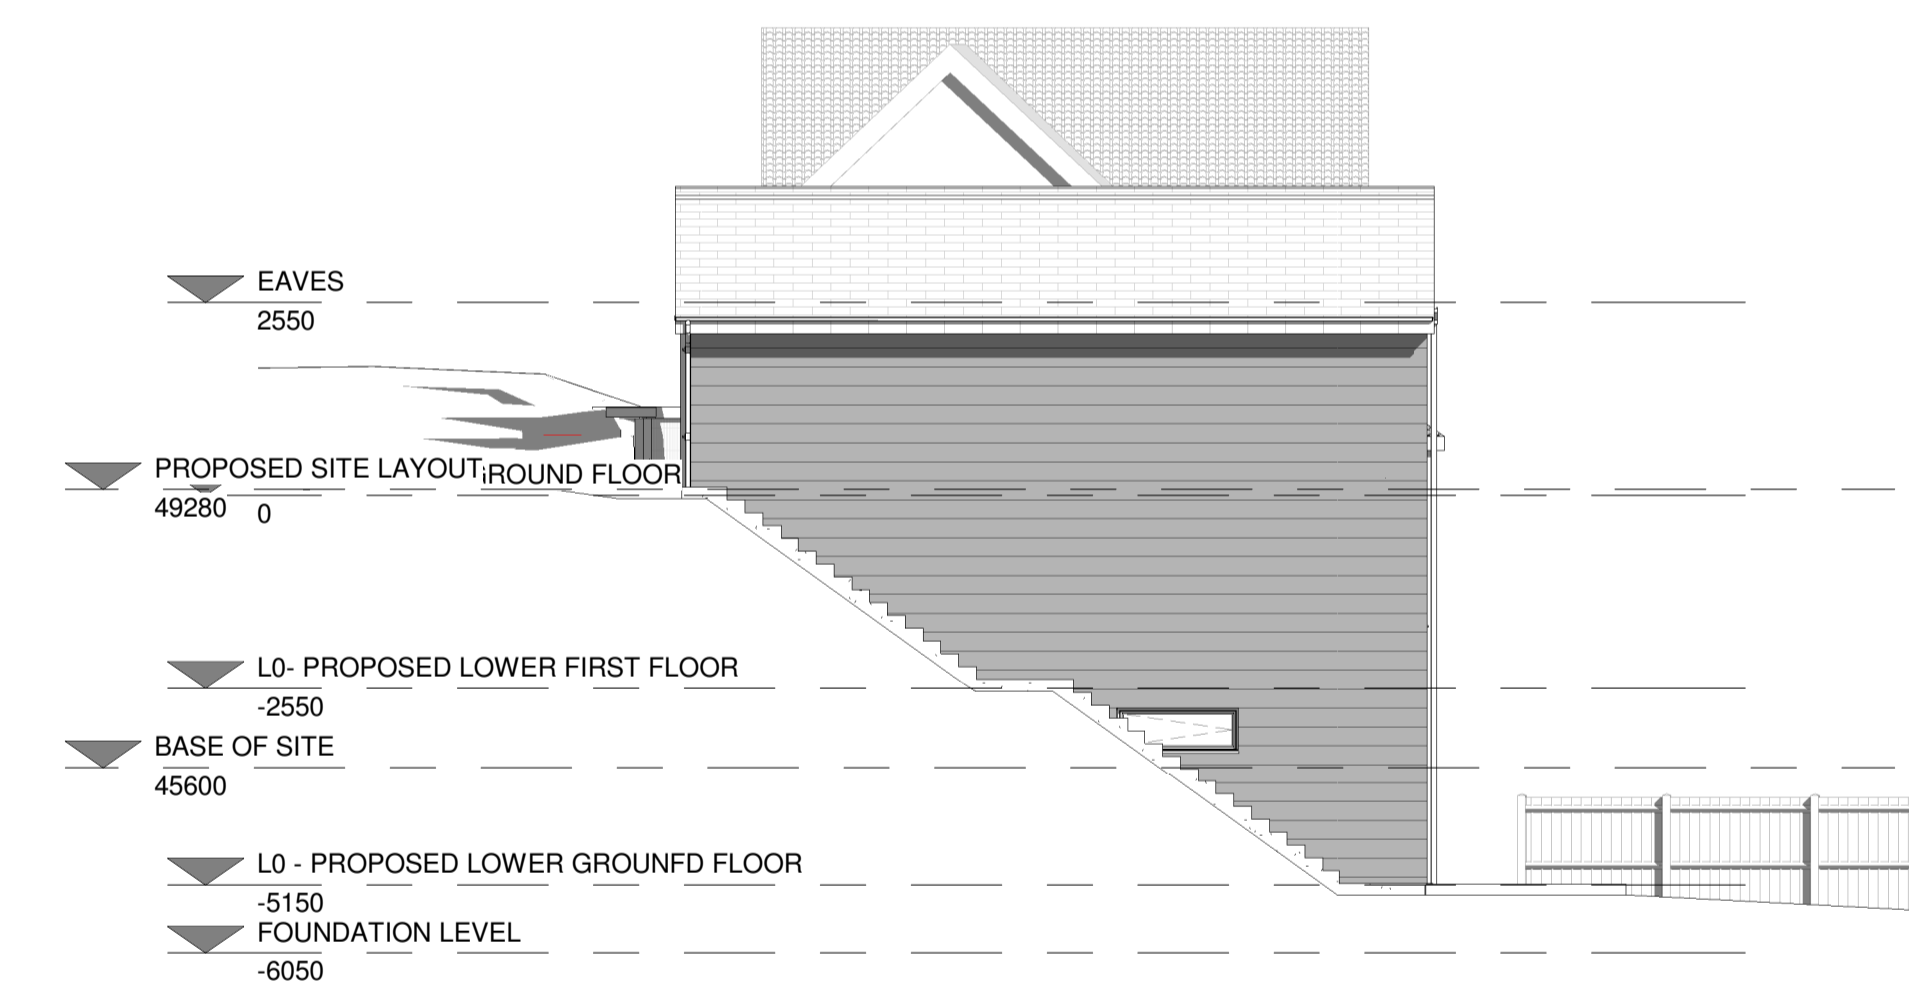


WEST ELEVATION
1 : 100

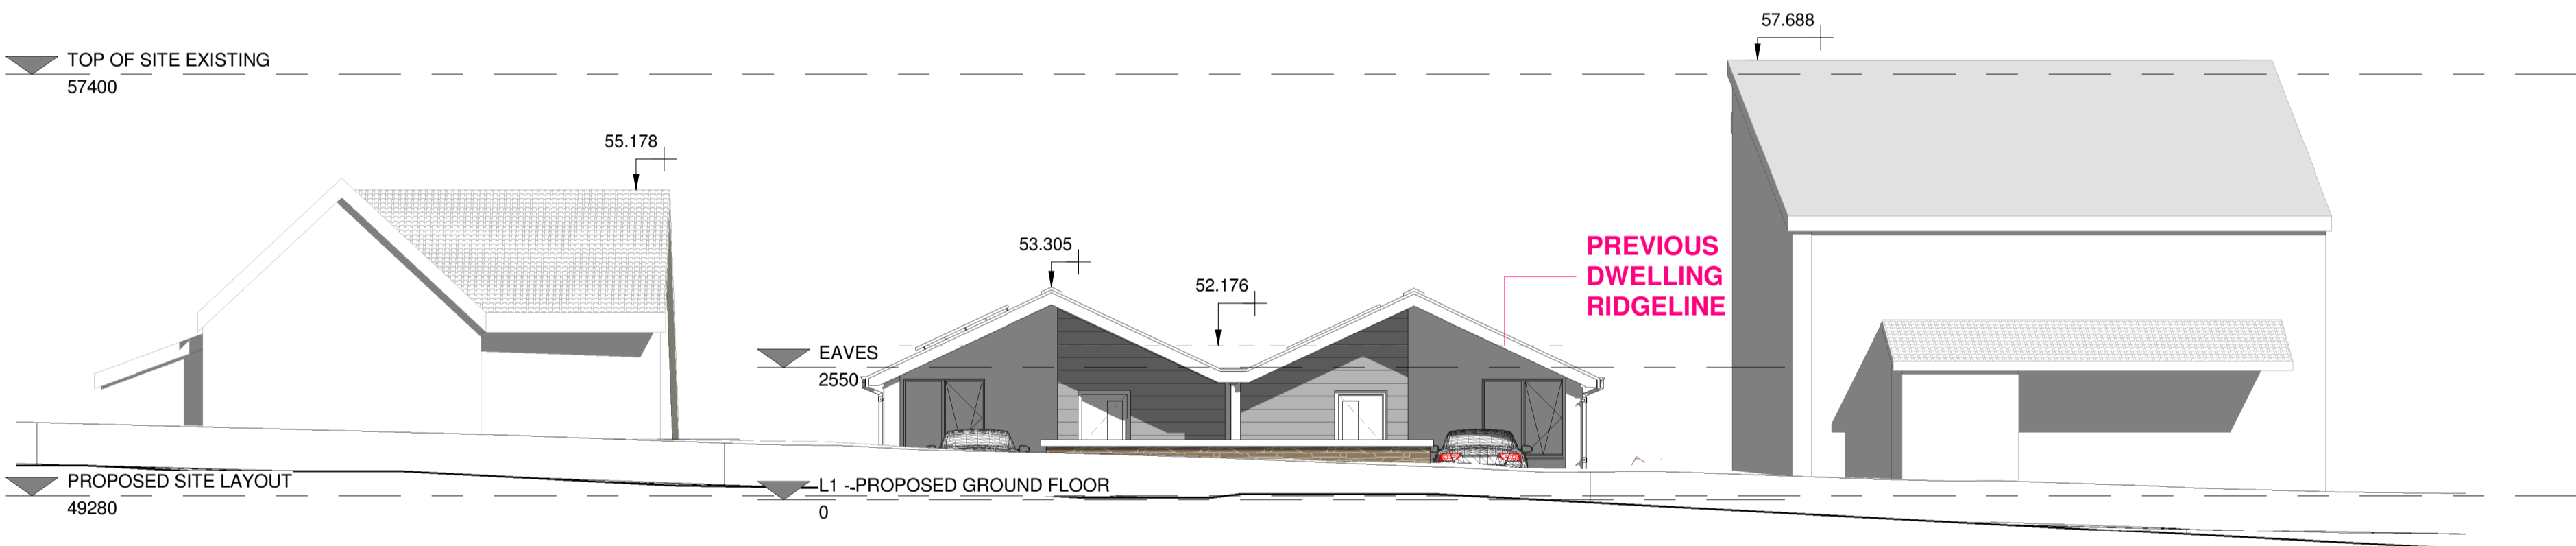

PROPOSED NORTH ELEVATION
1 : 100

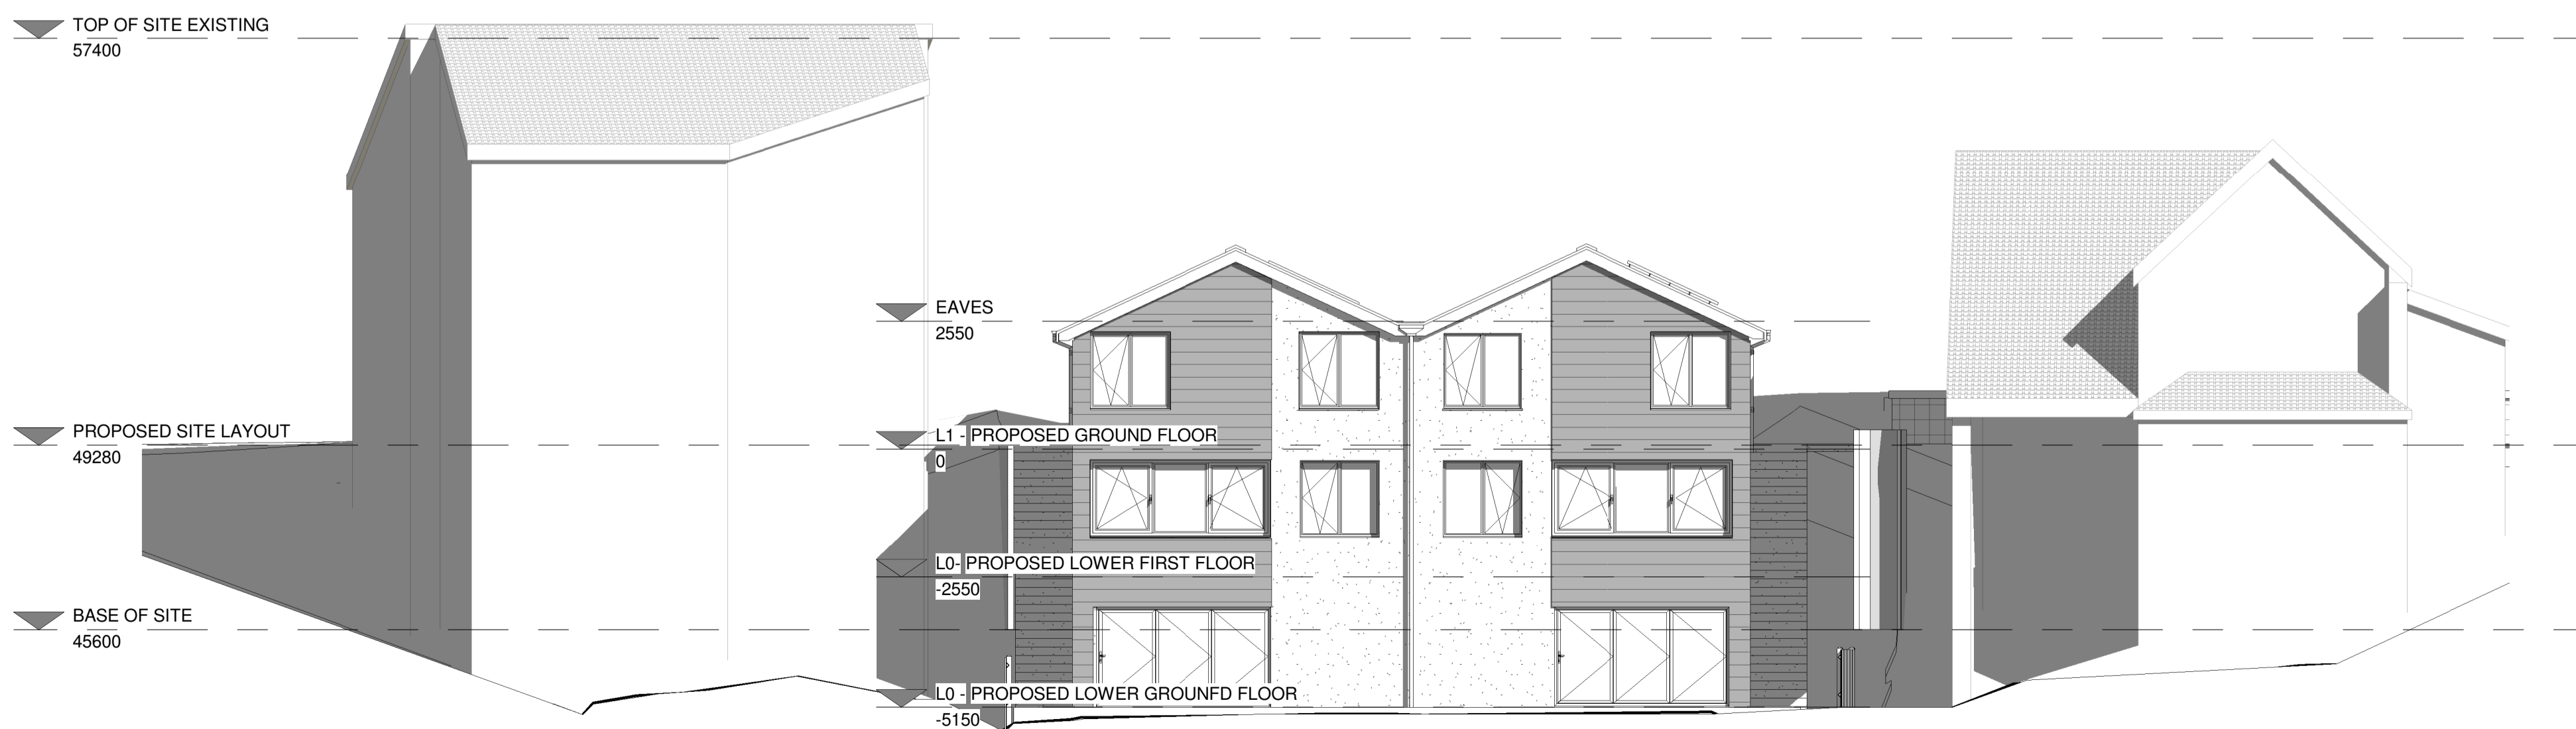

PROPOSED SOUTH ELEVATION
1 : 100

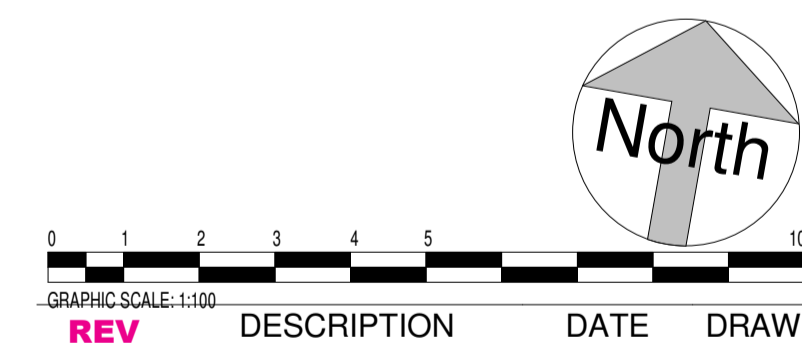

REVISIONS



GORDON COURT EAST,
MILLFIELDS, PLYMOUTH
PL1 3JB

studio@erclc.co.uk
01752 223686

CLIENT : MARK CATCHPOLE

PROJECT : 843 WOLSELEY ROAD,
PLYMOUTH, DEVON.

DRAWING : PROPOSED SITE PLAN AND
ELEVATIONS

SCALE : 1 : 100 @ A1 DRAWN : MGM

NUMBER : 2021-04 2002