




TOP OF SITE EXISTING
1 : 100

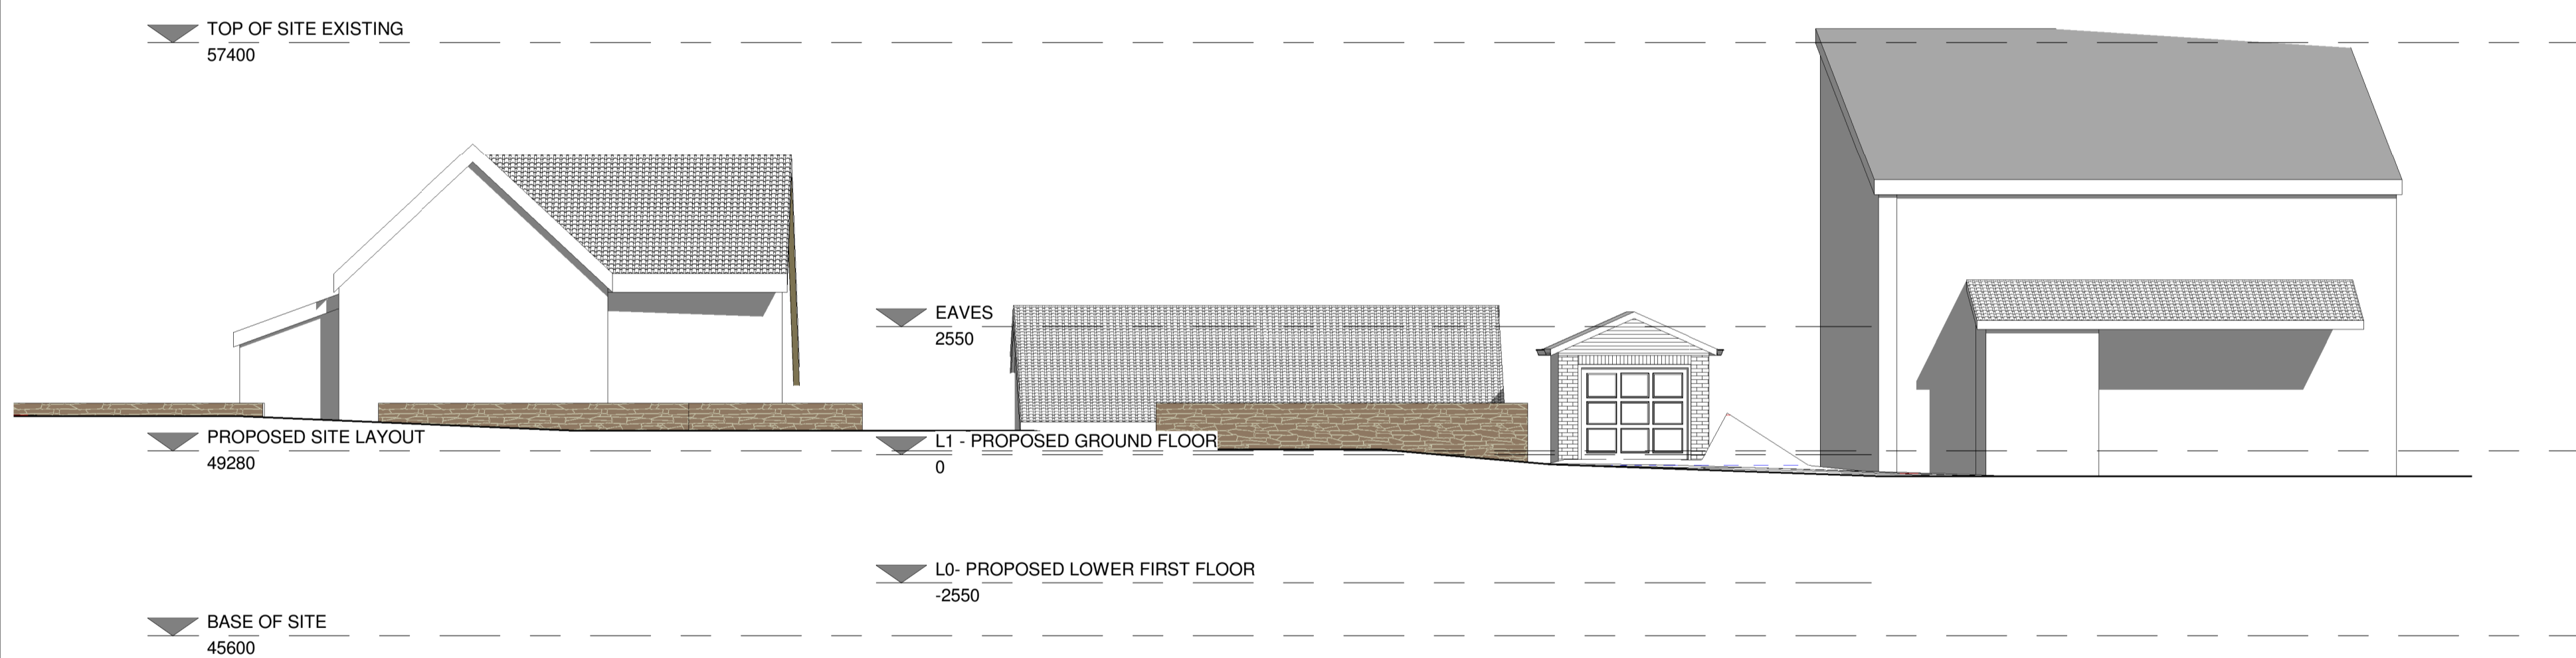


EXISTING SOUTH ELEVATION
1 : 100

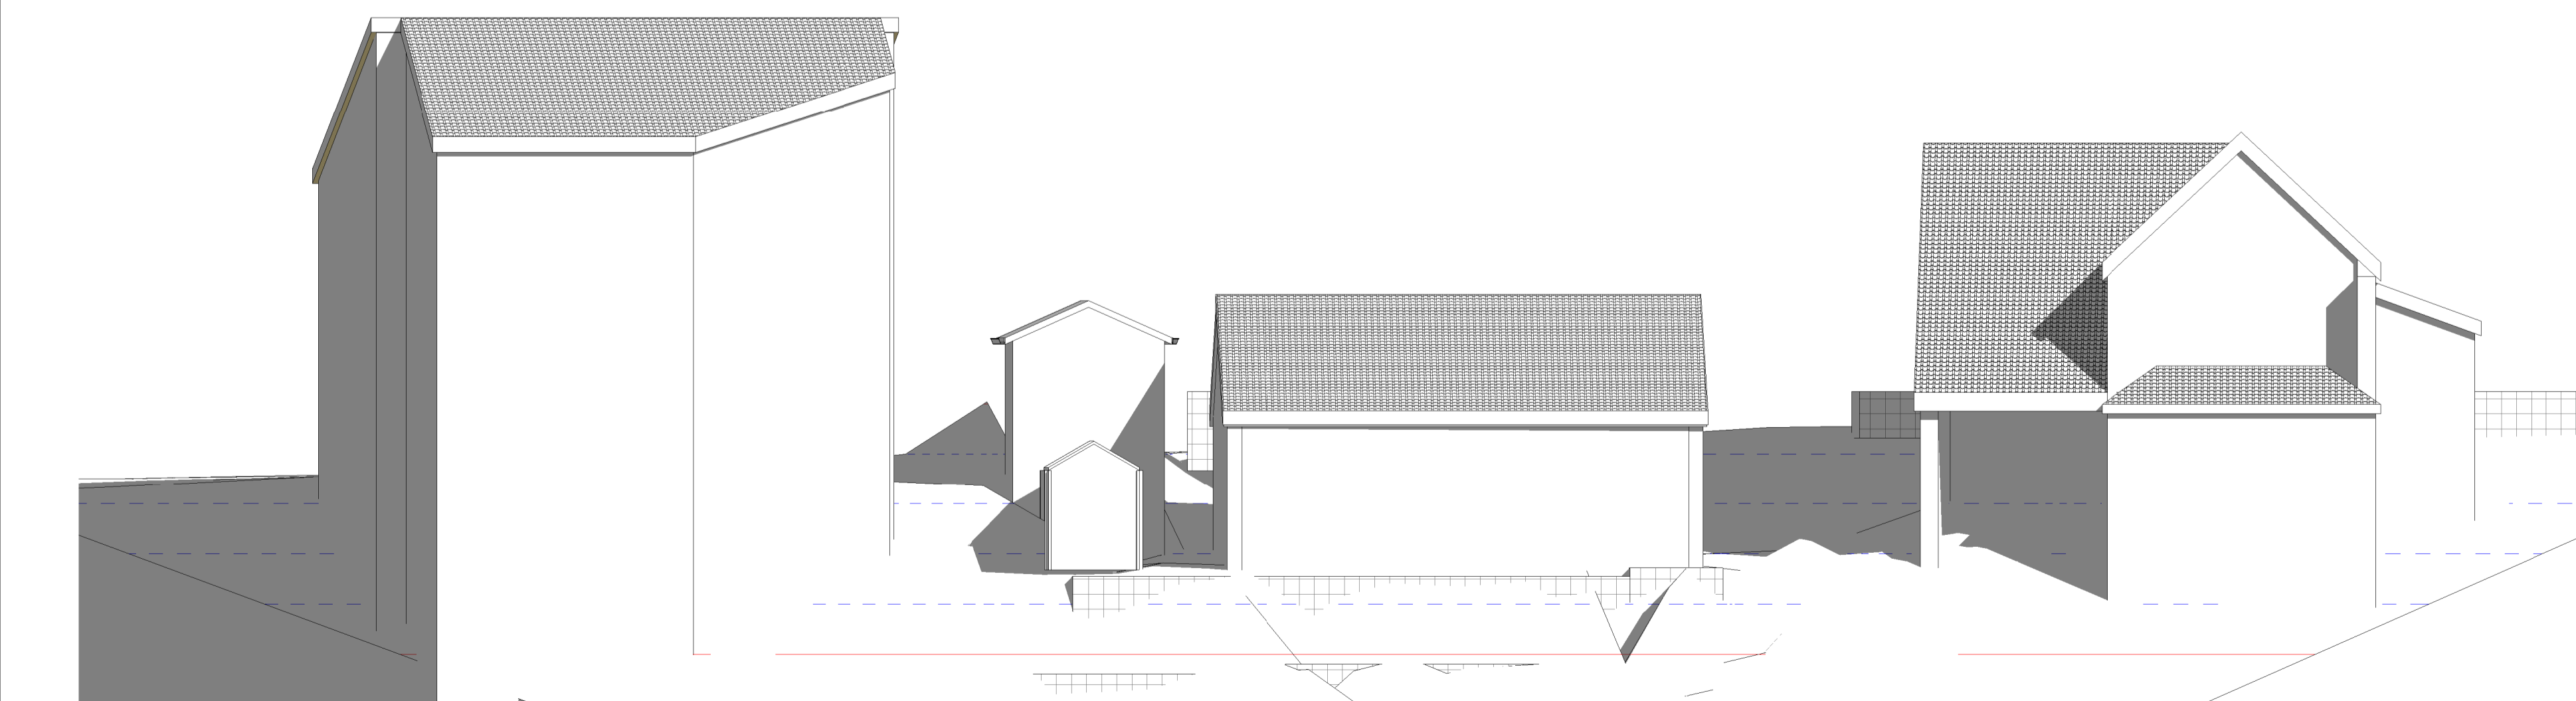



EXISTING NORTH ELEVATION
1 : 100

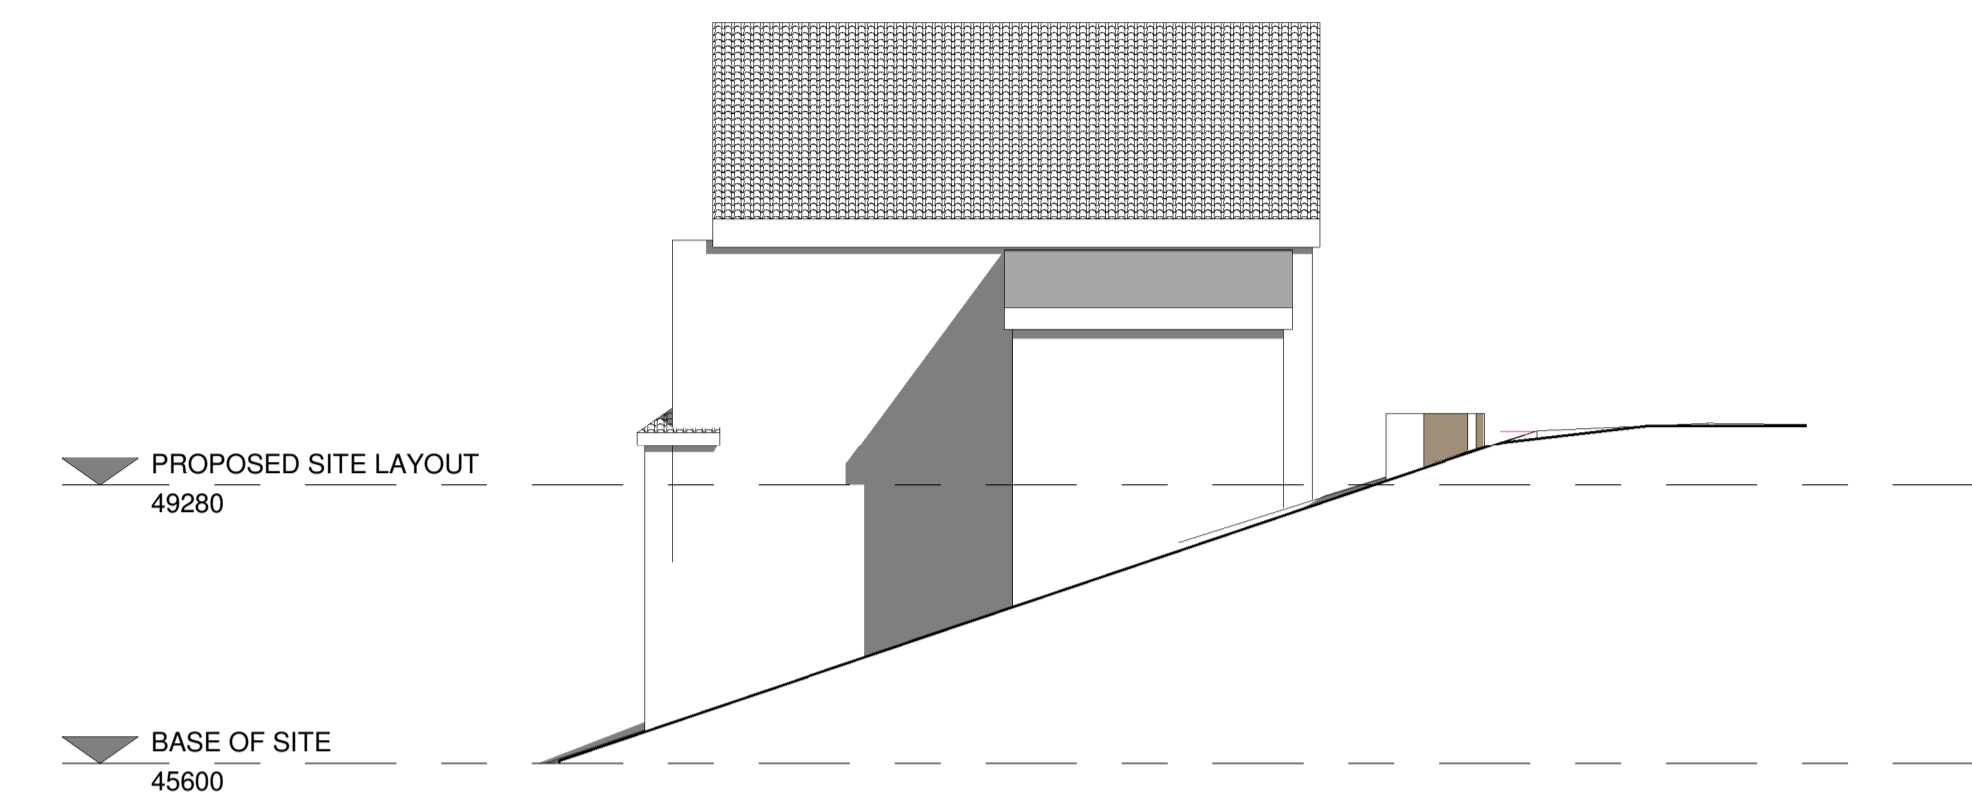

EXISTING EAST ELEVATION
1 : 100

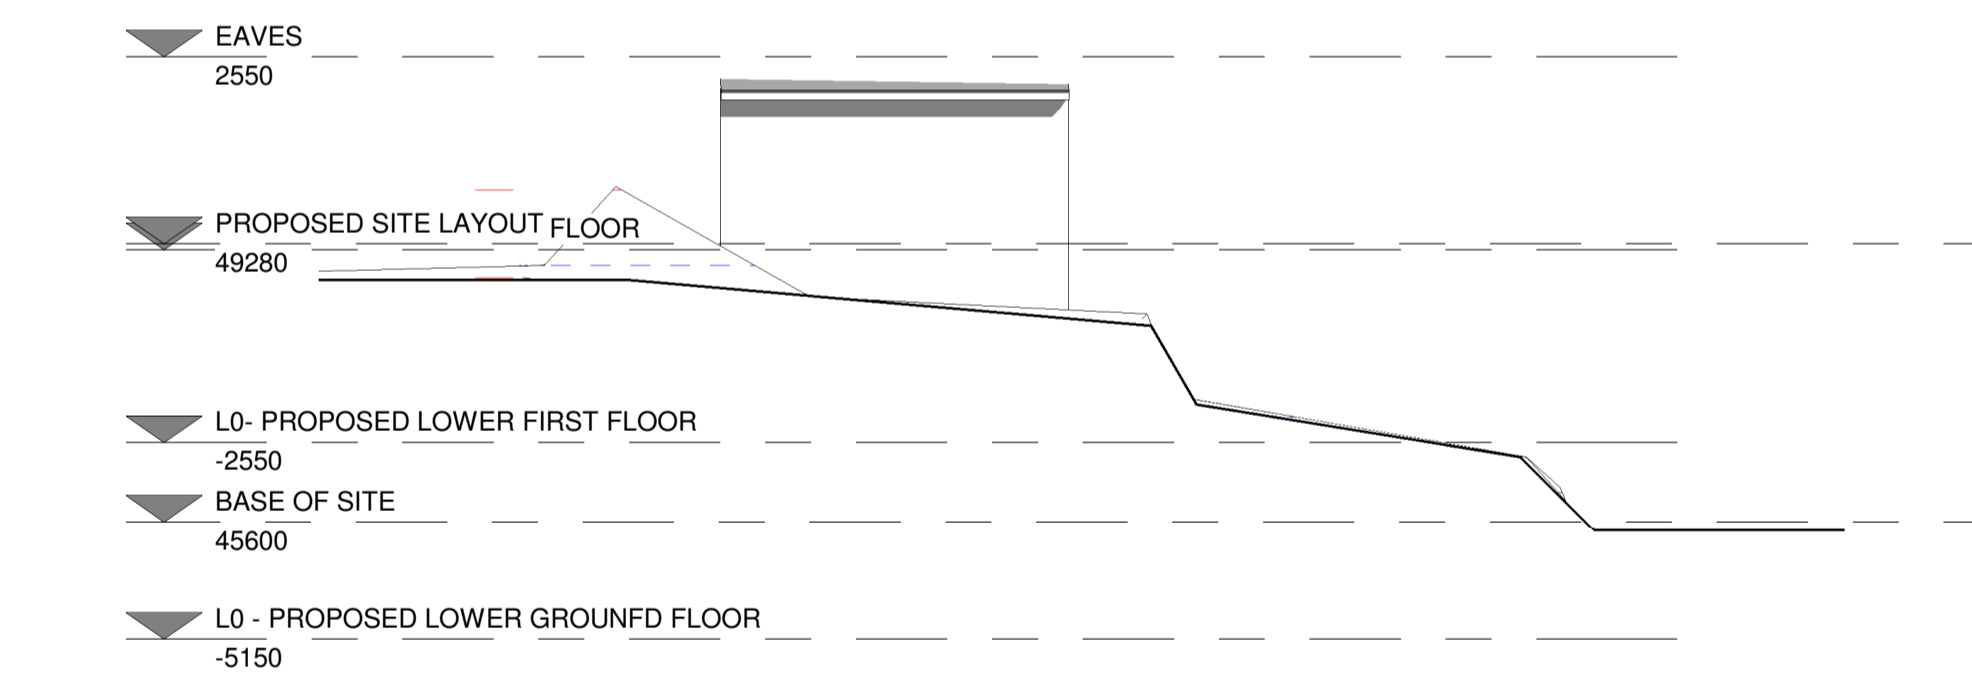

EXISTING WEST ELEVATION
1 : 100

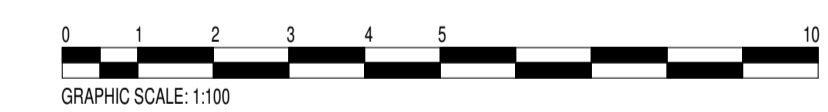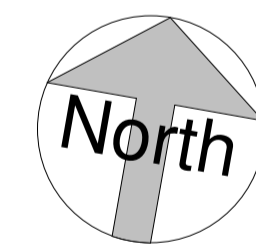

GRAPHIC SCALE: 1:100

REV	DESCRIPTION	DATE	DRAWN
REVISIONS			



GORDON COURT EAST,
MILLFIELDS, PLYMOUTH
PL1 3JB

studio@erclc.co.uk
01752 223686

CLIENT : MARK CATCHPOLE

PROJECT : 843 WOLSELEY ROAD,
PLYMOUTH, DEVON.

DRAWING : EXISTING SITE PLAN AND
ELEVATIONS

SCALE : 1 : 100 @ A1 DRAWN : MGM

NUMBER : 2021-04 2001