



EXISTING REAR ELEVATION



EXISTING FRONT ELEVATION




EXISTING SIDE ELEVATION




PROPOSED REAR ELEVATION



PROPOSED FRONT ELEVATION

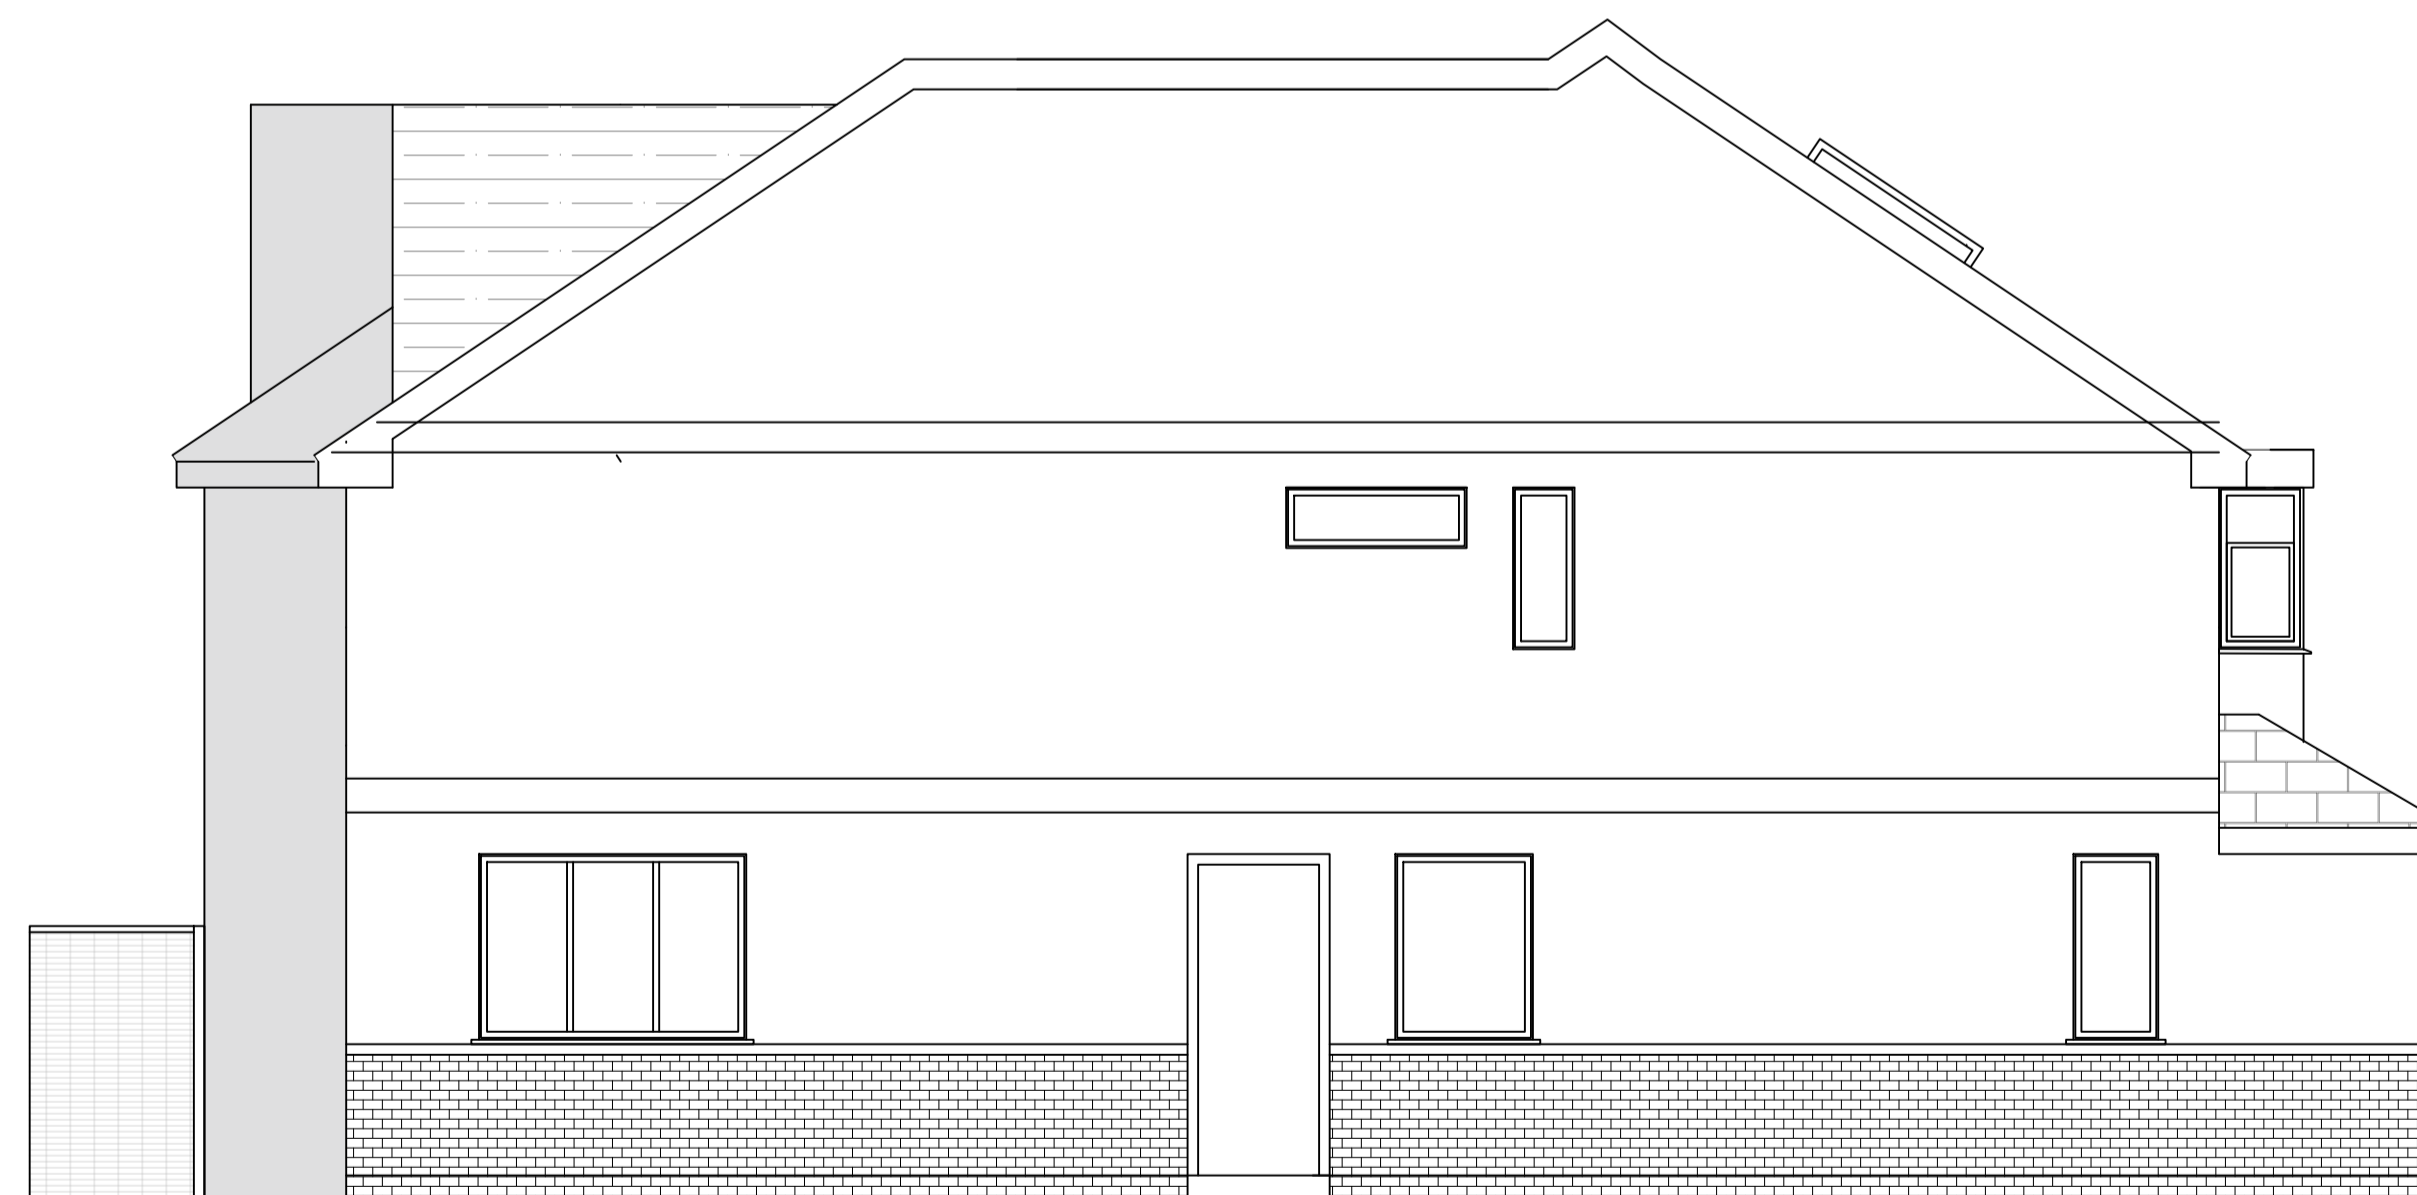

PROPOSED SIDE ELEVATION

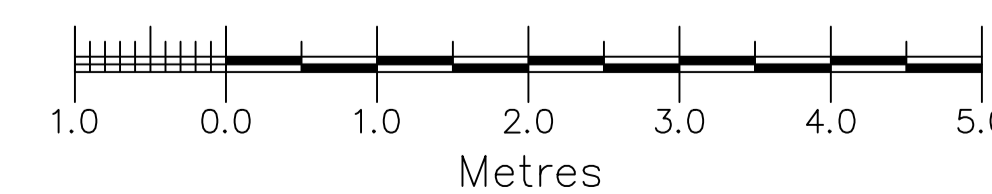

General Notes

All dimensions verified on site.
 All work to comply with British Standards, Code of practice.
 All internal works to be in accordance with
 All external surfaces to match existing.
 All work to be to the satisfaction of the local authority—building surveyor.
 Builder to serve building notice and comply fully in all respects.
 Owner responsible for compliance with Party Wall etc Act 1996.
 This drawing strictly for purposes of negotiating with local authority for planning permission only and no other purpose.

No.	Revision/Issue	Date

Firm Name and Address
 LOTAYS,
 TARLOCHAN LOTAY,
 FLAT 2 AVIOR,
 10 LONGWORTH DRIVE,
 MAIDENHEAD SL6 8XA.
 Telephone No. : + 44 7737918136
 Email : TARLOCHANLOTAY@GMAIL.COM

Project Name and Address
 ROOF EXTENSION
 121 CLAIRE ROAD,
 MAIDENHEAD. SL6 4DN
 Drawing Number:
 TSL/024/121/2/1

Project	Sheet
ELEVATIONS	2 of 3
Date 4 December 2023	
Scale 1 : 50	