



Proposed Second Floor Plan  
1:50

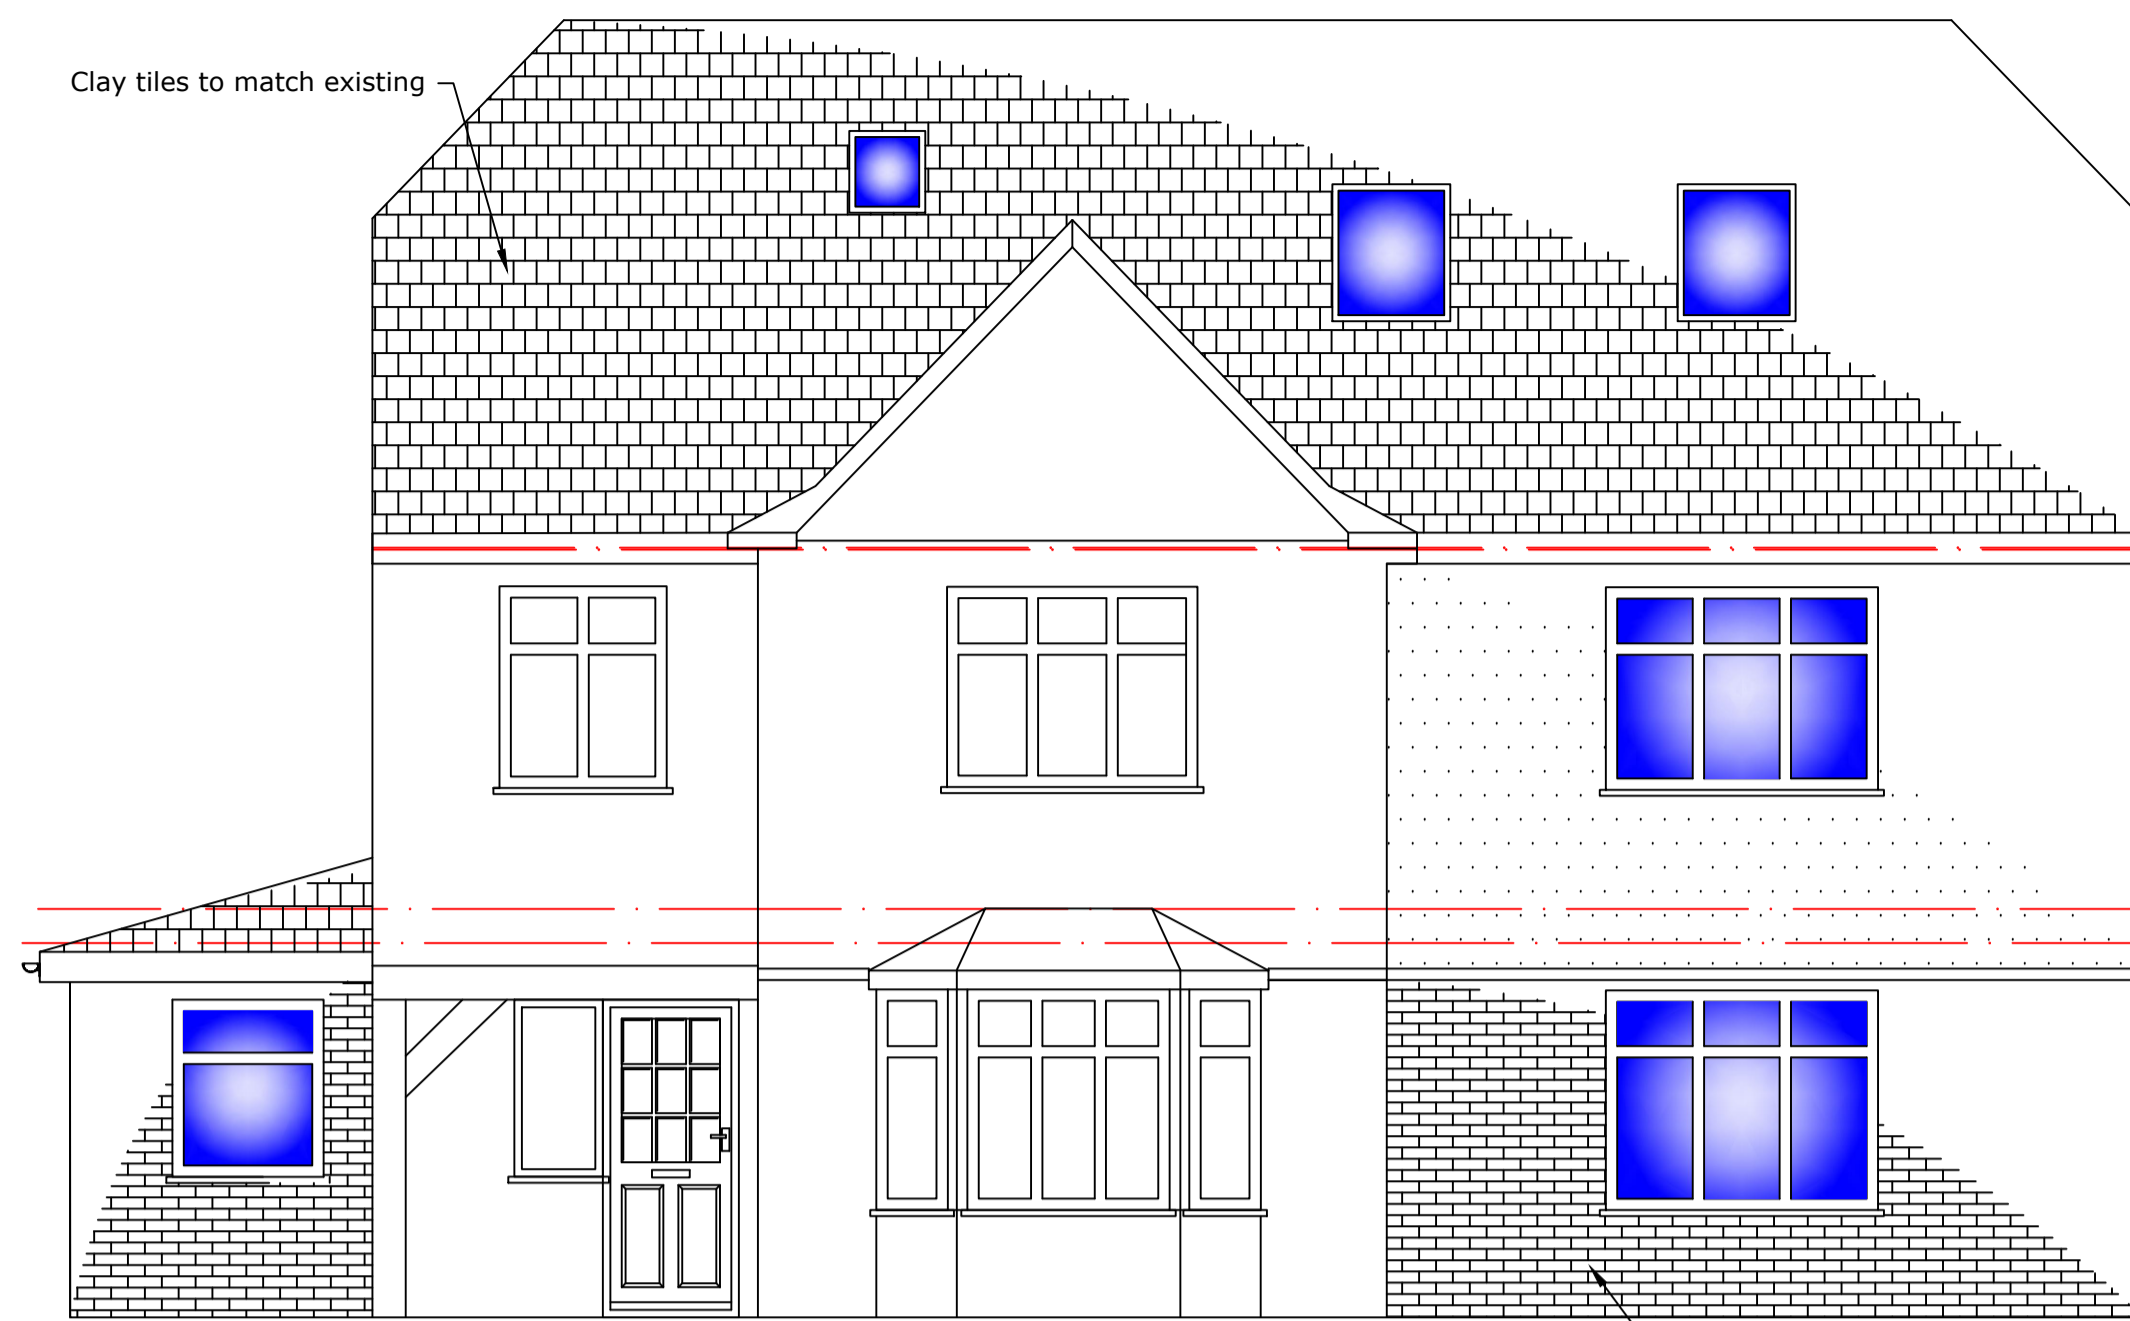


Proposed Front Elevation  
1:50

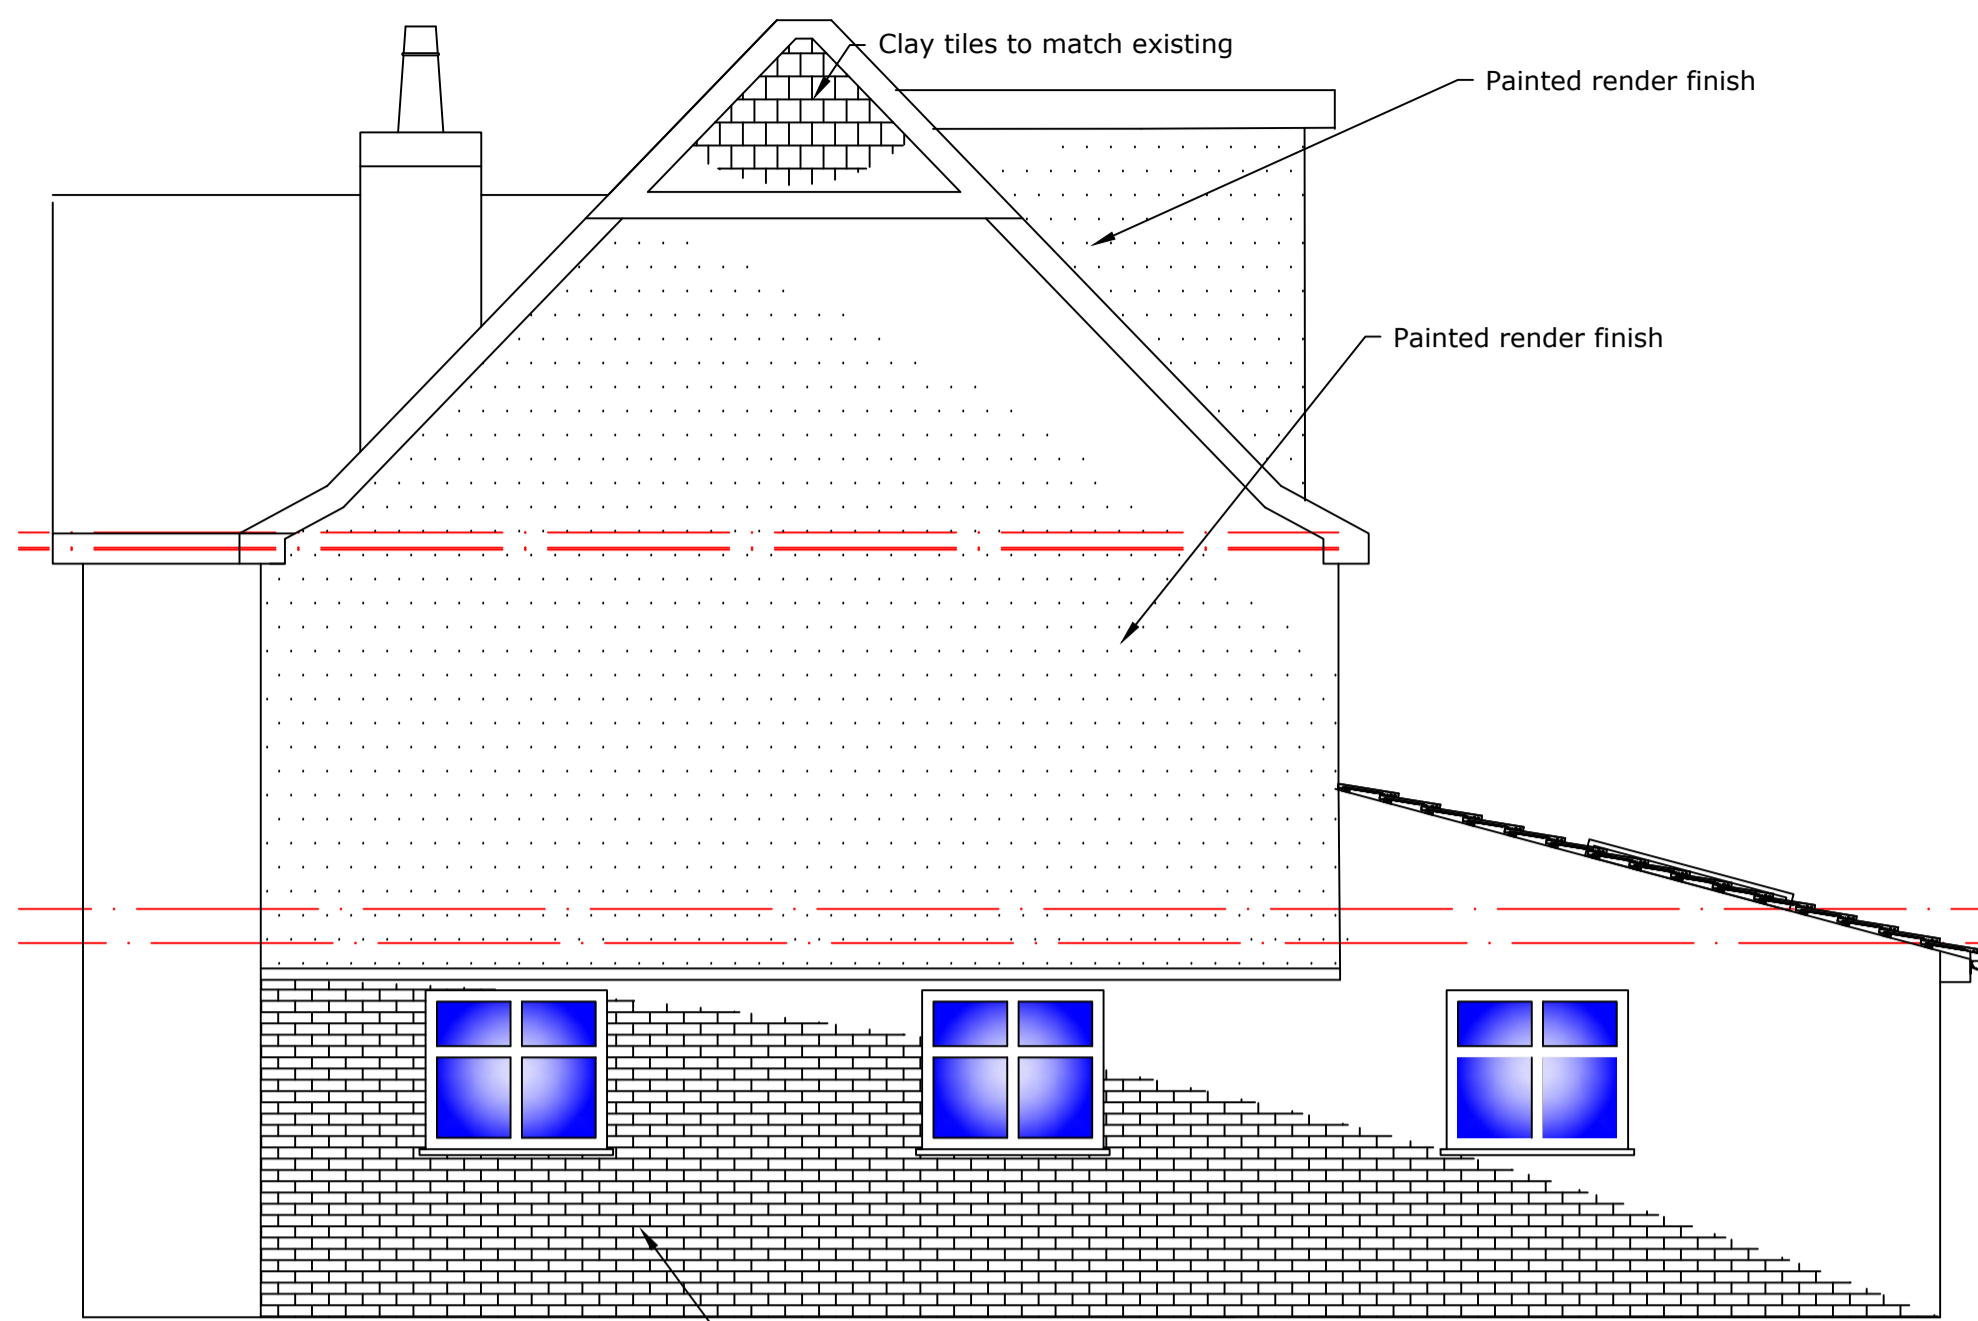


Proposed Side Elevation  
1:50



Site Plan  
1:1250

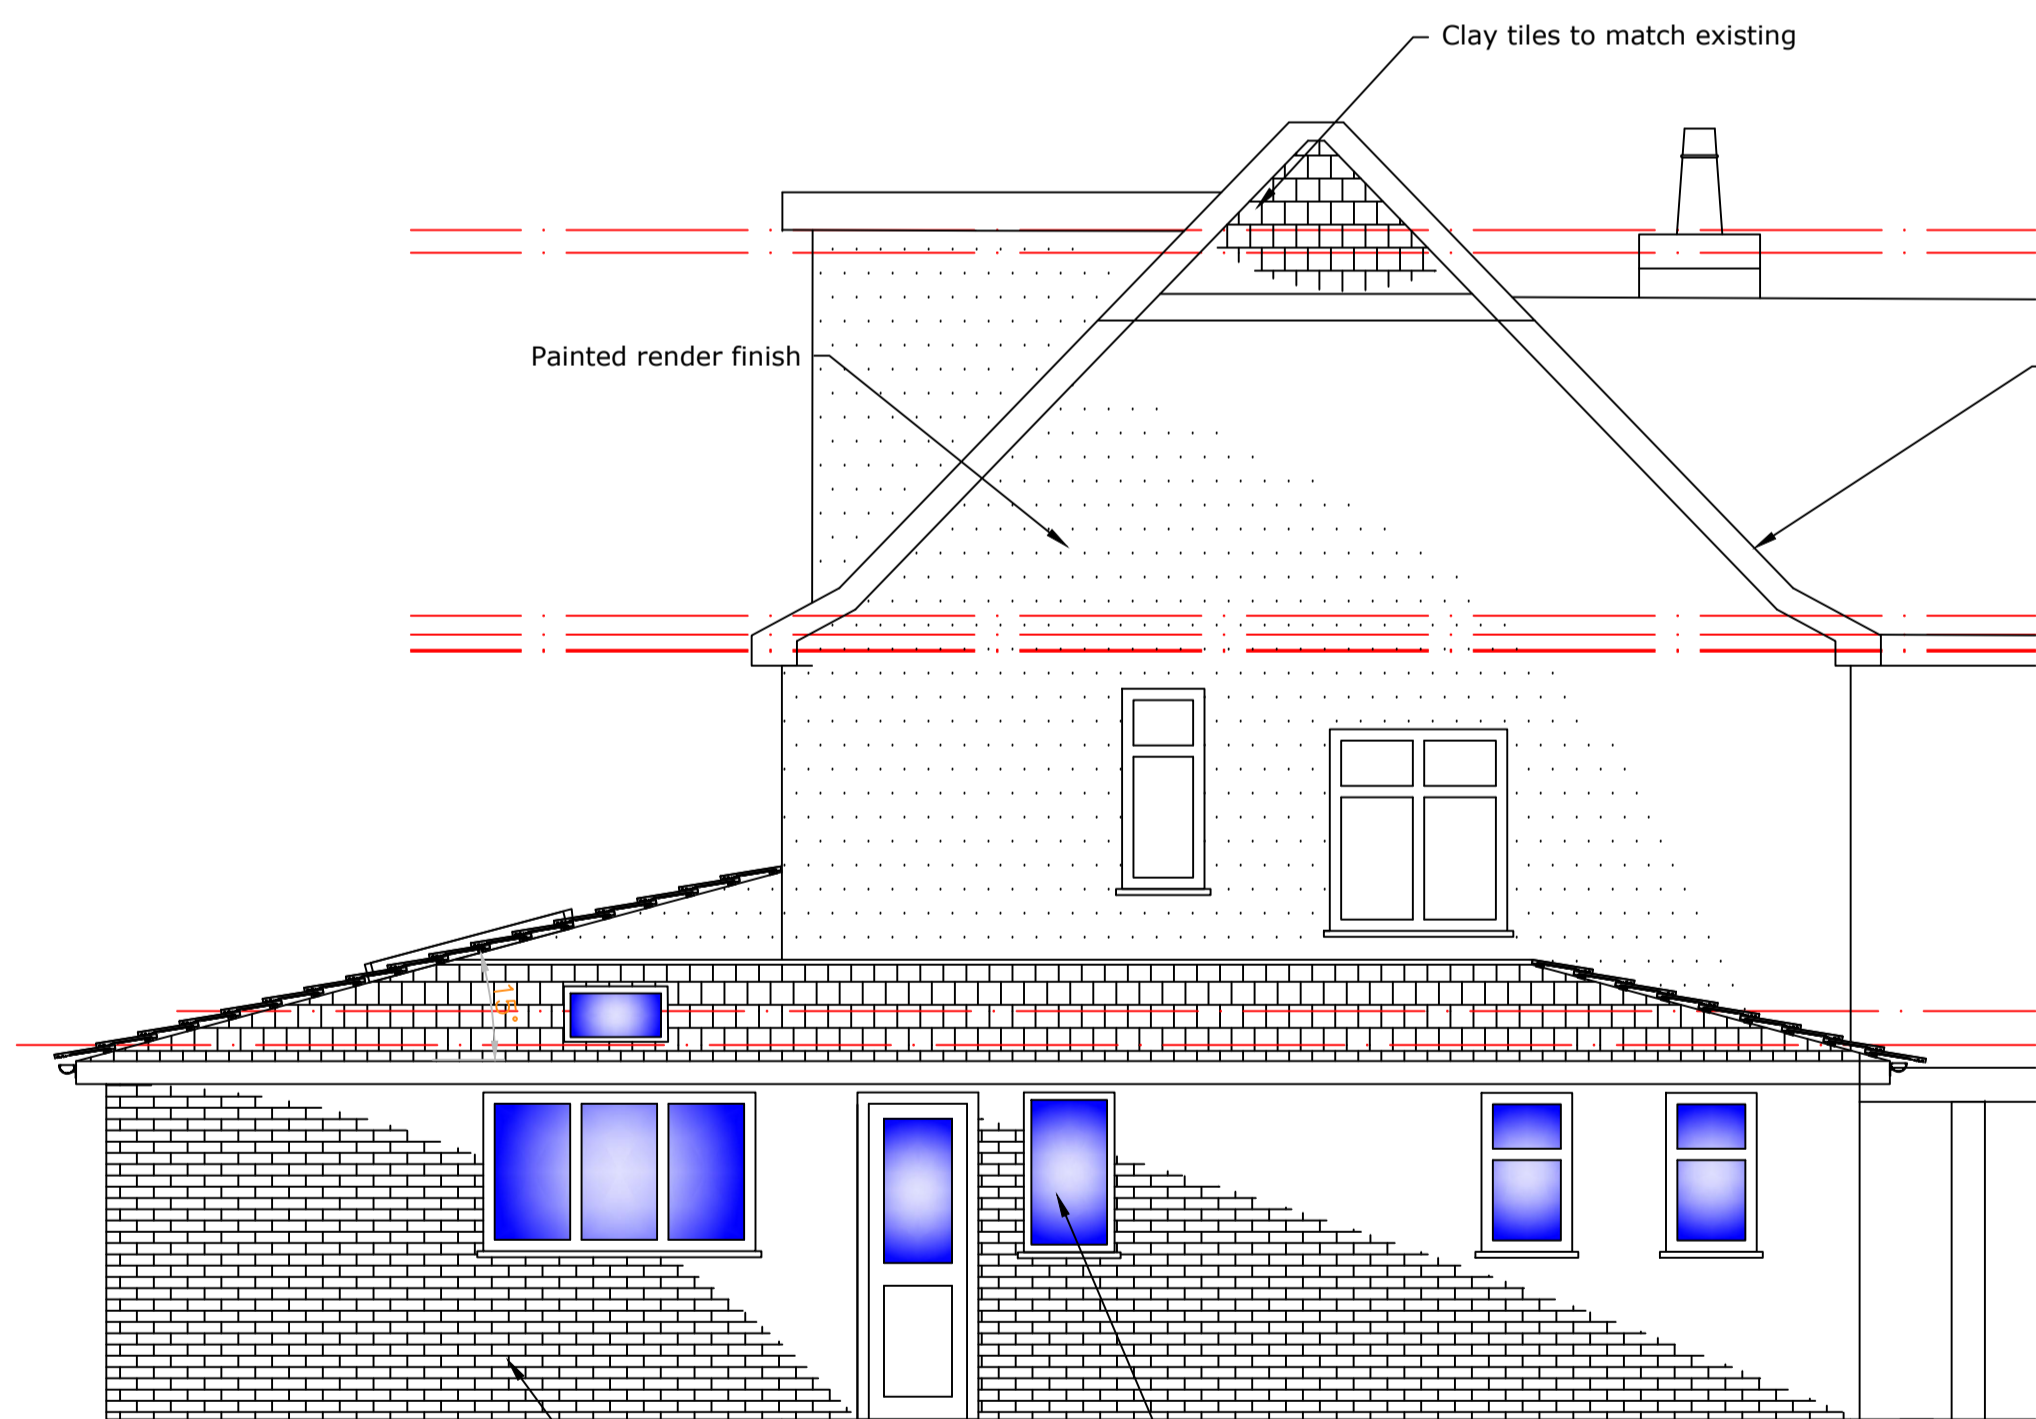

Proposed Side Elevation  
1:50

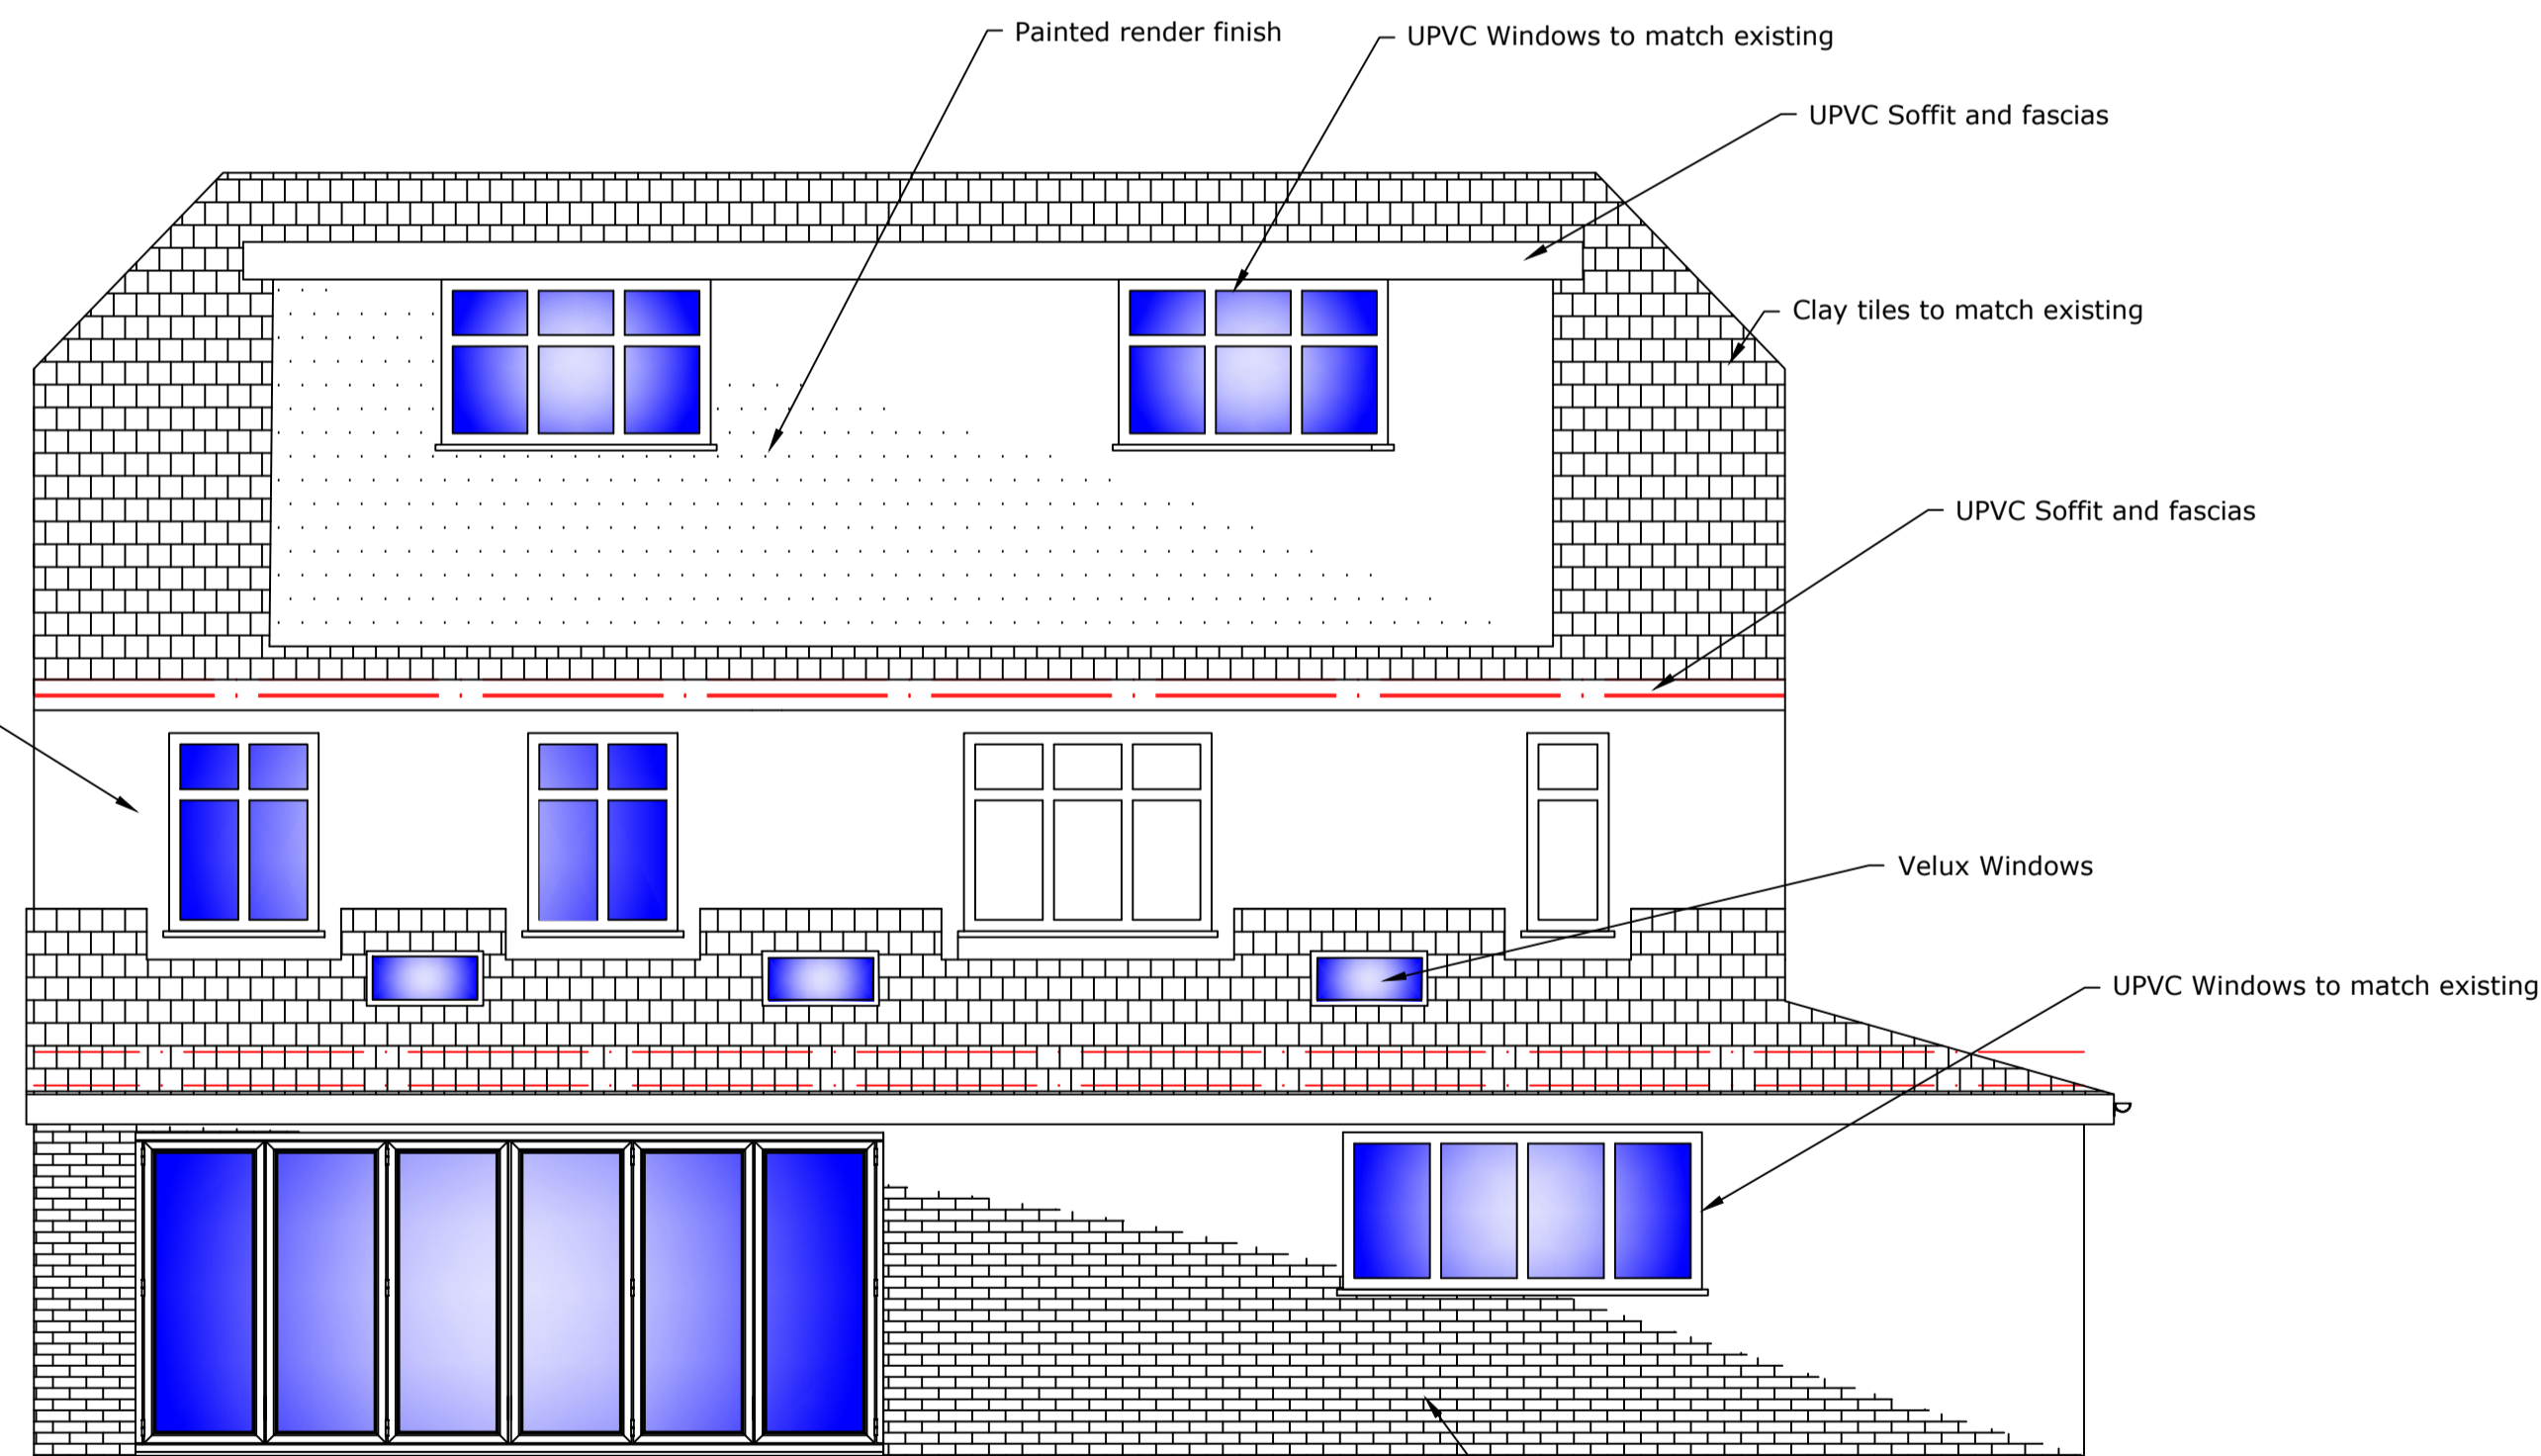

Proposed Rear Elevation  
1:50



Block Plan  
1:500

**newton** | associates

THE MALT HOUSE,  
THE MALTINGS,  
STATION ROAD,  
SAWBIDGEWORTH,  
HERTS, CM21 9JX.  
(T) 01279 833012  
(E) info@na-surveyors.co.uk


Scale: Date: Drawn: Checked:

See Plan July 2023 PAH JEN  
Printed at A1


Title  
**7 Whitehall Lane  
Bishop's Stortford  
Herts CM23 2JJ**

Project:  
**Proposed Rear  
Extension**


Drawing Number:  
**7White-Plan-002** Sht. 1 of 1 Rev. -

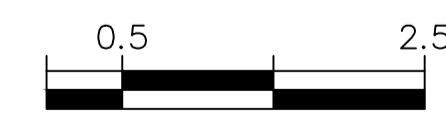


Scale bar 1/50

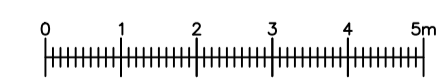

Scale bar 1/100

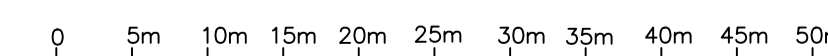

Scale bar 1/500

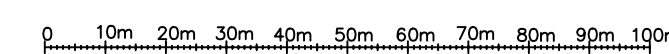

Scale bar 1/1250