


NOTE - TREES IN FOREGROUND SHOWN IN OUTLINE ONLY FOR CLARITY

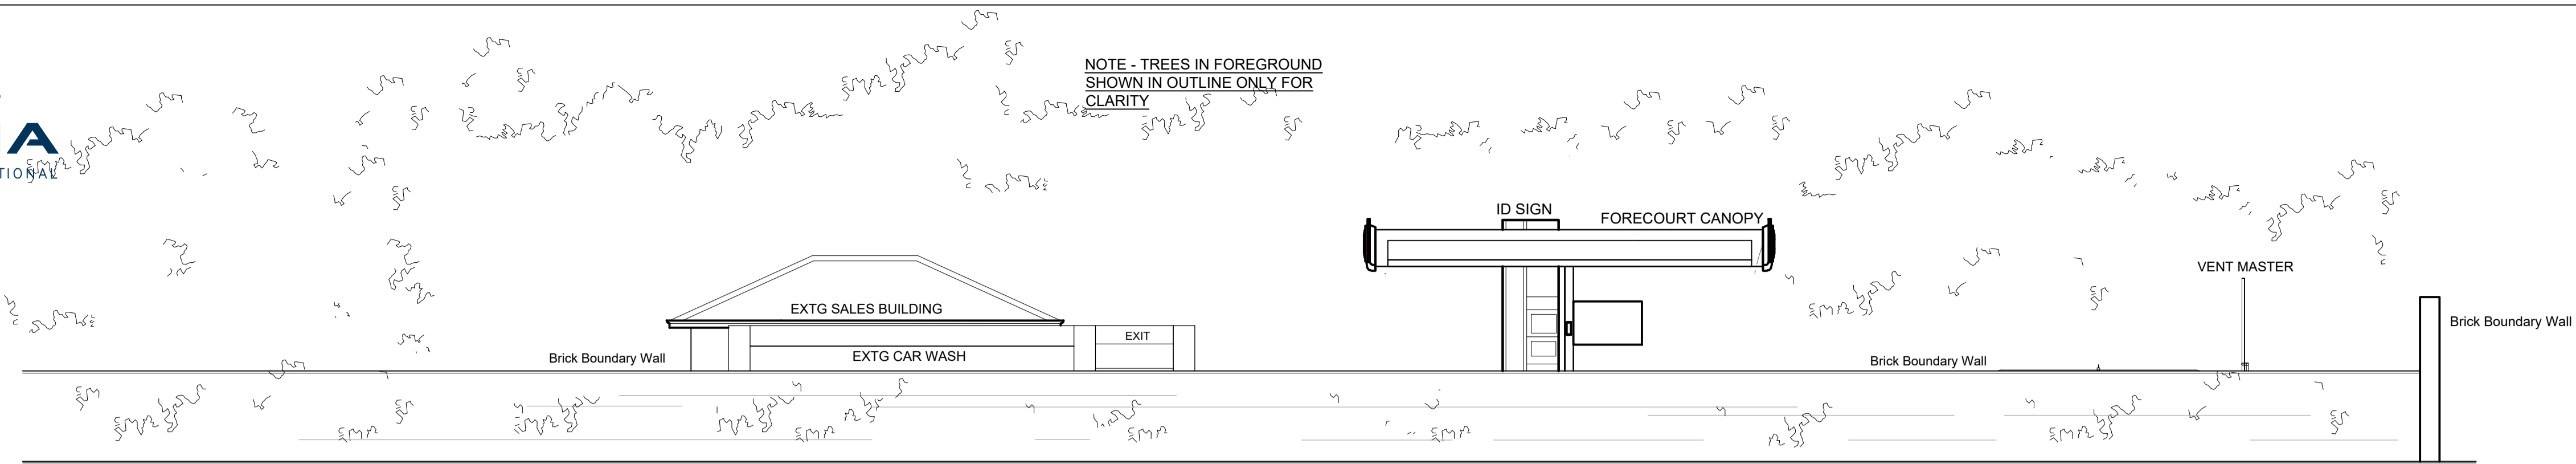


GENERAL NOTES

THIS DRAWING HAS BEEN PREPARED FOR PLANNING PURPOSES ONLY.



THIS DRAWING IS TO BE READ IN CONJUNCTION WITH THE FOLLOWING:

- SOLIHULL - 100119130 - PLNG - 00 2023 - Site Location Plan
- SOLIHULL - 100119130 - PLNG - 01 2023 - Existing Site Plan
- SOLIHULL - 100119130 - PLNG - 02 2023 - Existing Site Elevations
- SOLIHULL - 100119130 - PLNG - 03 2023 - Proposed Site Plan
- SOLIHULL - 100119130 - PLNG - 04 2023 - Proposed Site Elevations
- SOLIHULL - 100119130 - PLNG - 05 2023 - Proposed Building Elevations
- SOLIHULL - 100119130 - PLNG - 06 2023 - EV Equipment
- SOLIHULL - 100119130 - PLNG - 07 2023 - EV Canopy
- SOLIHULL - 100119130 - PLNG - 08 2023 - Tracking Plan

EXISTING SOUTH WEST ELEVATION

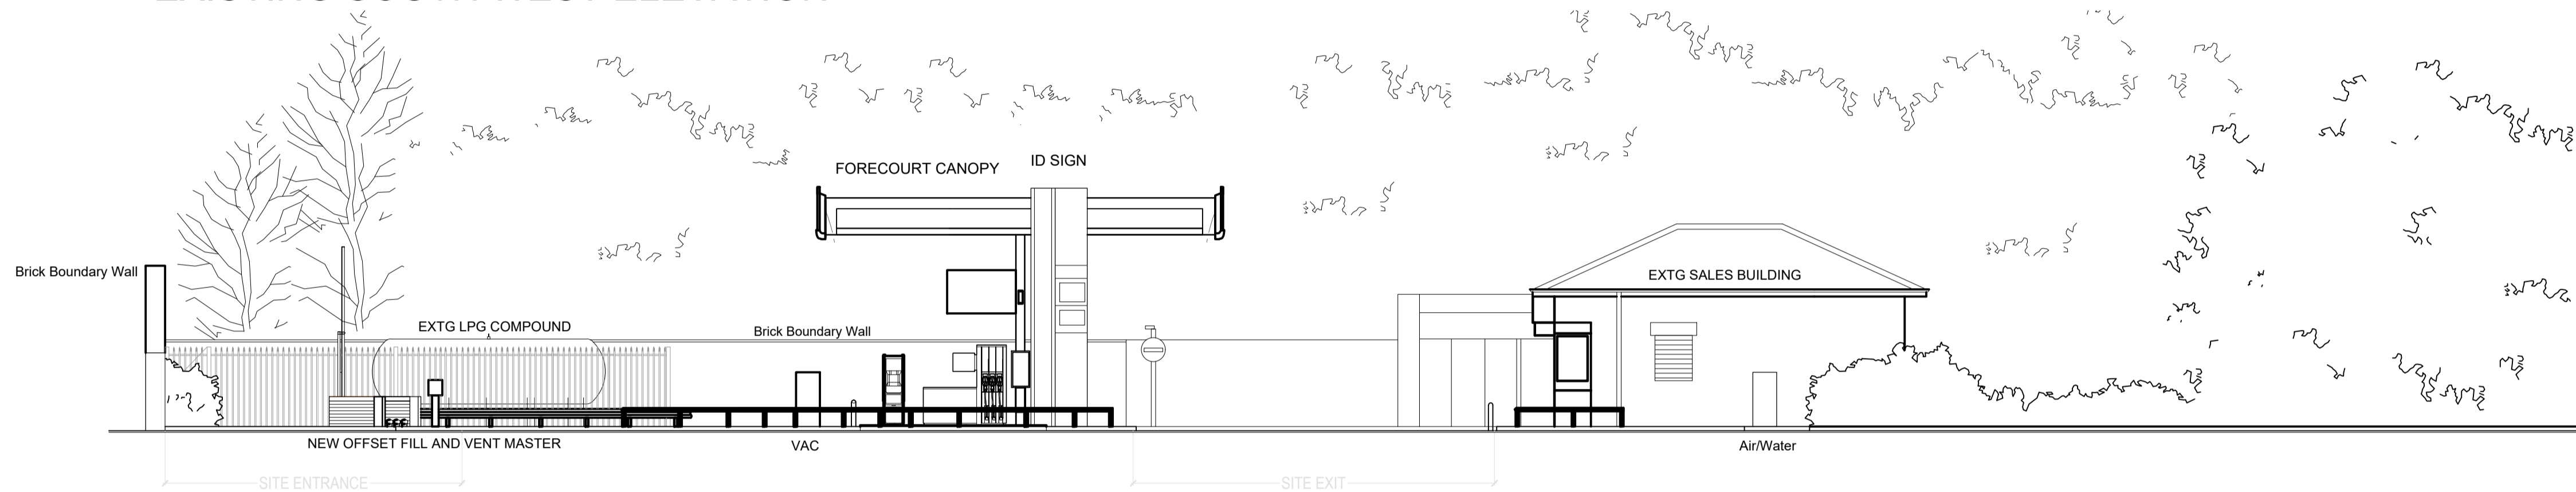

EXISTING NORTH EAST ELEVATION (TO WARWICK ROAD)

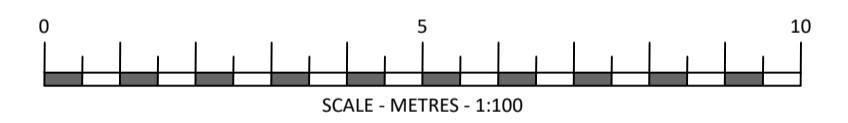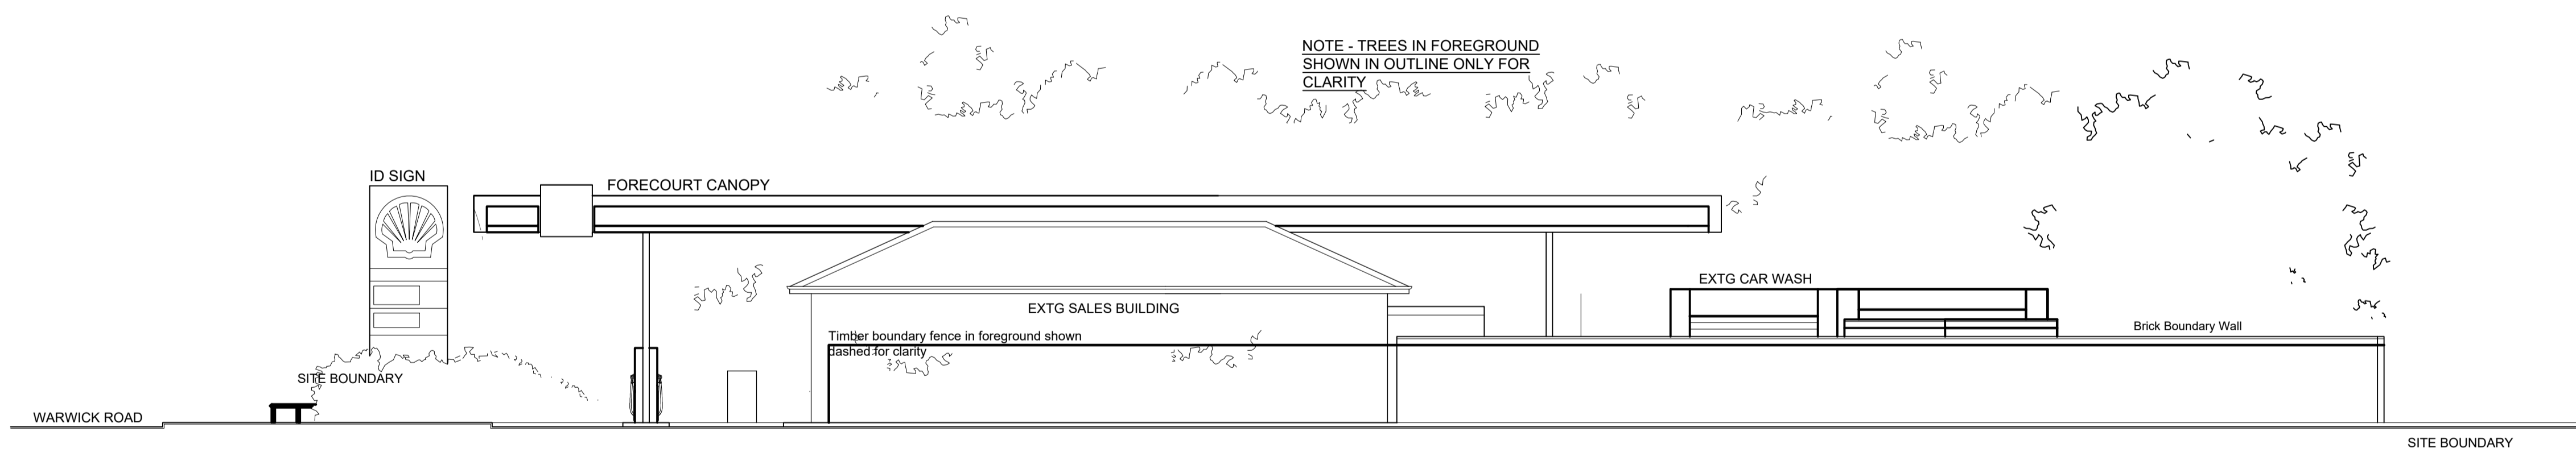

EXISTING NORTH WEST ELEVATION (TO WADLEY ROAD)



EXISTING SOUTH EAST ELEVATION (TO FORECOURT)

REV	DATE	BY
PLANNING		
<small>8 Feast Field, Horsforth, Leeds, West Yorkshire, LS18 4TJ www.jennings-design.com 01274 395422 office@jennings-design.com</small>		
PROJECT: SHELL SOLIHULL WARWICK ROAD, SOLIHULL WEST MIDLANDS, B91 1BB		
TITLE: EXISTING SITE ELEVATIONS		
SHELL UK LIMITED SHELL CENTRE LONDON SE1 7NA UNITED KINGDOM		
DRAWN BY:	CIW	SCALE: 1:100 @ A1
DATE:	March 2023	PLOT DATE: March 2023
CAD FILE:	E:\ARCHIVE\DRAWINGS\	
DWG No:	10019130	002
	2023	-