



FRONT ELEVATION (FORECOURT ELEVATION)

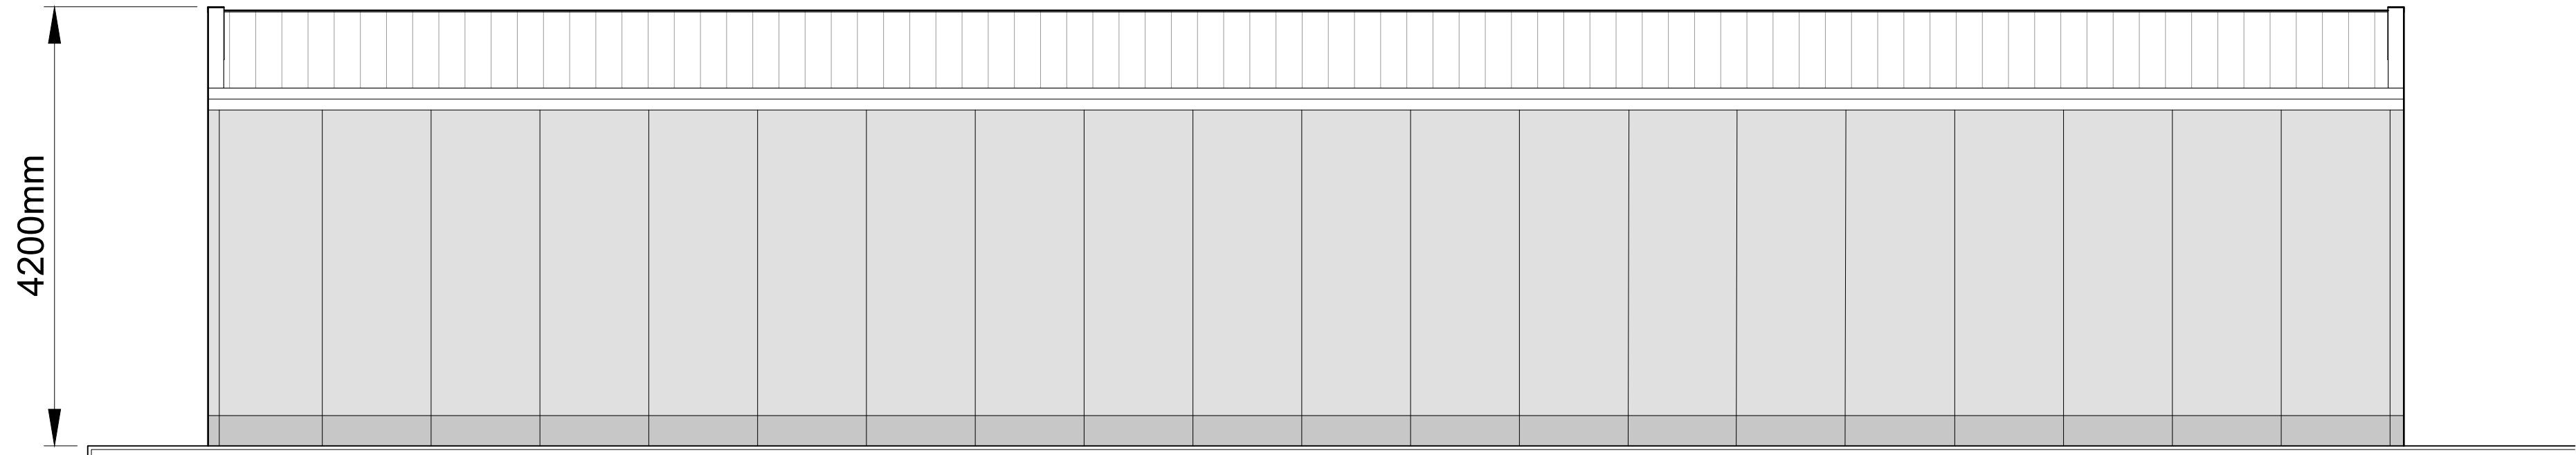

REAR ELEVATION TO WADLEYS ROAD

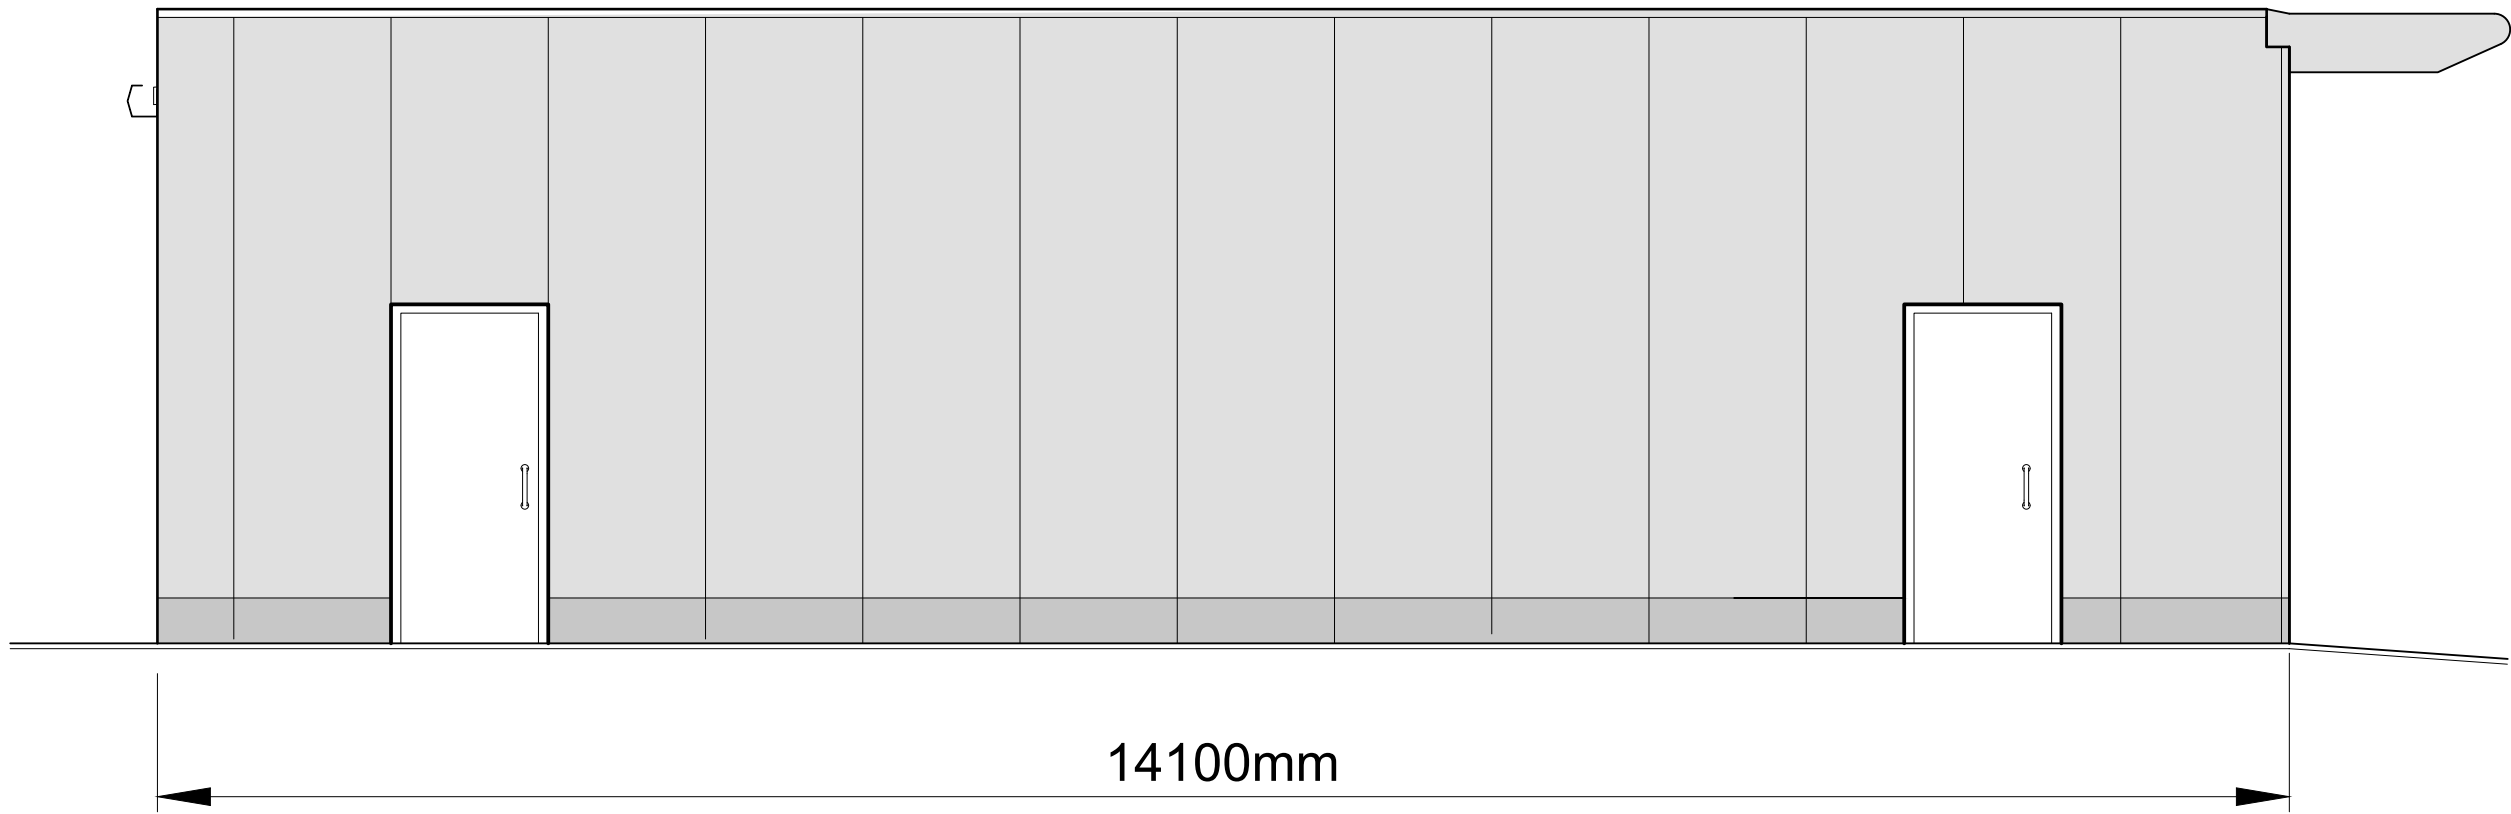

SIDE ELEVATION TO REAR BOUNDARY WALL




SIDE ELEVATION TO WARWICK ROAD


GENERAL NOTES

THIS DRAWING HAS BEEN PREPARED FOR PLANNING PURPOSES ONLY.

THIS DRAWING IS TO BE READ IN CONJUNCTION WITH THE FOLLOWING:

SOLIHULL - 100119130 - PLNG - 00 2023 - Site Location Plan
SOLIHULL - 100119130 - PLNG - 01 2023 - Existing Site Plan
SOLIHULL - 100119130 - PLNG - 02 2023 - Existing Site Elevations
SOLIHULL - 100119130 - PLNG - 03 2023 - Proposed Site Plan
SOLIHULL - 100119130 - PLNG - 04 2023 - Proposed Site Elevations
SOLIHULL - 100119130 - PLNG - 05 2023 - Proposed Building Elevations
SOLIHULL - 100119130 - PLNG - 06 2023 - EV Equipment
SOLIHULL - 100119130 - PLNG - 07 2023 - EV Canopy
SOLIHULL - 100119130 - PLNG - 08 2023 - Tracking Plan

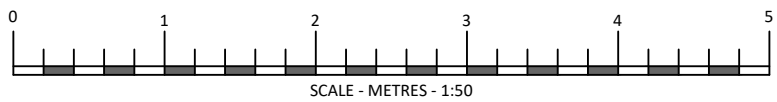

REV	DATE		BY
PLANNING			
<div><div><div></div></div><div>JENNINGS DESIGN</div><div>8 Feast Field, Horsforth, Leeds, West Yorkshire, LS18 4TJ www.jennings-design.com01274 395422office@jennings-design.com</div></div>			
PROJECT : SHELL SOLIHULL WARWICK ROAD, SOLIHULL WEST MIDLANDS, B91 1BB			
TITLE : PROPOSED BUILDING ELEVATIONS			
		SHELL UK LIMITED SHELL CENTRE LONDON SE1 7NA UNITED KINGDOM	
DRAWN BY : CIW		SCALE : 1:50 @ A1	
DATE : March 2023		PLOT DATE : March 2023	
CAD FILE : E:\ARCHIVE\DRAWINGS\			
DWG No :	10019130	005	2023
			-