



THIS DRAWING IS THE COPYRIGHT OF STUDIO 29 LTD. AND SHALL NOT BE IN ANY WAY USED OR REPRODUCED WITHOUT THEIR PRIOR CONSENT

- NOTES
- 1. THIS DRAWING MUST NOT BE SCALED
 - 2. ALL DIMENSIONS TO BE VERIFIED ON SITE

- Revisions:
- A 18 Oct 2023 - General Update
 - B 02 Nov 2023 - Planning Application

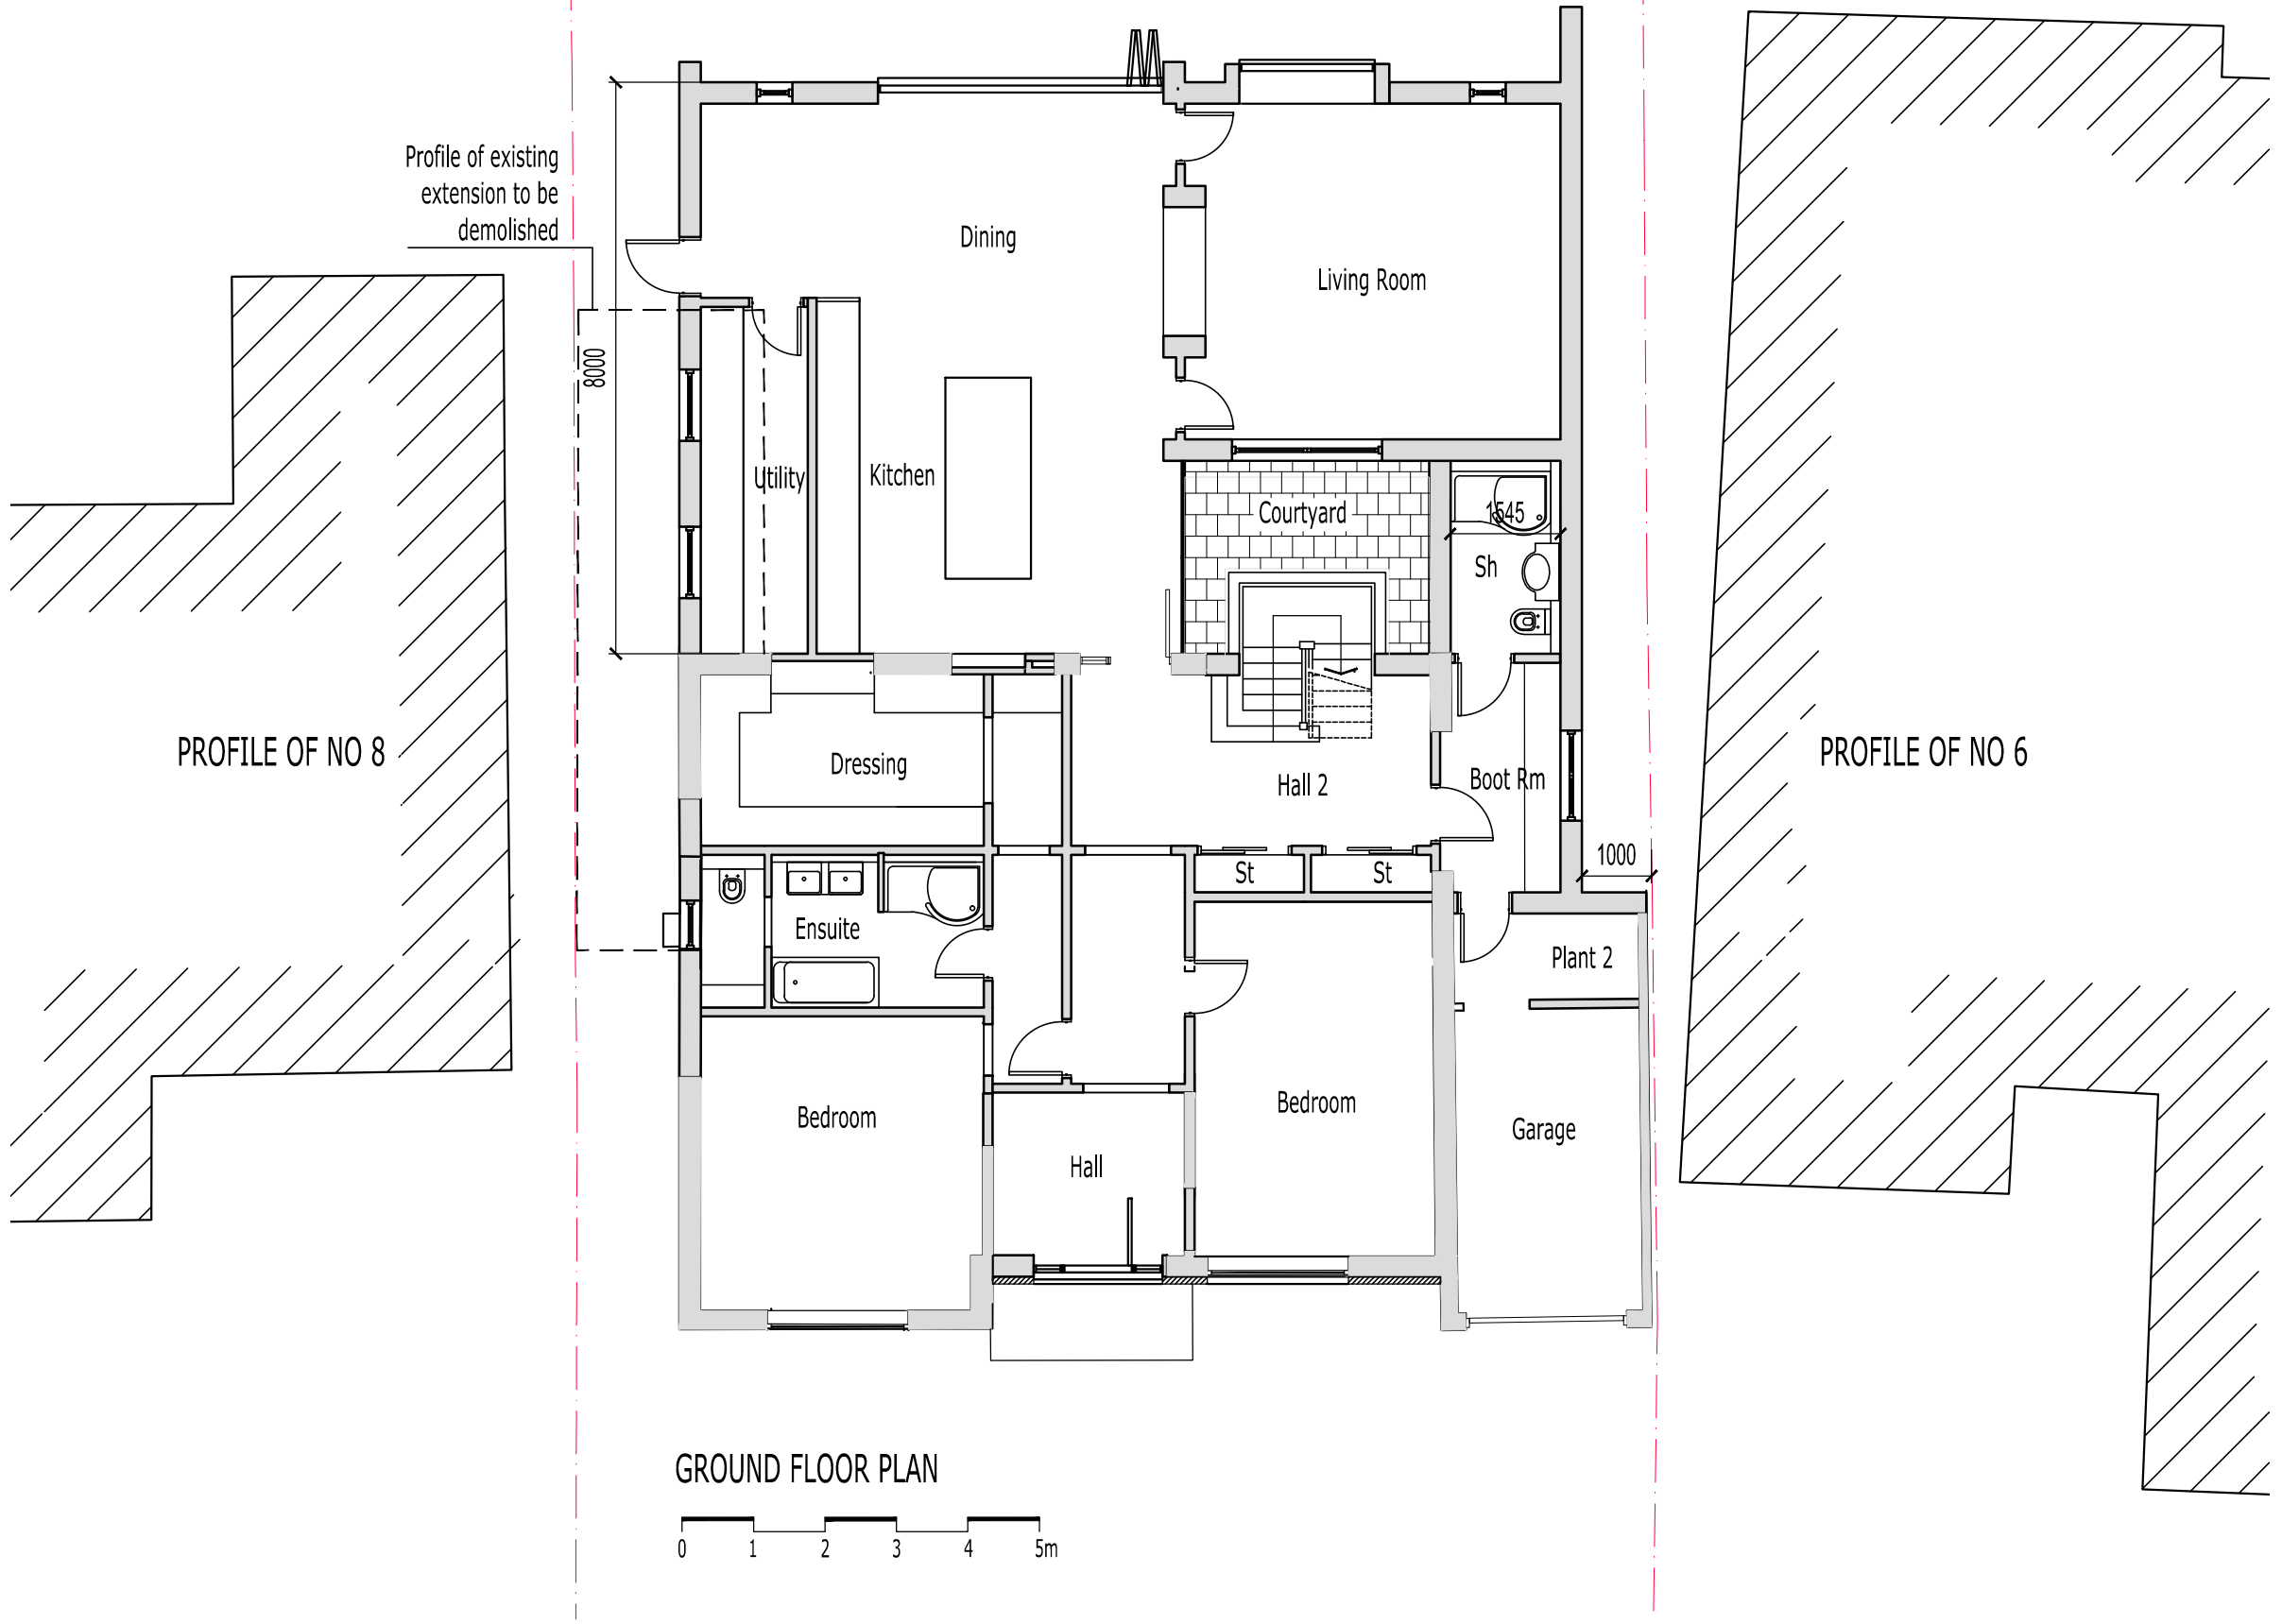

GROUND FLOOR PLAN

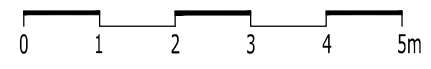

STUDIO 29
NERUDA, VIOLET WAY, RICKMANSWORTH, HERTS. WD3 4JP

Project
7 Cadogan Park, Woodstock,
Oxford
Client

Drawing Title
Proposed Ground Floor Plan
A

Date
18.10.2023
Scale
1:100 @ A3
Drawn by
YP

Job No.	Drawing Number	Rev
	2.01	B