



THIS DRAWING IS THE COPYRIGHT OF STUDIO 29 LTD. AND SHALL NOT BE IN ANY WAY USED OR REPRODUCED WITHOUT THEIR PRIOR CONSENT


- NOTES
1. THIS DRAWING MUST NOT BE SCALED
2. ALL DIMENSIONS TO BE VERIFIED ON SITE

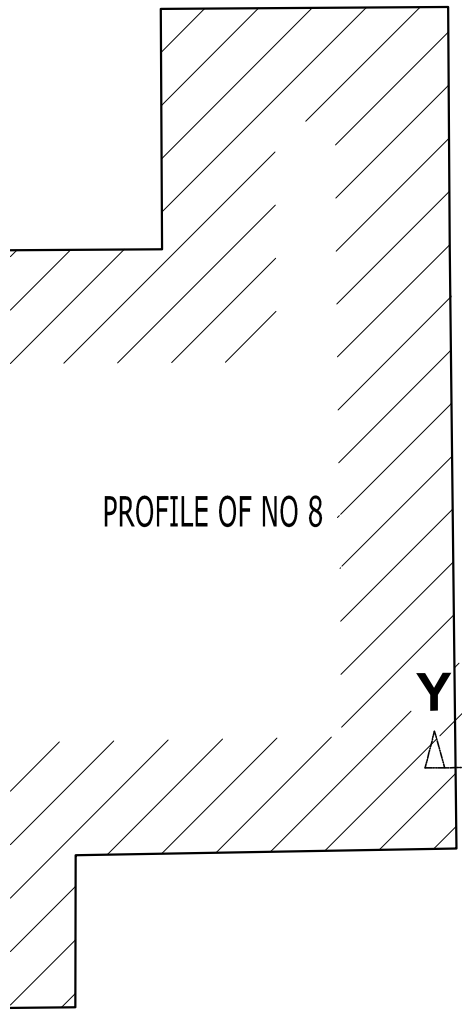

PROFILE OF NO 8

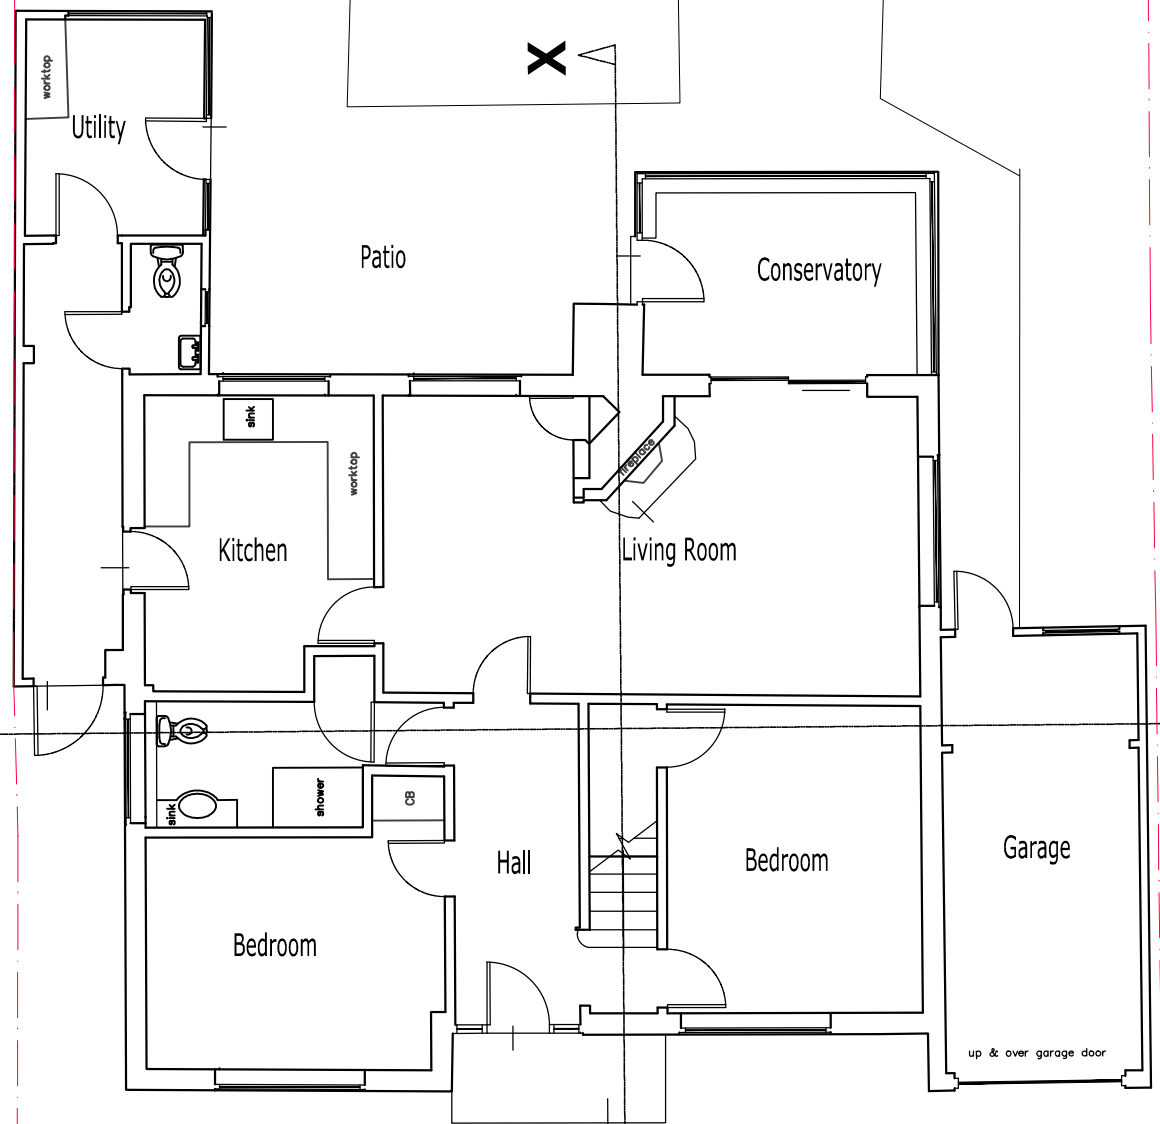

Existing Ground Floor Plan

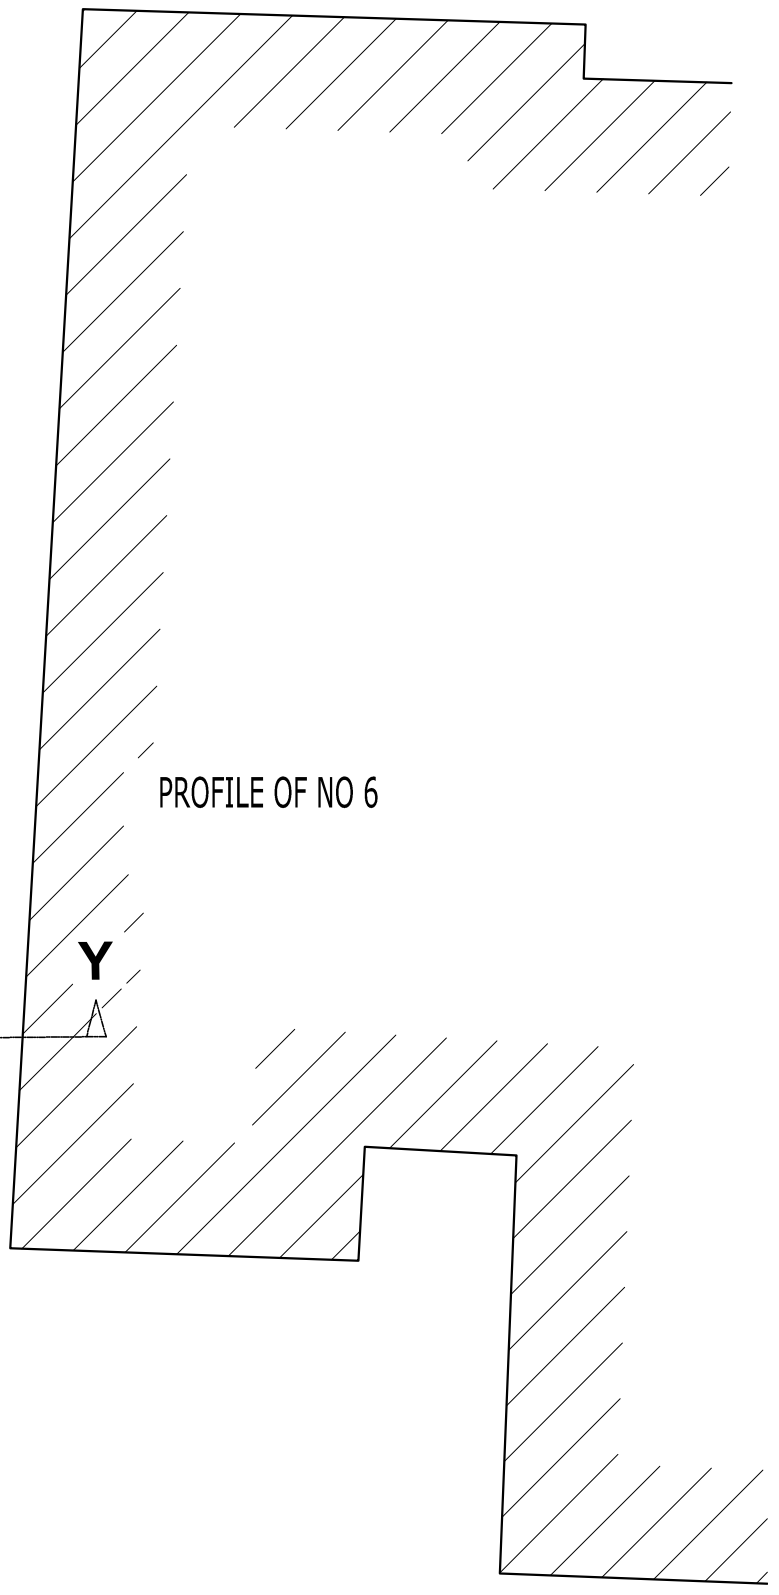

PROFILE OF NO 6

STUDIO 29
NERUDA, VIOLET WAY, RICKMANSWORTH, HERTS. WD3 4JP

Project
7, Cadogan Park, Woodstock

Client

Drawing Title
**Existing
Ground Floor Plan**

Date
08.03.2023

Scale
1:100 @ A3

Drawn by

Job No.	Drawing Number	Rev
	1.02	