



Block Plan

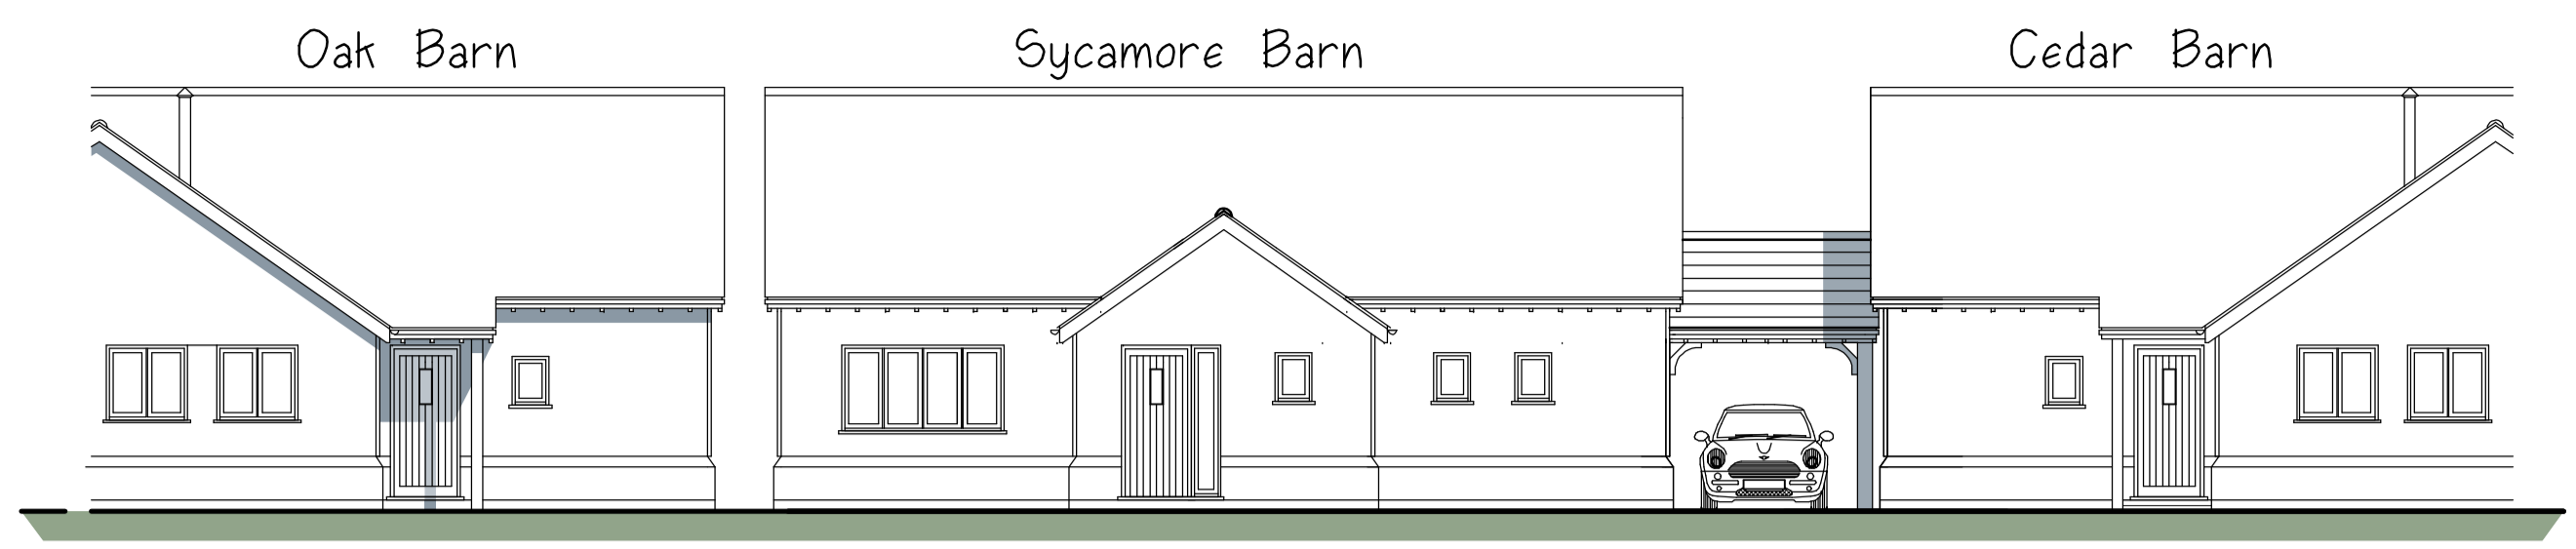


Front (W) Elevation

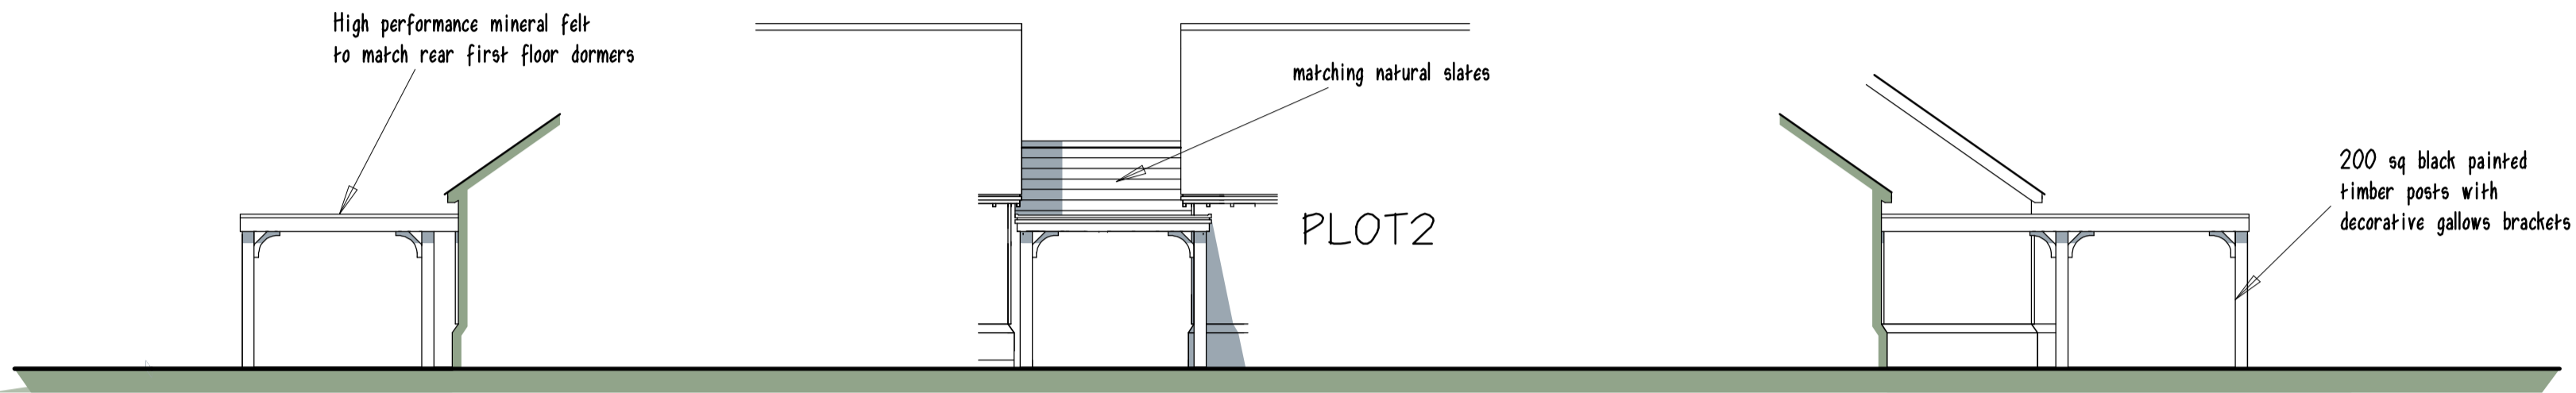


North Elevation

Rear (E) Elevation

South Elevation Plot 2

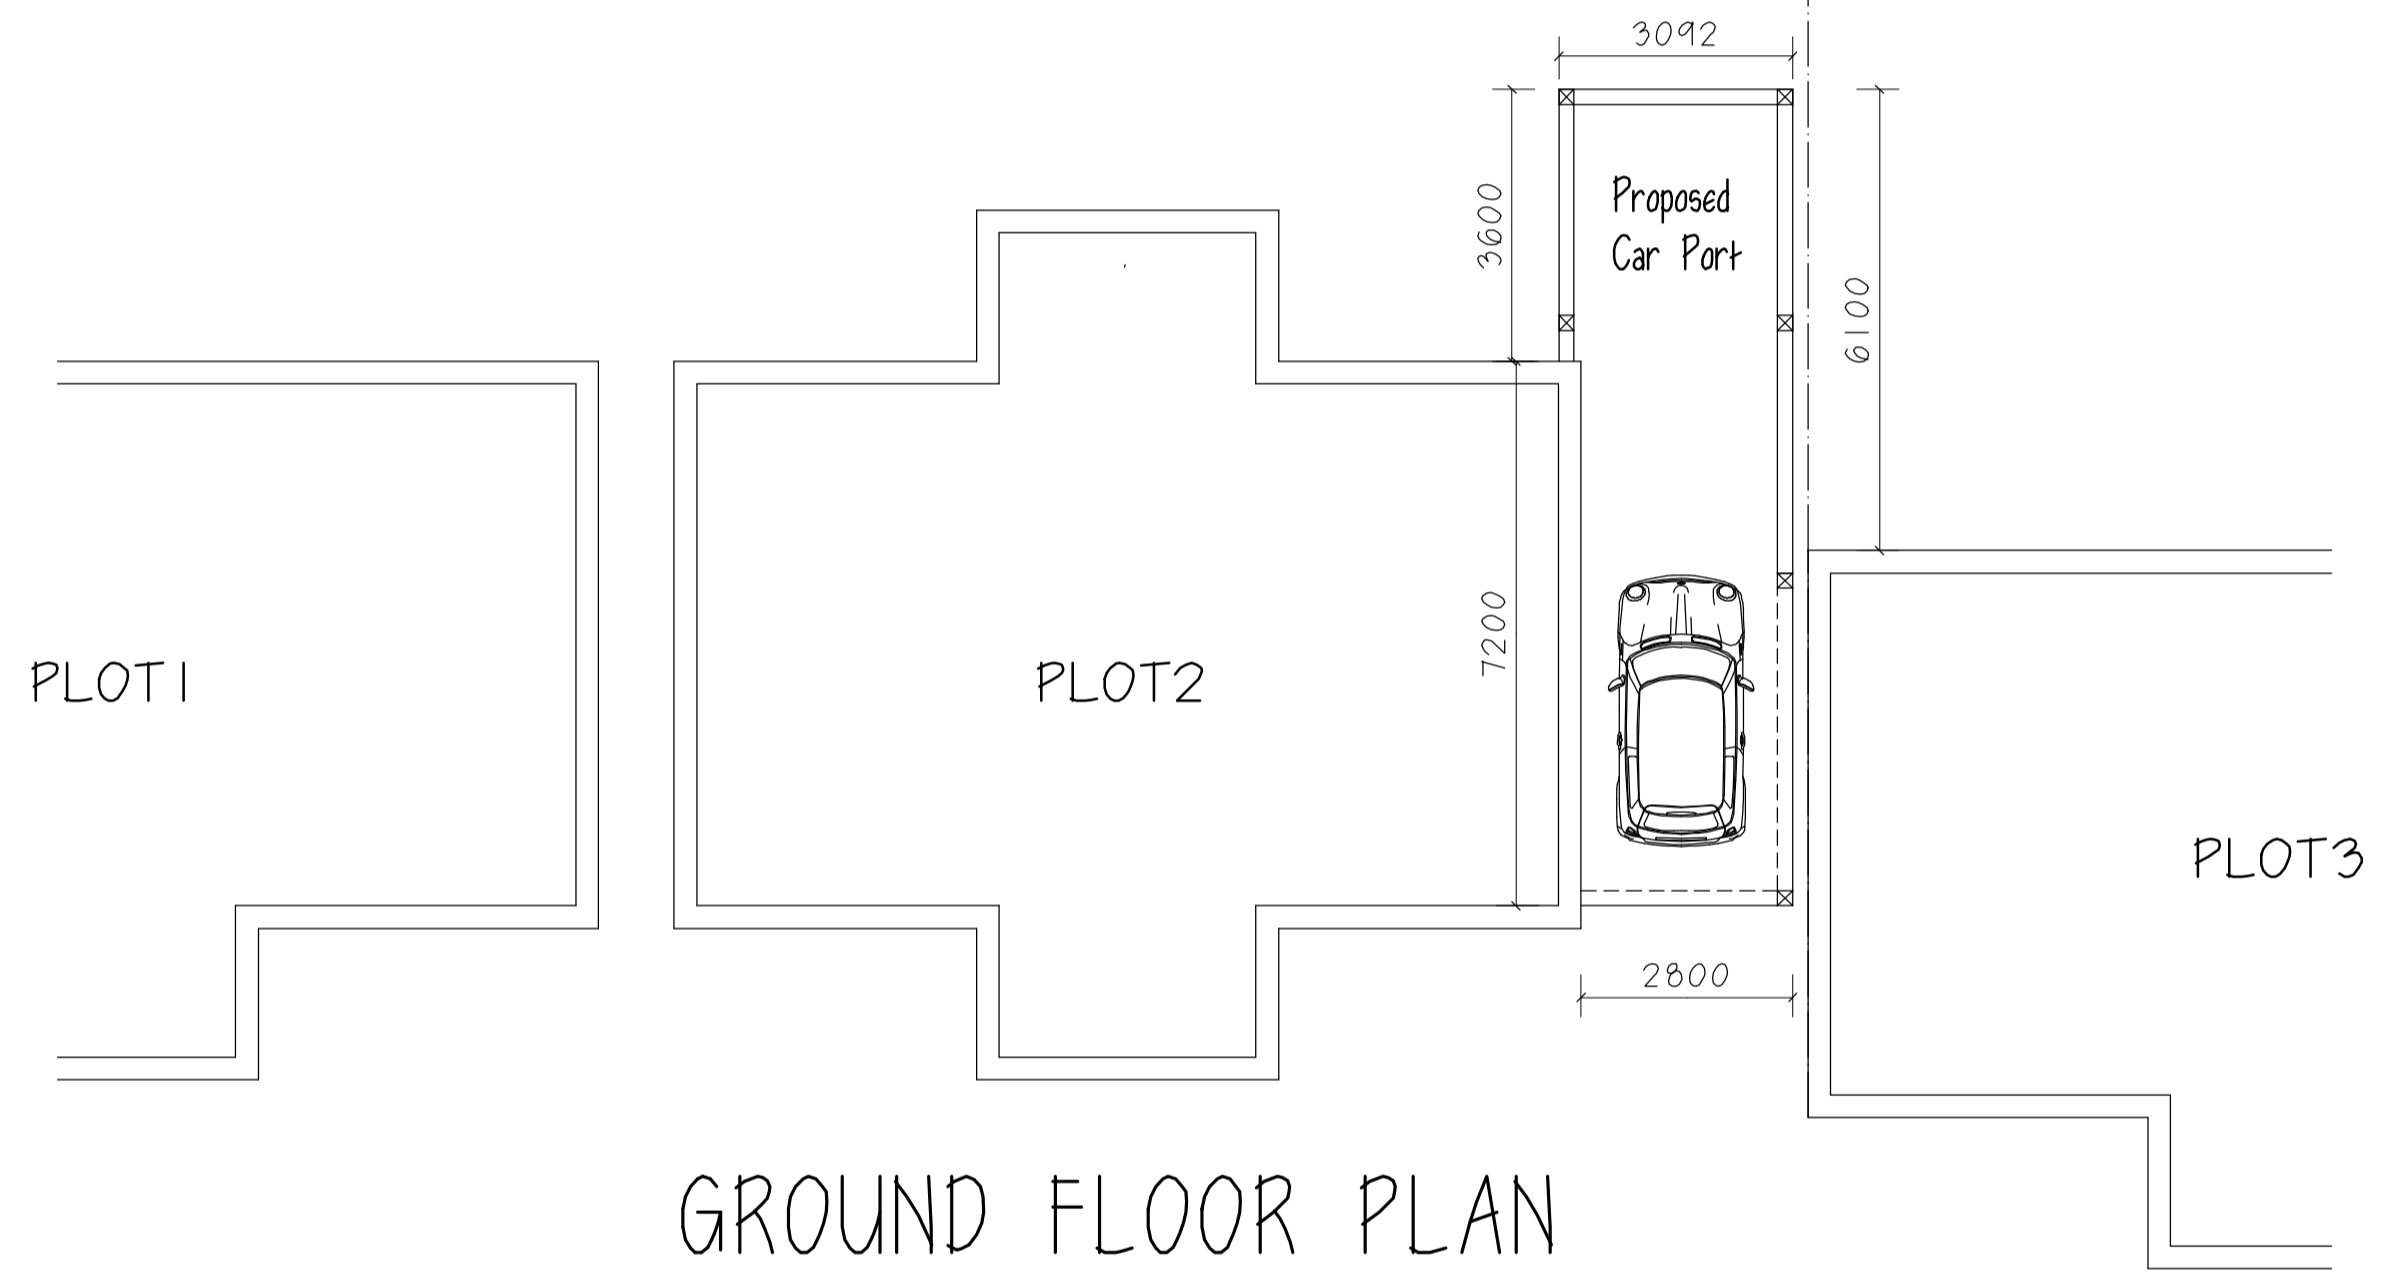


GROUND FLOOR PLAN

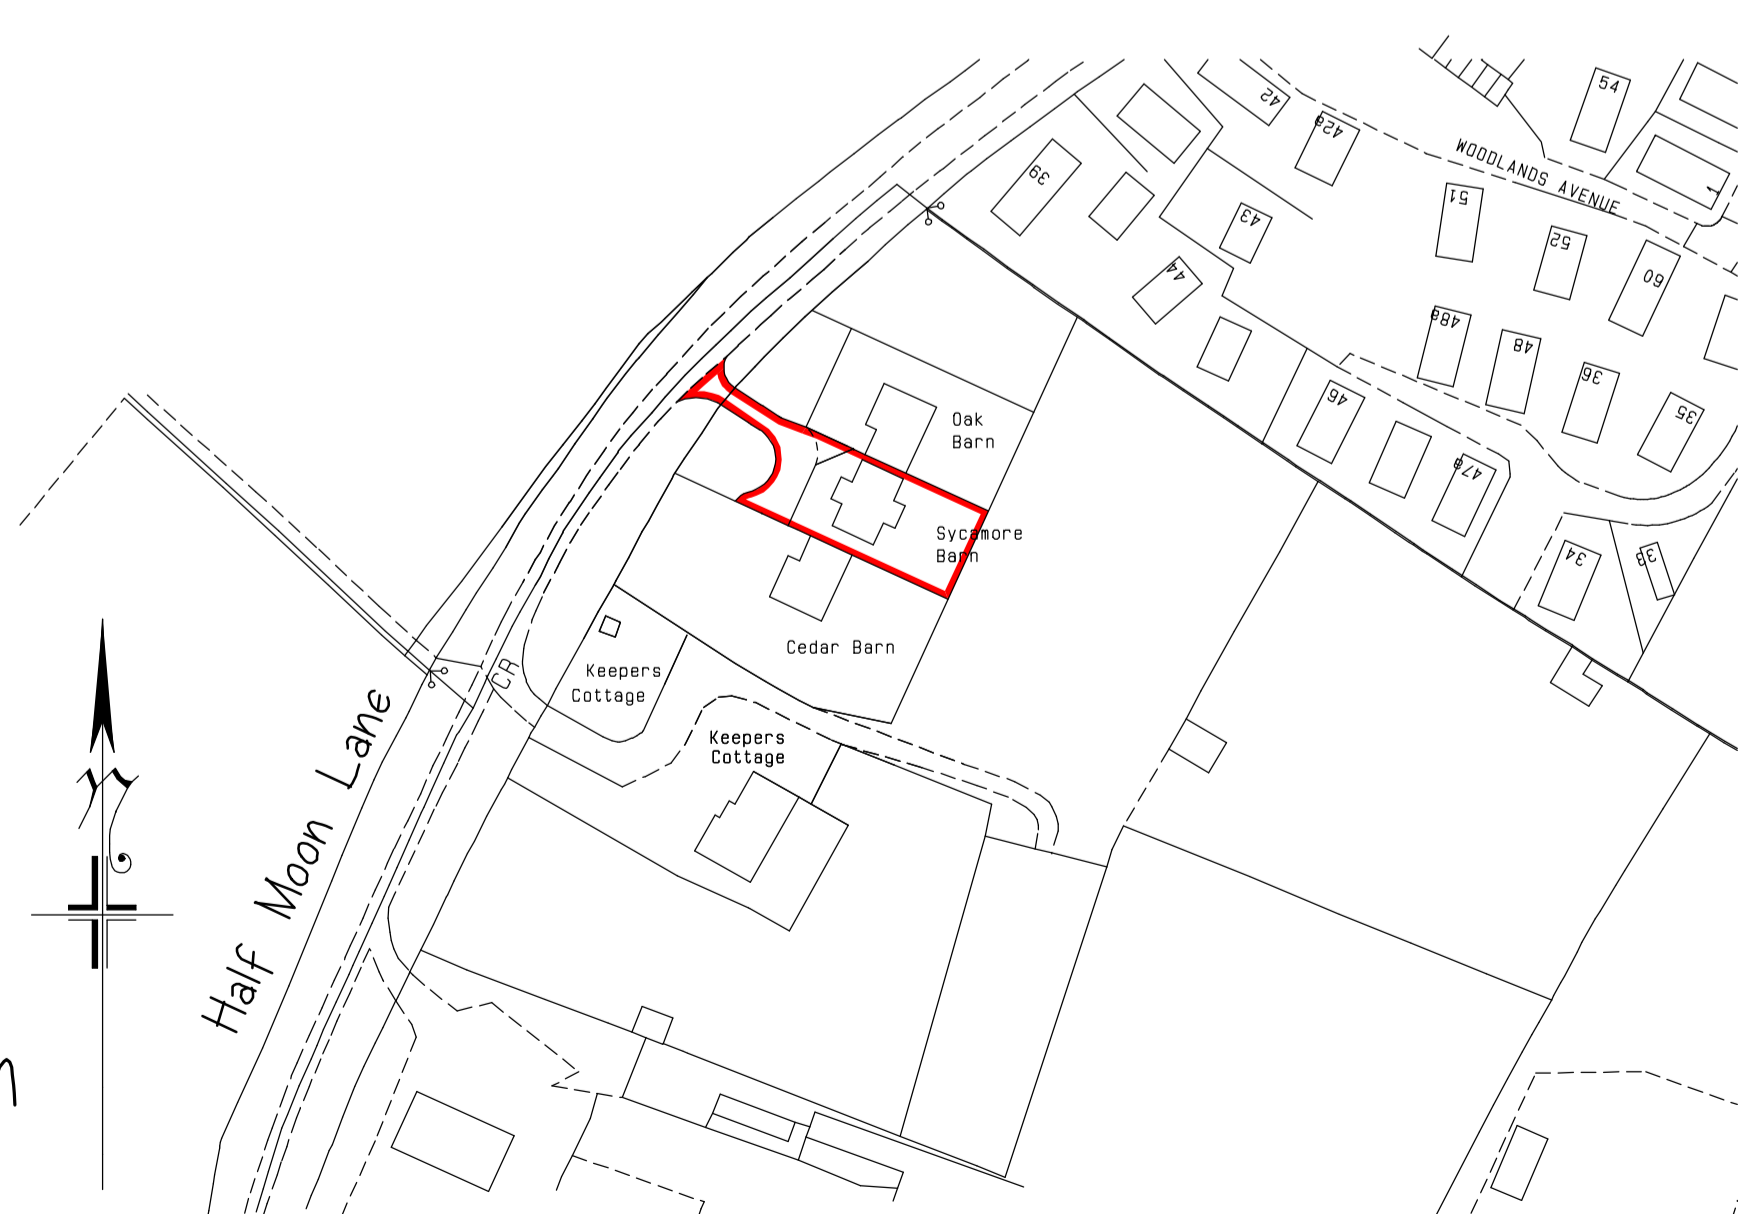

Site Location Plan

Ordnance Survey (c) Crown Copyright 2016. All rights reserved. Licence number 100022432

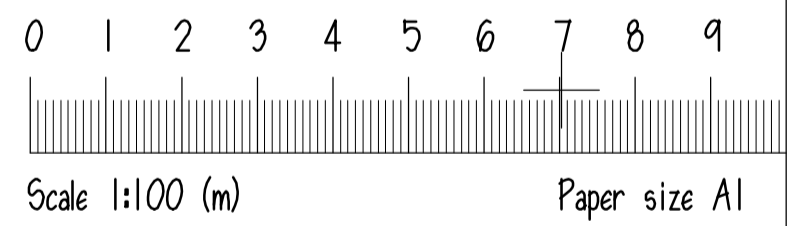

Scale 1:100 (m) Paper size A1

**APWhiteley** Consultants Ltd  
 Bramble Cottage  
 Valley Road  
 Studham  
 Beds  
 LU6 2NN  
 Tel: 01582 873042  
 E-mail: andrewpwhiteley@gmail.com

Client: Mr M Saunders  
 Proposal: New Car Port Extension  
 Address: Sycamore barn Half Moon Lane Peppershock  
 Date: December 2023  
 Scale: 1:100 1:200 1:1250  
 Drawing No: SAUN/22312/CARPORT1  
 Revisions: X