



Proposed West Elevation (1:100)

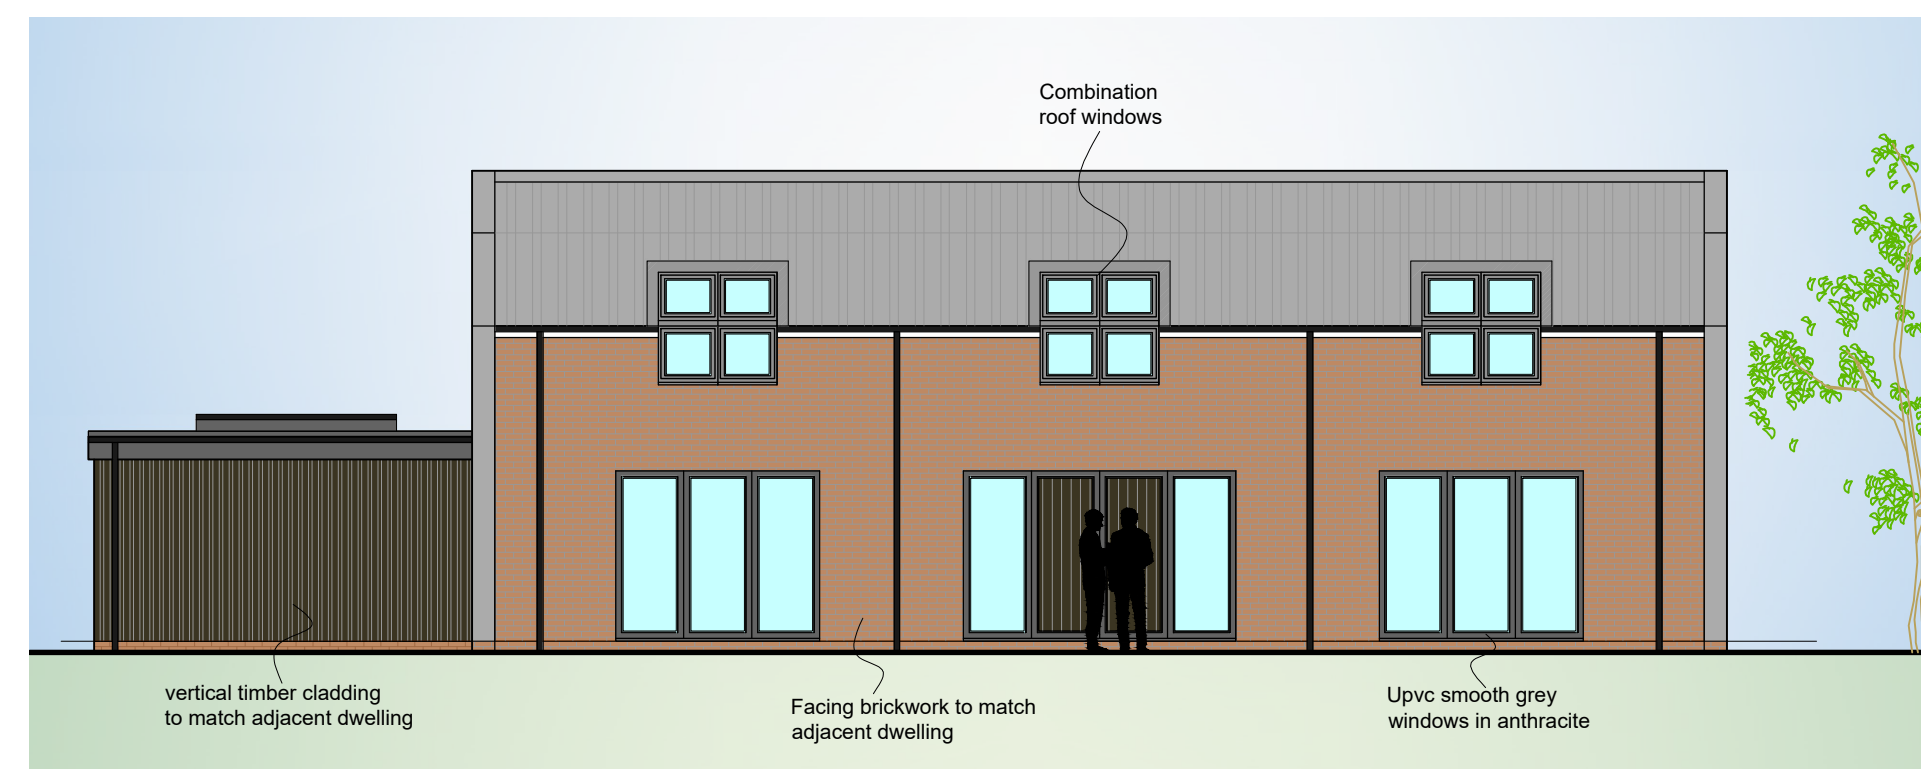


Proposed North Elevation (1:100)




Proposed East Elevation (1:100)

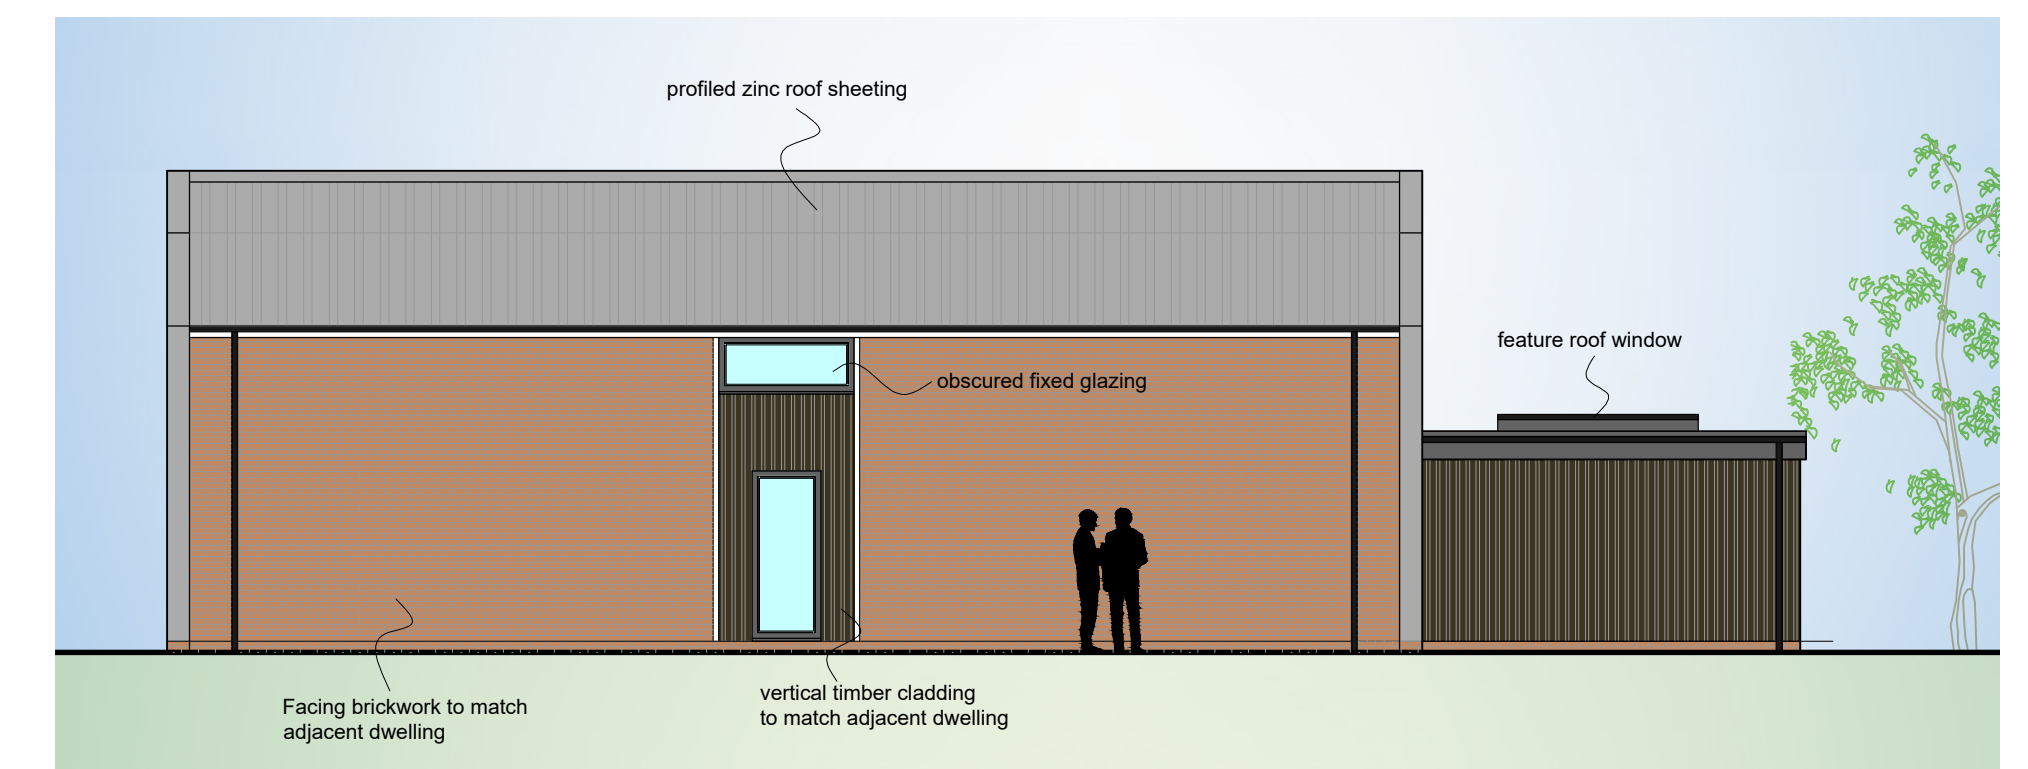

Proposed South Elevation (1:100)

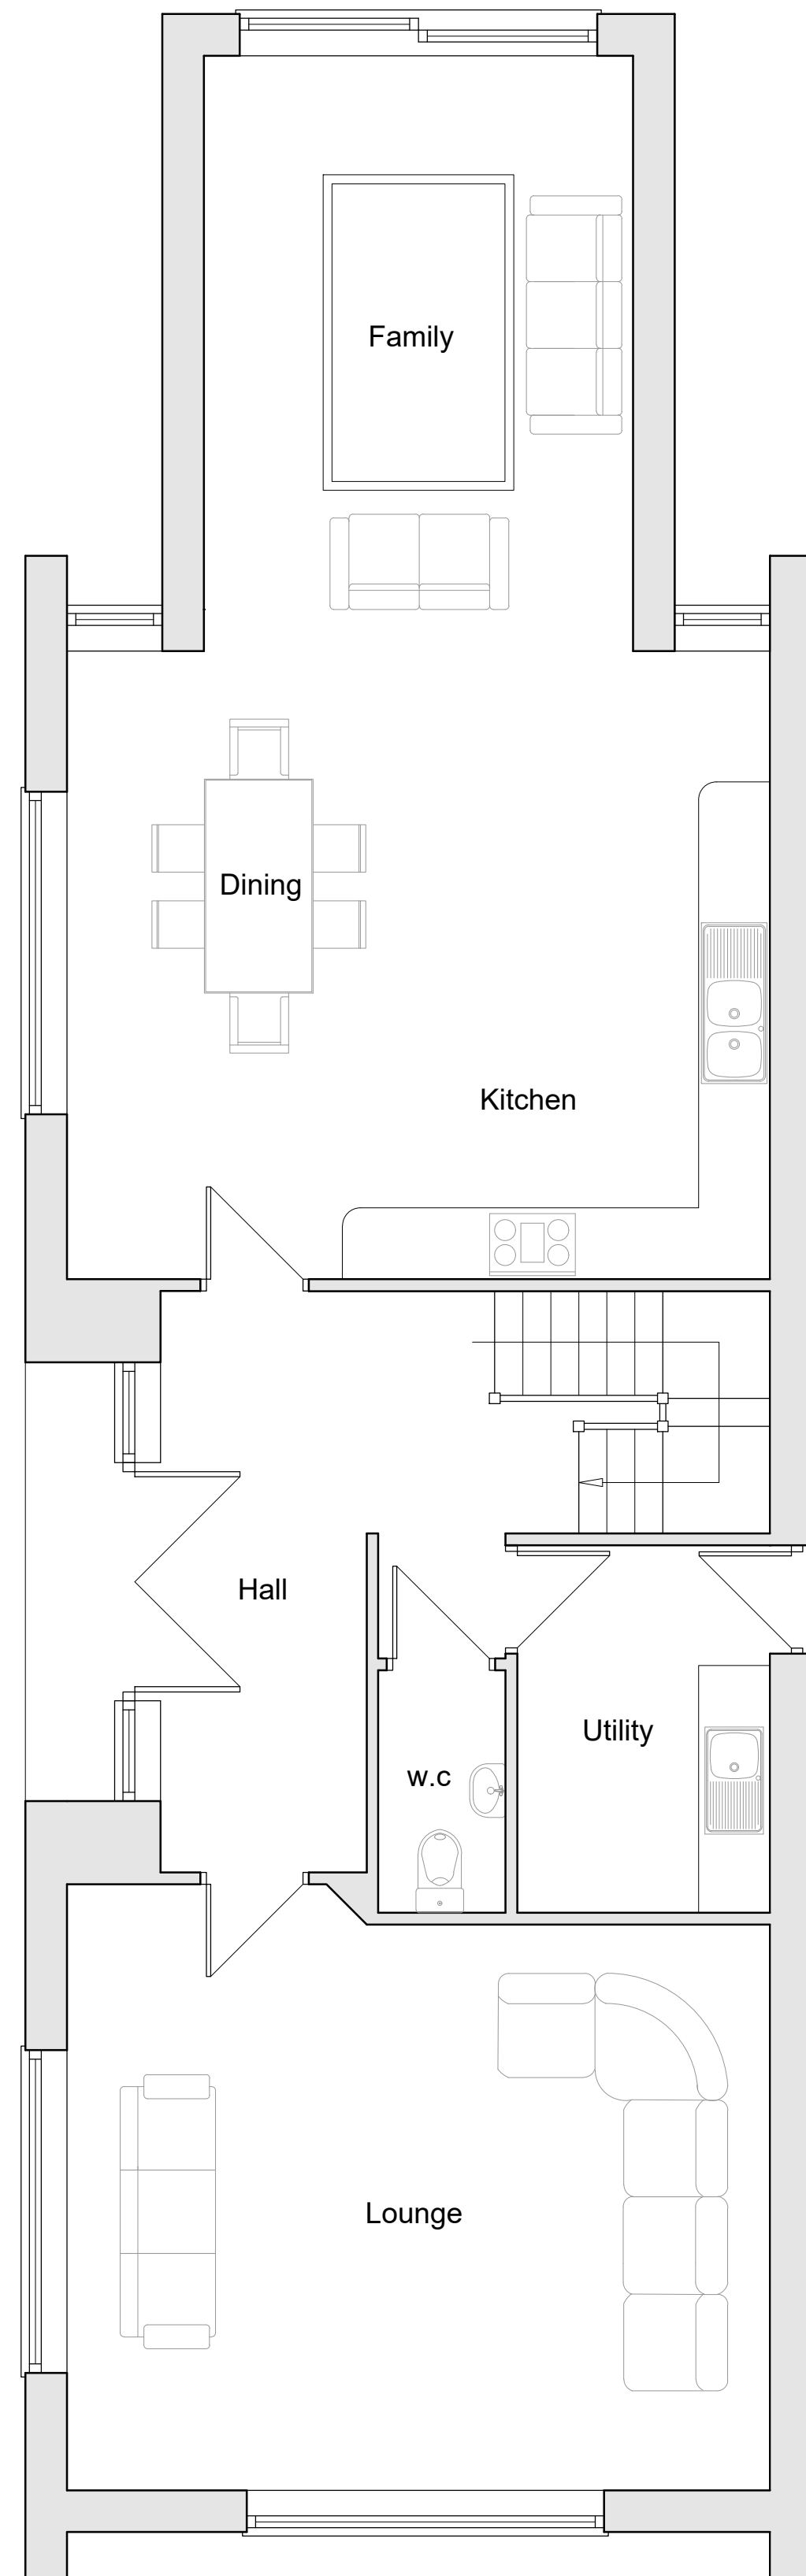


Proposed Ground Floor Layout (1:50)

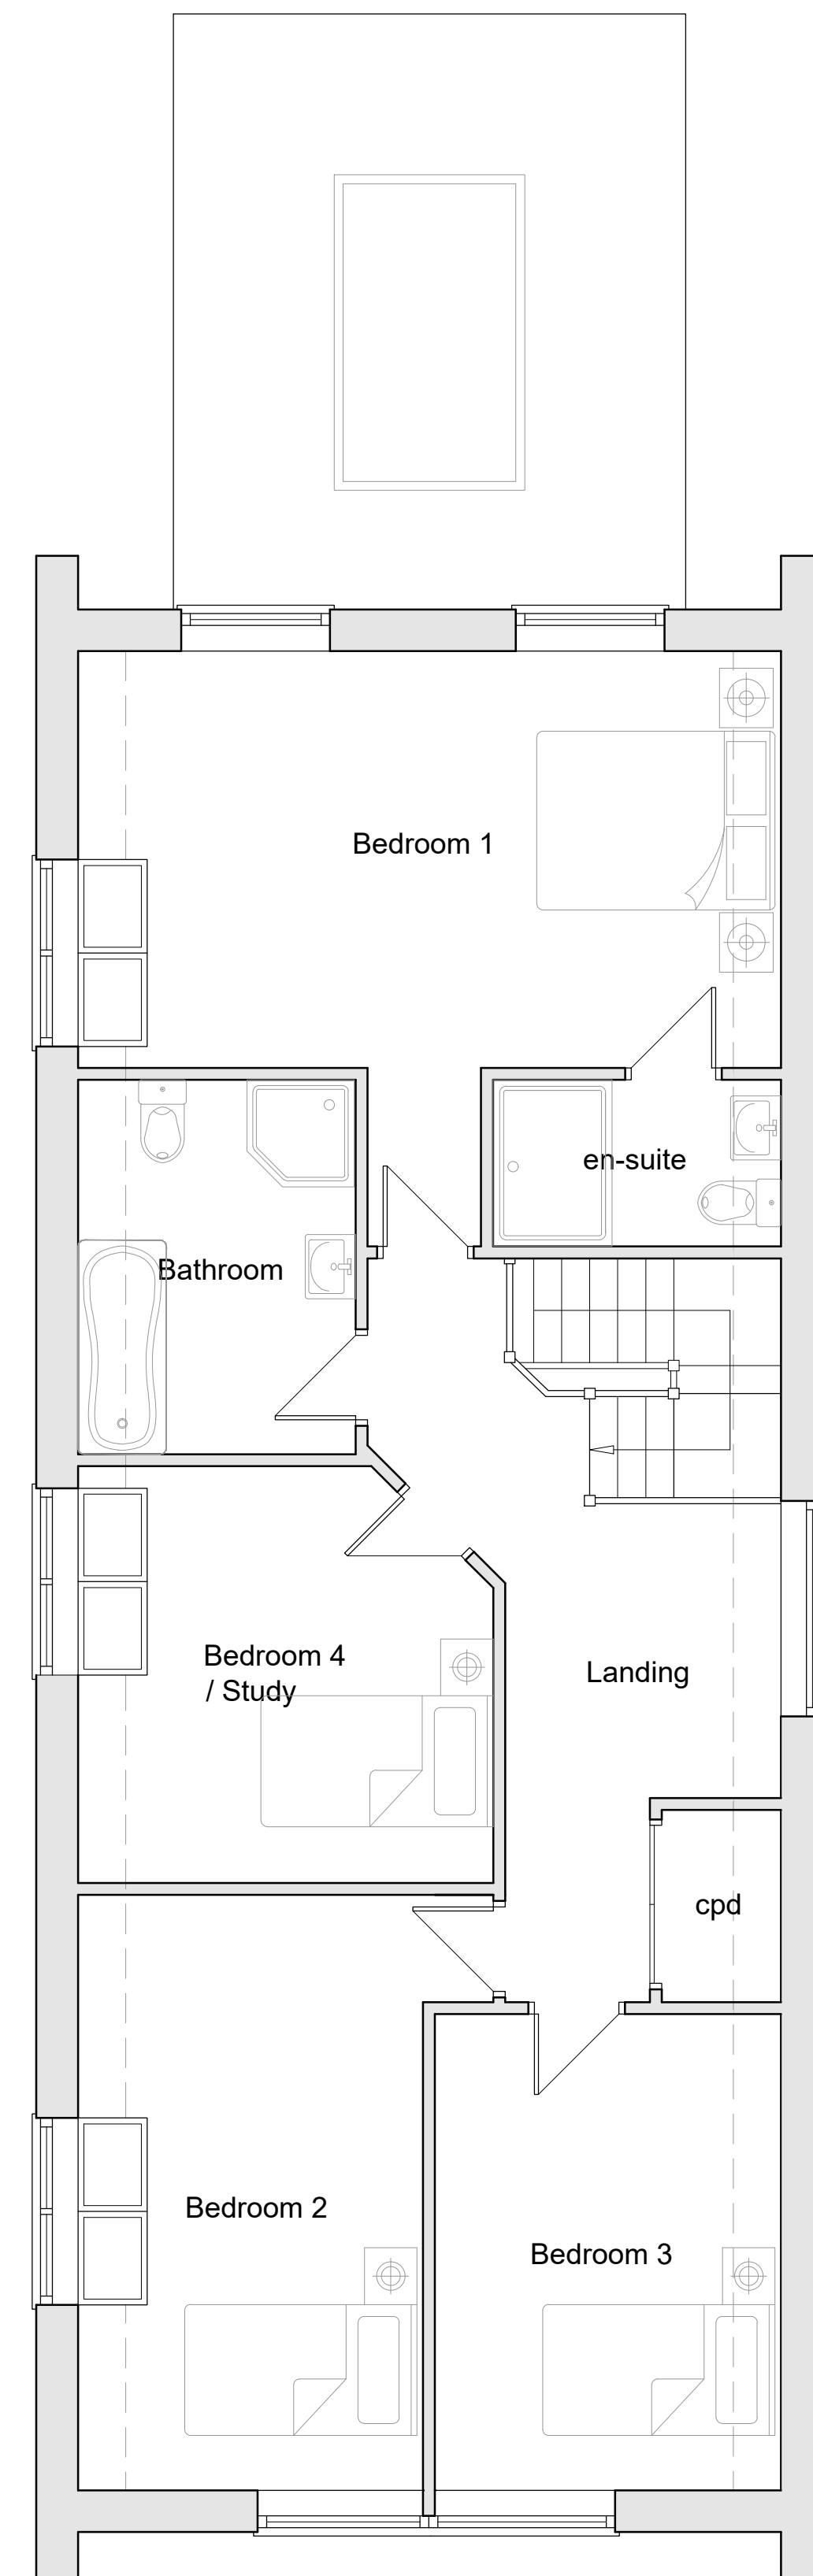


Proposed First Floor Layout (1:50)




Proposed Site Layout Plan (1:200)

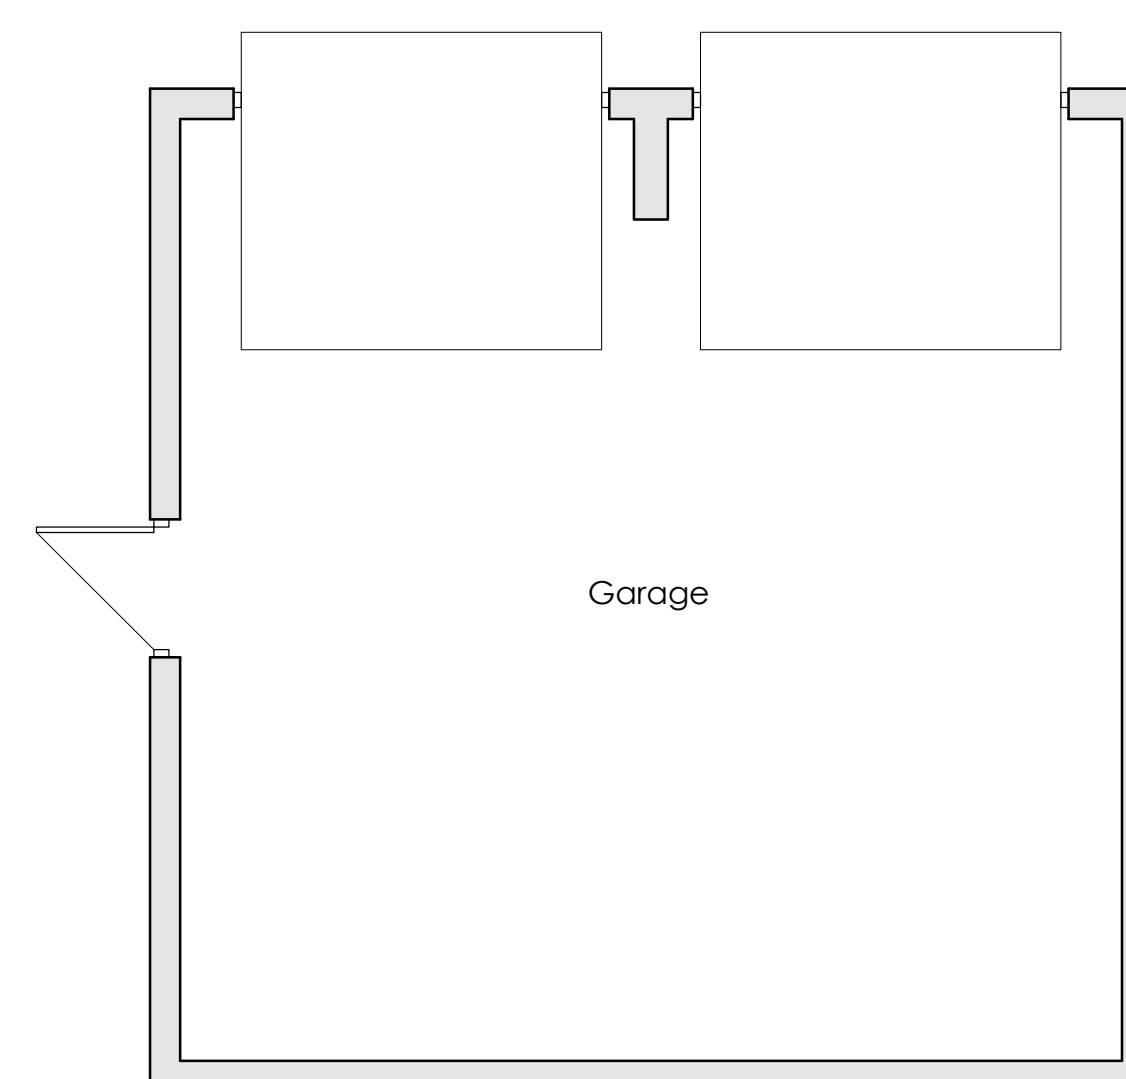


Proposed Garage Layout (1:50)

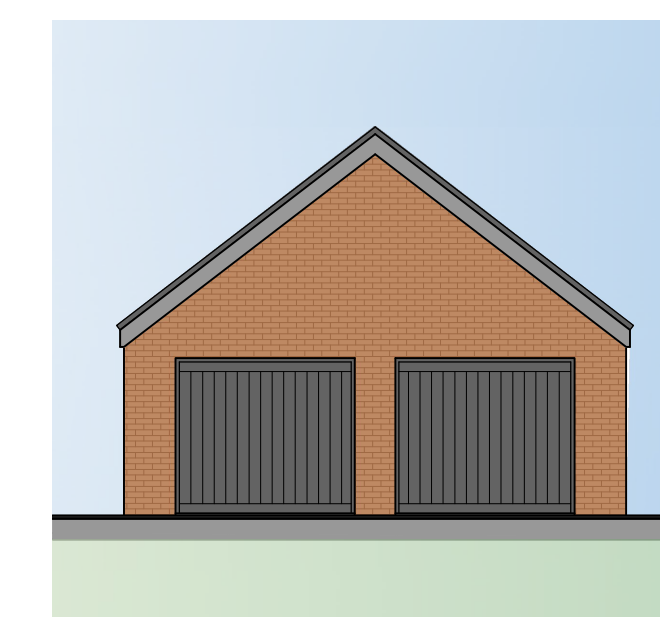


North Elevation (1:100)

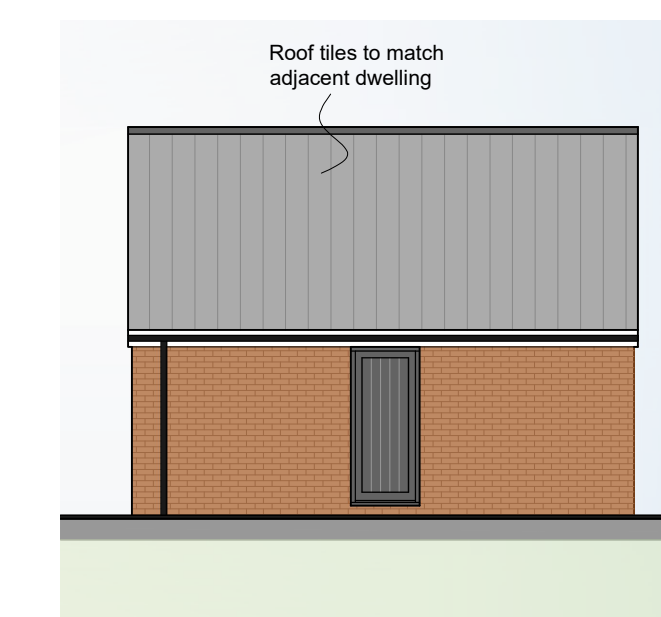

West Elevation (1:100)

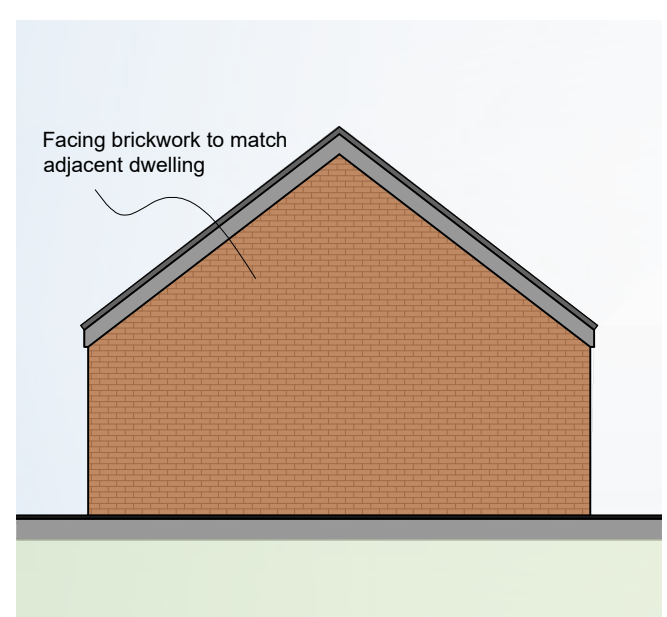

East Elevation (1:100)

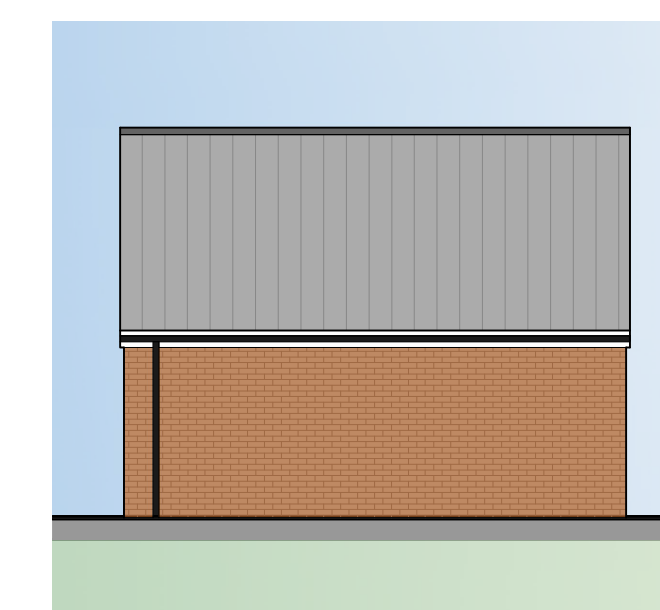

South Elevation (1:100)

Client: Mr. J. Bailey

Project Title: Land Rear of 112a High St  
Collingham, Newark

Dwg Title: Scheme Proposals

Scale: as shown  
Date: 09.23  
Drawn: MC  
Project No: 407-COL-1507  
Drawing No: A1-02  
Rev No: A

Do not scale this drawing. All dimensions must be checked on site. All rights reserved. No reproduction in any material form is permitted without consent.



Unit 5, The Quays  
Burton Waters, Lincoln,  
LN1 2HG  
T: 01522 581383  
E: info@ftplan.co.uk  
W: www.ftplan.co.uk