





EXISTING SITE PLAN 1:200

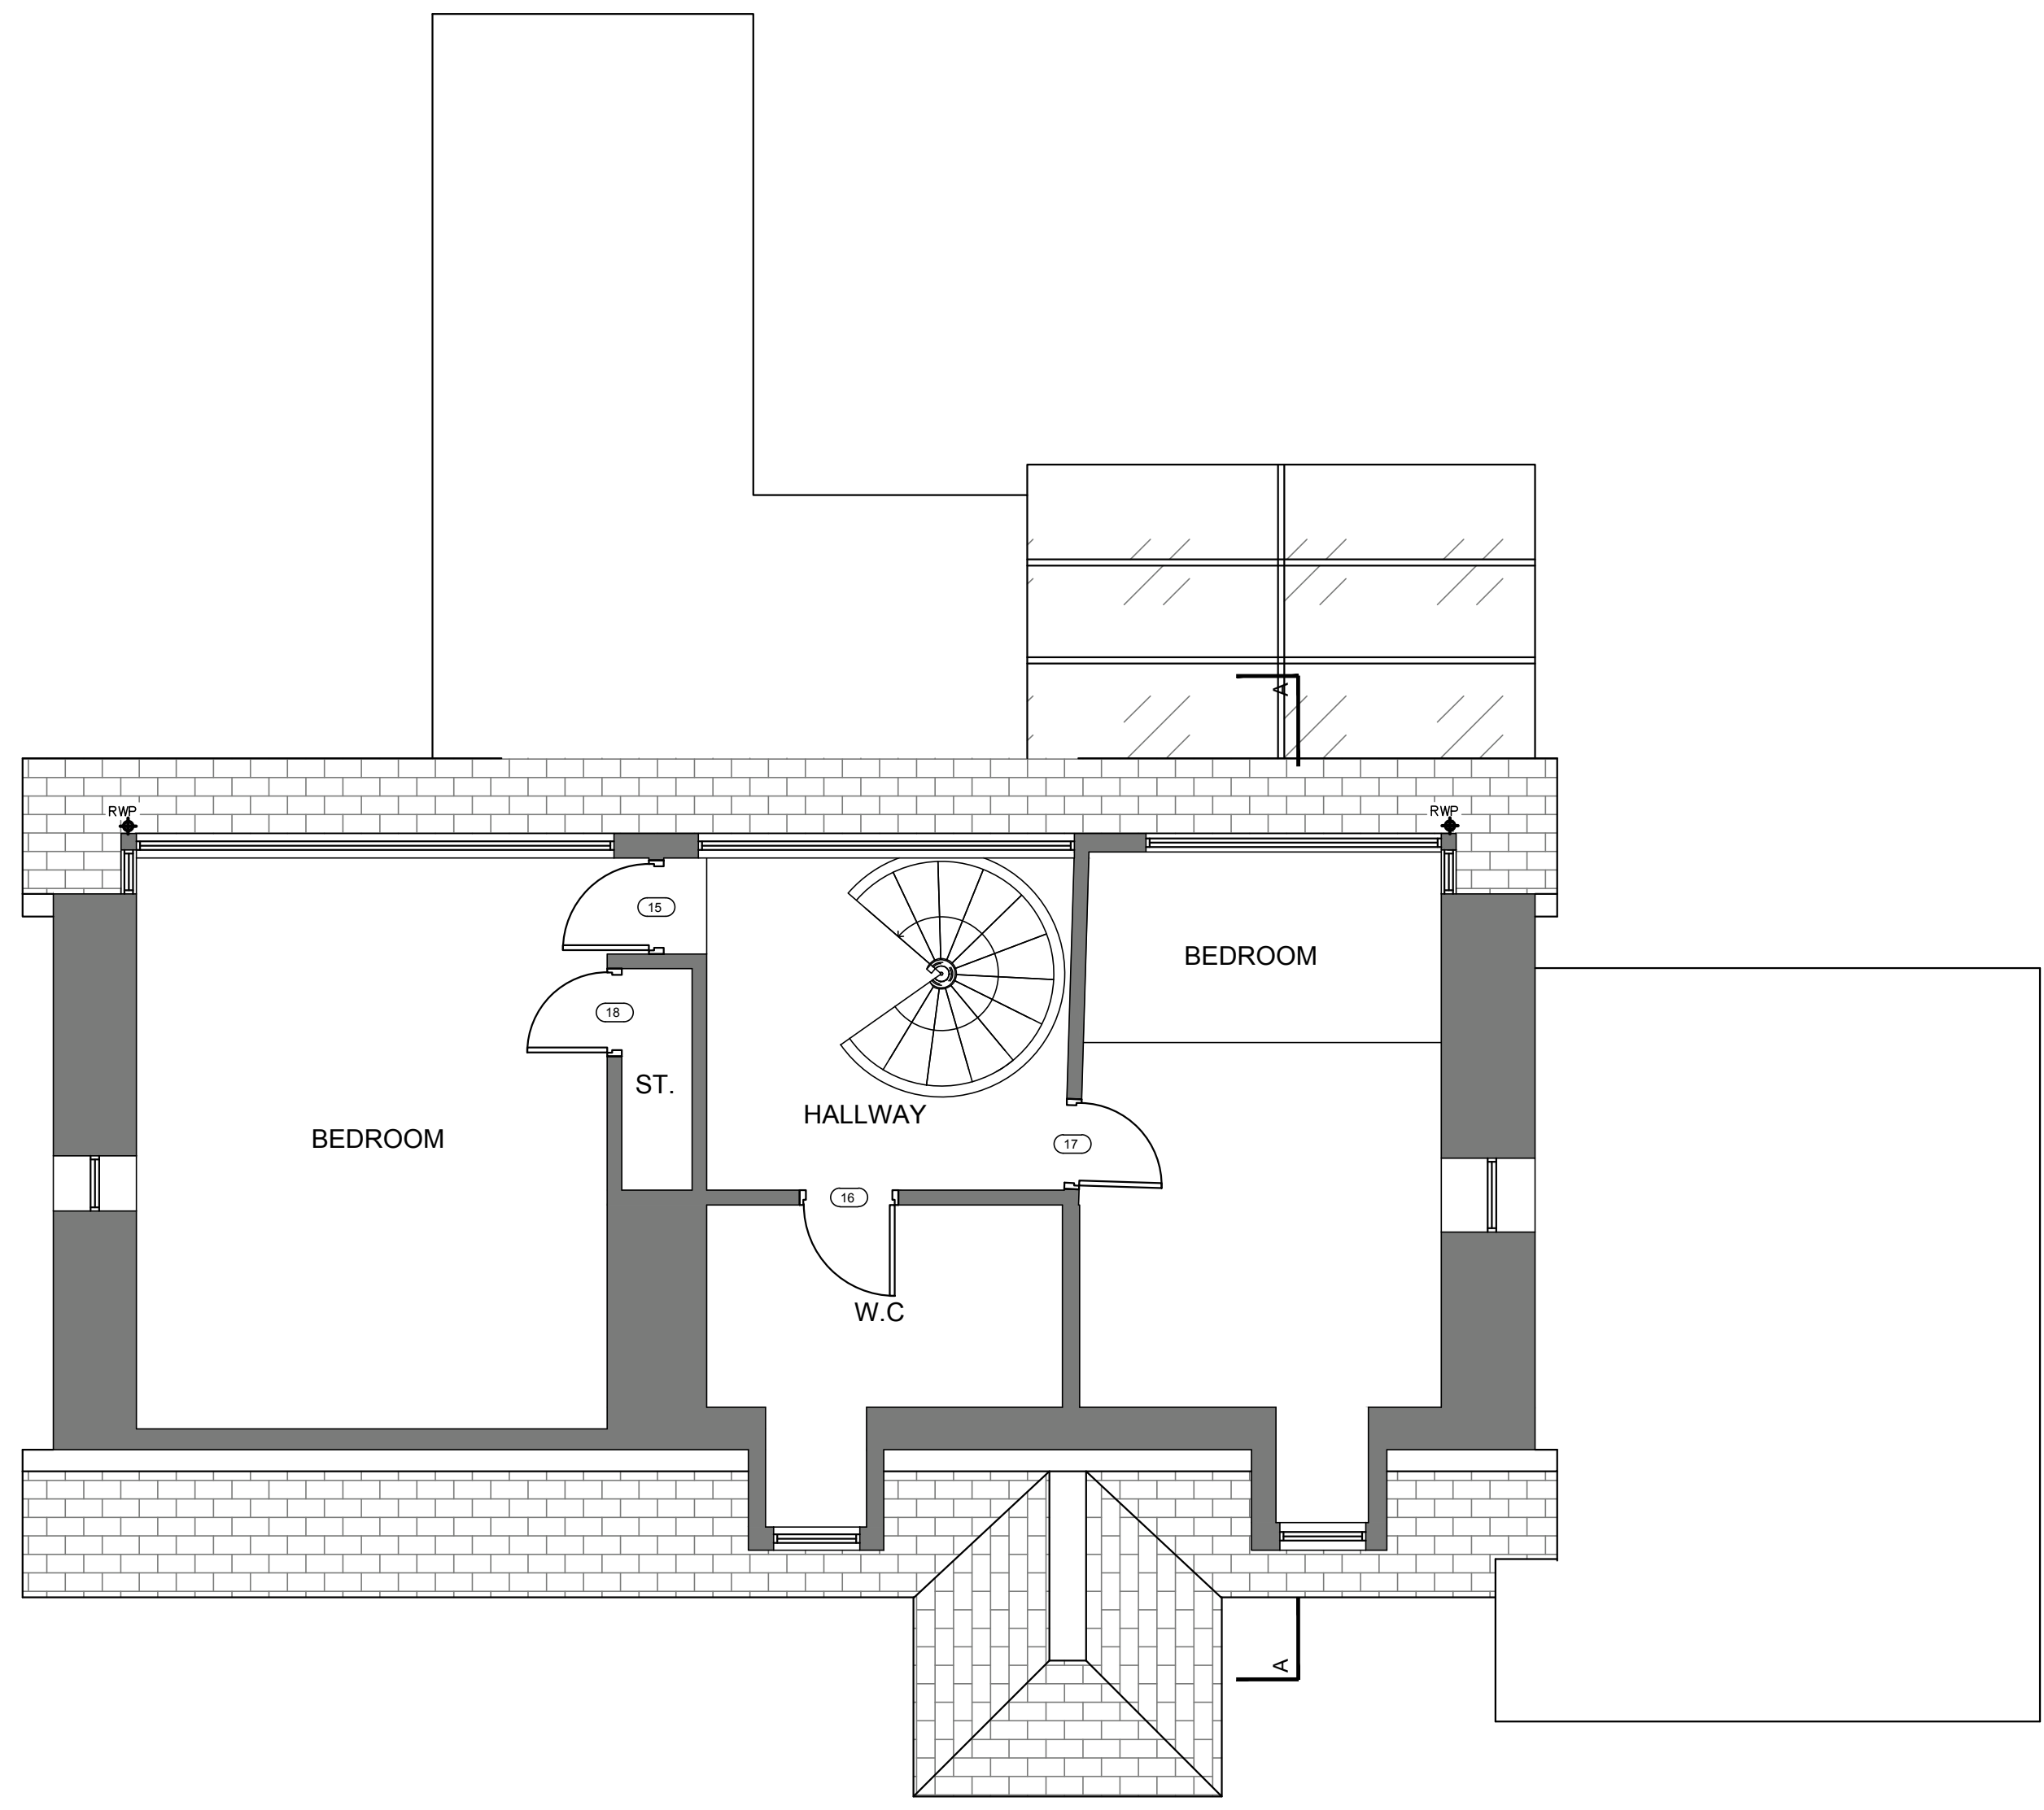

Existing First Floor Plan 1:50

DO NOT SCALE FROM DRAWING
 All dimensions to be checked on site prior to construction and manufacture, and any discrepancies to be reported to Architect prior to ordering of materials and prior to carrying out any construction work.
 This drawing is copyrighted and must not be reproduced in whole or part without prior written permission. This drawing must not be scaled for construction purposes.
 CONSTRUCTION (DESIGN AND MANAGEMENT) REGULATIONS 2015
 The designs on this drawing are prepared with the consideration of the need to identify hazards and give regard to the hierarchy of risk control.
 This drawing is to be read in conjunction with project specific standard hazard and risk assessment, where relevant.
 Works to be carried out in accordance with the Construction Phase Health & Safety plan prepared by the Principal Contractor

rev.	description	date
 eb-architect Ltd Chartered Architect Office 10 Badentony Business Centre Badentony Crescent Portlethen AB12 4YD eb-architect.com 01224 969600		
client.		
Mr David Edgar Greenways Kirkton Of Durriss		
project.		
Redevelopment & Extension		
drawing.		
Existing FF plan & Site plan		
status		
Existing Information		
scale.	1:50	drawn by. Alink
date.	28.10.21	check by. EB
job no.	dwg no.	rev.
2161	SD02	