



Material Key:


- ① uPVC insulated cladding panel system. Colour: White
- ② Panel system incorporating glazed windows/doors
- ③ Red brickwork
- ④ Buff brickwork
- ⑤ Horizontal composite timber cladding. Colour: Dark grey
- ⑥ Weathered timber infill with windows/door
- ⑦ Composite timber fascia boards. Colour: White
- ⑧ Rainwater goods. Colour: Black

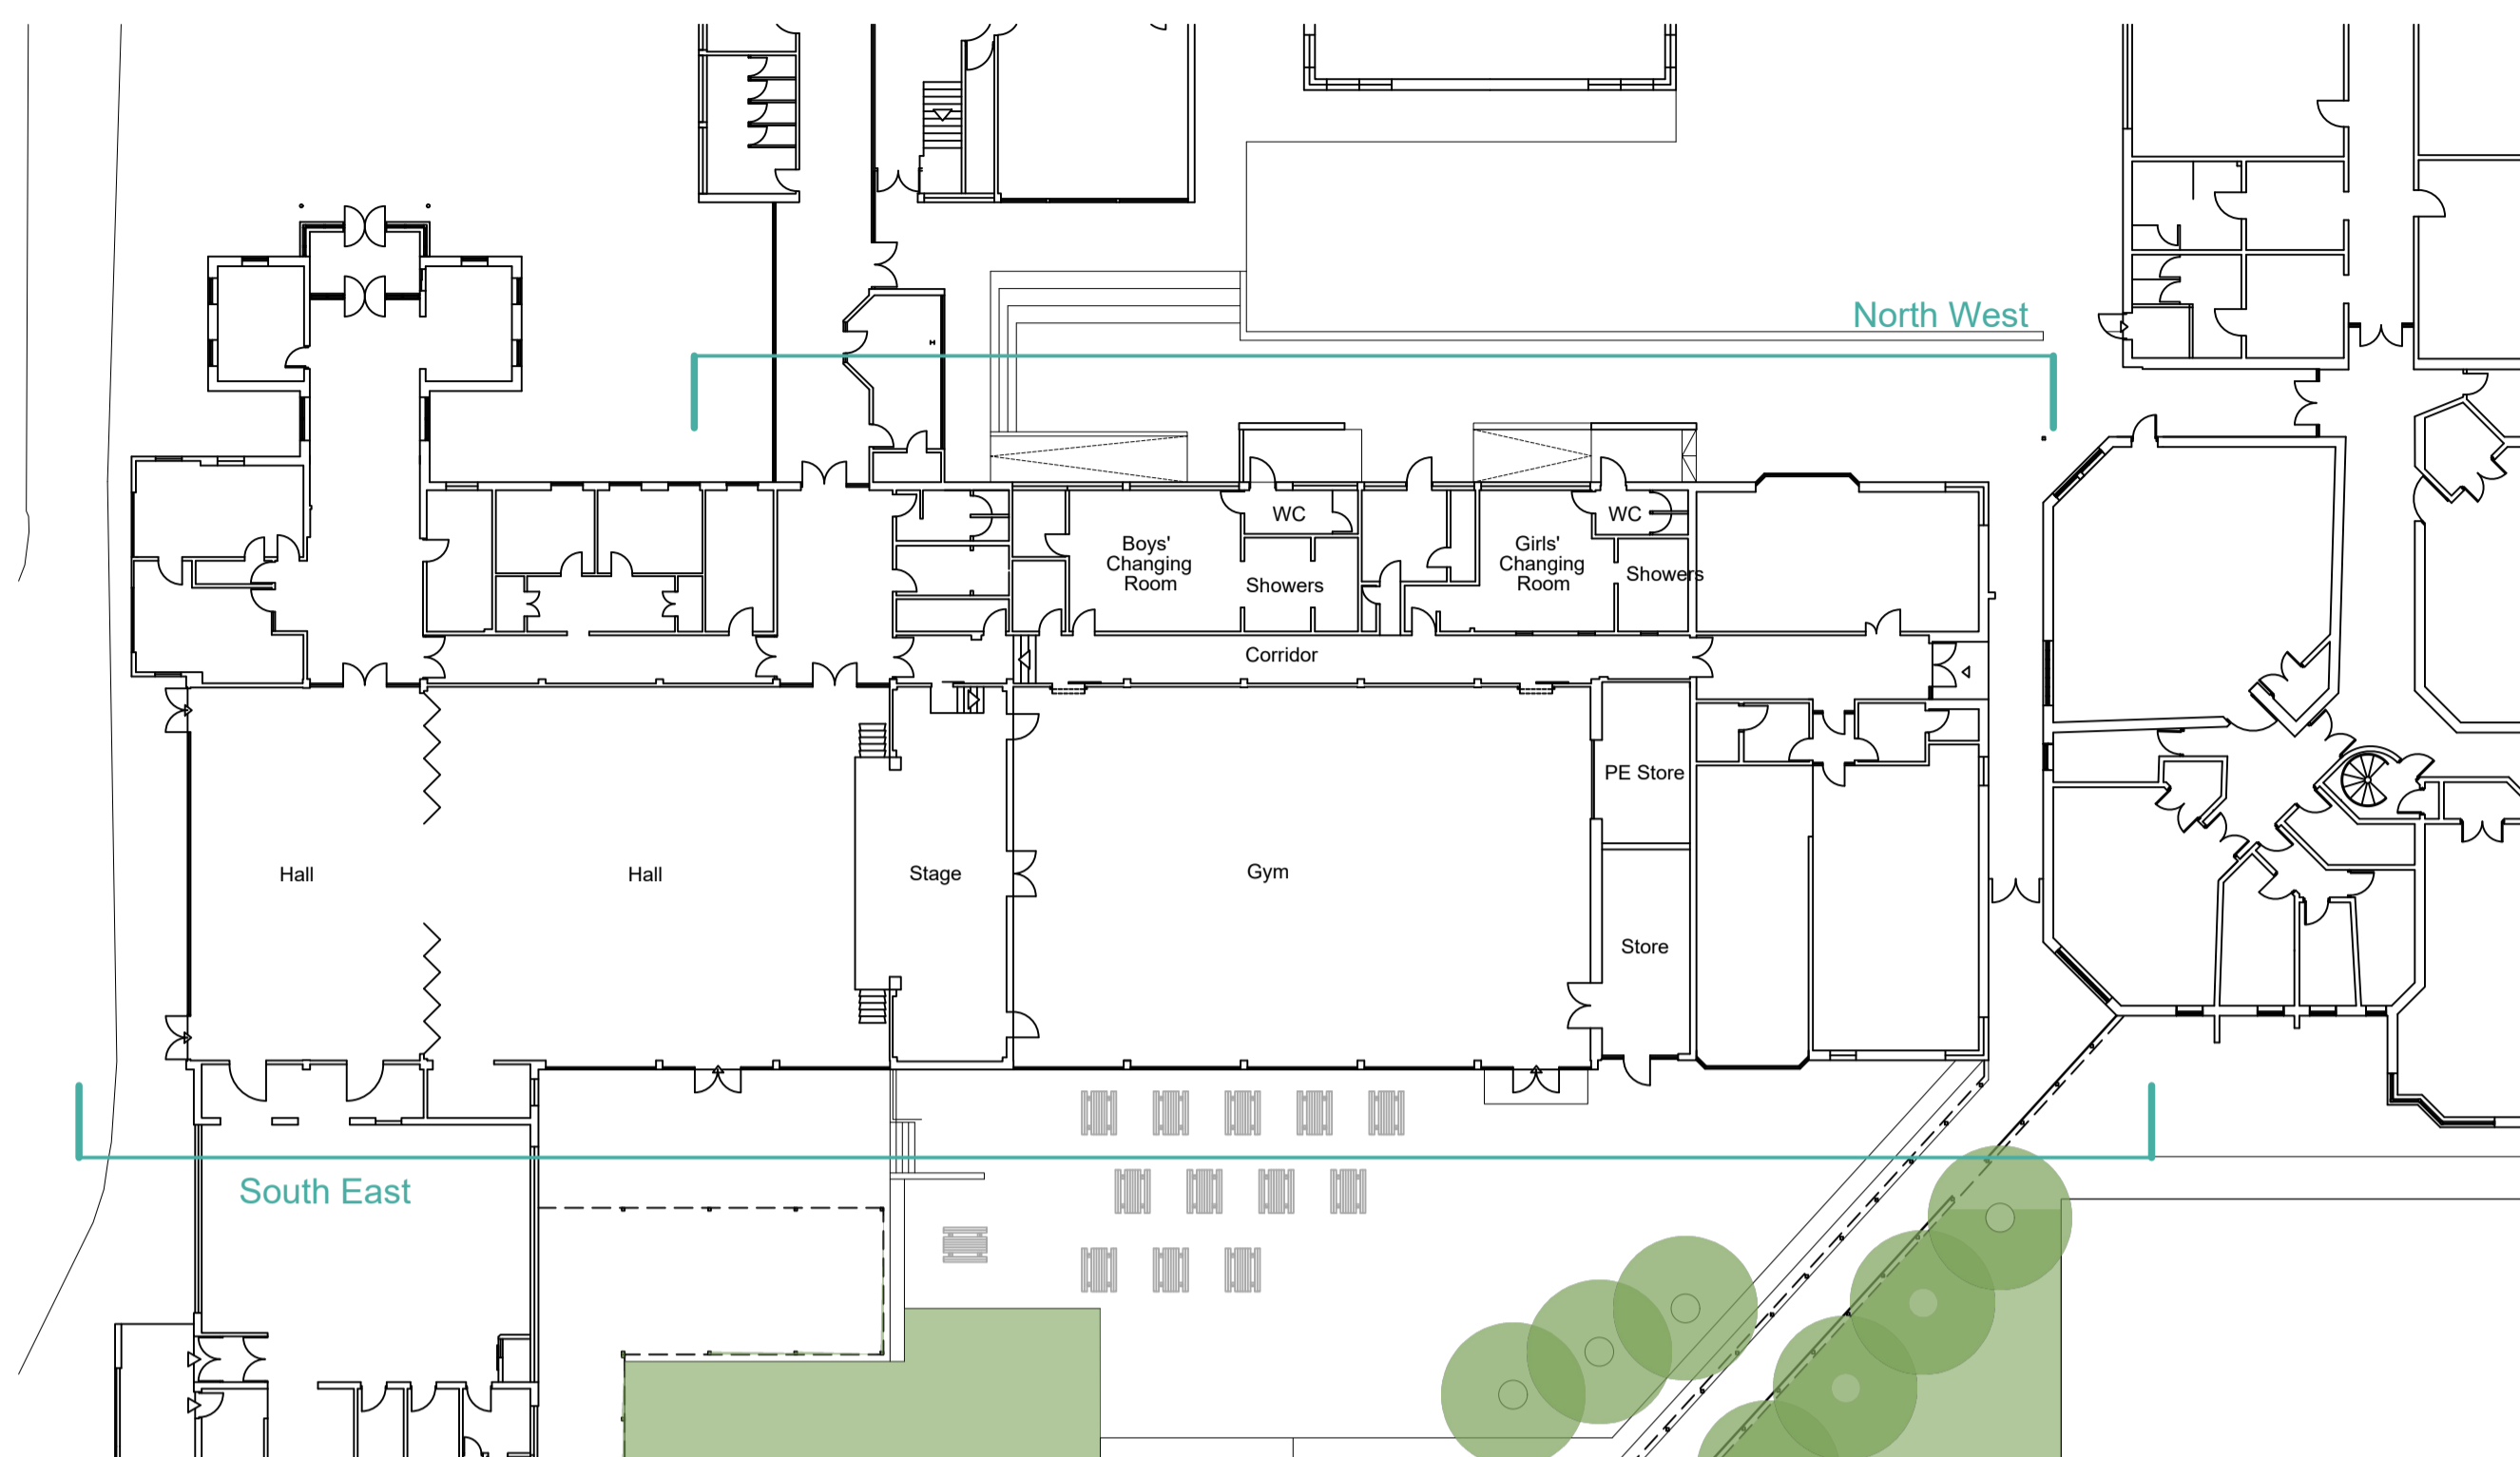

Key Plan - Site Plan
Scale 1:250

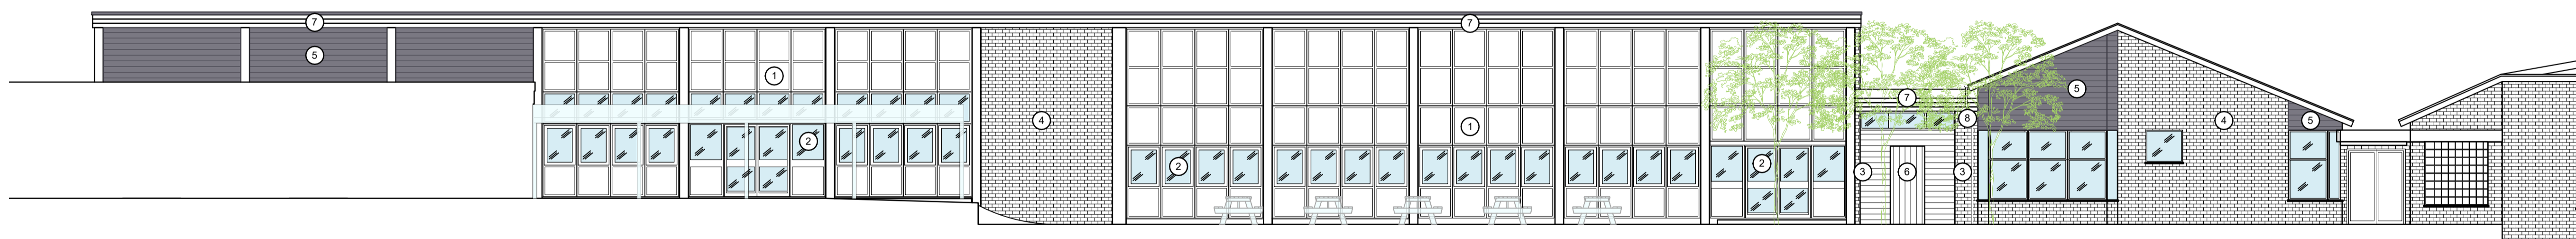

Existing South East Elevation

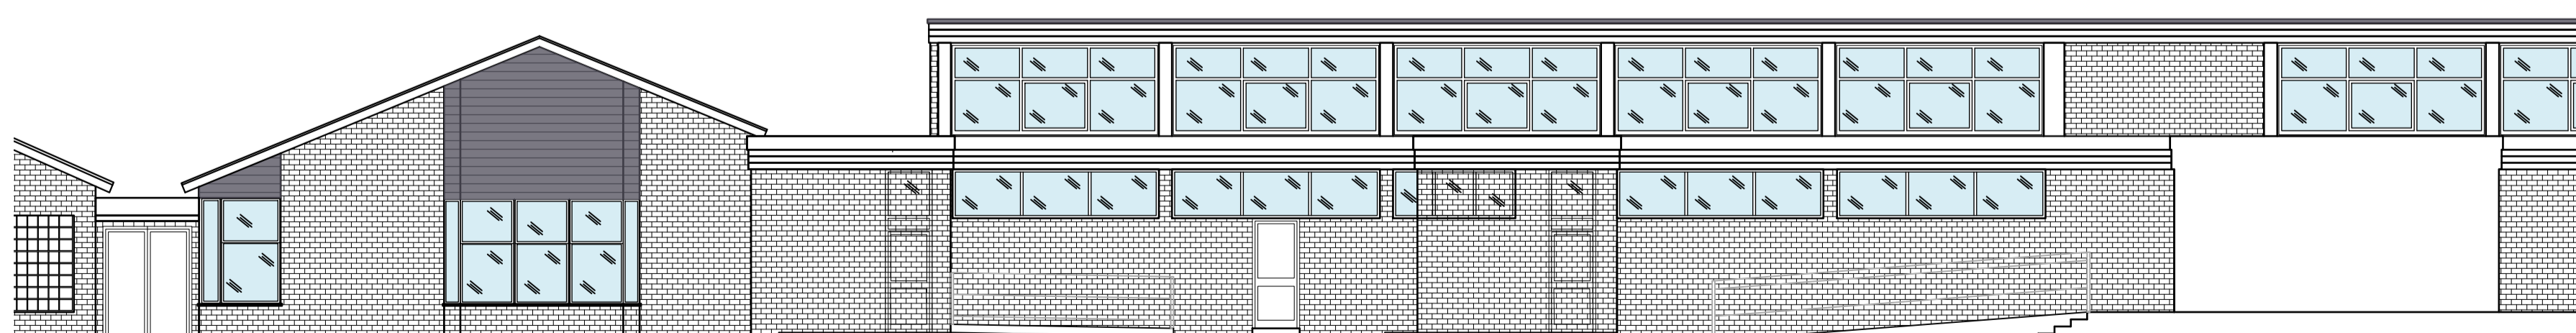

Existing North West Elevation

P01	Issued for Planning	07/11/23	AJ	AJ
Rev	Description	Date	CHK	Apr
Project No:	305133	Scale @ A1:	1:100	Drawn By:
				CA



Project:
Witchford Village College
Manor Road
Witchford
CB6 2JA

Client:
Cambridgeshire County Council

Title:
Existing Elevations

Drawing Number:	305133-IWD-XX-XX-DR-A-1011		
Status:	Purpose of Issue:	Revision:	
D5	Planning	P01	