

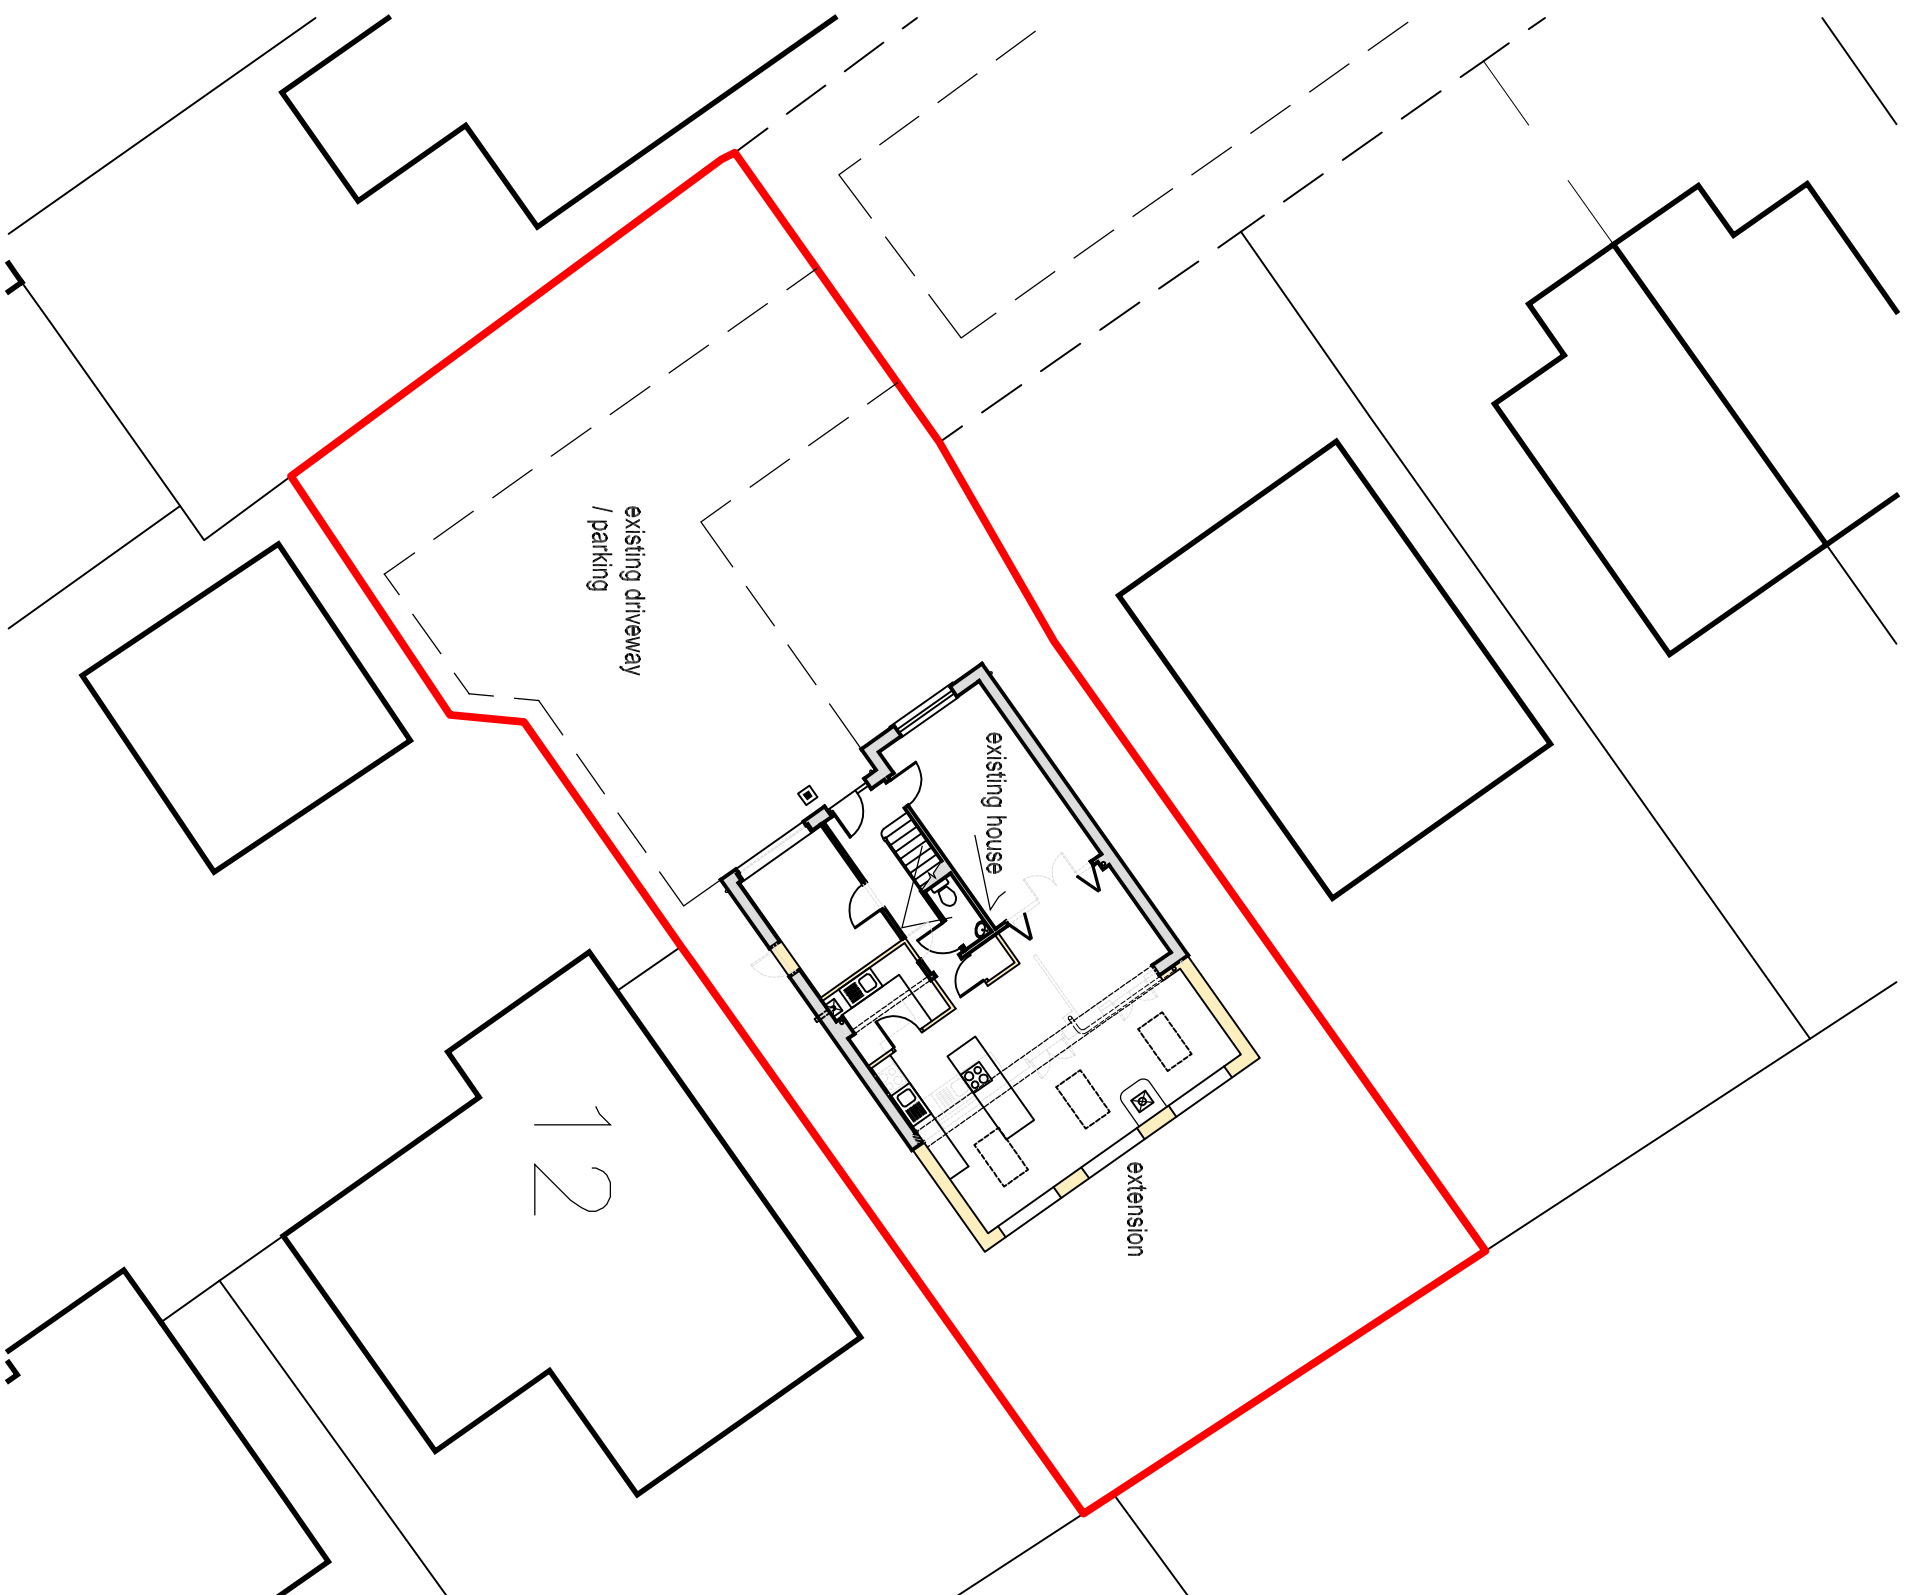


location plan. scale 1:1250.

© Crown copyright. All rights reserved.  
Licence number AC0000821542.

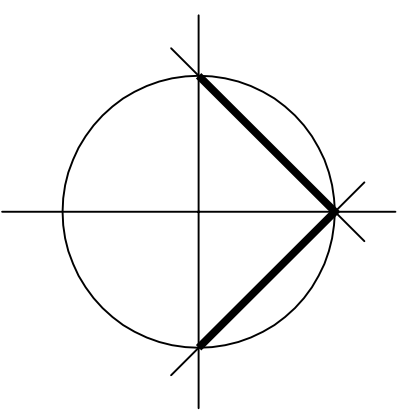

site plan.

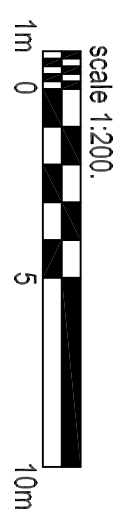

rev:	description:	date:
------	--------------	-------

<b>Gary Cuthbert</b> ARCHITECTURAL TECHNICIAN			
19 Woodside Farm Drive • Westhill • Inverness • IV2 5TD tel • 01463 417301 e-mail • gary@garycuthbert.co.uk			
client:	Mr & Mrs Francis.		
project:	Alter and extend existing house at 17 Westfield Brae, Inverness.		
drawing:	Site & location plans.		
job no:	2823.	drg no:	03.
scale:	1:200, 1:1250.	date:	December 2023.
notes: 1) Any discrepancies to be reported to Client / Technician. 2) Written dimensions to be used, do not scale. 3) Contractor to check all dimensions prior to commencing works. 4) Drawing © Gary Cuthbert - Architectural Technician.			