



Printed or electronic copies of this drawing can be scaled for planning purposes only. Any discrepancies with this drawing to be reported and clarified prior to commencing work on site, if in doubt - Ask.  
 Corporate Architecture Ltd accept no responsibility for works not undertaken fully in accordance with this drawing and relevant specifications.  
 Copyright © Corporate Architecture Limited

North point:

Notes:

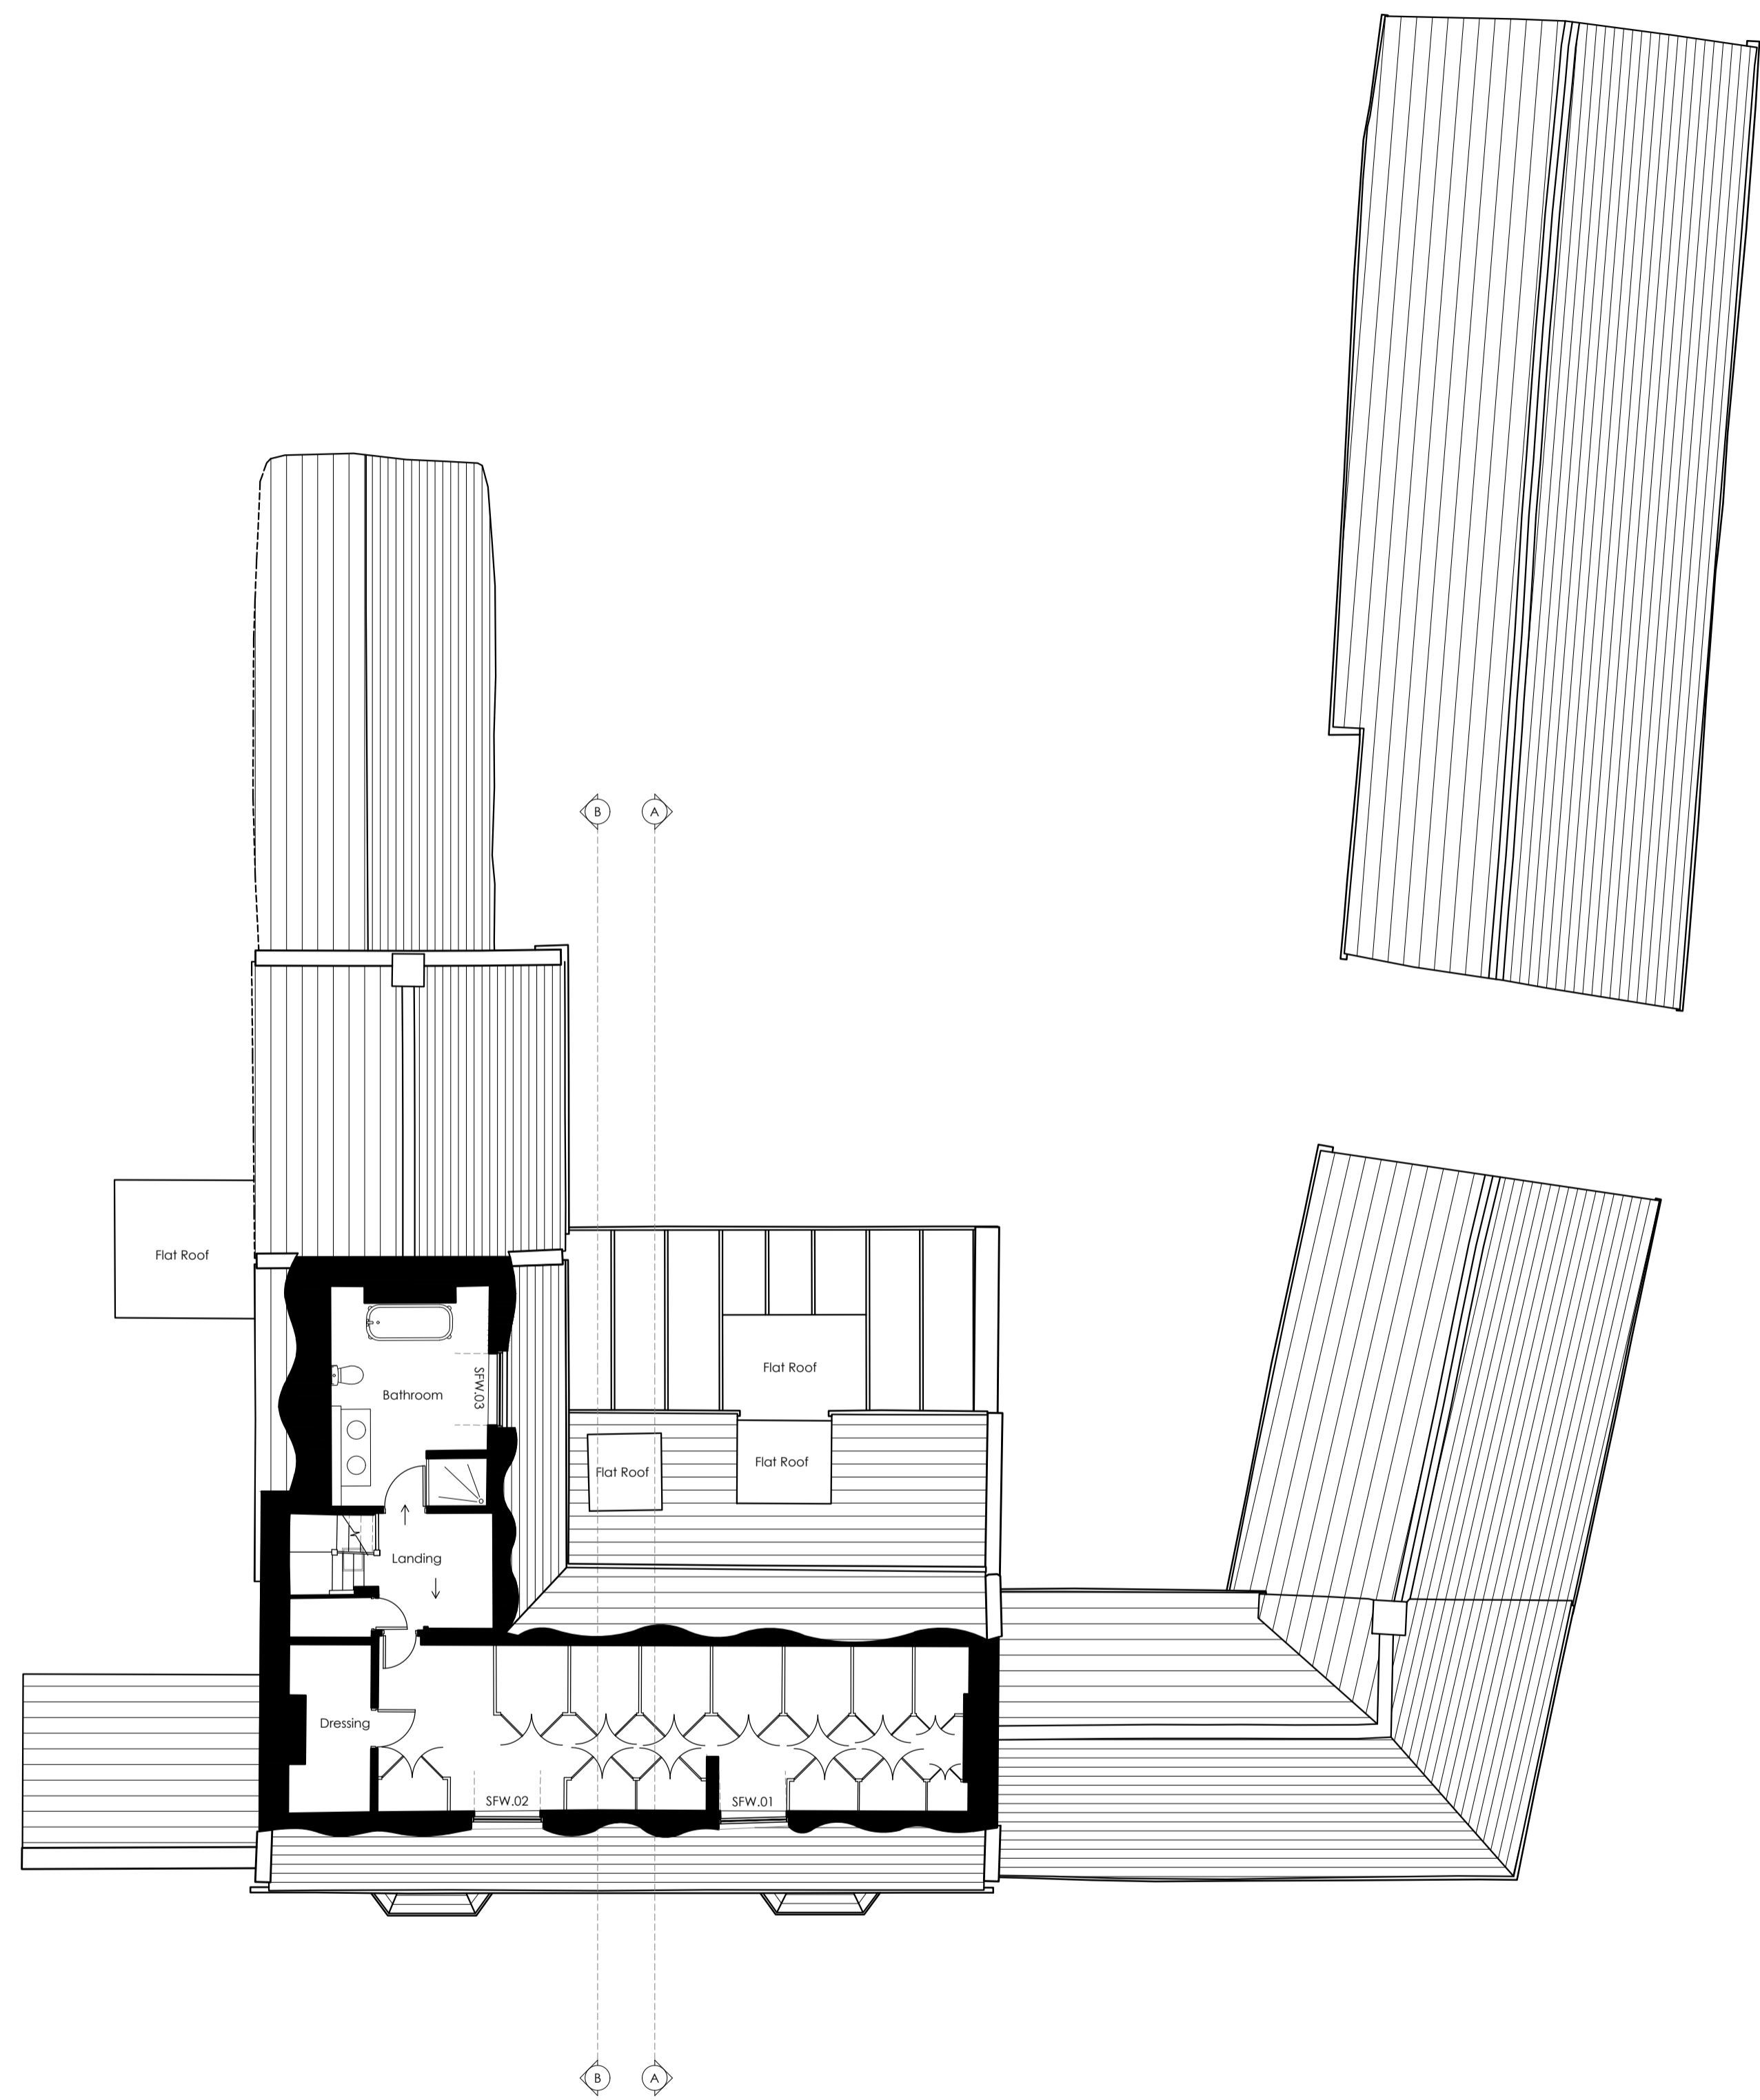

Existing Second Floor Plan 1:100

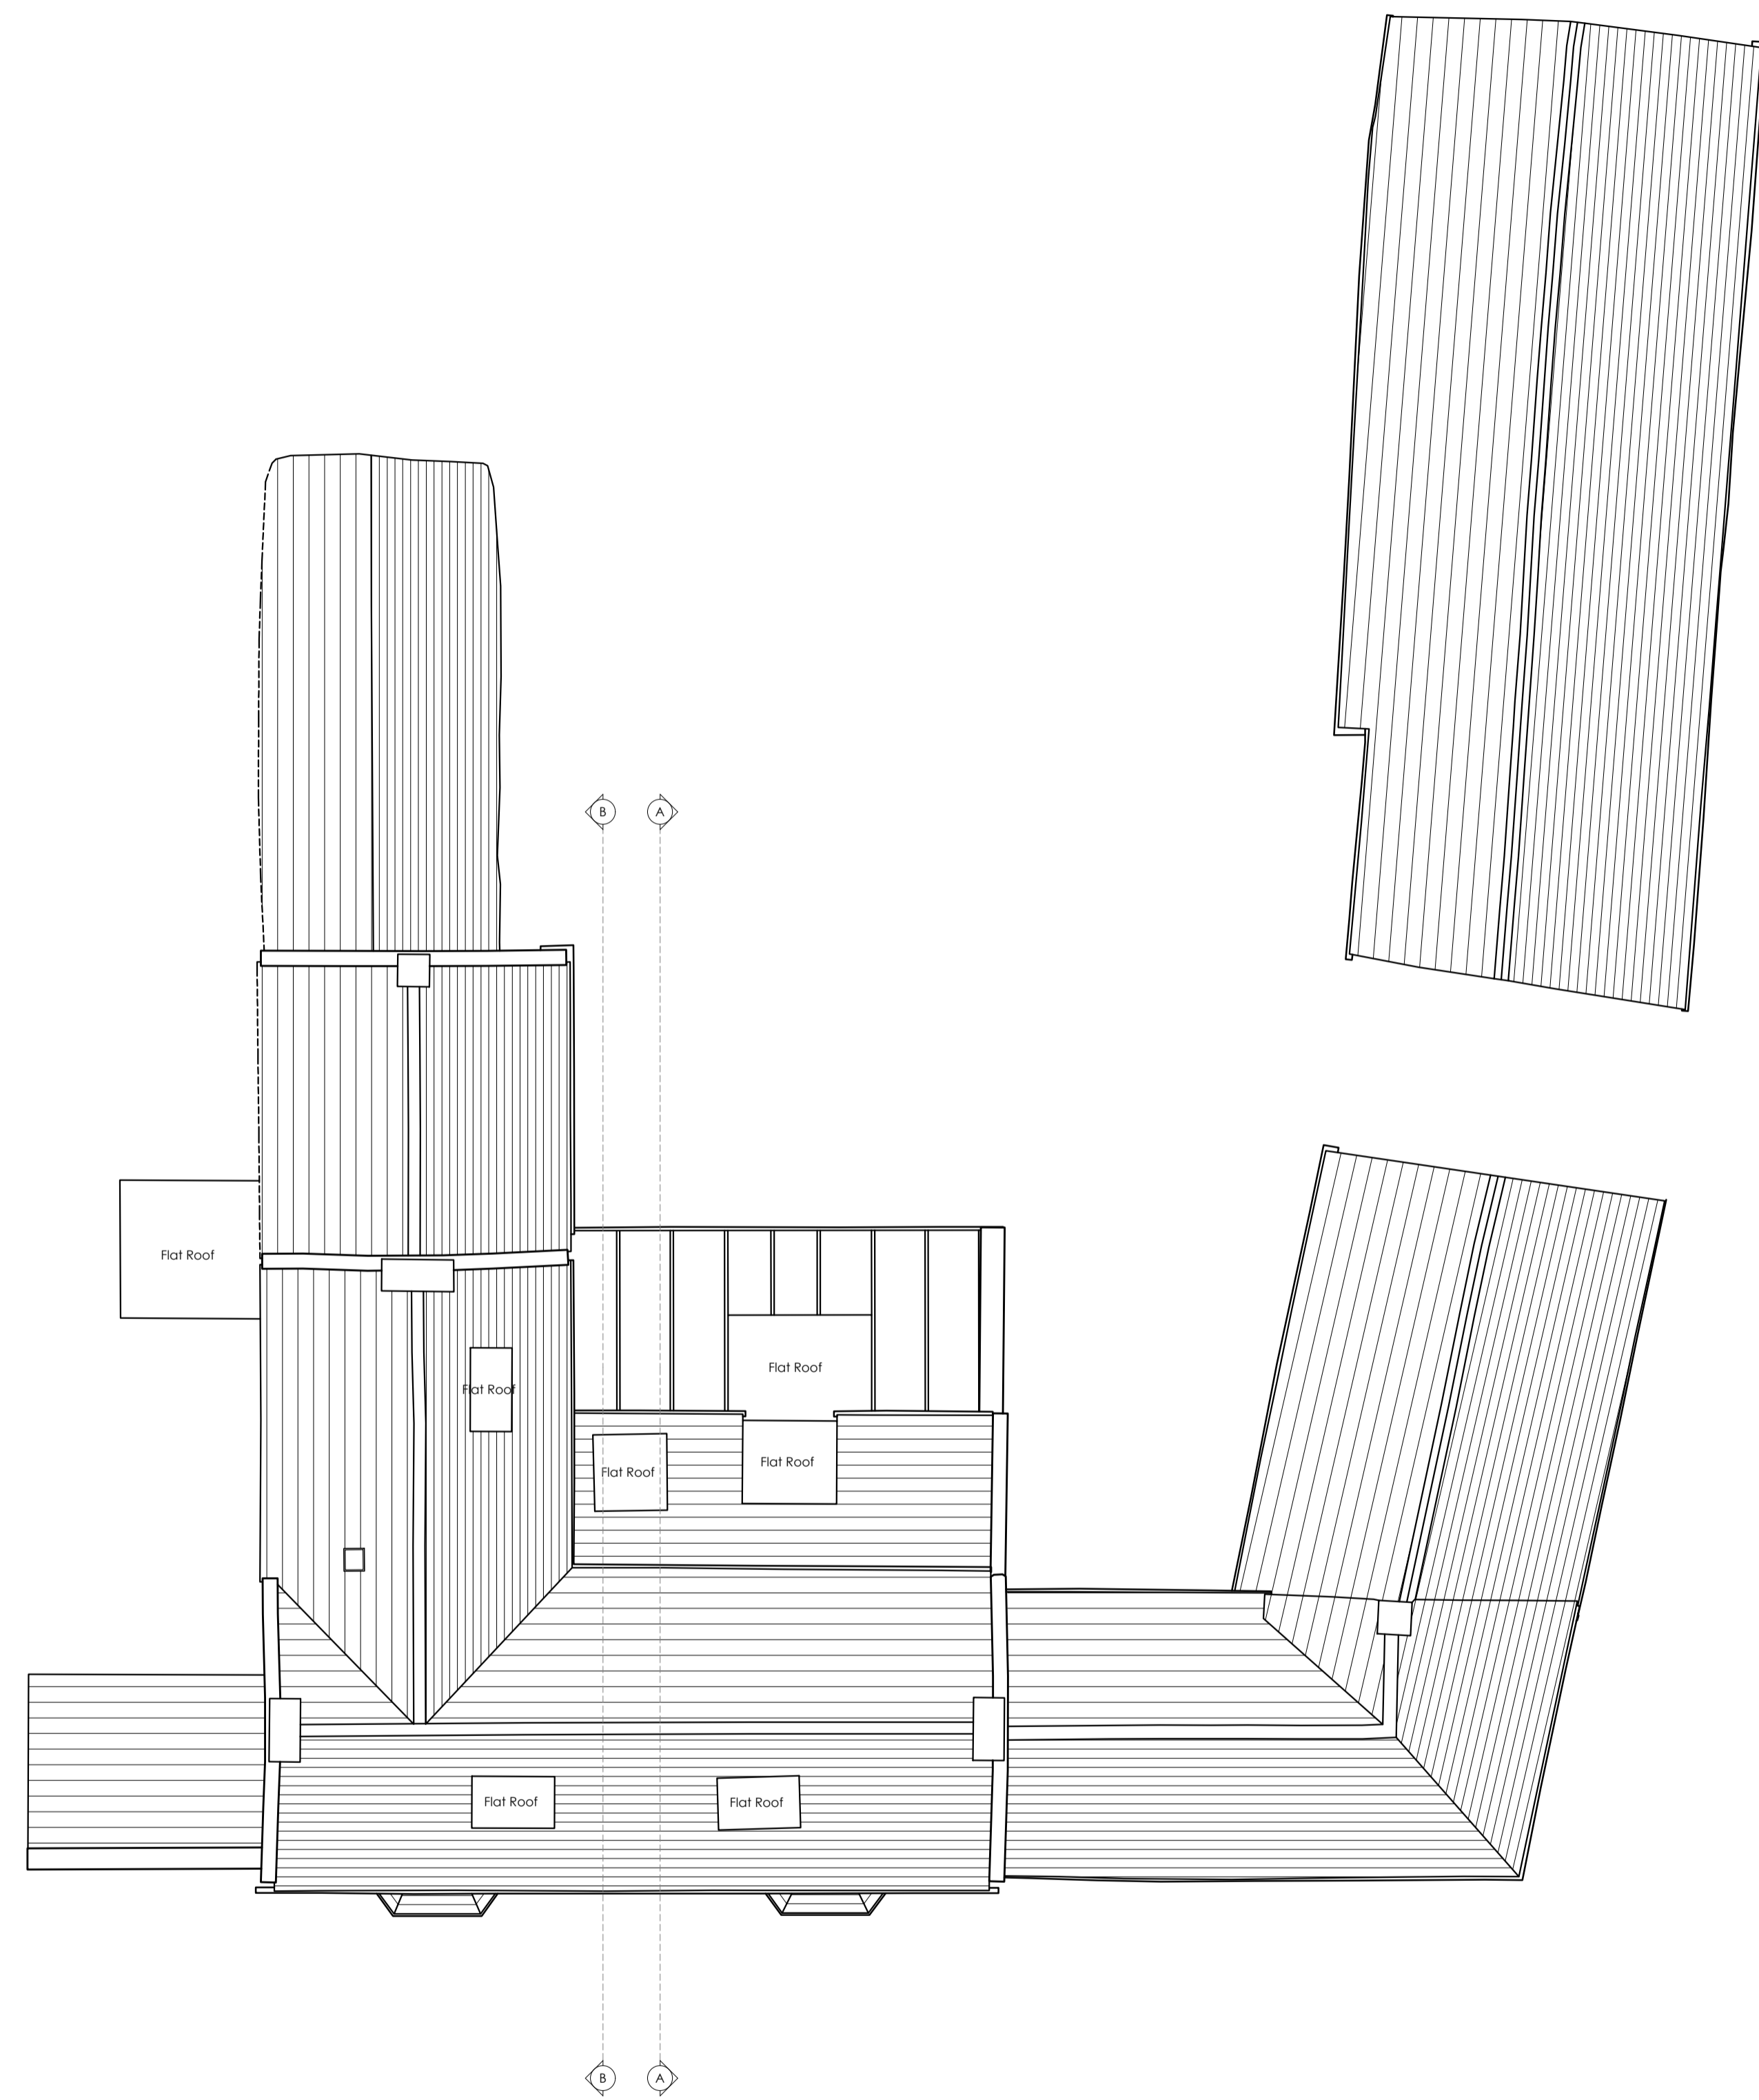

Existing Roof Plan 1:100

Revision Log:

P1	Window/Door References Shown	DH	30/11/23
PD	Planning Issue	DH	01/09/23
Rev:	Description:	By:	Date:

Project:  
 No 4 The Green  
 Lyddington  
 Oakham  
 LE15 9LW

Client:  
 Mr Morgan Jones

Scale:  
 0 1m 2m 3m 4m 5m 1:100

Drawn by:	Checked:	Date:	Paper Size:
TBW	CES	June '22	A1

Drawing Title:  
 Existing Second Floor & Roof Plan

Drawing Status:  
 PLANNING ISSUE

Drawing Number:	Revision Number:
5211/MJ/22/005	P1



**CORPORATE ARCHITECTURE LIMITED**  
**CHARTERED ARCHITECTS**

HEAD OFFICE  
 Venari House, 1 Imbough Way,  
 Market Harborough,  
 Leicestershire, LE16 7XY  
 Tel: 01858 467476