




Existing Plan
GIA: 41 sq.m

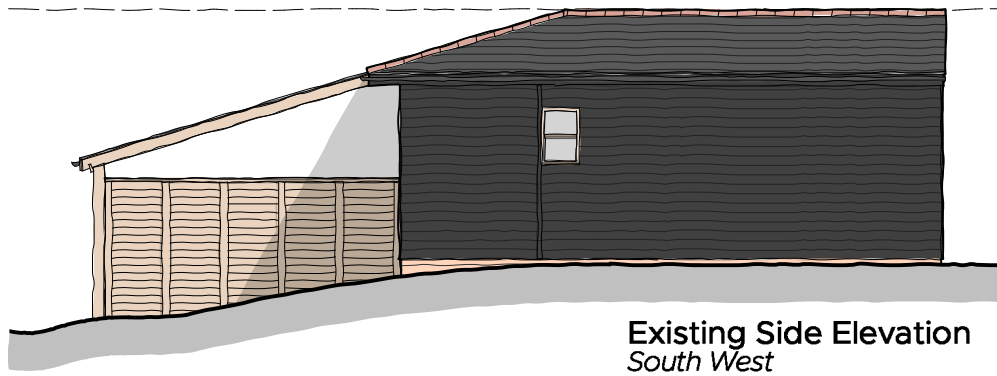

Existing Side Elevation
South West

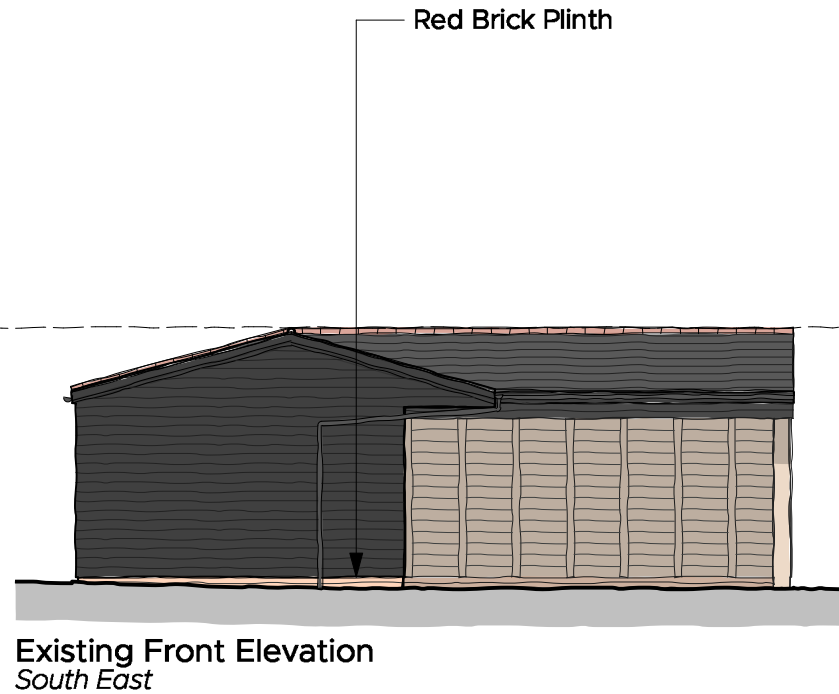

Existing Front Elevation
South East

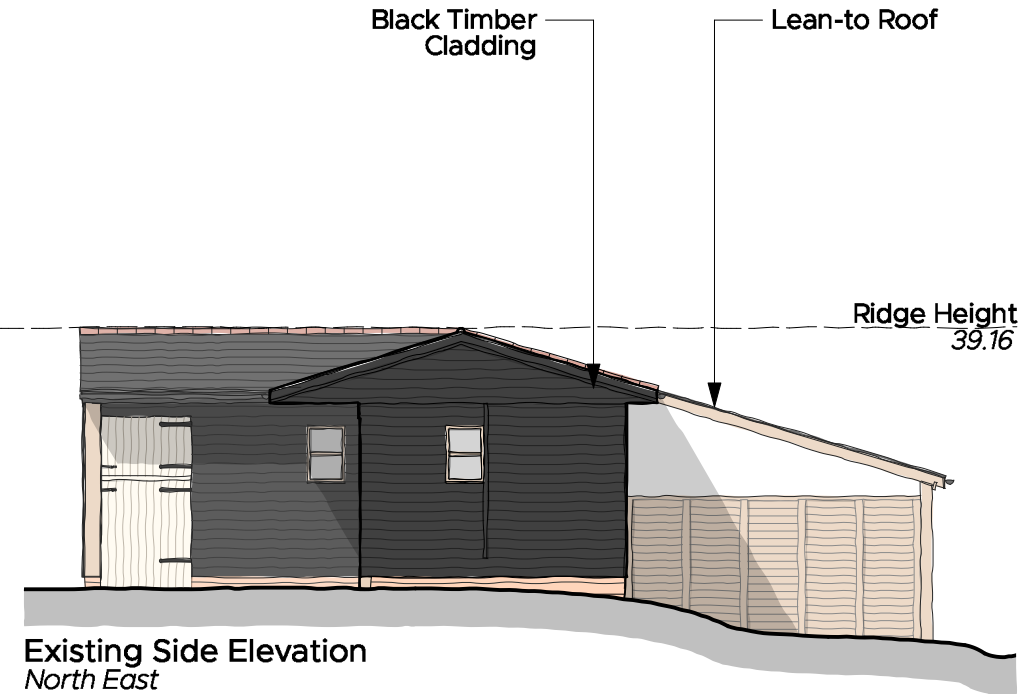


Existing Side Elevation
North East

Red Brick Plinth

Black Timber Cladding

Lean-to Roof

Ridge Height
39.16

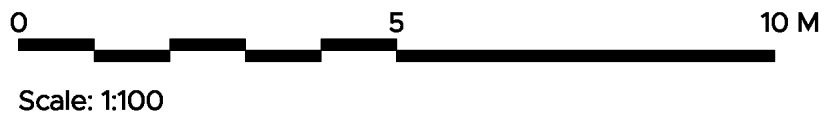

Market Place / Hadleigh / Ipswich / Suffolk / IP7 5DN
T / 01473 827992 E / enquiries@wk-architects.co.uk
Do not scale from drawing; work to figured dimensions only.
Copyright © Wincer Kievenaar Architects Limited
5880_PA_B_Proposed Drawings.vwx



PROJECT Proposed alterations & extensions to single storey dwelling
Wynne Cottage, Swan Street
Boxford, Suffolk CO10 5NZ
CLIENT Mr. & Mrs. J. Copeland
STATUS PLANNING

TITLE Existing Outbuilding
SCALE 1:100
ISSUE DATE 06/12/2023
AUTHOR FDS

SHEET SIZE A3
CHECK PB

REVISION	DESCRIPTION	DATE	DRAWN	CHECK

JOB No.	DRAWING No.	REVISION
5880	SU_05	