


KEY

- Existing Walls
- Removed

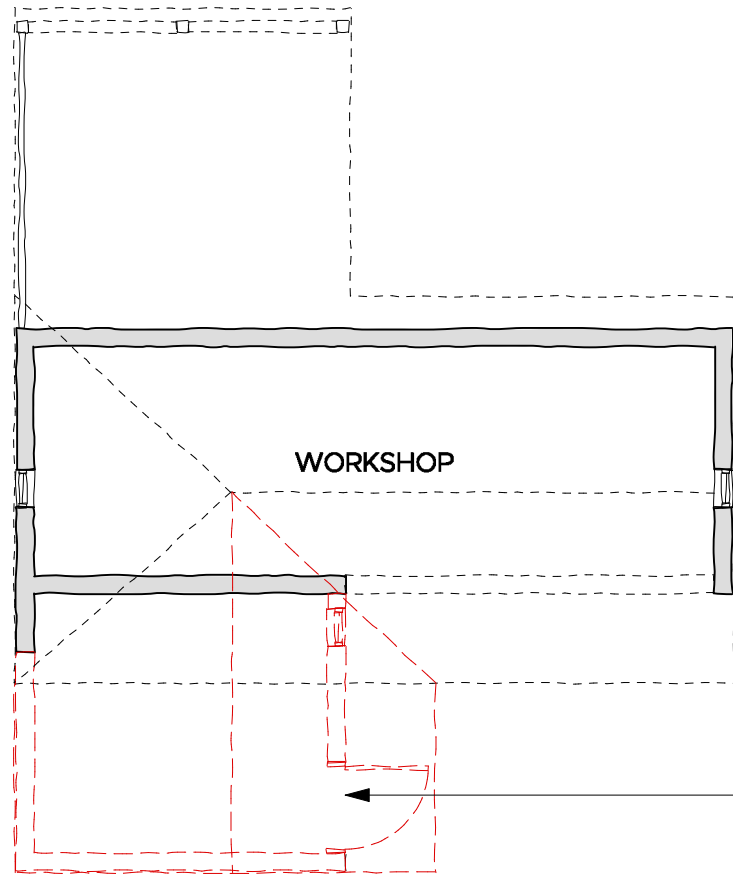

Proposed Plan  
GIA: 27 sq.m


Removed modern bay

Red Brick Plinth


Extend overhang

Black Timber Cladding


Lean-to Roof

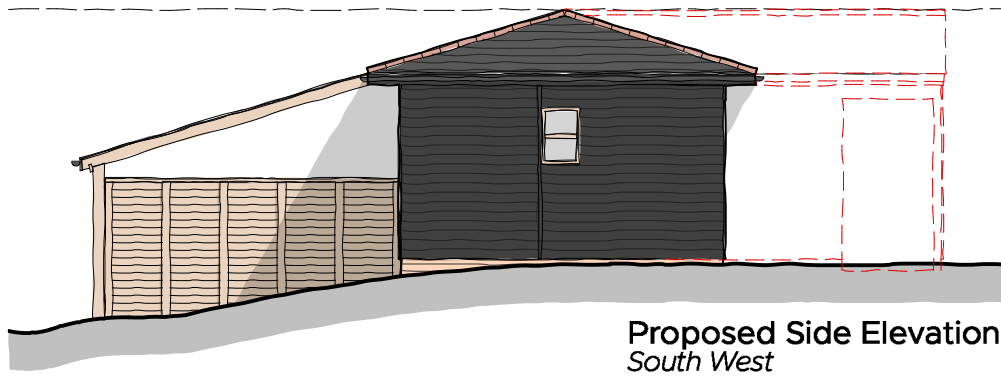

Proposed Side Elevation  
South West

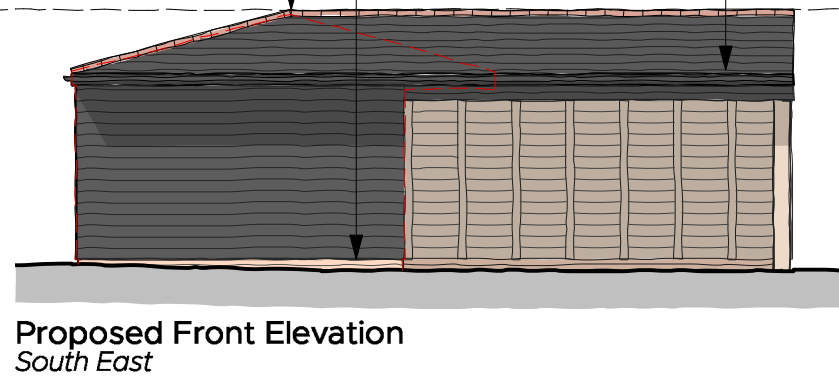


Proposed Front Elevation  
South East

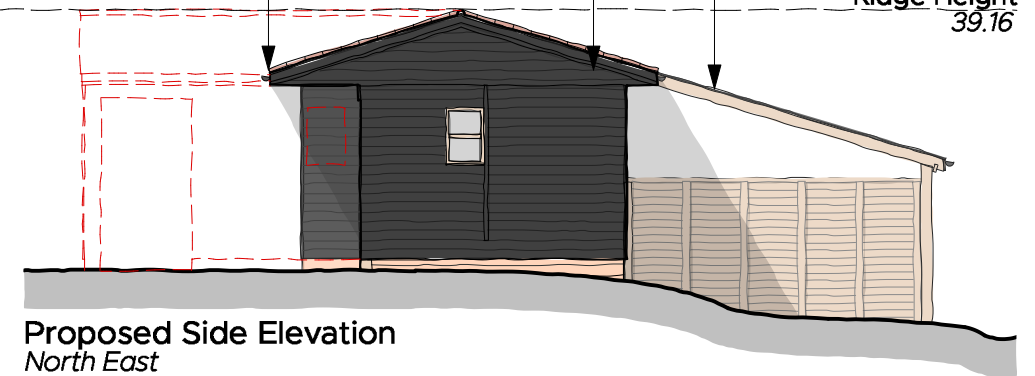

Proposed Side Elevation  
North East

Ridge Height  
39.16

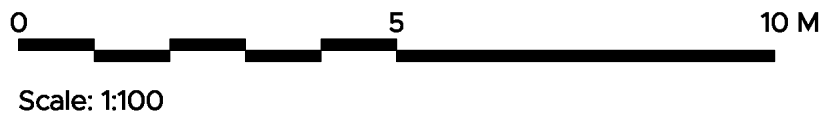

Market Place / Hadleigh / Ipswich / Suffolk / IP7 5DN  
T / 01473 827992 E / enquiries@wk-architects.co.uk  
Do not scale from drawing; work to figured dimensions only.  
Copyright © Wincer Kievenaar Architects Limited  
5880\_PA\_B\_Proposed Drawings.vwx



PROJECT Proposed alterations & extensions to single storey dwelling  
Wynne Cottage, Swan Street  
Boxford, Suffolk CO10 5NZ

CLIENT Mr. & Mrs. J. Copeland

STATUS PLANNING

TITLE Proposed Outbuilding

SCALE 1:100 SHEET SIZE A3

ISSUE DATE 06/12/2023

AUTHOR FDS CHECK PB

REVISION	DESCRIPTION	DATE	DRAWN	CHECK

JOB No. **5880** DRAWING No. **PA\_05** REVISION