
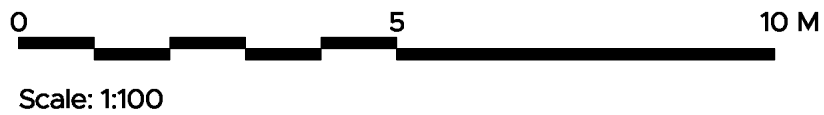


KEY

- Existing Walls
- Proposed Walls
- Removed
- Circulation
- Living Space
- WC / Utility

GROSS INTERNAL FLOOR AREA

Existing - 74 sq.m
 Proposed - 119 sq.m
 Total Difference - 45 sq.m

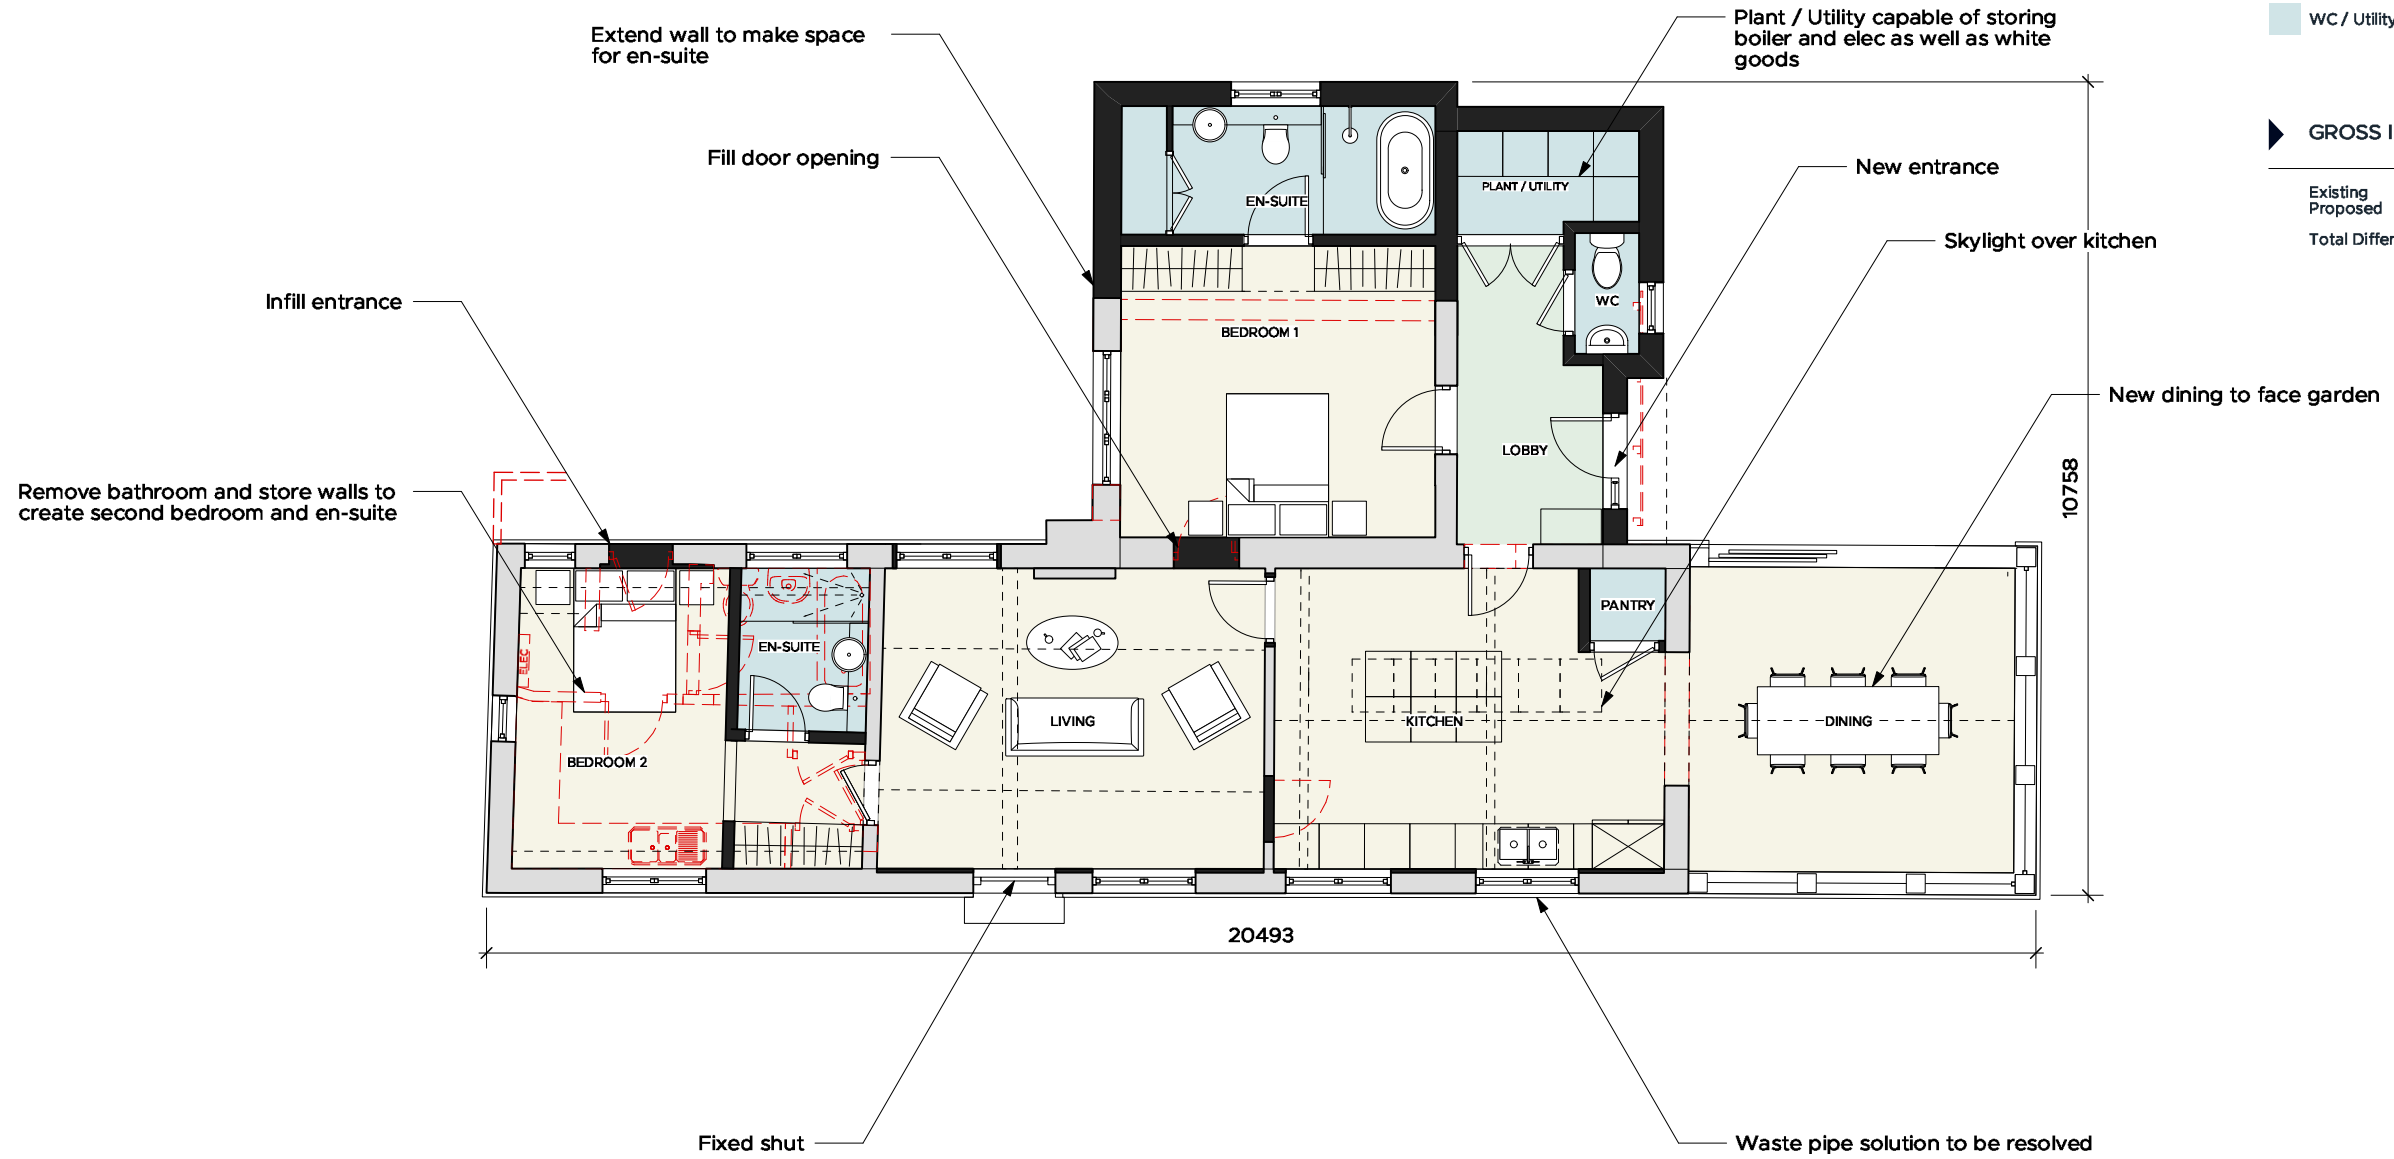

Market Place / Hadleigh / Ipswich / Suffolk / IP7 5DN
 T / 01473 827992 E / enquiries@wk-architects.co.uk
 Do not scale from drawing; work to figured dimensions only.
 Copyright © Wincer Kievenaar Architects Limited
 5880_PA_B_Proposed Drawings.vwx



PROJECT Proposed alterations & extensions to single storey dwelling
 Wynne Cottage, Swan Street
 Boxford, Suffolk CO10 5NZ
 CLIENT Mr. & Mrs. J. Copeland
 STATUS PLANNING

TITLE Proposed Floor Plan
 SCALE 1:100 SHEET SIZE A3
 ISSUE DATE 16/08/2023
 AUTHOR FDS CHECK PB

REVISION	DESCRIPTION	DATE	DRAWN	CHECK
A	Amended following Pre-app response	16/11/2023	FDS	PB
B	For Planning	23/11/2023	FDS	PB

JOB No. **5880** DRAWING No. **PA_03** REVISION **B**