




Proposed Front Elevation
South West

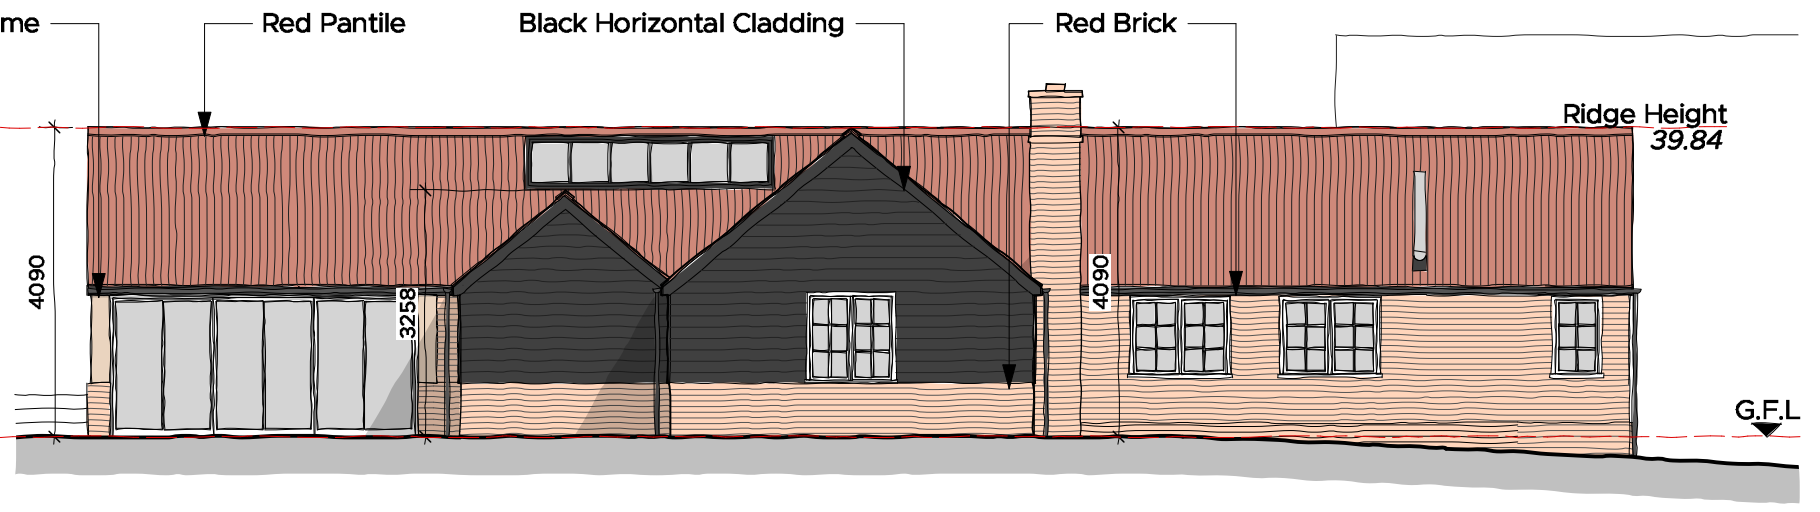


Proposed Side Elevation
North West

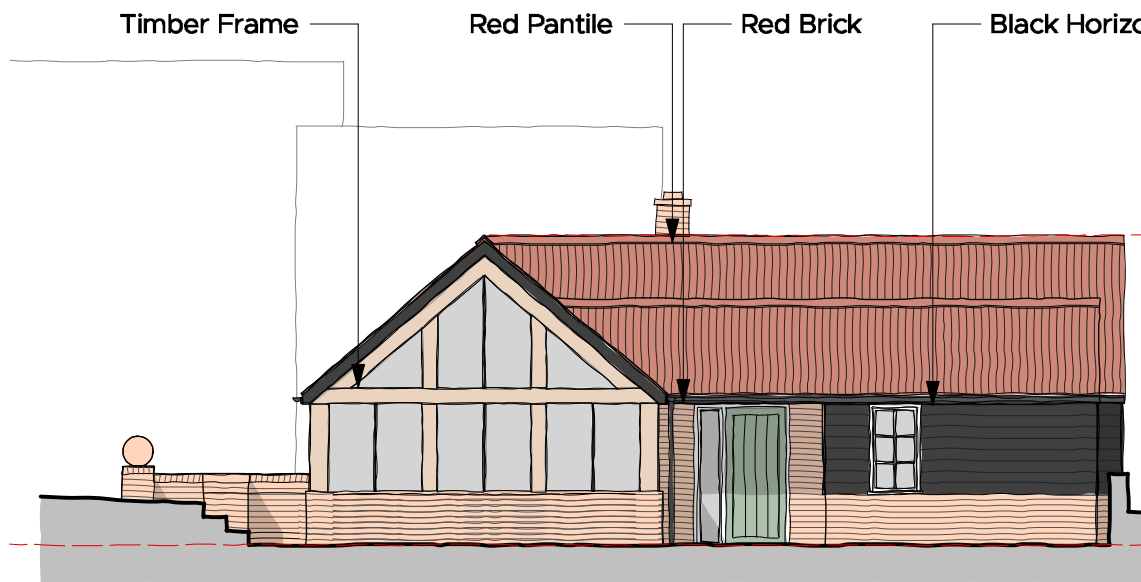

Proposed Rear Elevation
North East

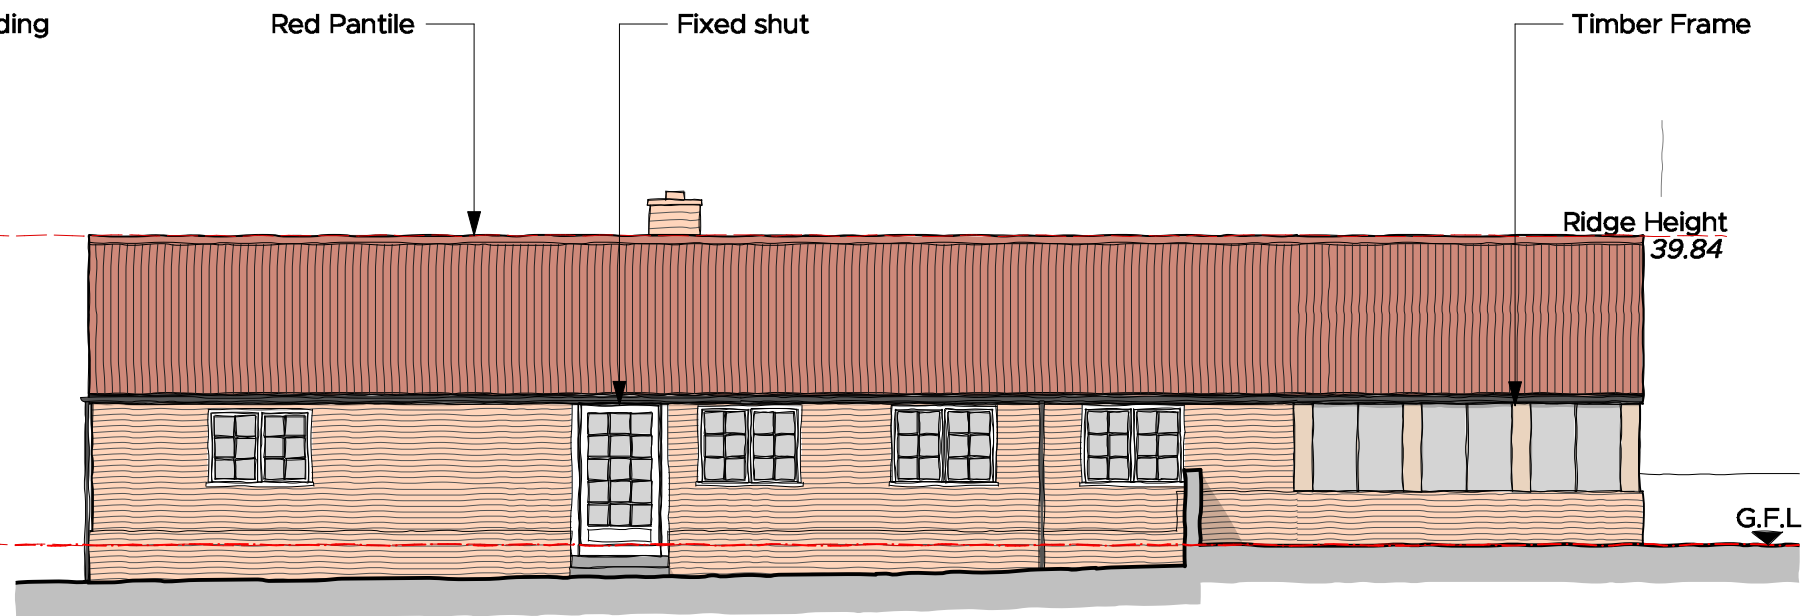

Proposed Side Elevation
South East

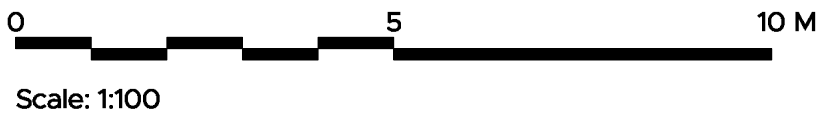

Market Place / Hadleigh / Ipswich / Suffolk / IP7 5DN
T / 01473 827992 E / enquiries@wk-architects.co.uk
Do not scale from drawing; work to figured dimensions only.
Copyright © Wincer Kievenaar Architects Limited
5880_PA_B_Proposed Drawings.vwx



PROJECT Proposed alterations & extensions to single storey dwelling
Wynne Cottage, Swan Street
Boxford, Suffolk CO10 5NZ
CLIENT Mr. & Mrs. J. Copeland
STATUS **PLANNING**

TITLE Proposed Elevations
SCALE 1:100 SHEET SIZE A3
ISSUE DATE 16/08/2023
AUTHOR FDS CHECK PB

REVISION	DESCRIPTION	DATE	DRAWN	CHECK
A	Amended following Pre-app response	16/11/2023	FDS	PB
B	For Planning	23/11/2023	FDS	PB

JOB No. **5880** DRAWING No. **PA_04** REVISION **B**