






Front Elevation

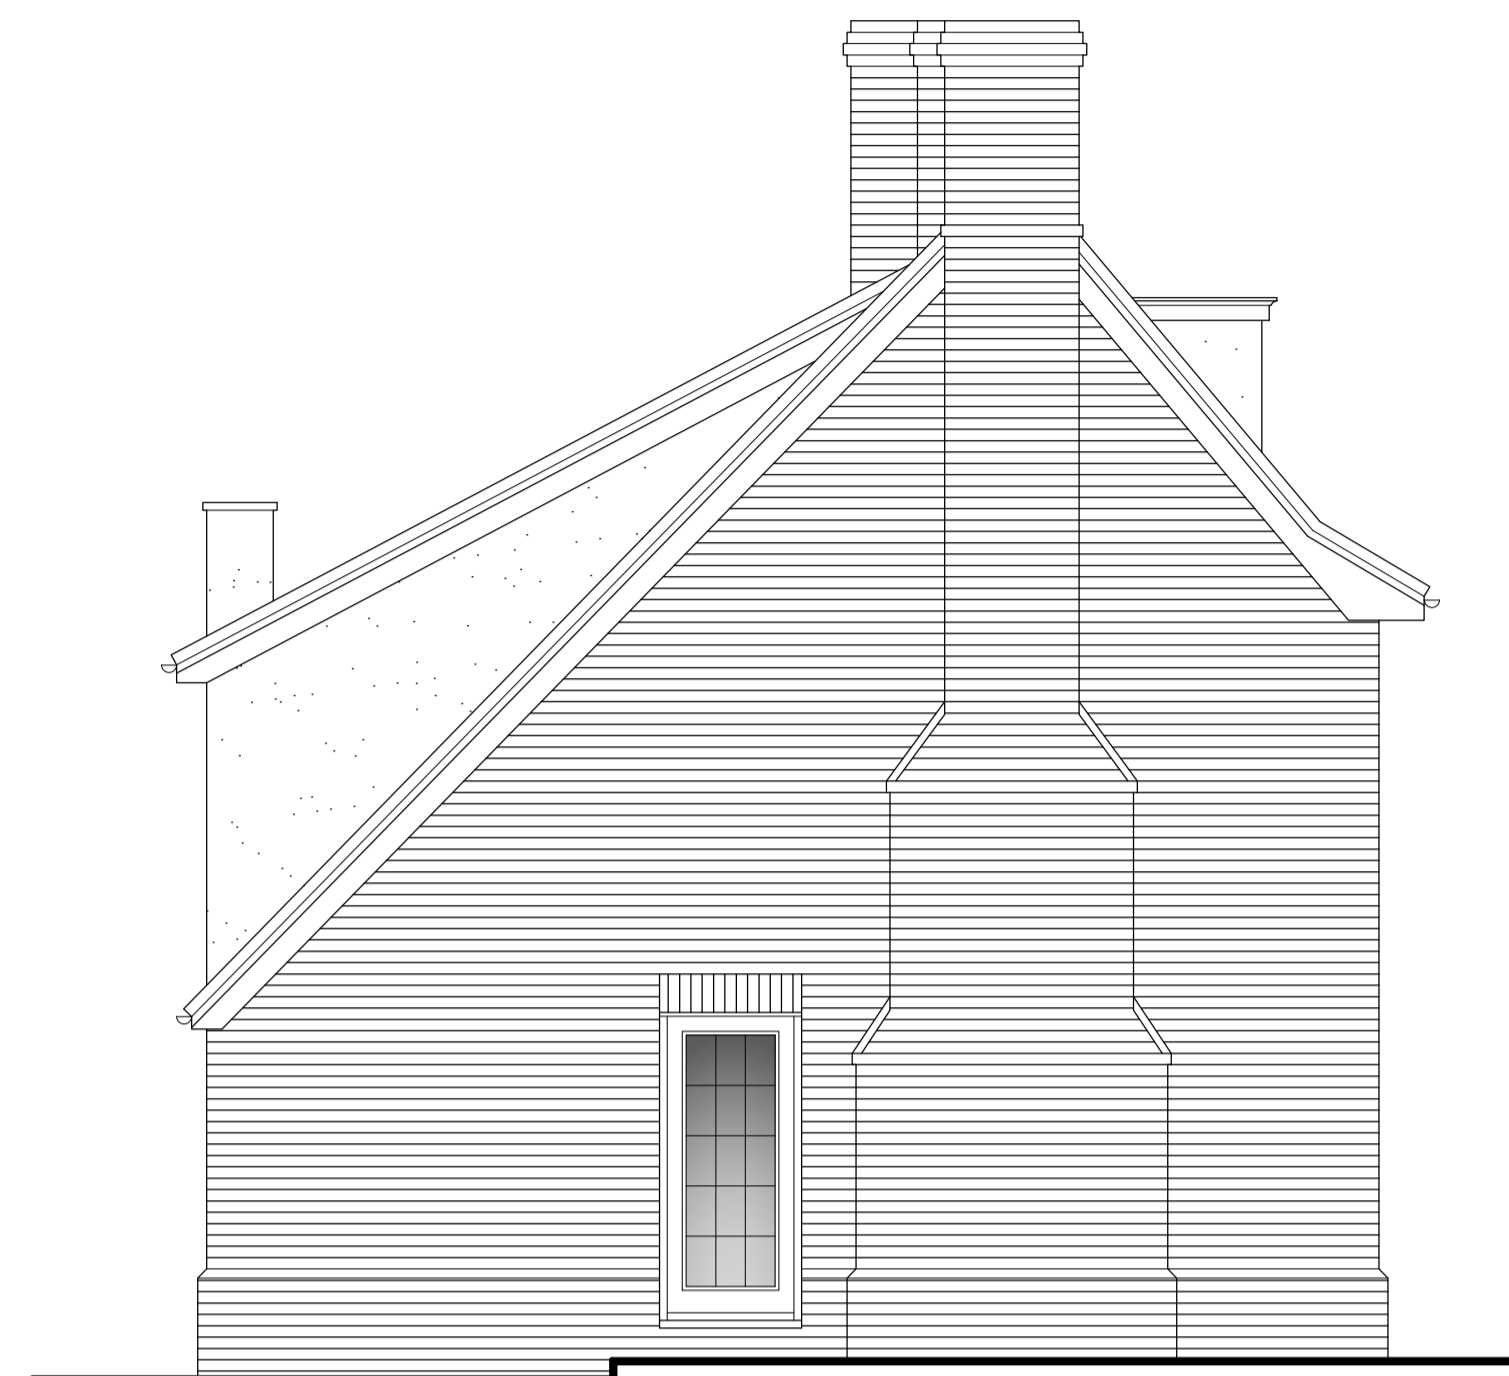


Side Elevation

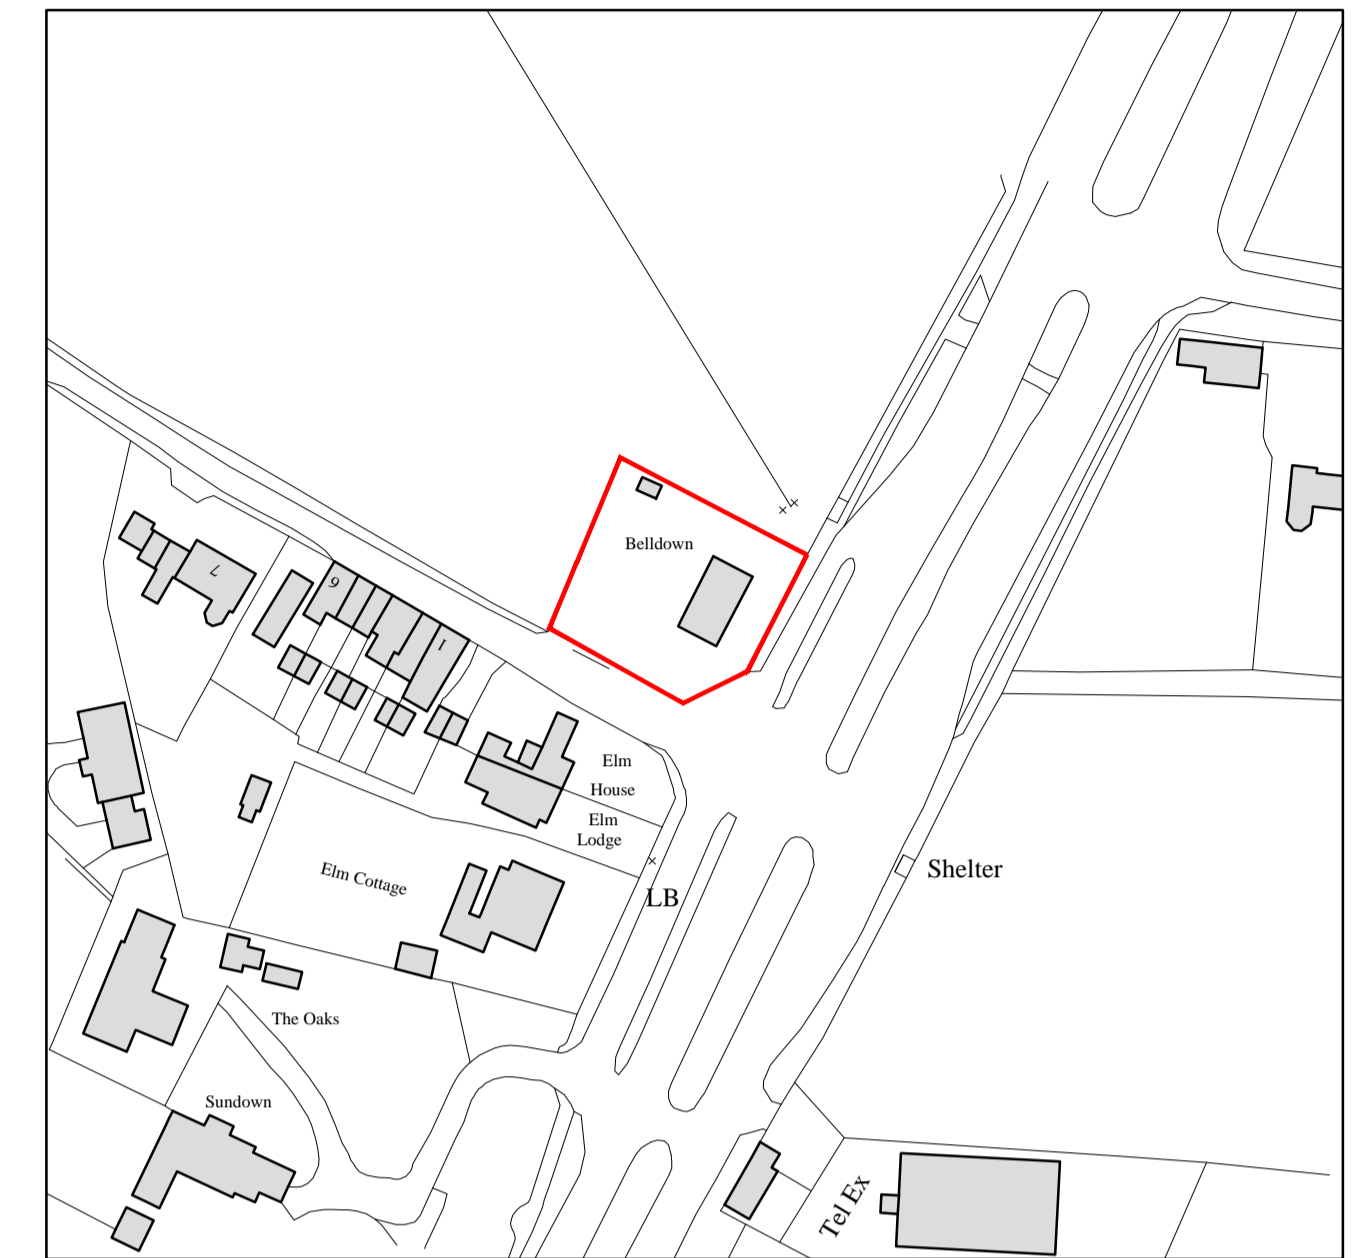


Location Plan
Scale: 1:1250

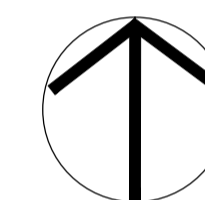


NORTH

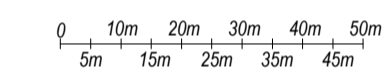


Rear Elevation

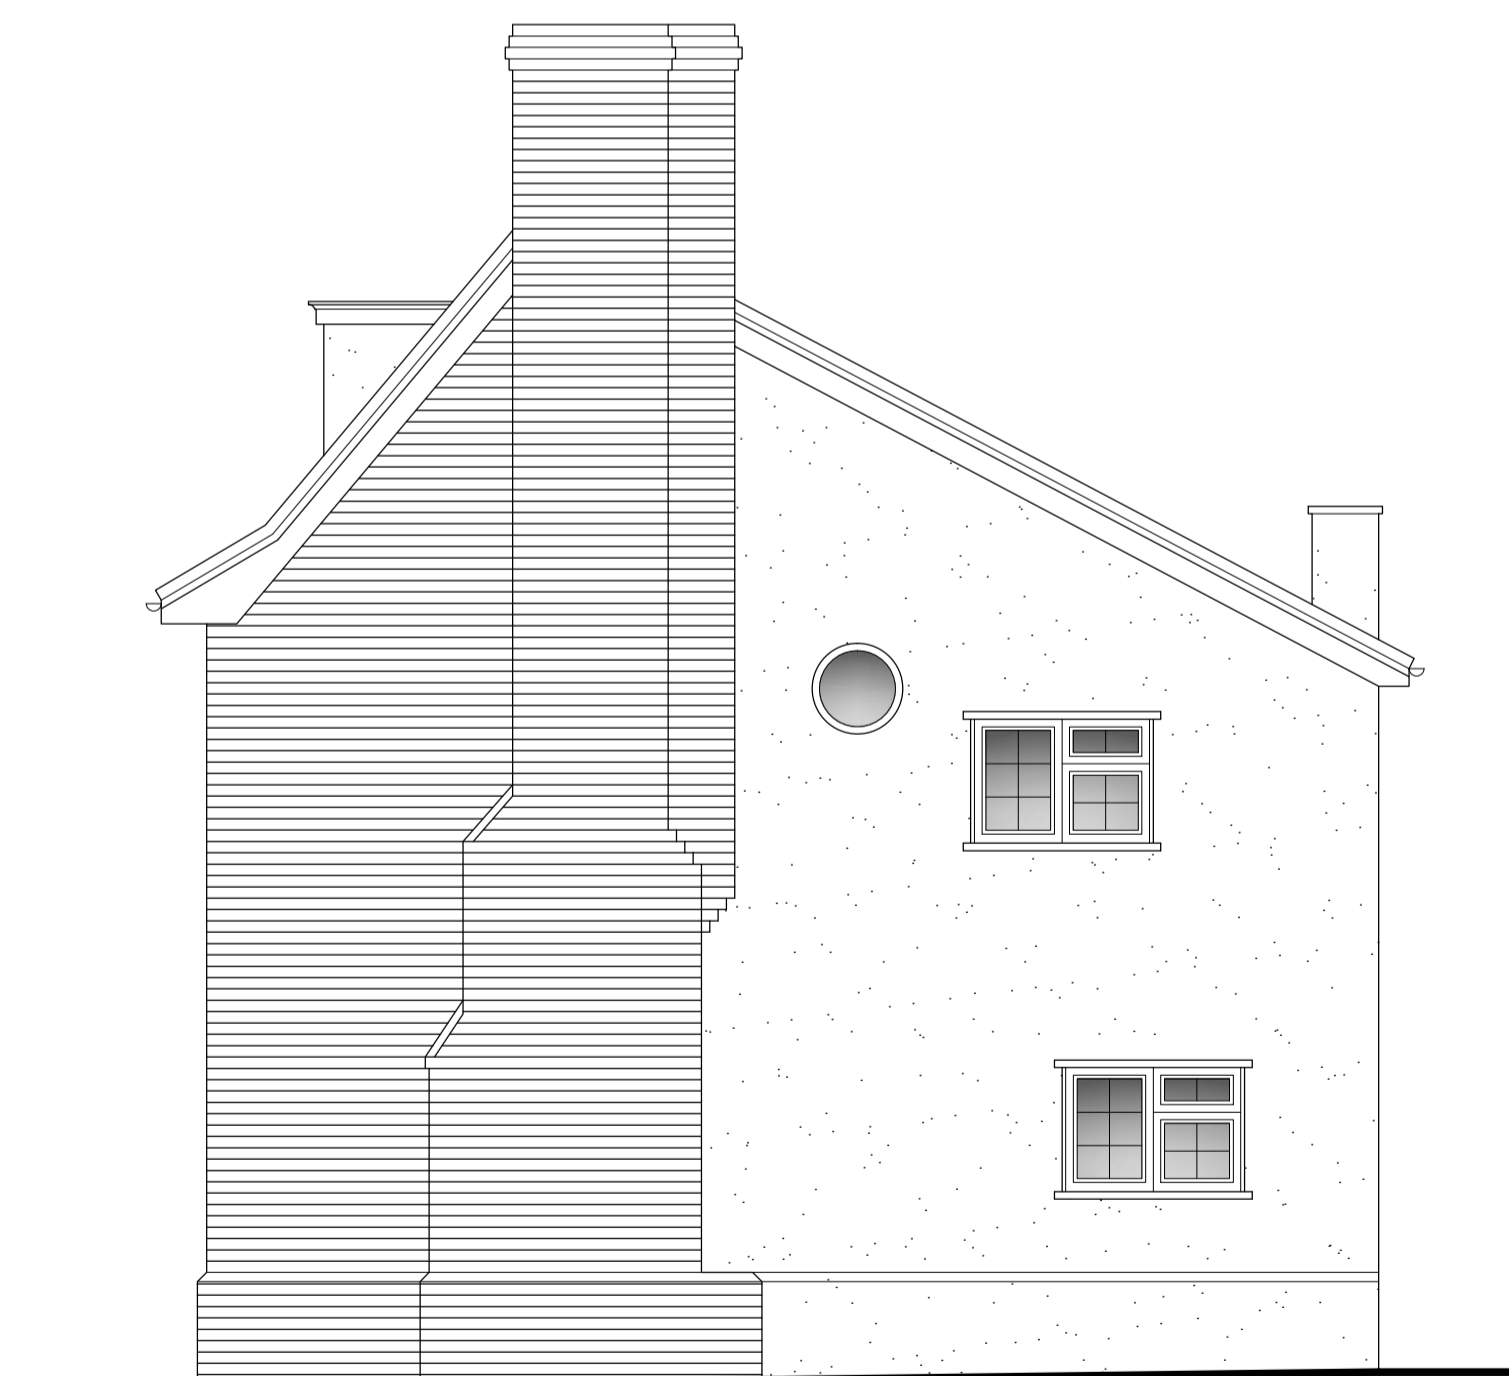


Side Elevation

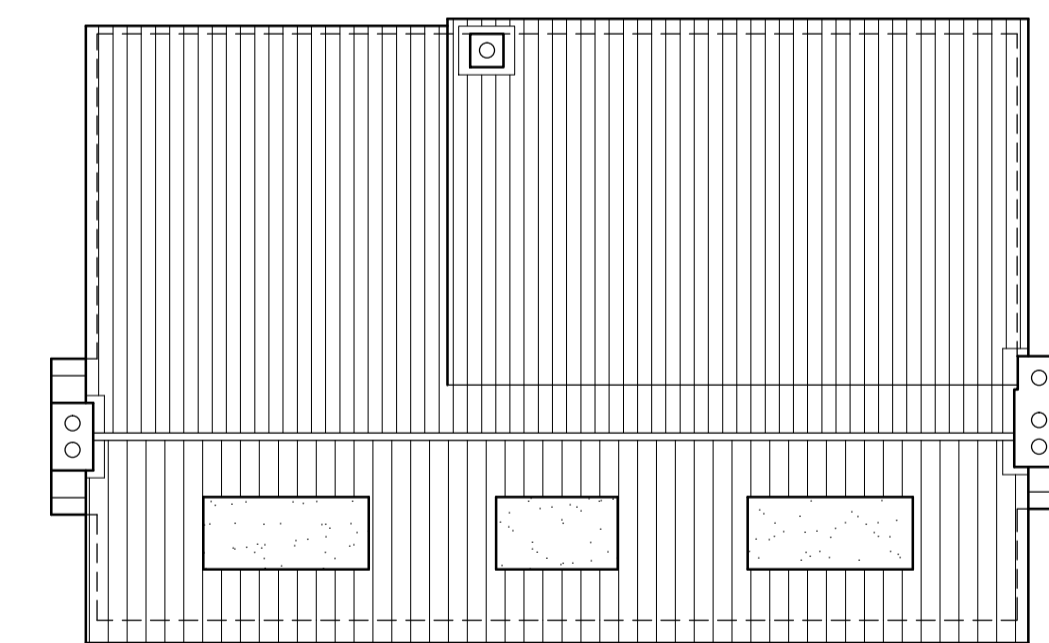

Existing Roof Plan
Scale: 1:100

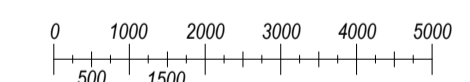

Existing Elevations
Scale: 1:50

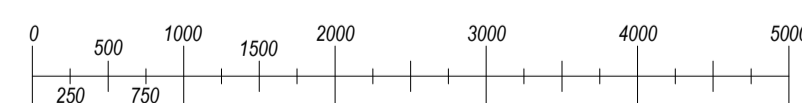

Tim Moll Architecture
Chartered Architect

JOB --

TIM MOLL ARCHITECTURE
Suite 10, 9 Station Yard
Needham Market
Suffolk IP8 8SA
T. 01449 708510 M. 07818087280
E. tim@timmollarchitecture.co.uk

| | | | |
|-----------------|---|----------------|----------|
| CLIENTS | MR & MRS Tyler | | |
| JOB LOCATION | BELLDOWN, OLD LONDON ROAD, COPDOCK, SUFFOLK, IP8 3JD | | |
| JOB DESCRIPTION | EXTENSION & ALTERATIONS | | |
| DRAWING | EXISTING | | |
| DATE | SCALE | DRAWING NUMBER | DRAWN BY |
| APRIL 2023 | AS SHOWN @ A1 | .01 | MJM |