
© NOTES AND AMENDMENTS

This drawing is copyright. All dimensions must be checked on site and not scaled from this drawing. Discrepancies must be reported immediately to the architect before proceeding. This drawing to be read in conjunction with all other issued drawings and contract documents. All dimensions in millimeters unless otherwise stated. Any variations or supplementary drawings are to be approved by the client.



© NOTES AND AMENDMENTS

This drawing is copyright. All dimensions must be checked on site and not scaled from this drawing. Discrepancies must be reported immediately to the architect before proceeding. This drawing to be read in conjunction with all other issued drawings and contract documents. All dimensions in millimeters unless otherwise stated. Any variations or supplementary drawings are to be approved by the client.

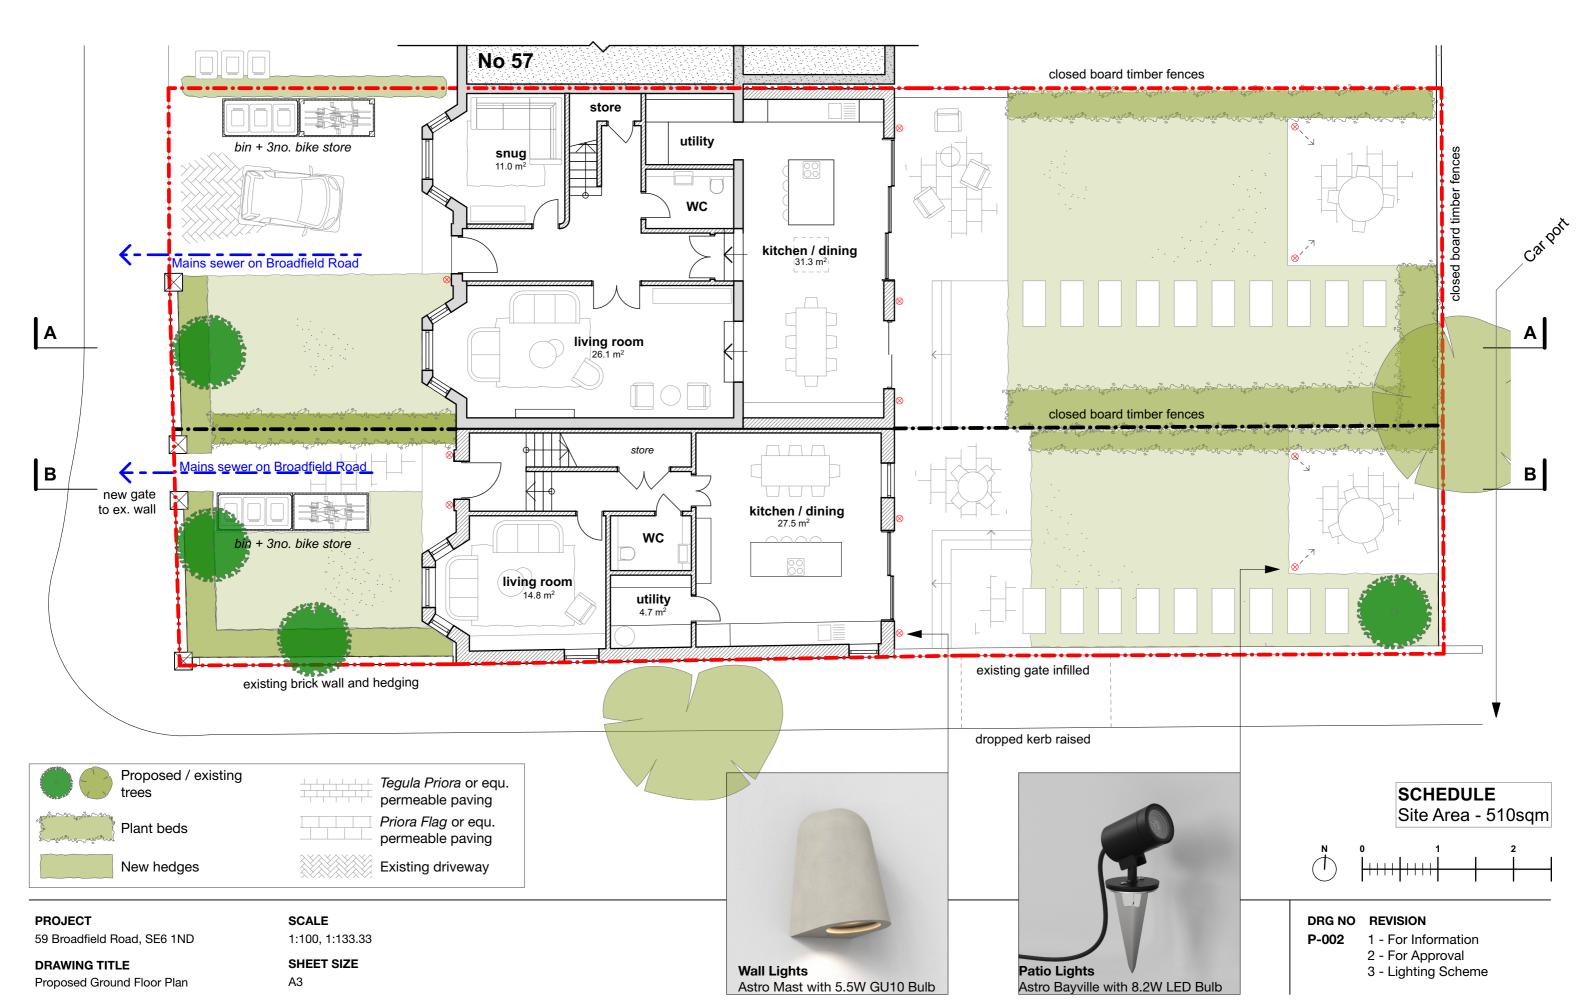


Wall Lights Astro Mast with 5.5W GU10 Bulb



Patio Lights Astro Bayville with 8.2W LED Bulb



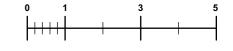

PROJECT

SCALE 1:100

59 Broadfield Road, SE6 1ND

Proposed Front Elevation

DRAWING TITLE

SHEET SIZE А3

DRG NO REVISION

P-300 1 - For Information

2 - For Approval3 - Lighting Scheme

© NOTES AND AMENDMENTS

This drawing is copyright. All dimensions must be checked on site and not scaled from this drawing. Discrepancies must be reported immediately to the architect before proceeding. This drawing to be read in conjunction with all other issued drawings and contract documents. All dimensions in millimeters unless otherwise stated. Any variations or supplementary drawings are to be approved by the client.




Wall Lights Astro Mast with 5.5W GU10 Bulb



Patio Lights Astro Bayville with 8.2W LED Bulb



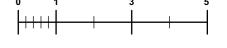

PROJECT

DRAWING TITLE

SCALE 1:100

59 Broadfield Road, SE6 1ND

SHEET SIZE

Proposed Rear Elevation

А3

DRG NO REVISION

P-301 1 - For Information

2 - For Approval3 - Lighting Scheme