



**DO NOT SCALE**

THIS DRAWING IS PREPARED SOLELY FOR DESIGN AND PLANNING SUBMISSION PURPOSES. IT IS NOT INTENDED OR SUITABLE FOR EITHER BUILDING REGULATIONS OR CONSTRUCTION PURPOSES AND SHOULD NOT BE USED FOR SUCH.


THE DRAWING AND THE WORKS DEPICTED ARE THE COPYRIGHT OF MEL ARCHITECT AND MAY NOT BE REPRODUCED EXCEPT BY WRITTEN PERMISSION.

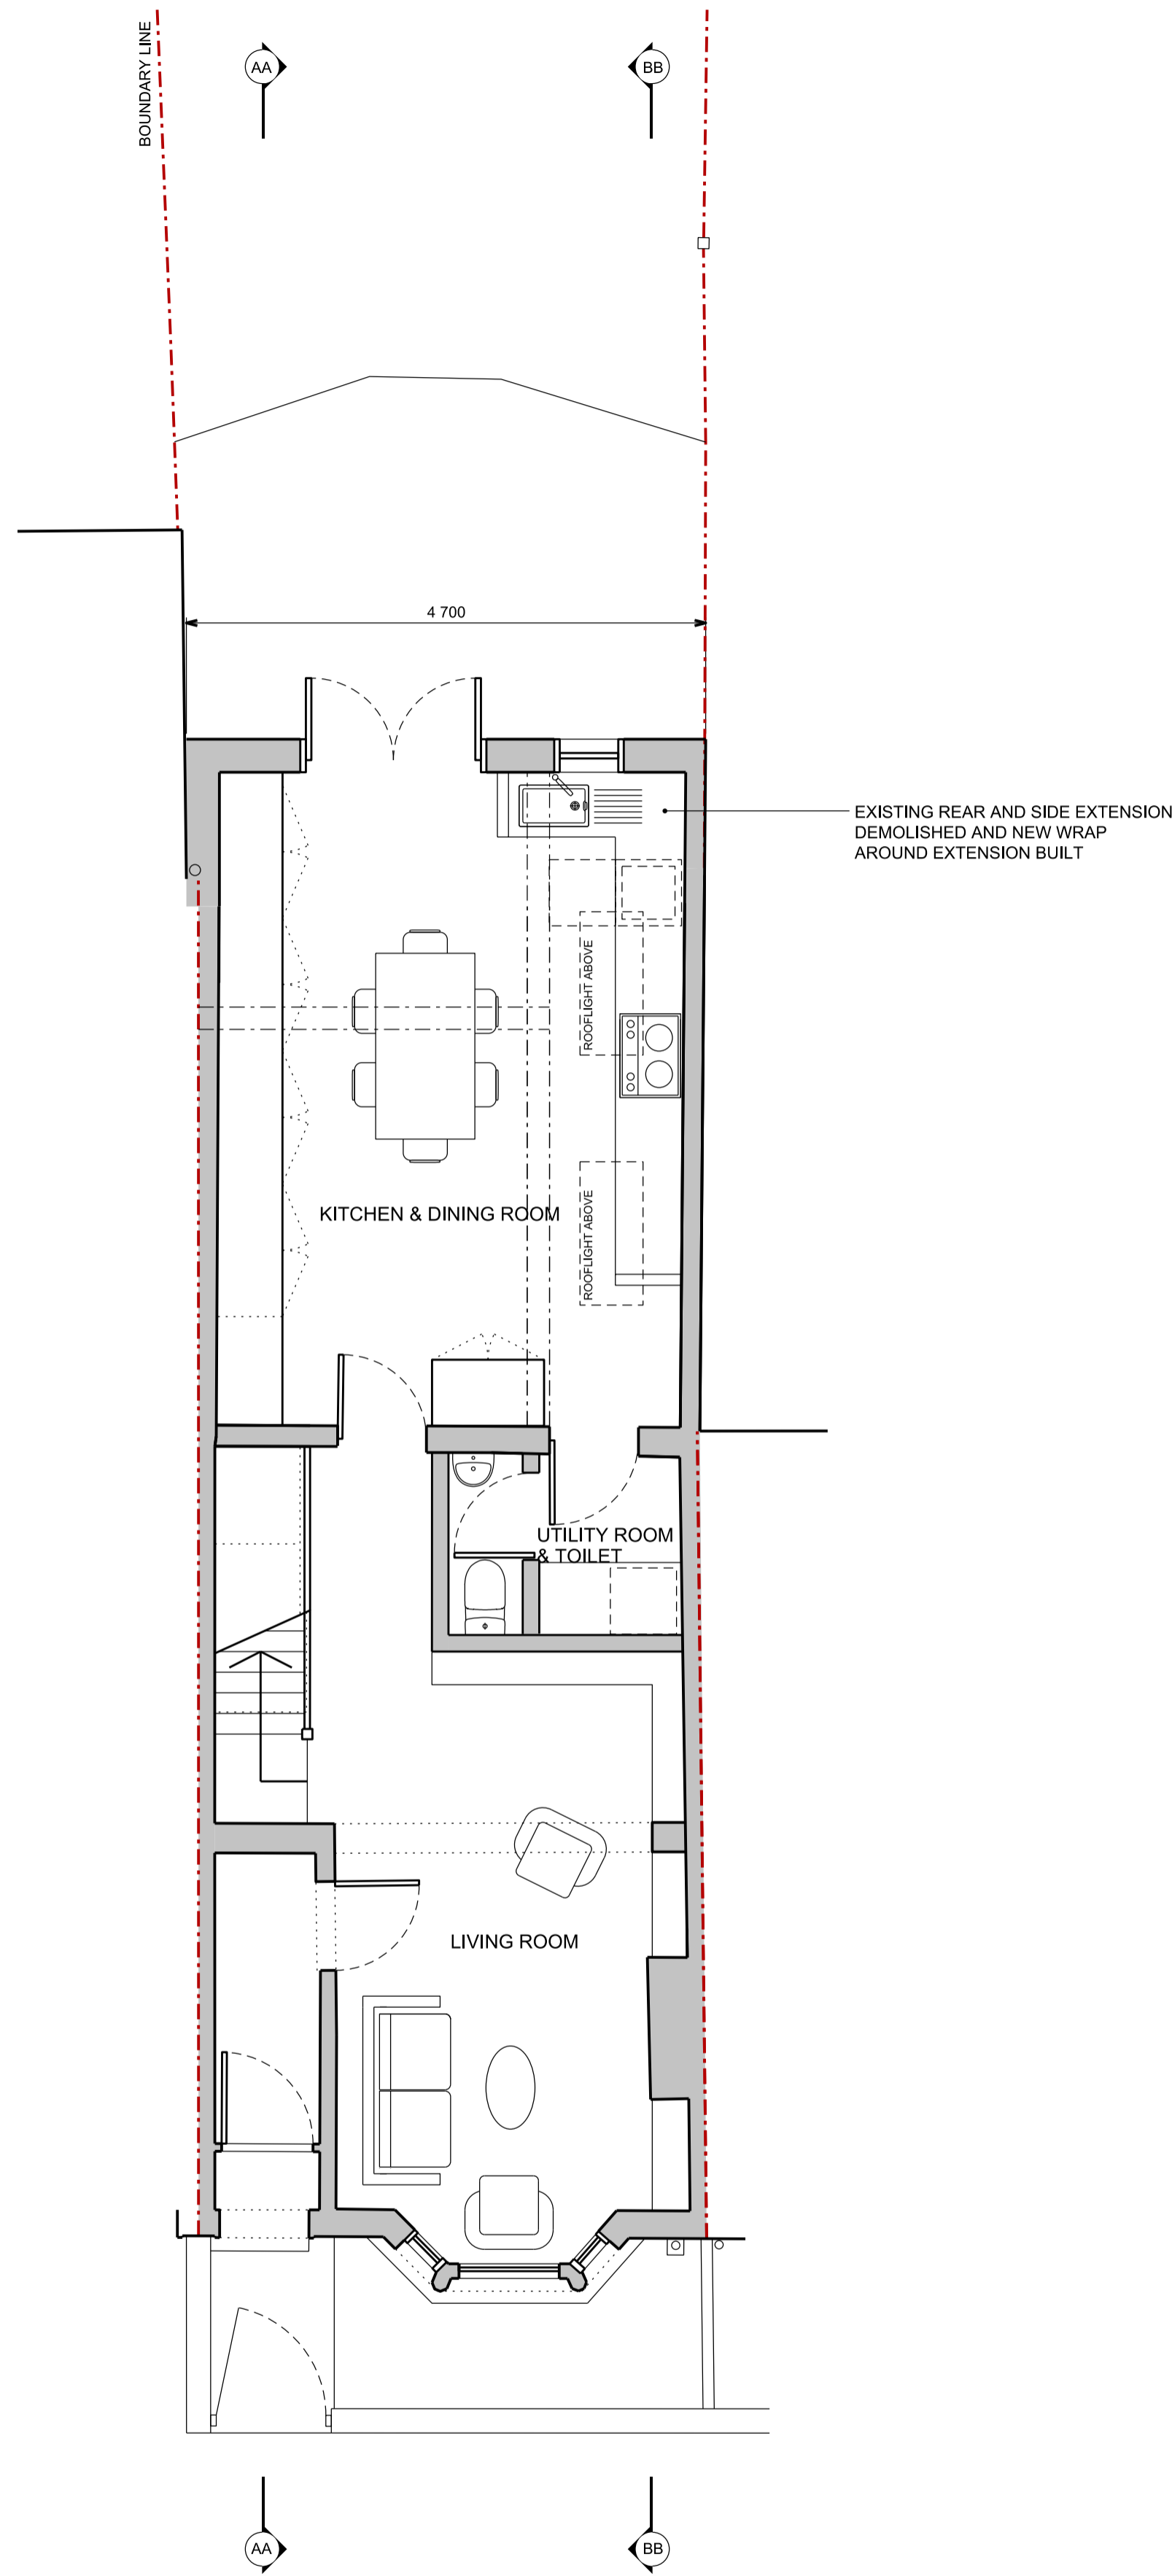


01 PROPOSED GROUND FLOOR PLAN

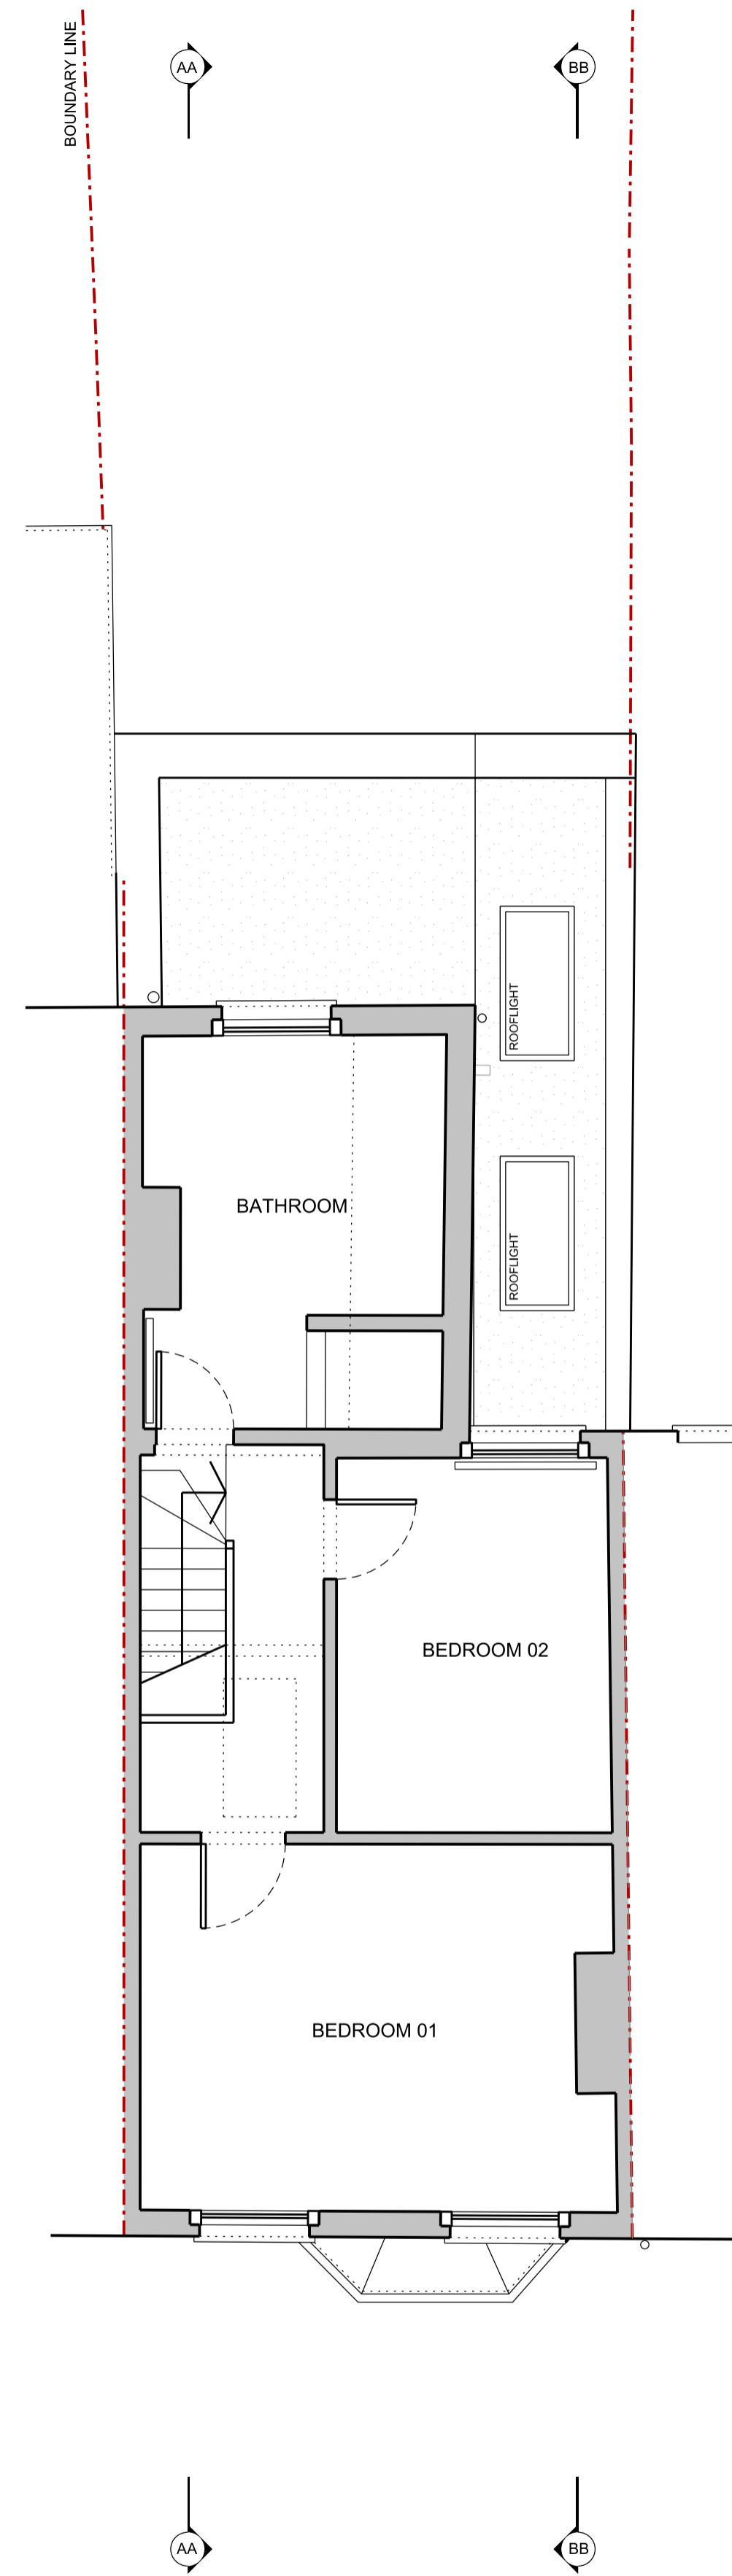


02 PROPOSED FIRST FLOOR PLAN

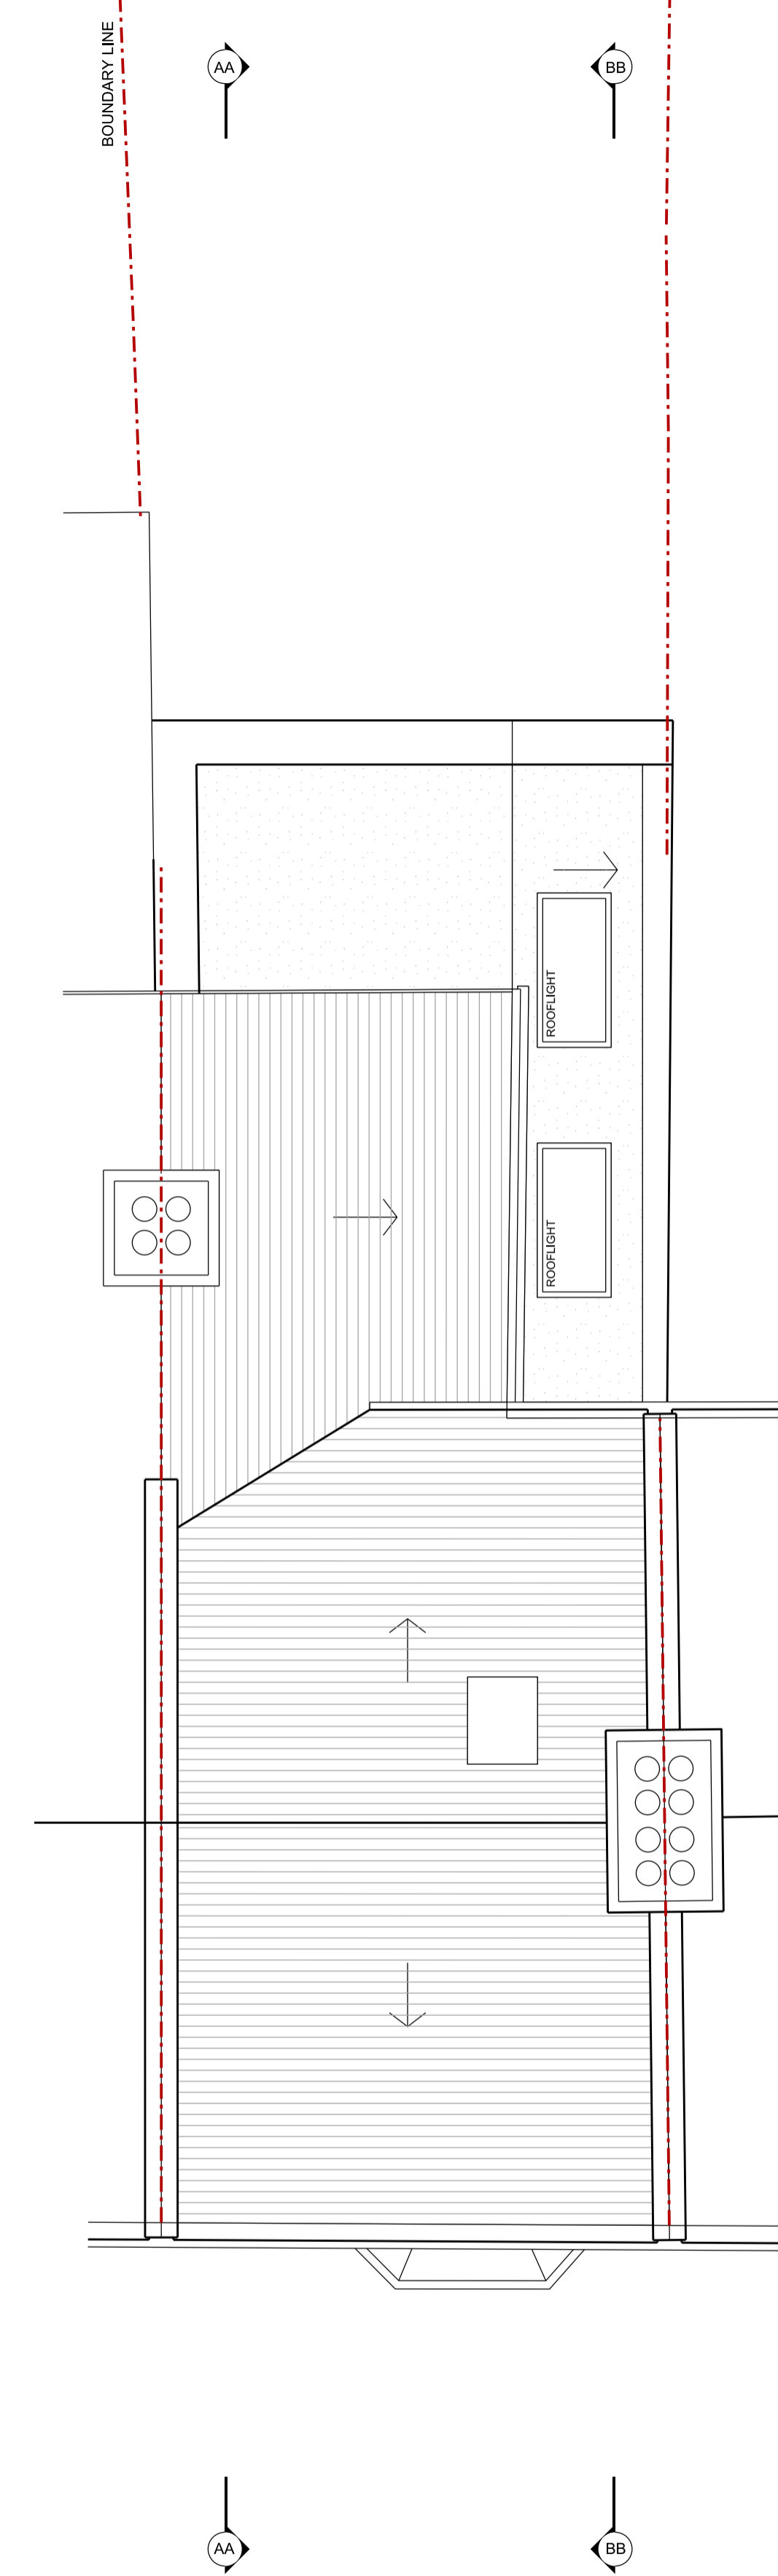

03 PROPOSED ROOF PLAN

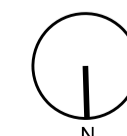

P1		DEC 23	PRELIMINARY
REV	DATE	DESCRIPTION	
 <b>MEL ARCHITECT</b> TEL: 0700 7102 070 EMAIL: MEL@MELARCHITECT.CO.UK INSTA: @MEL_ARCHITECT			
JOB 34 ALPHA ROAD			
DRG			
PROPOSED FLOOR PLANS			
DRG No	0081-013	REV	01
SCALE 1:50@A1		DATE DEC 23	
DRAWING STATUS <b>PRELIMINARY</b>			