


Notes


All dimensions to be checked by the Contractor before construction proceeds.

This drawing is the copyright of IntelliArch Limited and shall not be anyway used or reproduced without their prior written consent.

rev.	date.	dwn.
------	-------	------

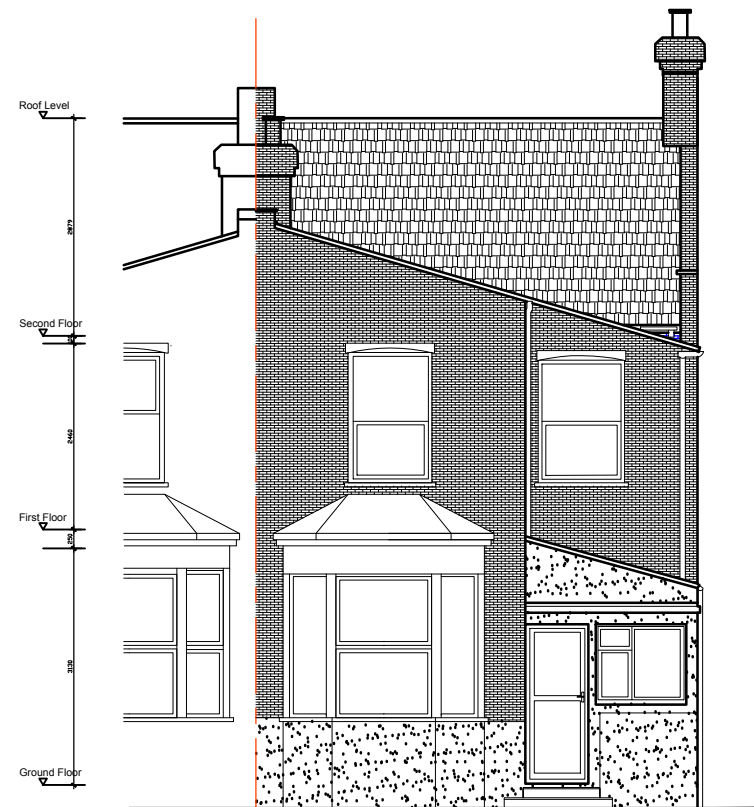

Existing South Elevation

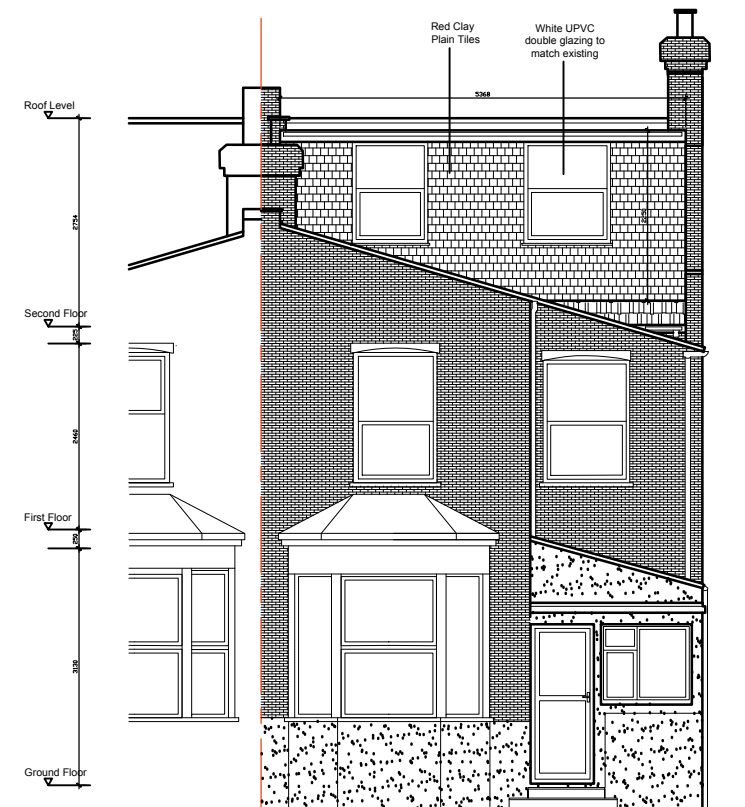

Proposed South Elevation

	Full site boundaries (364m²)
	Proposed new walls
	Existing walls
	Walls to be removed

FOR APPROVAL

IntelliArch Ltd



Intelligent Architecture and Surveying
 52 Southbury Road, Enfield EN1 1YB
 T: 0204 537 37 11 M: 07956 296 076
 E: info@i-arch.co.uk W: www.i-arch.co.uk

project
 105 Southbury Road
 Enfield EN1 1PL

title
 Existing & Proposed South Elevations

scale 1:100 @ A3 dwn MA
 date 27th November 2023 chk

drg no. 1538-1500 rev