


Notes  
 Contractor to check all dimensions on site before commencing work.  
 Report any discrepancies and omissions to Maple Leaf Architecture Ltd.  
 This drawing is Copyright © protected, and no part is to be copied or re-used without the express permission of the above named company.  
 DESIGN  
 Unless otherwise stated, the contents of this drawing have been produced subject to detailed survey, investigation and in consultation with specialist contractors, Local Authority and other such Statutory Undertakers.  
 Unauthorised alteration or deviation from the information or details contained within will negate any liability on the part of the designer and may breach Statutory Codes & CDM Regulations which may consequently lead to prosecution.




Front Elevation (West) as Existing 1:50




Rear Elevation (East) as Existing 1:50

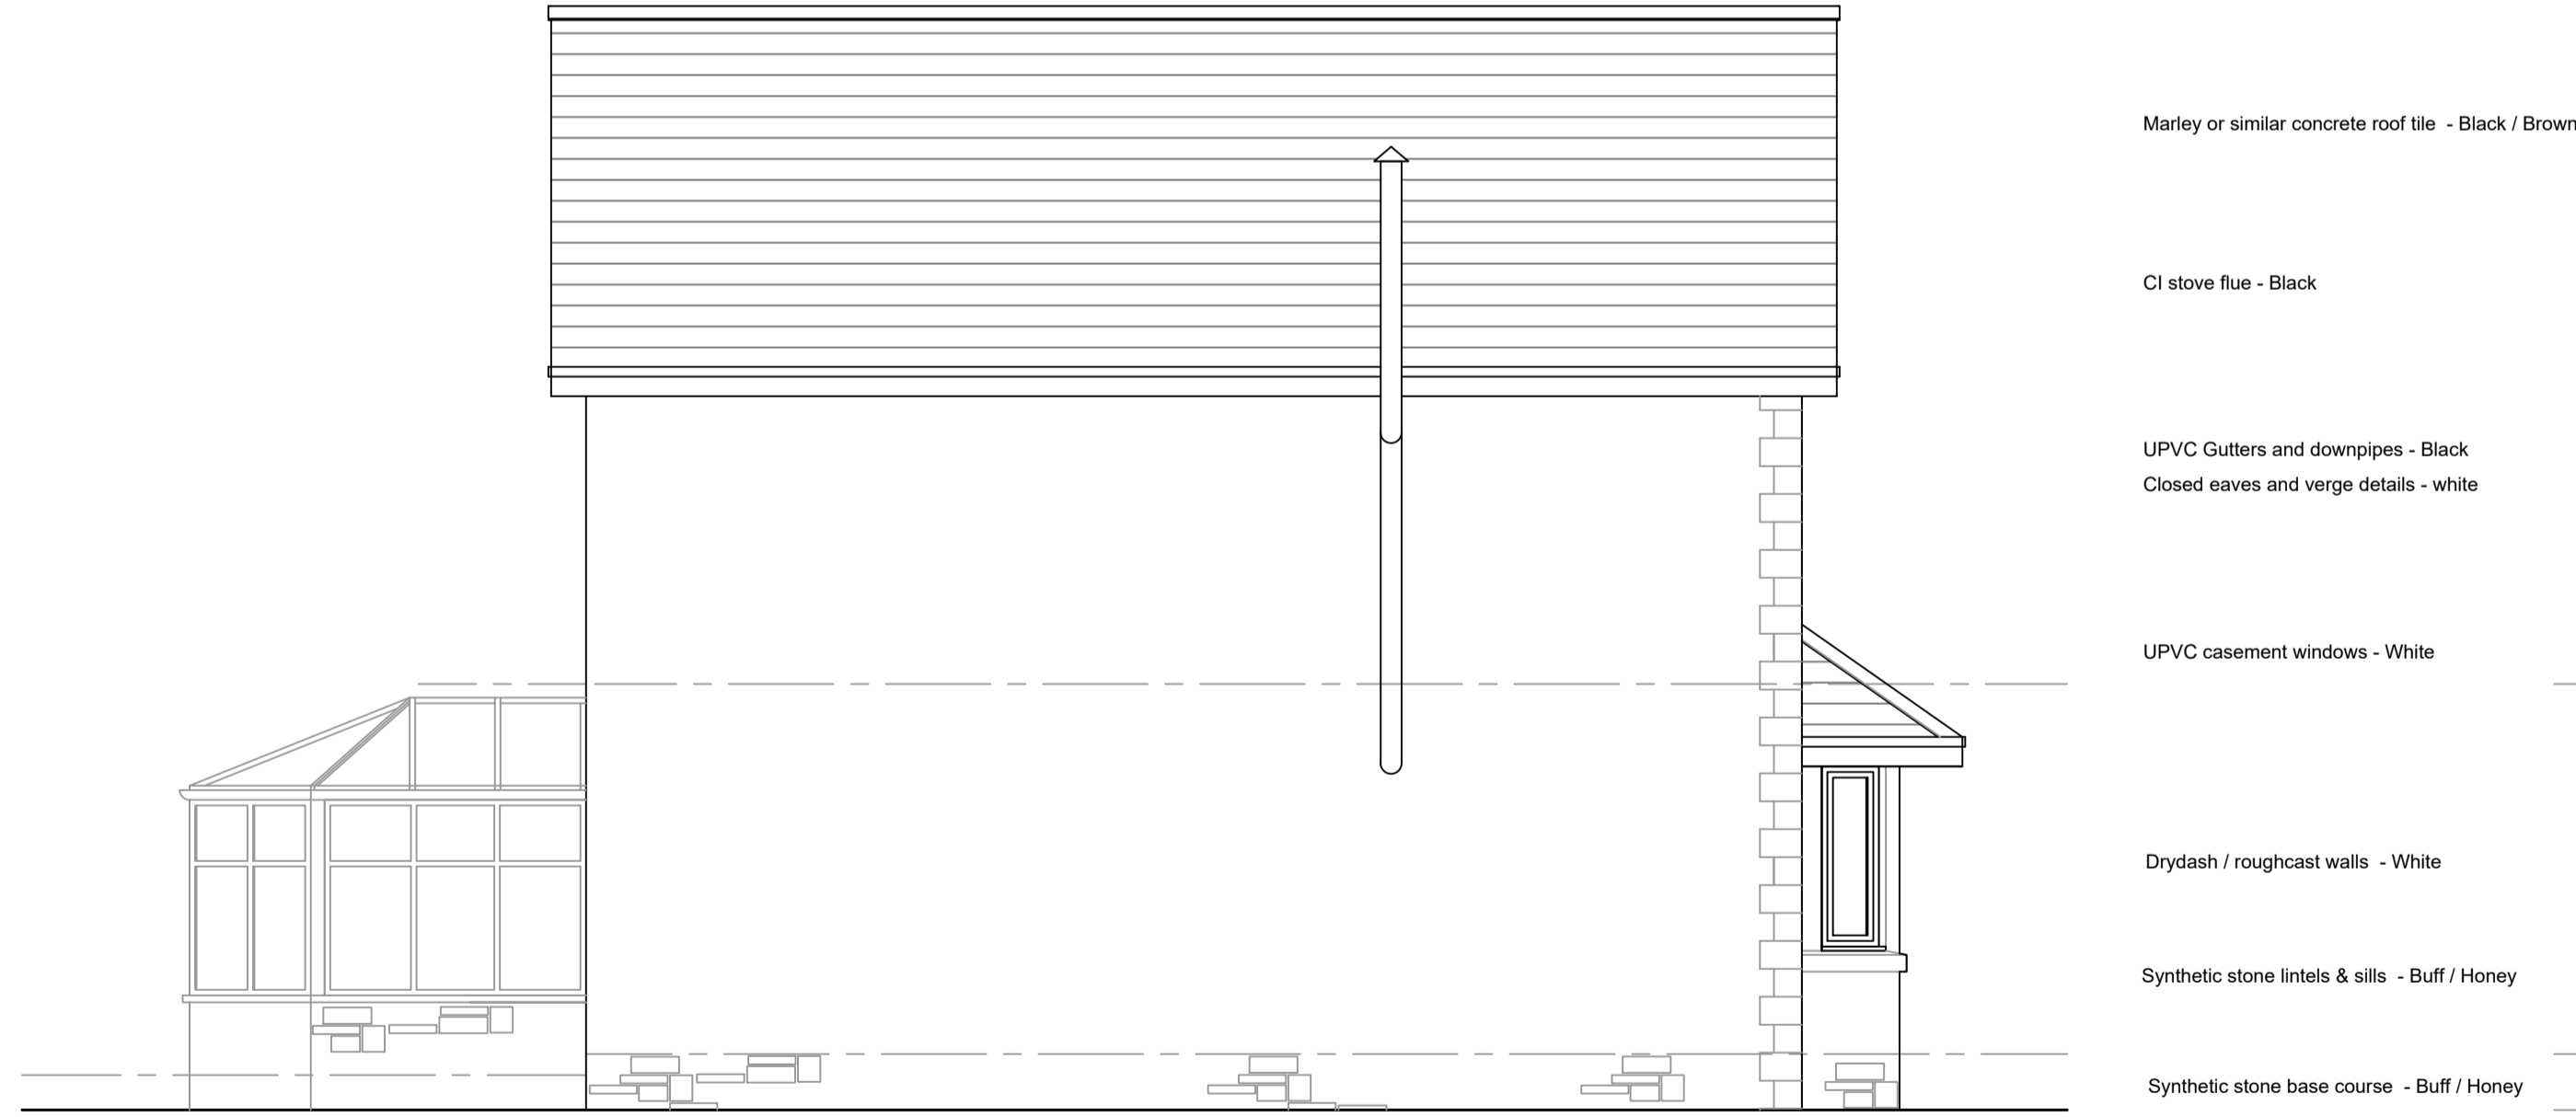

Side Elevation (North) as Existing 1:50

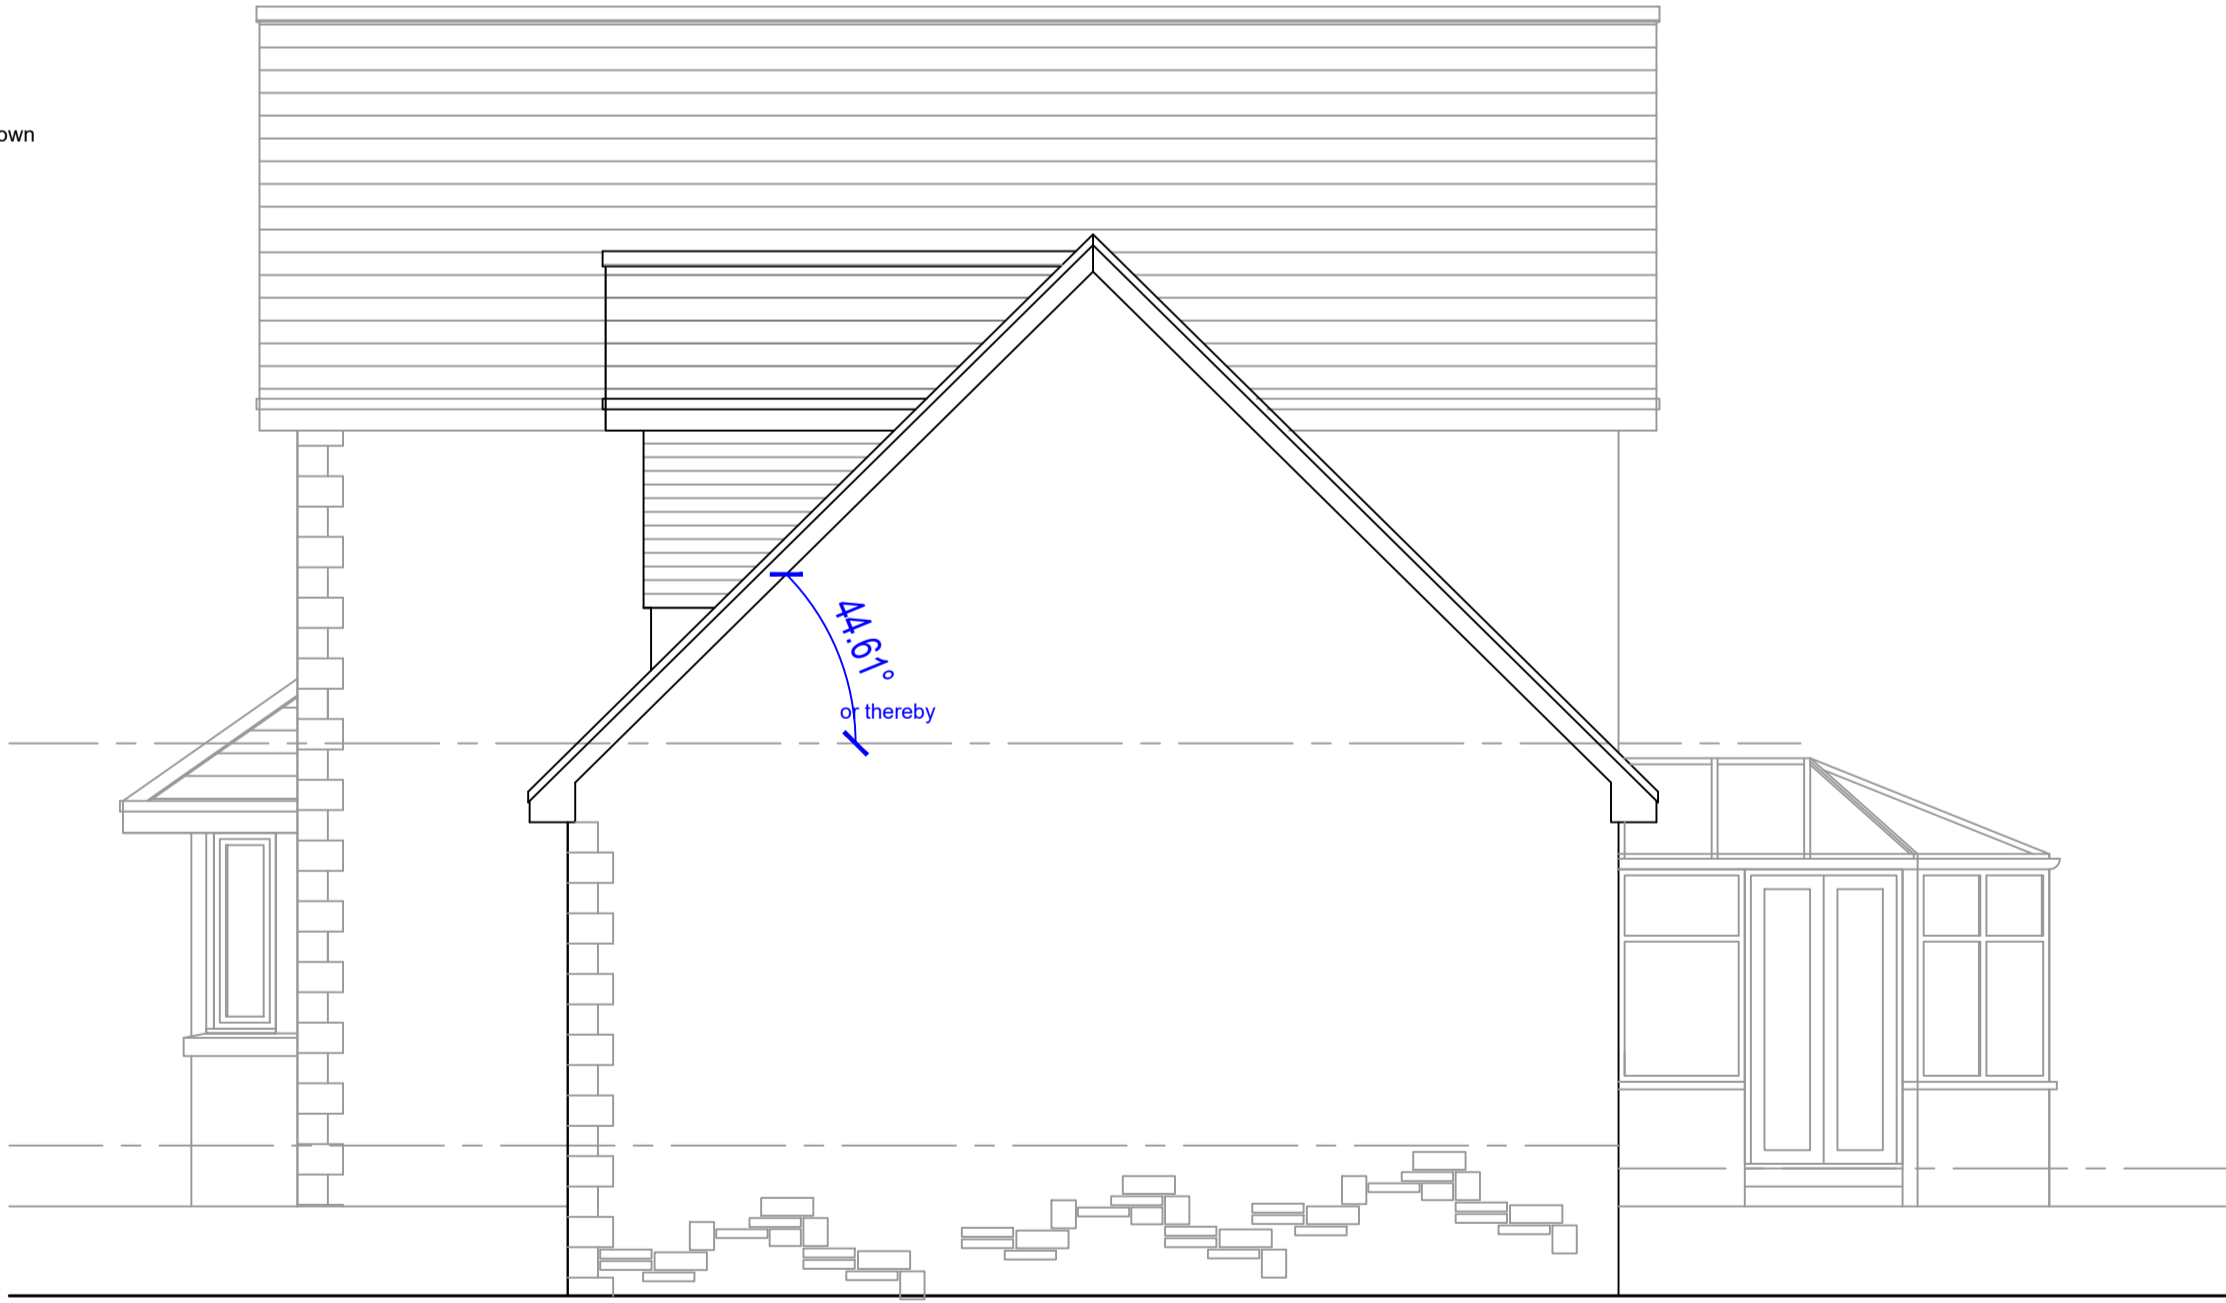

Side Elevation (South) as Existing 1:50

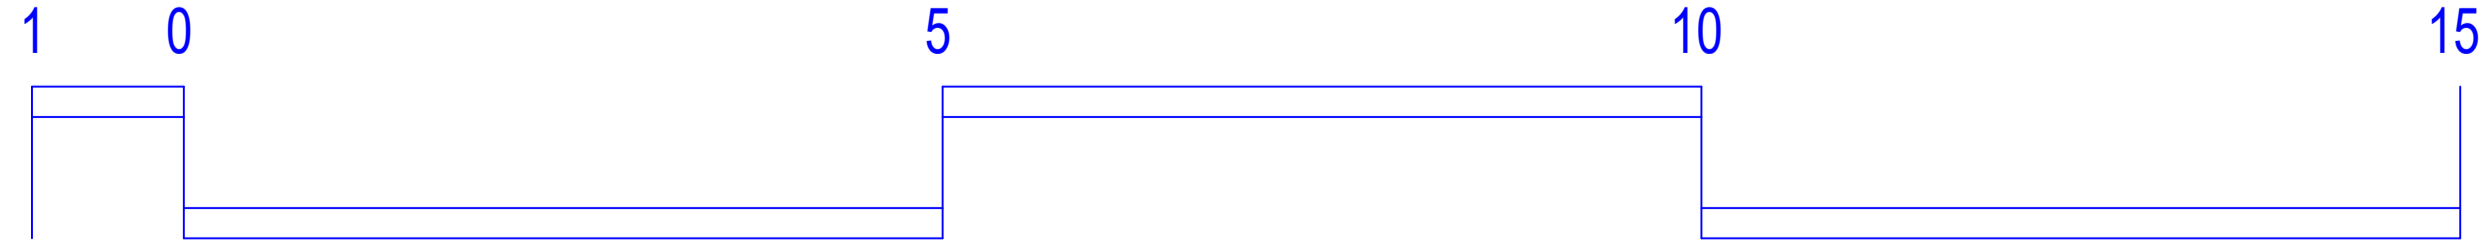

Scale in Metres 1:50

25 Ross Avenue, Perth

PLANNING DRAWING

Maple Leaf Architecture (& Interiors) Ltd 2 Cornhill Road, Perth, Perthshire, PH1 1LR tel: 07739937454 email: david@mapleleafarchitecture.com www.mapleleafarchitecture.com		
Project Proposed Alterations & Extension to 25 Ross Avenue, Perth, PH1 1GZ for Mr M Hogg & Ms S Robertson		
Drawing Elevations as Existing		
Drawing No. <b>AE(0)-001</b>	Project No. 09-23-001	Revision.
Scale: 1:50	Date: Oct 2023	Drawn By: dm