
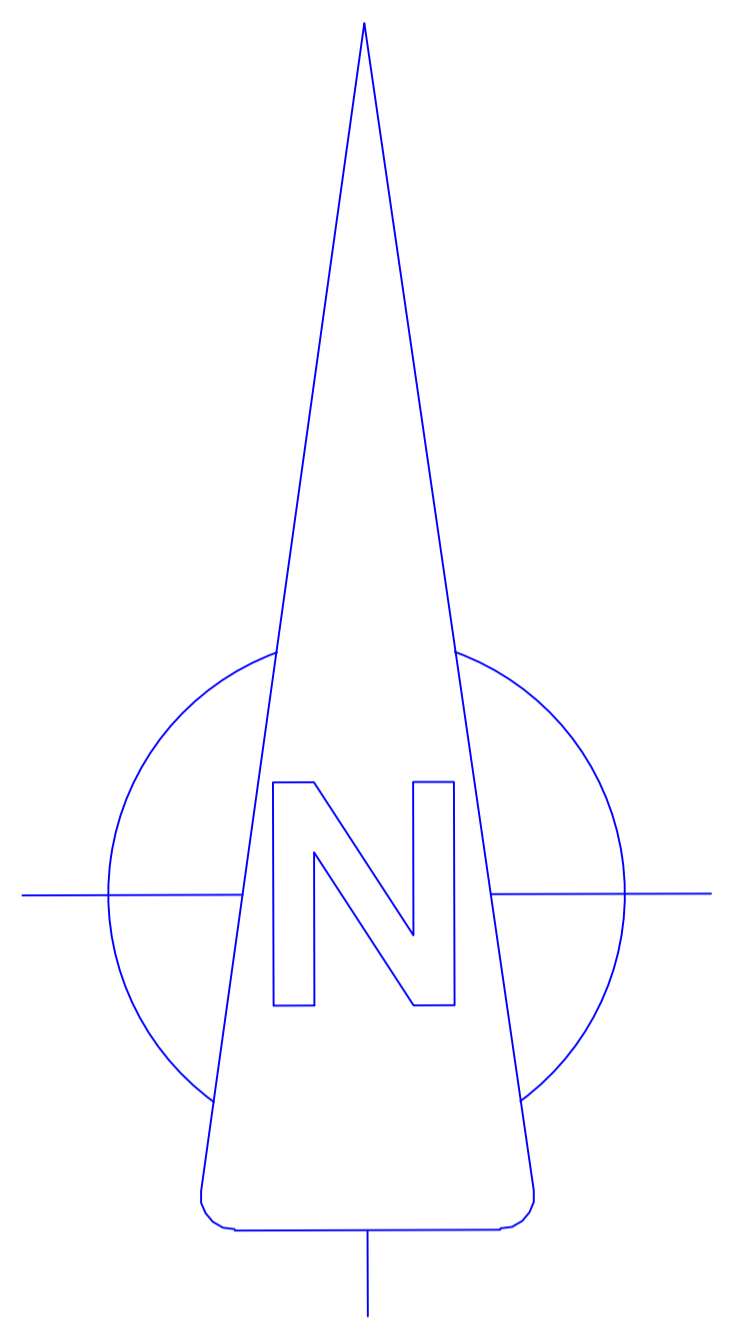


Notes  
Contractor to check all dimensions on site before commencing work.  
Report any discrepancies and variations to Maple Leaf Architecture Ltd.  
This drawing is Copyright © protected, and no part is to be copied or re-used without the express permission of the above named company.  
DESIGN  
Unless otherwise stated, the contents of this drawing have been produced subject to detailed survey, investigation and consultation with specialist consultants, Local Authority and other such Statutory Undertakers.  
Unauthorised alteration or deviation from the information or details contained within will negate any liability on the part of the designer and may breach Statutory, Consumer & CDM Regulations which may consequently lead to prosecution.

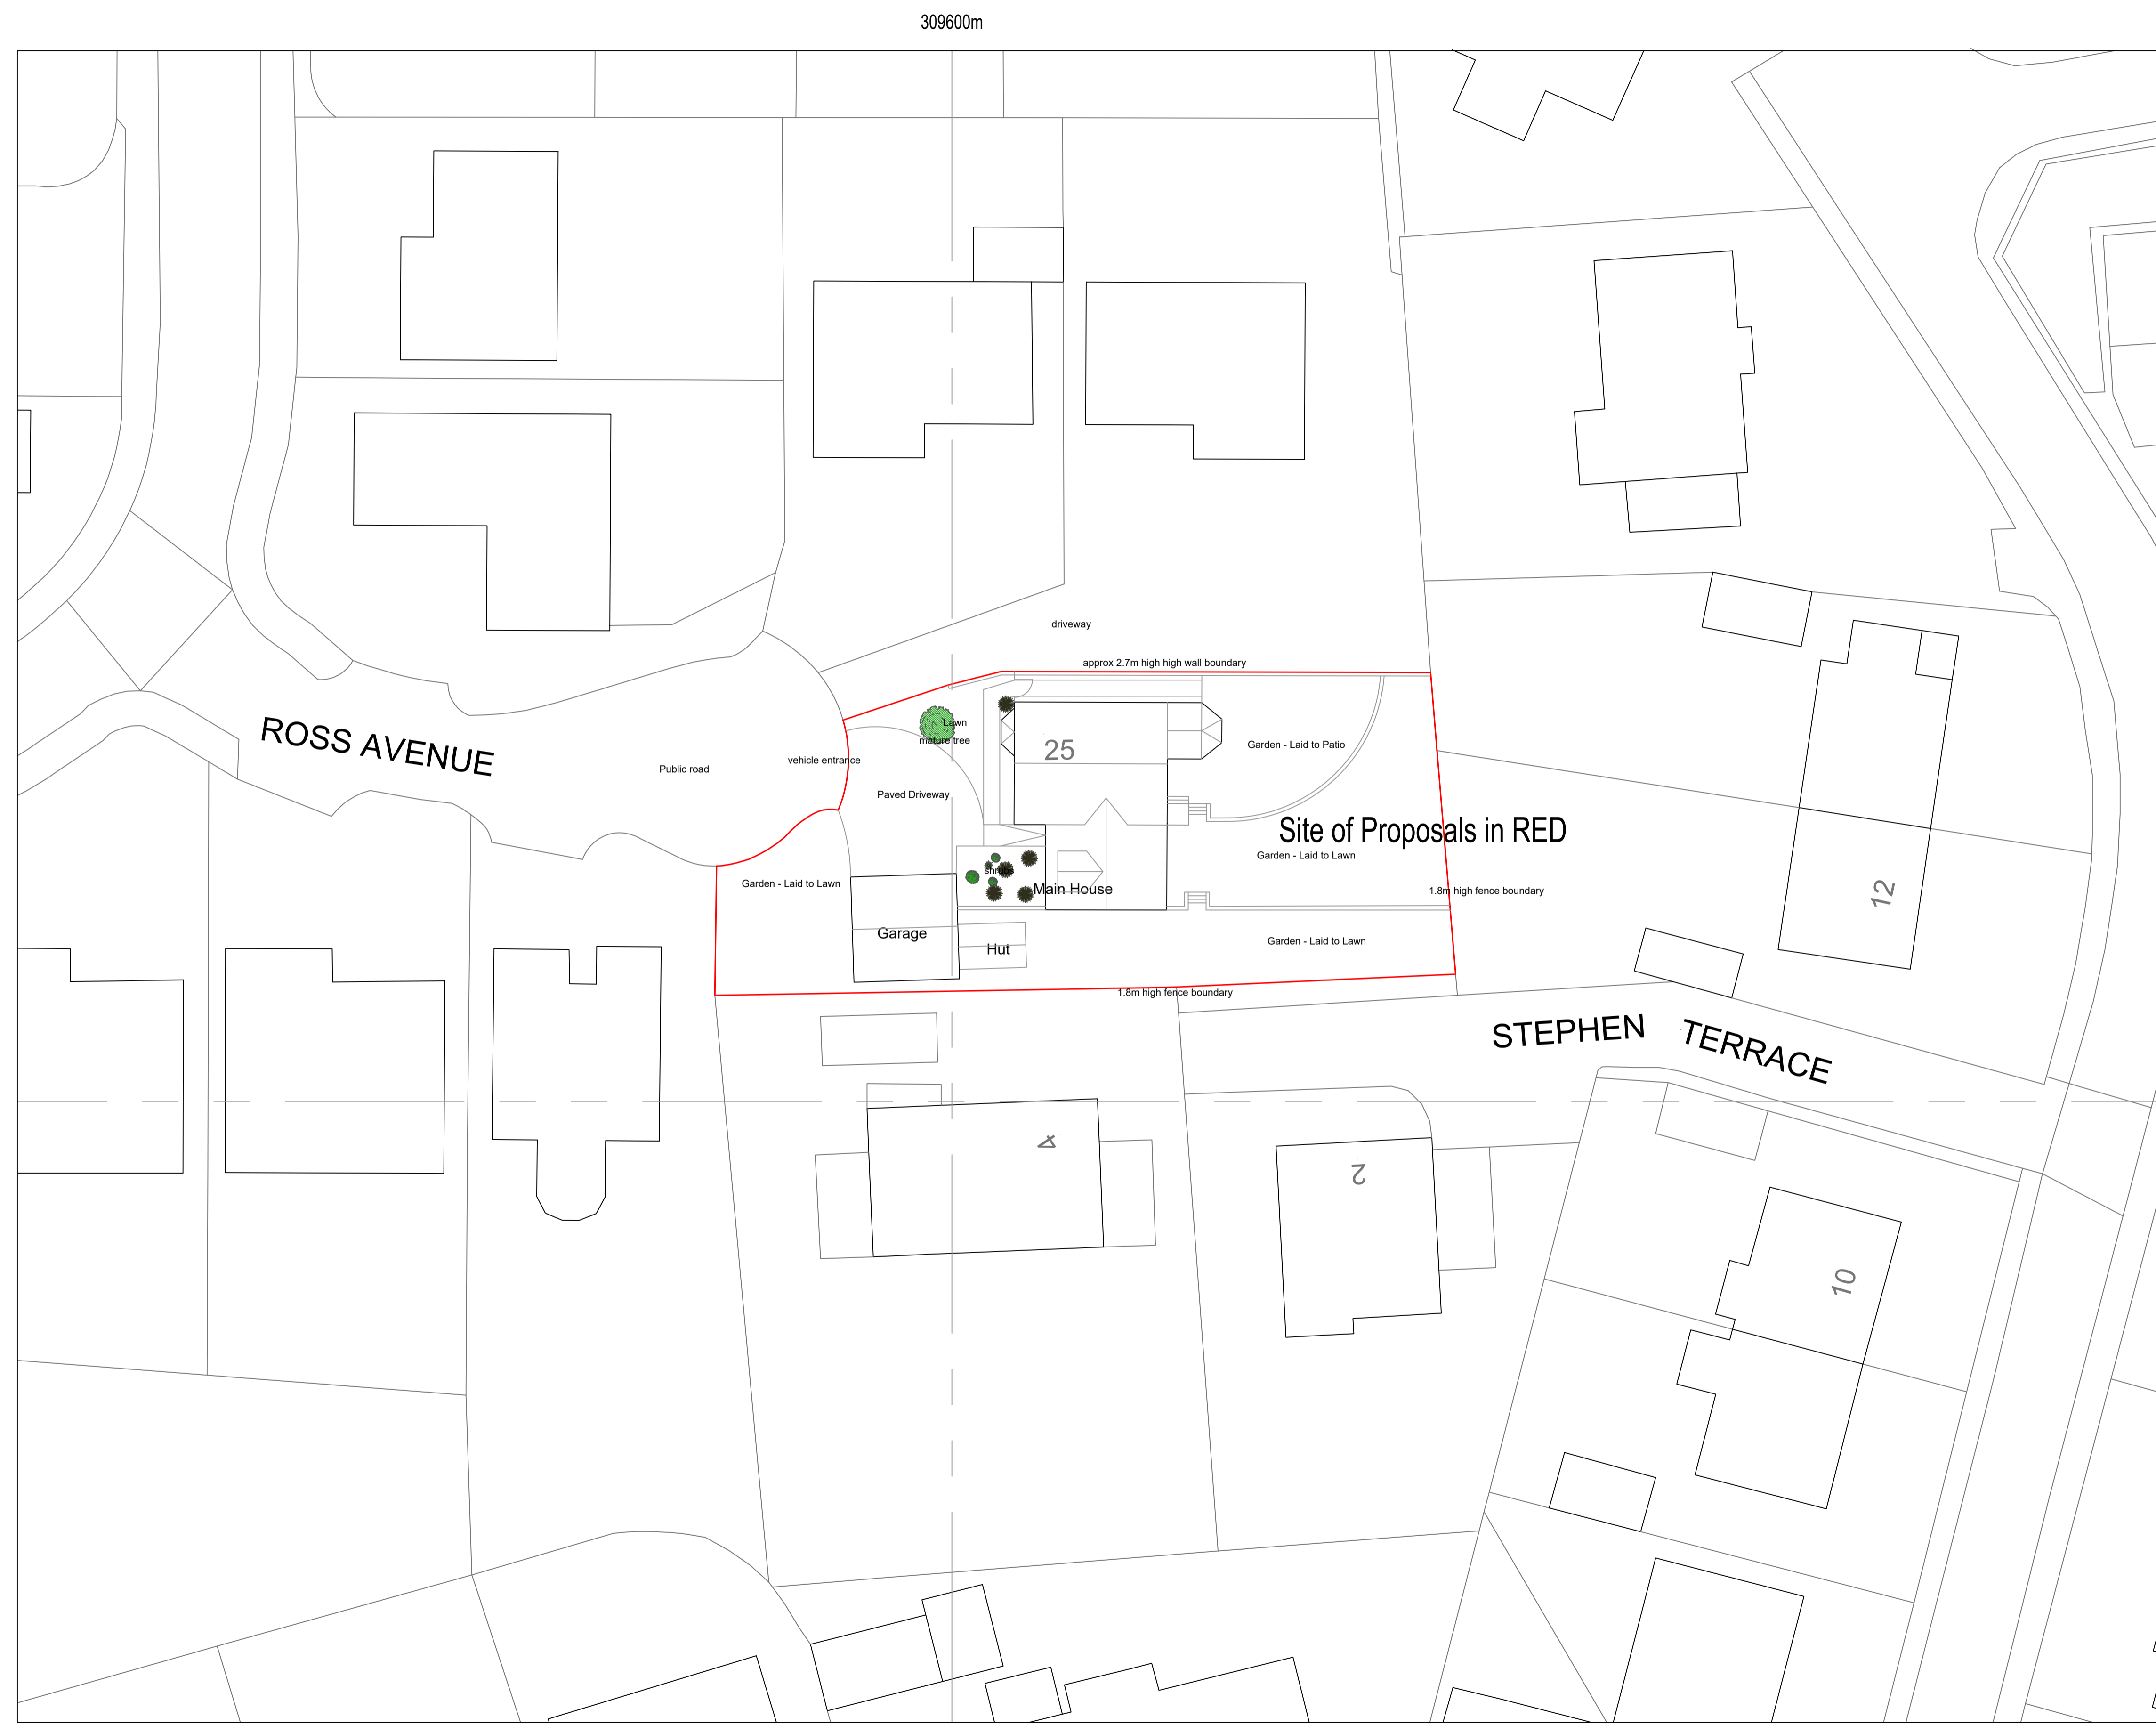


722800m

722800m

309600m

Site & Roof Plan as Existing 1:200

25 Ross Avenue, Perth

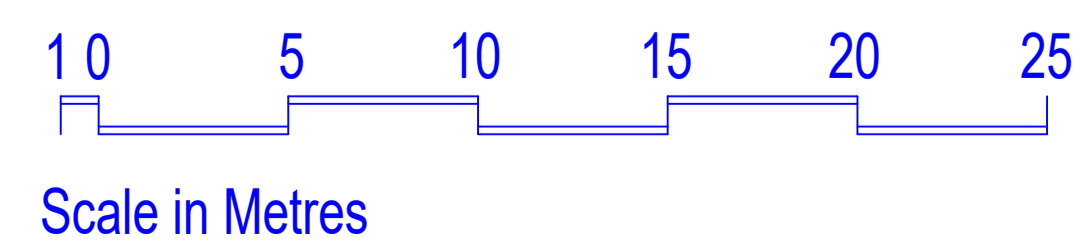

PLANNING DRAWING

Maple Leaf Architecture (& Interiors) Ltd 2 Cornhill Road, Perth, Perthshire, PH1 1LR tel: 07739937454 email: david@mapleleafarchitecture.com www.mapleleafarchitecture.com	
Project Proposed Alterations & Extension to 25 Ross Avenue, Perth, PH1 1GZ for Mr M Hogg & Ms S Robertson	
Drawing Site Plan as Existing	
Drawing No. <b>AL(site)001</b>	Project No. 09-23-001
	Revision. <b>a</b>
Scale. 1:200	Date. Nov 2023
	Drawn By. dm