


Do not scale from this drawing. All dimensions to be checked on site prior to manufacture and construction. This drawing is the property of Harrison Ince Holdings Limited and should not be reproduced without permission. All discrepancies to be brought to the attention of the architect immediately. This drawing is to be read in conjunction with the specification / bill of quantities and related drawings.


REVISIONS

FIRST ISSUE

01.12.2023 NS

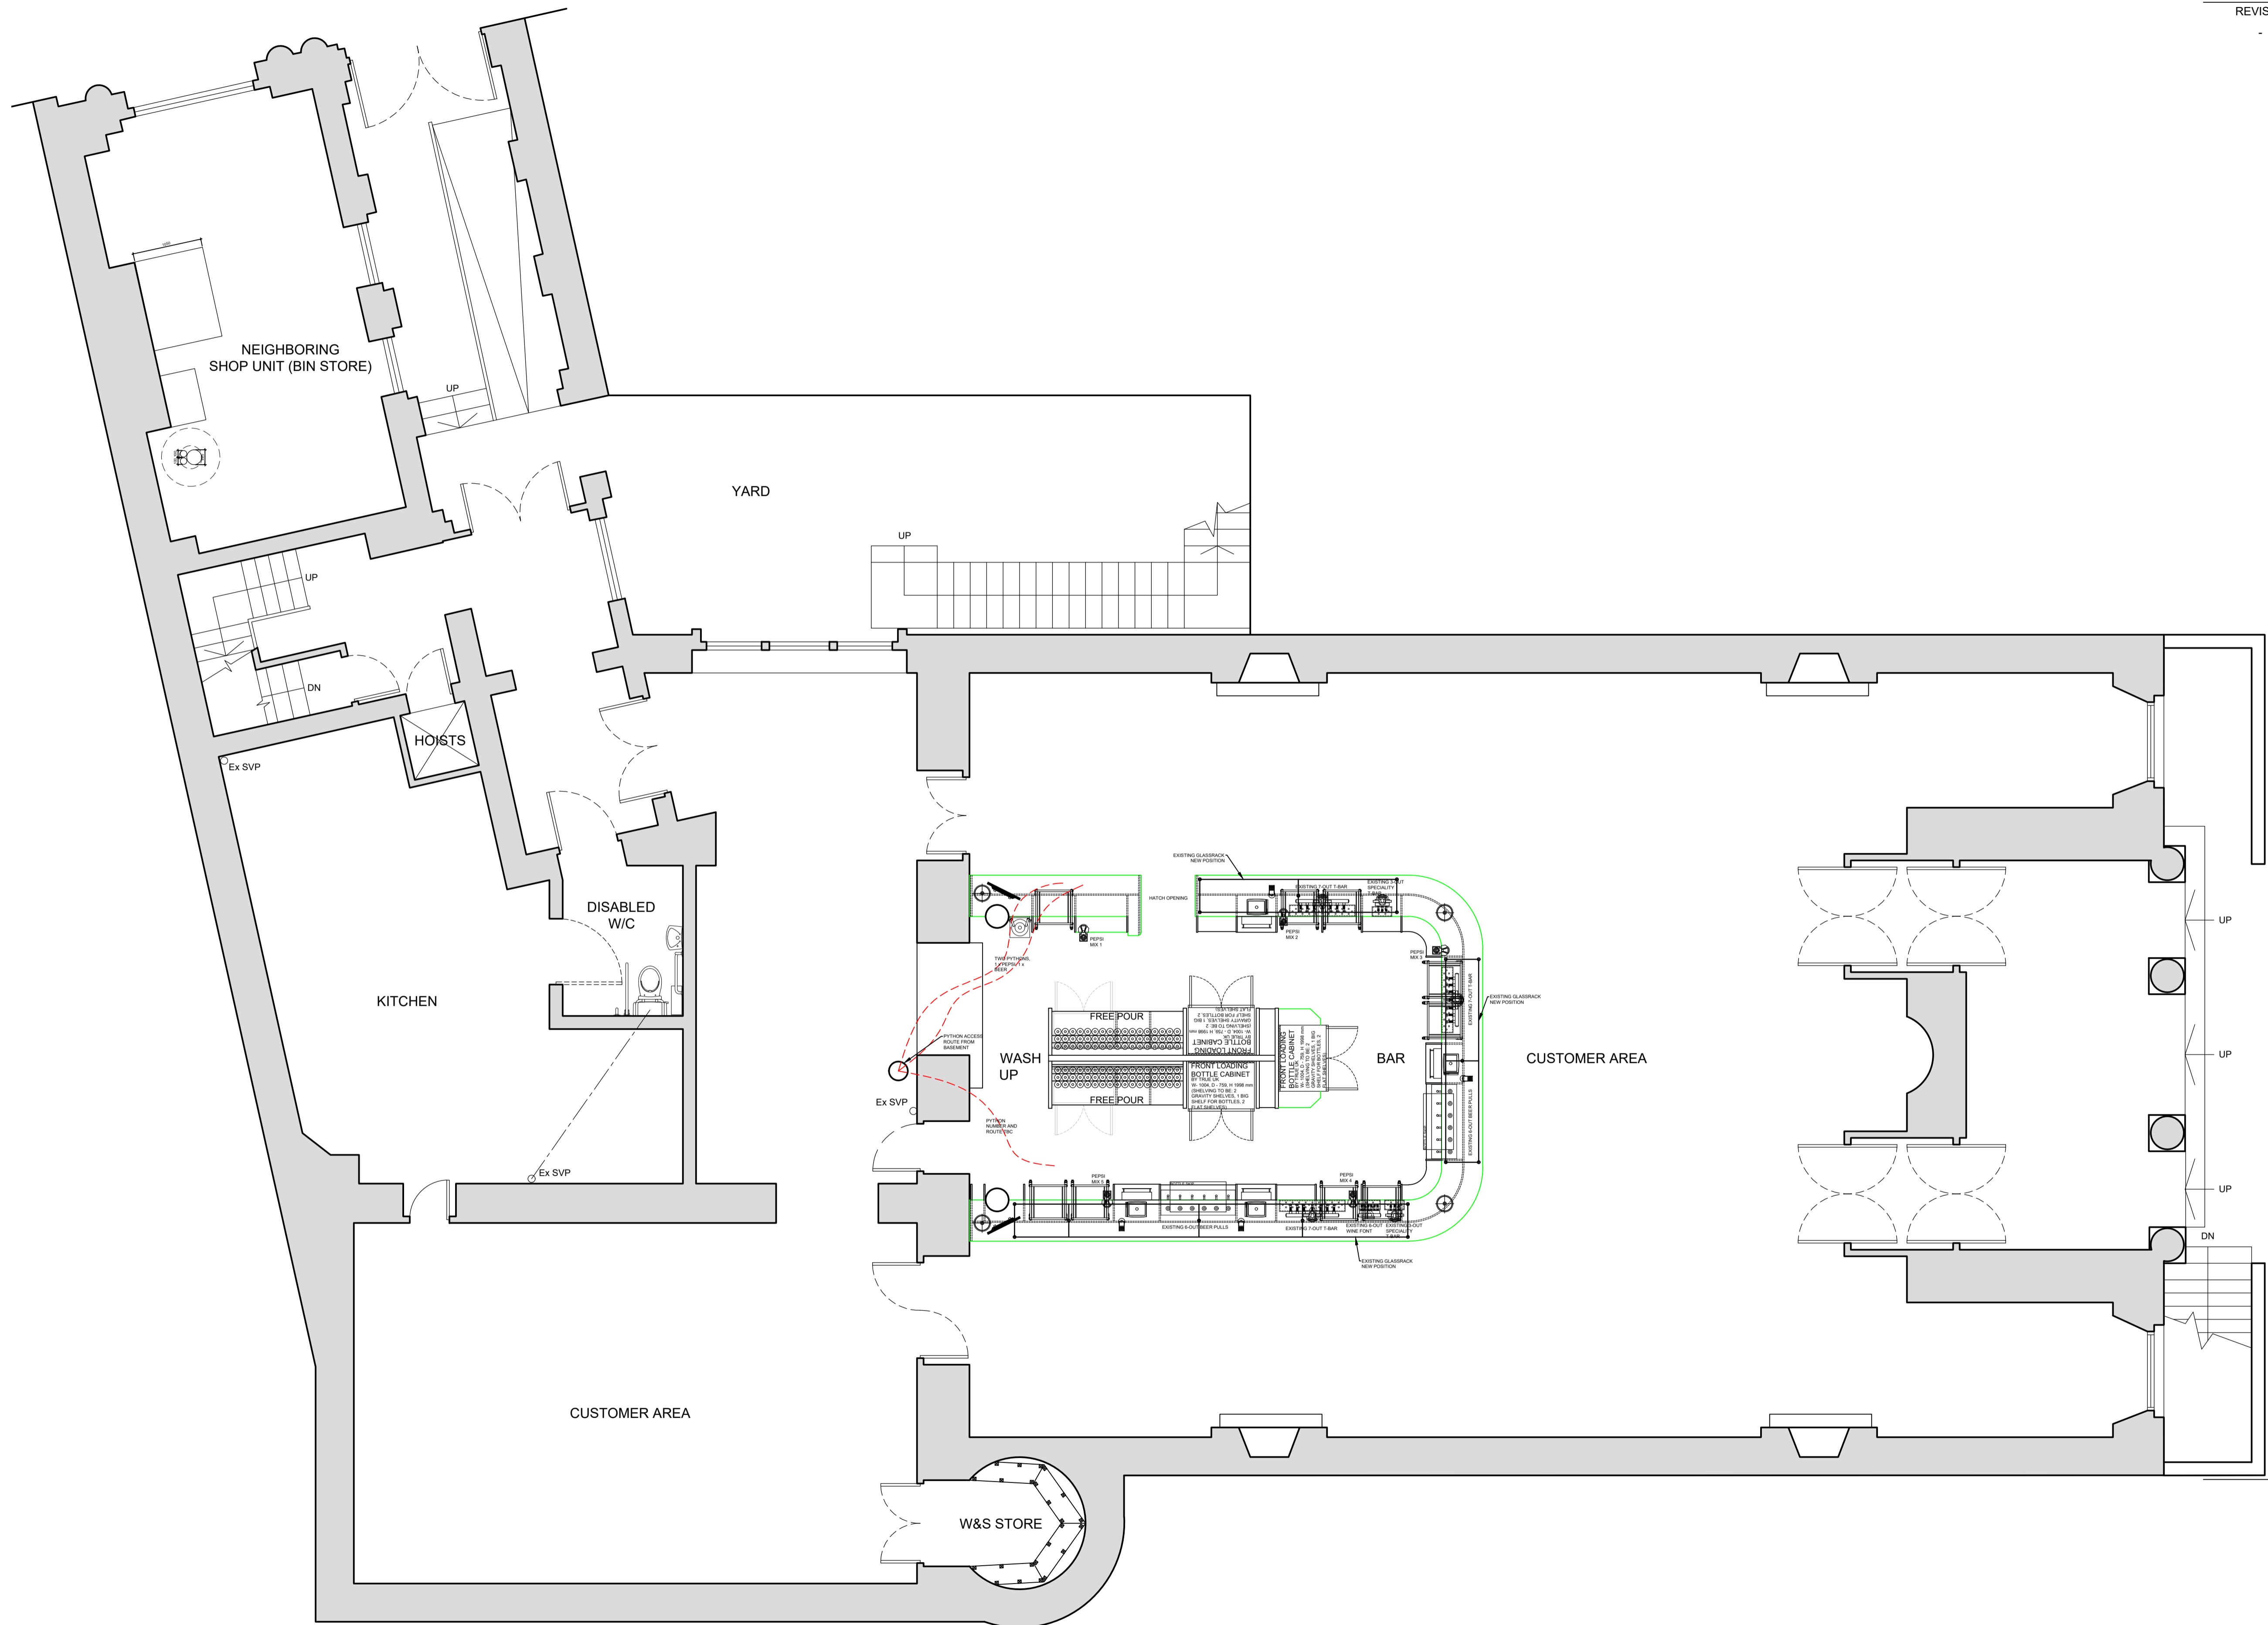

@1:50 scale

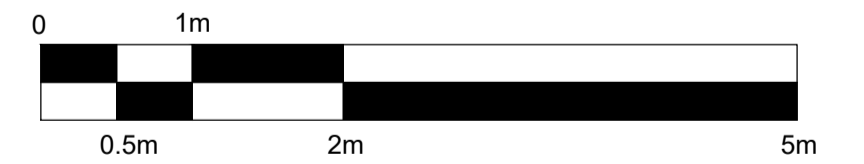

HARRISON INCE

ARCHITECTS INTERIOR DESIGNERS

CLIENT **JD WETHERSPOON PLC**

PROJECT **THE COMMERCIAL ROOMS
CORN STREET, BRISTOL, BS1 1HT**

TITLE **EXISTING GROUND FLOOR PLAN**

DATE **DECEMBER 2023** SCALE **1:50 @ A1**

JOB NO. **PNO183-06** DWG. NO. **AS03**

DRAWN **CAD/NS** CHECKED

2-4 LITTLE PETER STREET
KNOTT MILL
MANCHESTER
M15 4PS
TEL: 0161 236 3650
EMAIL: enquiries@harrison-ince.co.uk

EXISTING GROUND FLOOR PLAN

Scale 1:50