


Do not scale from this drawing. All dimensions to be checked on site prior to manufacture and construction. This drawing is the property of Harrison Ince Holdings Limited and should not be reproduced without permission.
 All discrepancies to be brought to the attention of the architect immediately.
 This drawing is to be read in conjunction with the specification / bill of quantities and related drawings.


REVISIONS

FIRST ISSUE

01.12.2023 NS

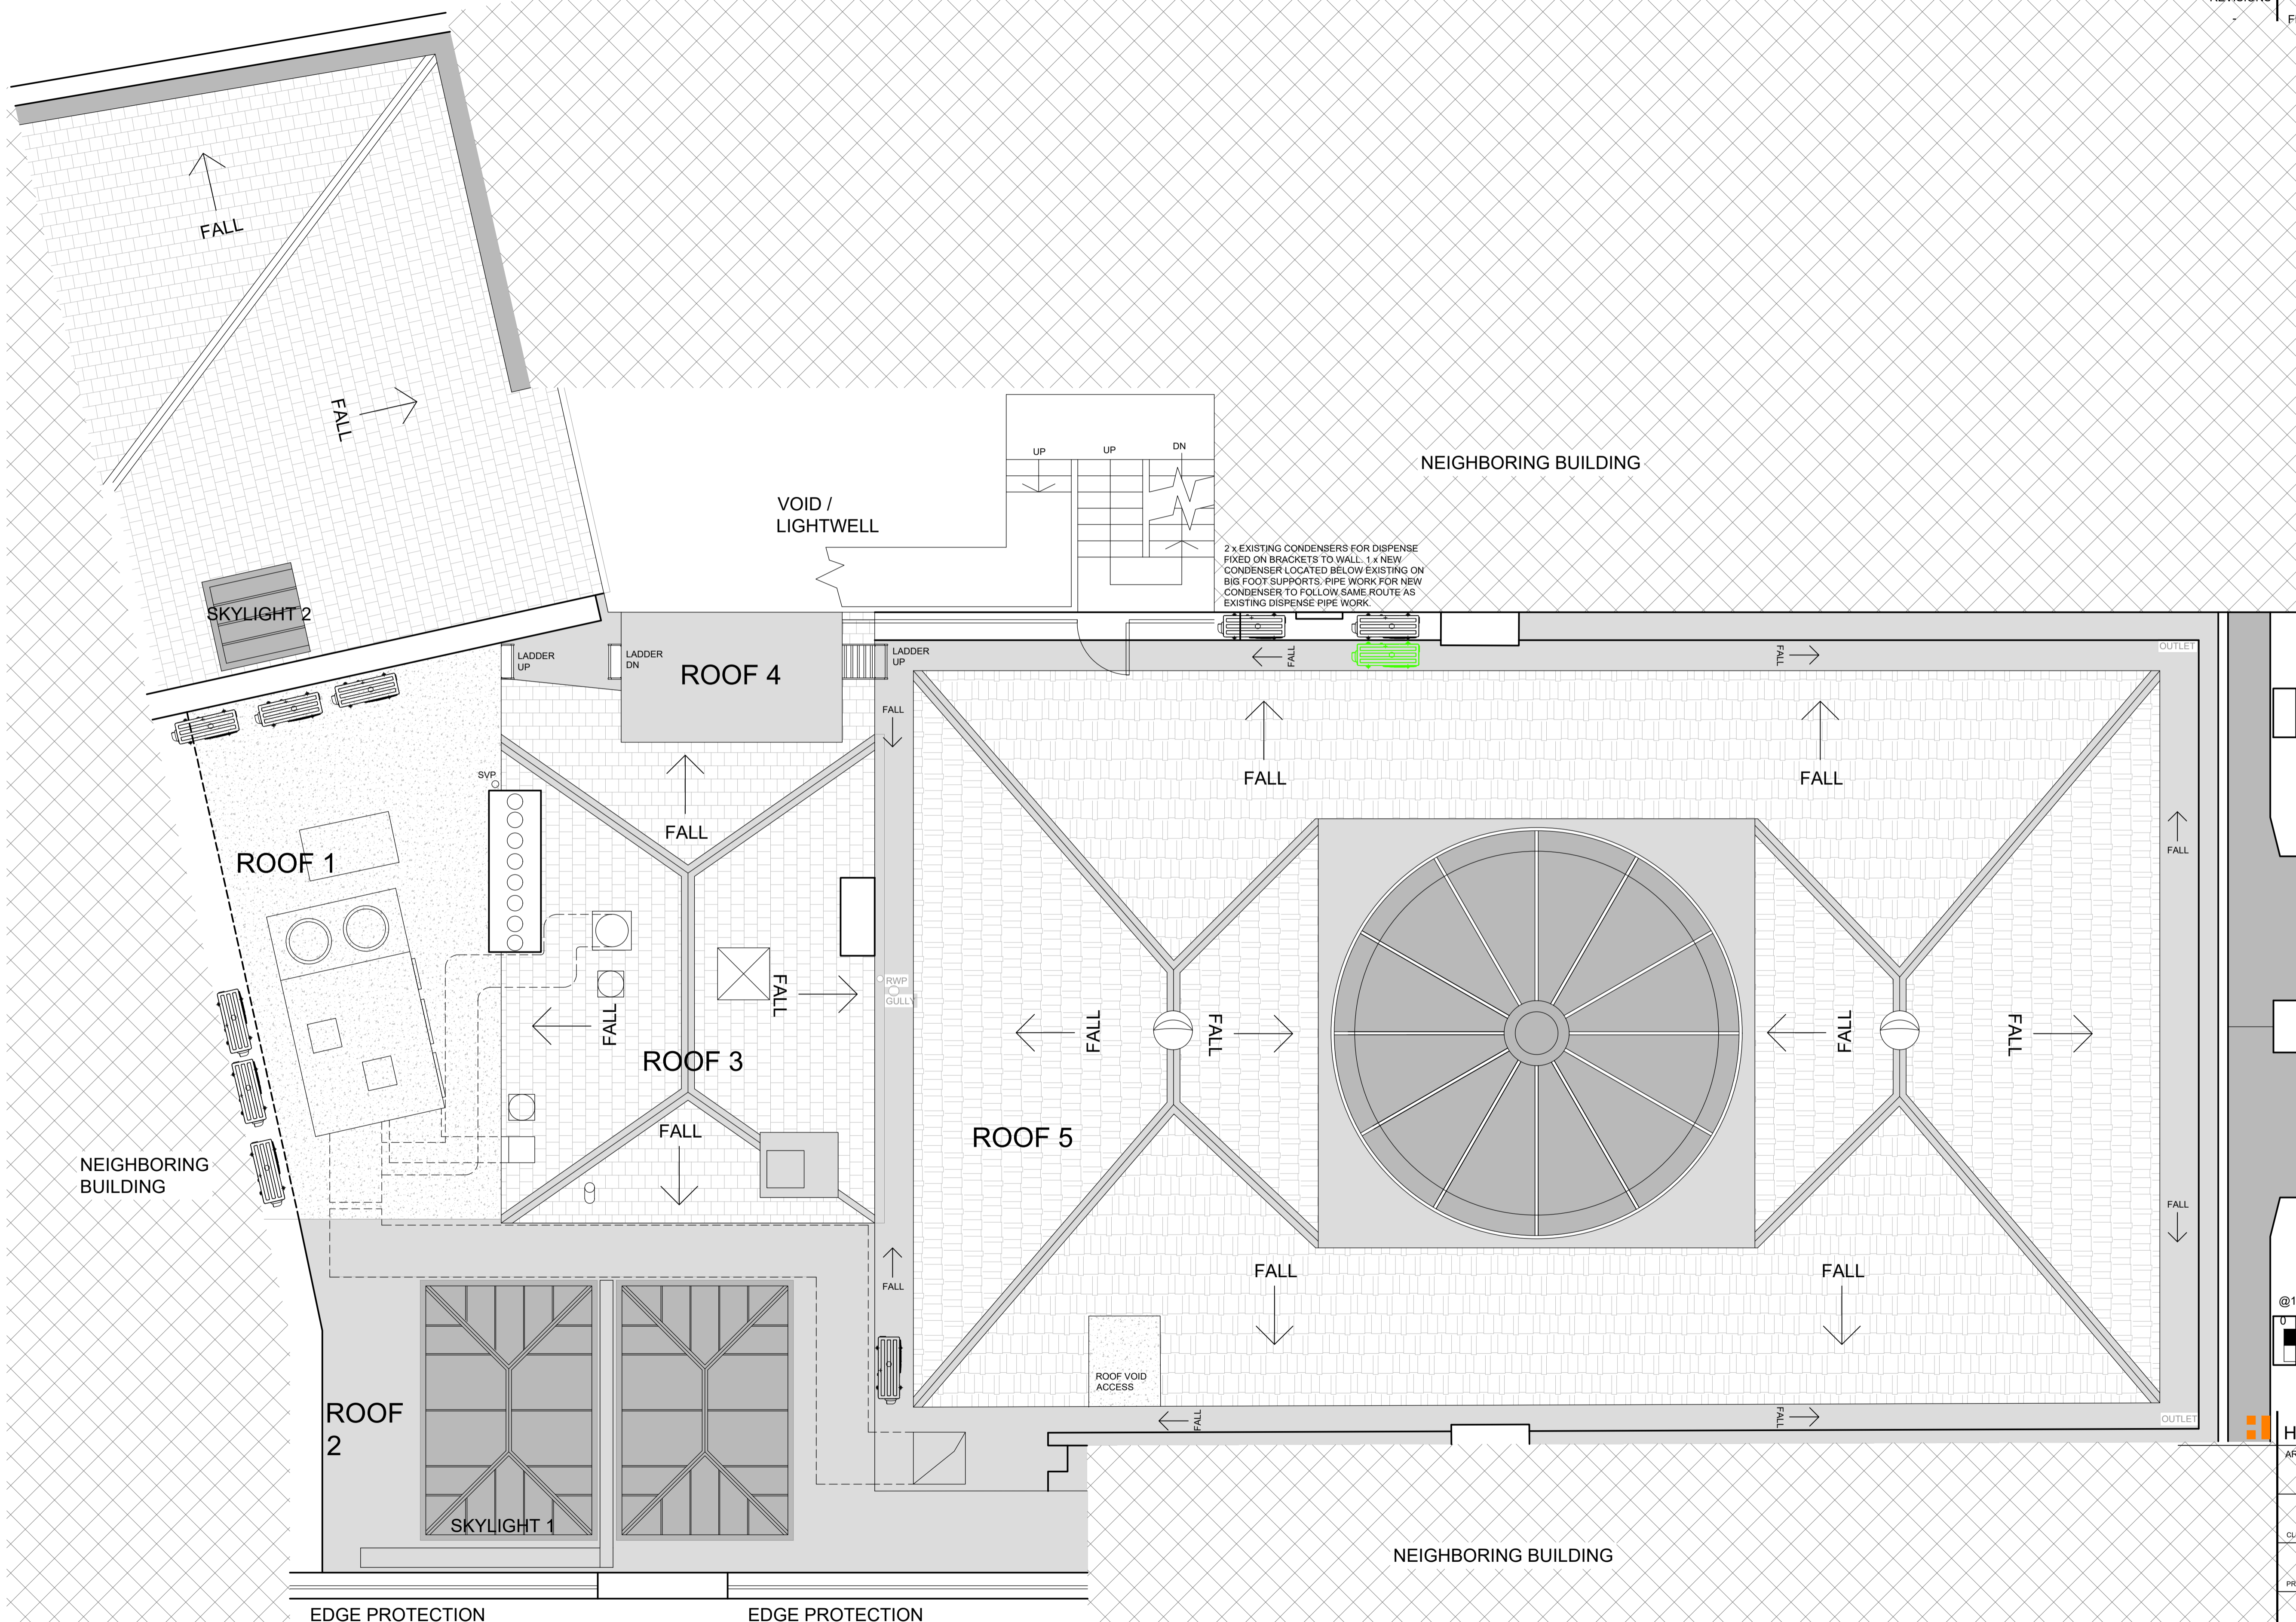

LOCATION OF EXISTING CONDENSERS. NEW CONDENSER TO BE INSTALLED UNDERNEATH ON BIG FOOT SUPPORT SYSTEM

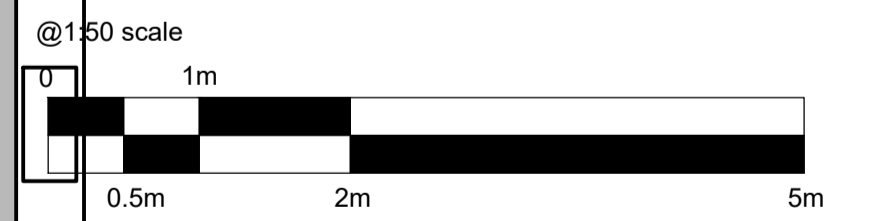

HARRISON INCE
 ARCHITECTS INTERIOR DESIGNERS

CLIENT
 JD WETHERSPOON PLC

PROJECT
 THE COMMERCIAL ROOMS
 CORN STREET, BRISTOL, BS1 1HT

TITLE
 PROPOSED ROOF PLAN

DATE	DECEMBER 2023	SCALE	1:50 @ A1
JOB NO.	PNO183-06	DWG NO.	AL02
DRAWN	CAD/NS	CHECKED	

24 LITTLE PETER STREET
 KNOTT MILL
 MANCHESTER
 M15 4PS
 TEL: 0161 236 3650
 EMAIL: enquiries@harrisonince.co.uk

PROPOSED ROOF PLAN
 Scale 1:50