

Location Plan


Site Address: Leonardo Mw Limited, Selex Galileo, First Avenue, Southampton, SO15 0LG


Date Produced: 06-Dec-2023

Scale: 1:2500 @A4





Planning Portal Reference: PP-12659599v1

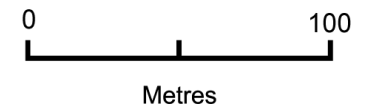

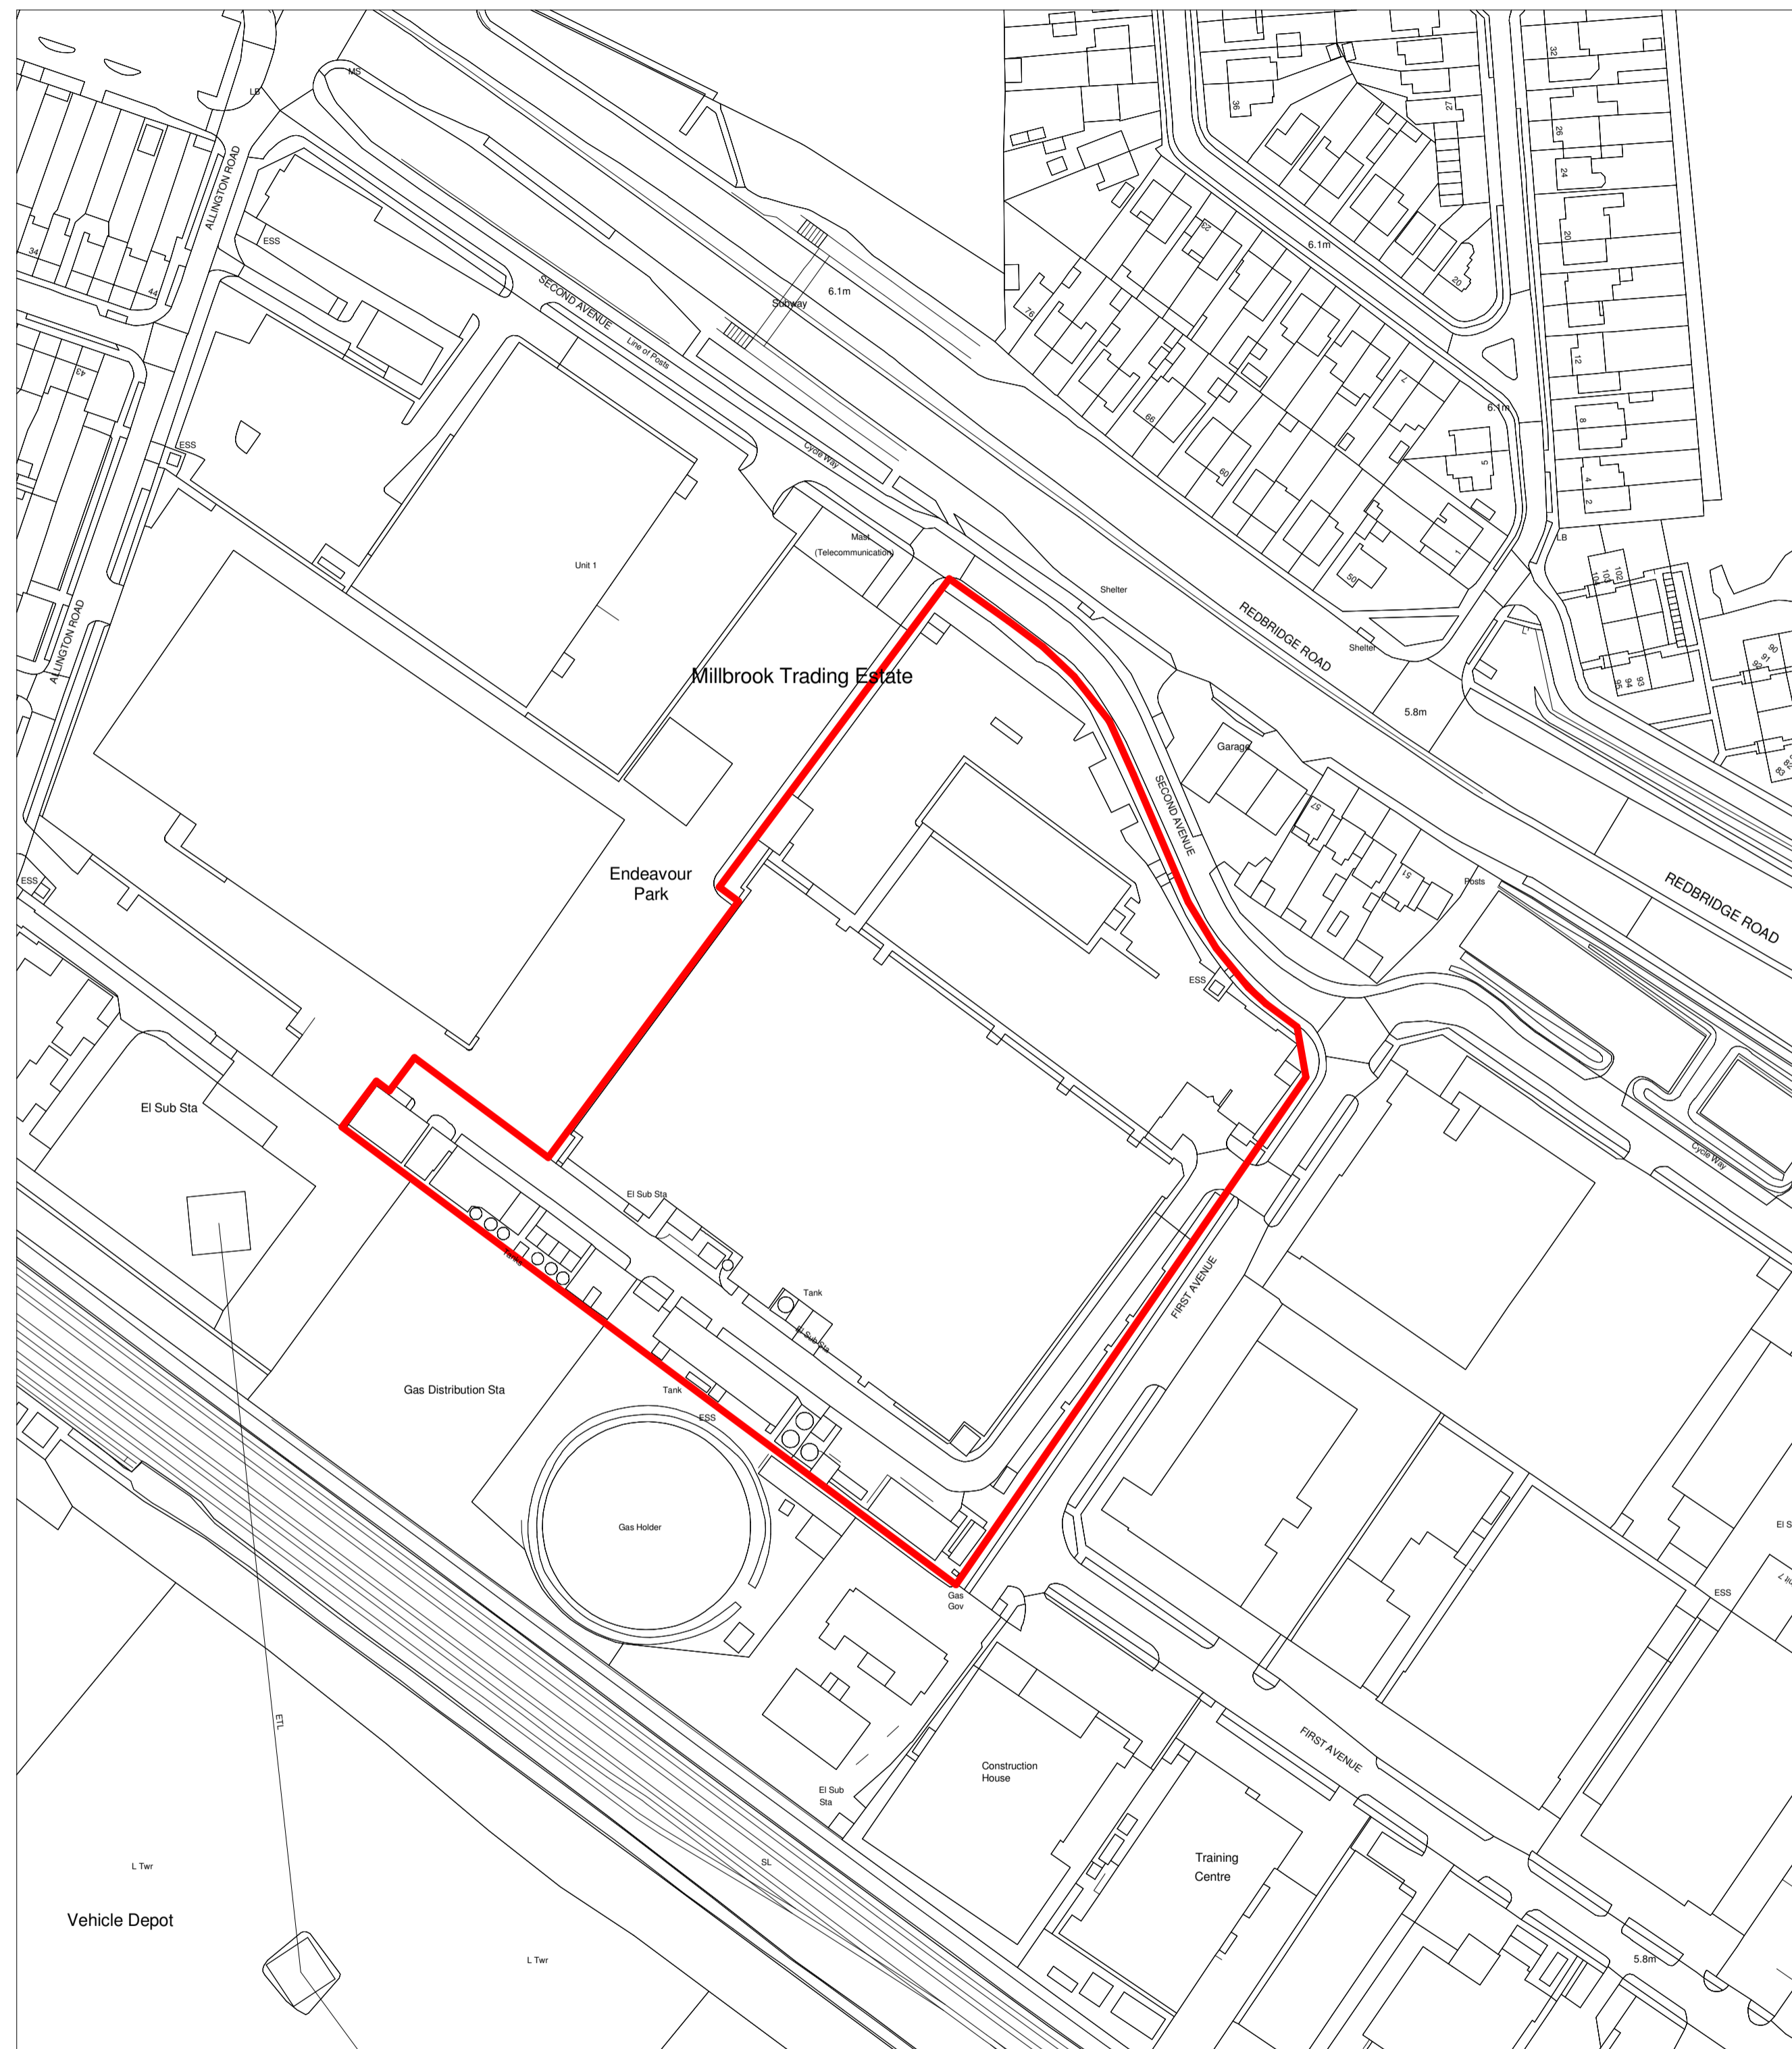

ReQuestAPlan Map Number : TQRQM23340132322963
 Copyright 2023 OS 100042766

Location Plan
 1 : 1250

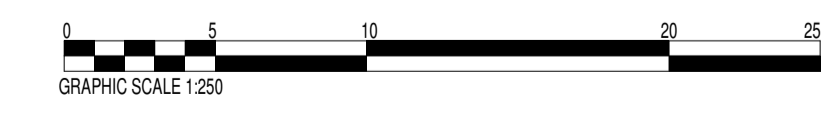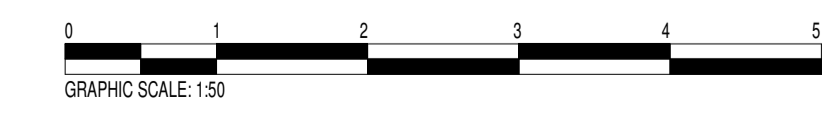

This drawing and the information provided is the property of Applecore PDM Ltd and shall not be copied whole, in part, or used for any other purpose without written permission from the company.

Principle Contractor is to ensure all materials and workmanship complies with Regulation 7 of the Building Regulations whether or not specifically stated on these drawings. It is the Principle Contractors' duty to ensure all works on site are approved by an appointed Building Control body.

Principle Contractor is to ensure dimensions are taken on site before procurement of any materials/work proceeding. Structural members are not to be ordered scaling from this drawing.

Principle Contractor to ensure full compliance with the amended CDM Regulations (2015) if the project requires.

This drawing, unless noted, does not represent compliance with the Party Wall Act 1996 and if required, all agreements are to be in place before works commence.

It is the Principle Contractors' responsibility to ensure Planning/Building Control approvals are in place prior to works commencing. Should works commence prior to relevant approvals Applecore PDM Ltd accept no responsibility.

Do not scale from this drawing except for the purpose of Local Authority Planning department

Rev.	Date	Description
------	------	-------------



Client
Leonardo Southampton


Job Title
**First Avenue,
 Southampton**

Drawing Title
Location Plan




Scale **1 : 1250** Sheet **A1**

Date **DEC 23** Drawn by **MD**

Drg. No. **PG.893 · 23 · 01** Rev.

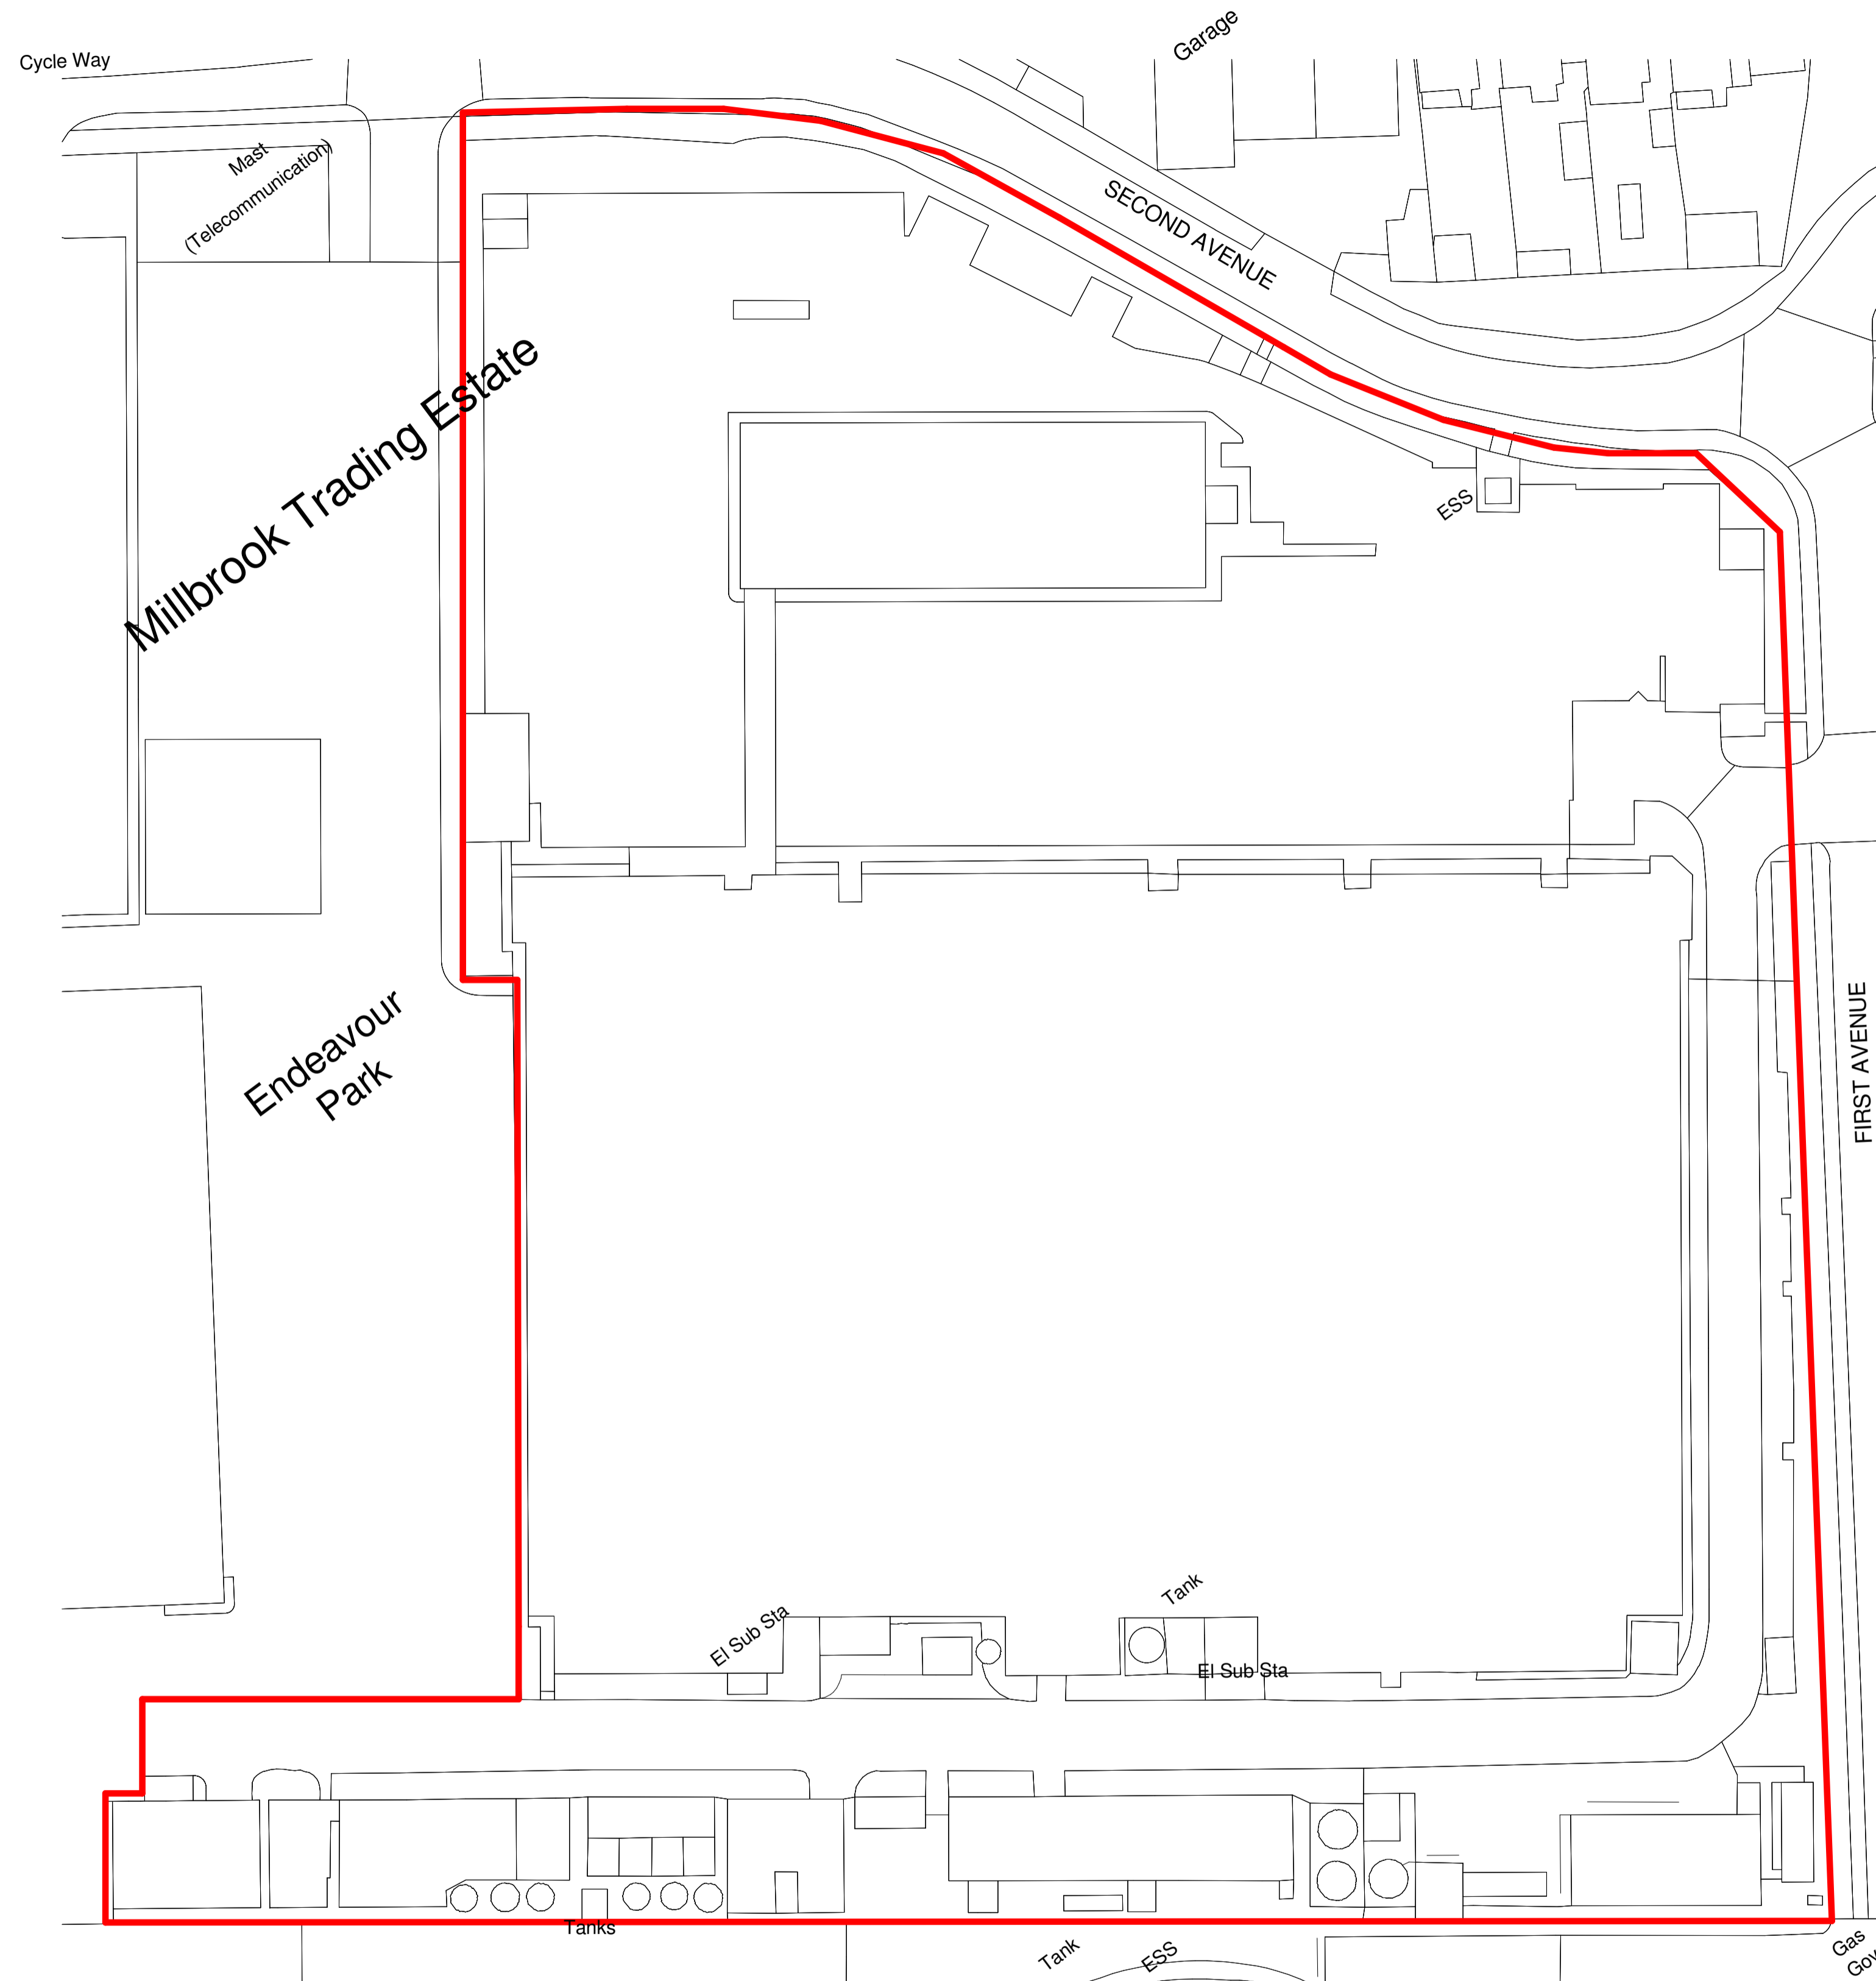

0 - Existing Site Plan
1 : 500

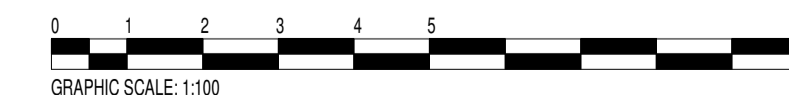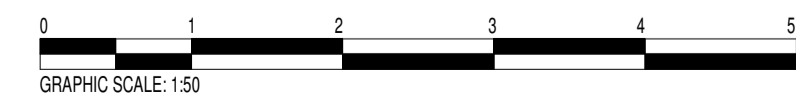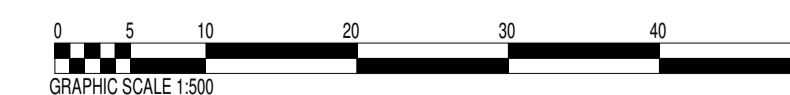

This drawing and the information provided is the property of Applecore PDM Ltd and shall not be copied whole, in part, or used for any other purpose without written permission from the company.

Principle Contractor is to ensure all materials and workmanship complies with Regulation 7 of the Building Regulations whether or not specifically stated on these drawings. It is the Principle Contractors' duty to ensure all works on site are approved by an appointed Building Control body.

Principle Contractor is to ensure dimensions are taken on site before procurement of any materials/work proceeding. Structural members are not to be ordered scaling from this drawing.

Principle Contractor to ensure full compliance with the amended CDM Regulations (2015) if the project requires.

This drawing, unless noted, does not represent compliance with the Party Wall Act 1996 and if required, all agreements are to be in place before works commence.

It is the Principle Contractors' responsibility to ensure Planning/Building Control approvals are in place prior to works commencing. Should works commence prior to relevant approvals Applecore PDM Ltd accept no responsibility.

Do not scale from this drawing except for the purpose of Local Authority Planning department

Rev.	Date	Description
------	------	-------------



Client
Leonardo Southampton


Job Title
First Avenue, Southampton

Drawing Title
Existing Site Plan

Scale **1 : 500** Sheet **A1**

Date **DEC 23** Drawn by **MD**

Drg. No. **PG.893 · 23 · 02** Rev.

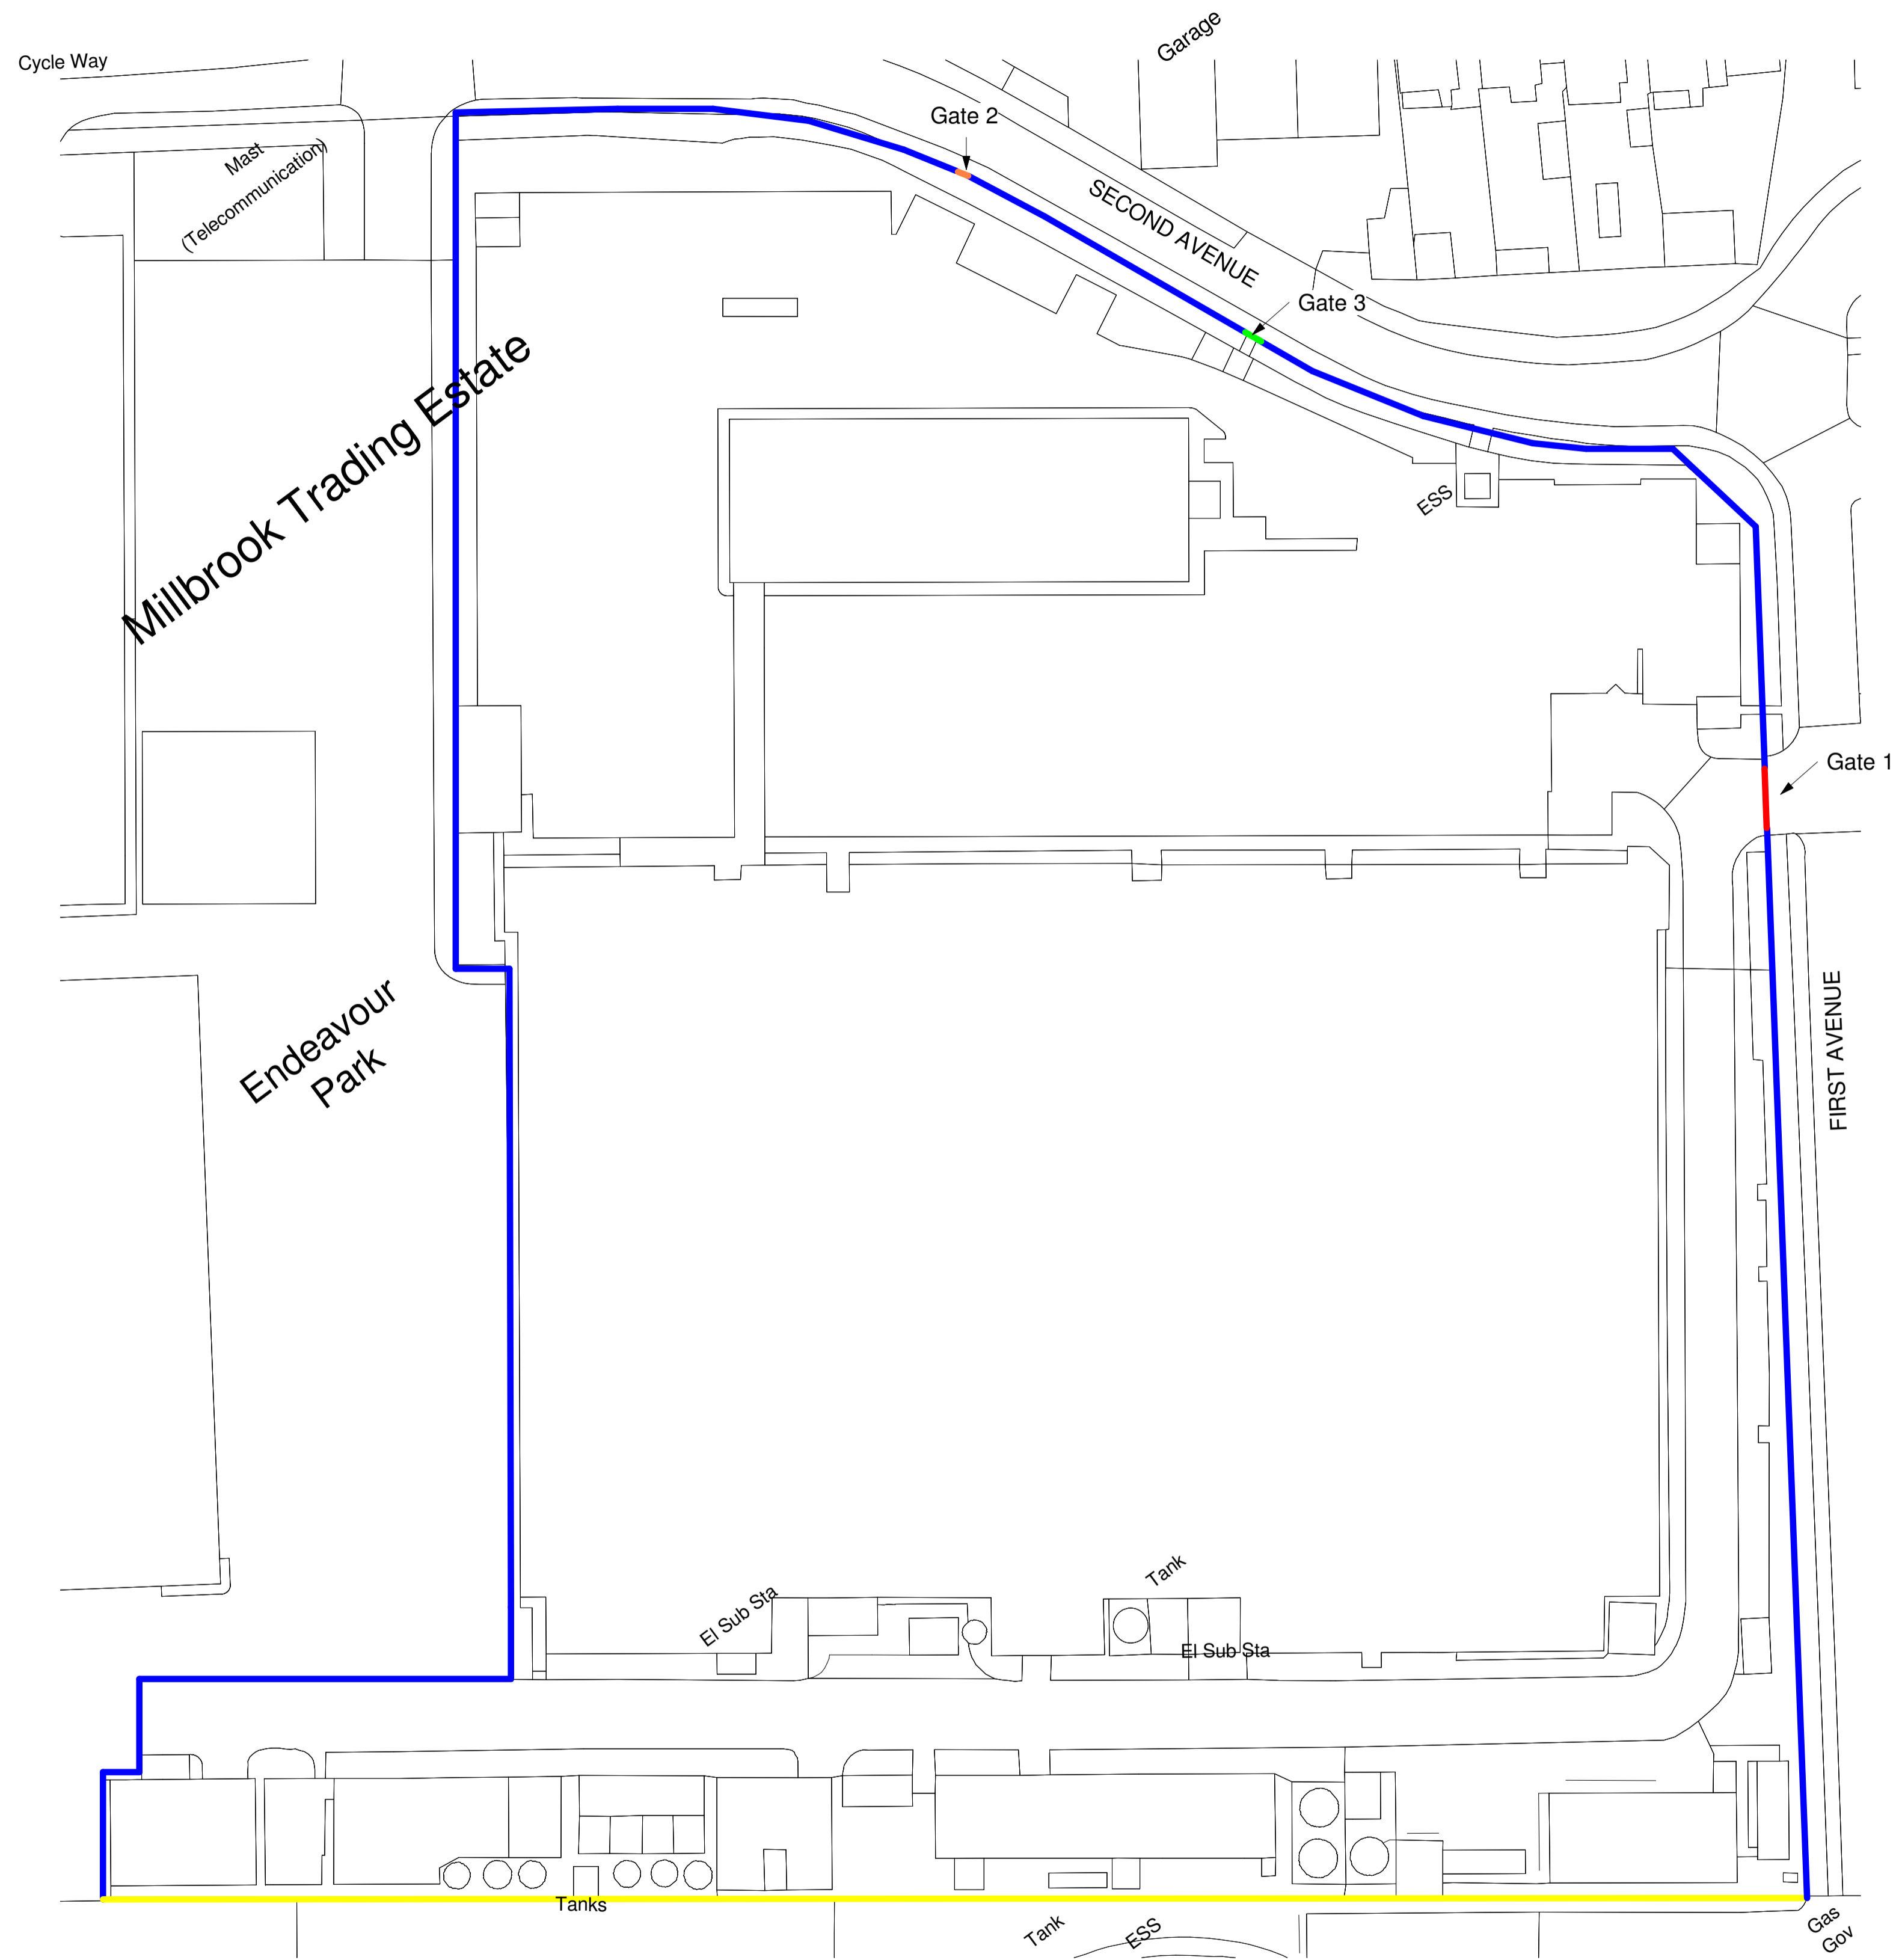

Fence Key - See document attached for images and further information

-  3.0m high Zenith B3 (SR2) high Security Weldmesh Fencing RAL6005 set in Concrete Foundations.
-  4.2m high Zenith B3 (SR2) high Security Weldmesh Fencing RAL6005 set in Concrete Foundations.
-  Gate 1 - 3.0m x 6.5m D/L Vehicle Swing Gate –Zenith B3 (SR2) Weldmesh Infill RAL6005 set in concrete foundations.
-  Gate 2 - 3.0m x 1.2m S/L Pedestrian Swing Gates –Zenith B3 (SR2) Weldmesh Infill RAL6005 set in Concrete Foundations 900mm Concertina Razor Wire Topping on Tee Bars with Line Wire and Tensioners
-  Gate 3 - 3.0m x 2.0m S/L Pedestrian Swing Gate –Zenith B3 (SR2) Weldmesh Infill RAL6005 set in Concrete Foundations 900mm Concertina Razor Wire Topping on Tee Bars with Line Wire and Tensioners.

This drawing and the information provided is the property of Applecore PDM Ltd and shall not be copied whole, in part, or used for any other purpose without written permission from the company.

Principle Contractor is to ensure all materials and workmanship complies with Regulation 7 of the Building Regulations whether or not specifically stated on these drawings. It is the Principle Contractors' duty to ensure all works on site are approved by an appointed Building Control body.

Principle Contractor is to ensure dimensions are taken on site before procurement of any materials/work proceeding. Structural members are not to be ordered scaling from this drawing.

Principle Contractor to ensure full compliance with the amended CDM Regulations (2015) if the project requires.

This drawing, unless noted, does not represent compliance with the Party Wall Act 1996 and if required, all agreements are to be in place before works commence.

It is the Principle Contractors' responsibility to ensure Planning/Building Control approvals are in place prior to works commencing. Should works commence prior to relevant approvals Applecore PDM Ltd accept no responsibility.

Do not scale from this drawing except for the purpose of Local Authority Planning department

Rev.	Date	Description
------	------	-------------



Client
Leonardo Southampton

Job Title
First Avenue, Southampton

Drawing Title
Proposed Site Plan

Scale As indicated Sheet **A1**

Date **DEC 23** Drawn by **MD**

Drg. No. **PG.893 · 23 · 03** Rev.

0 - Proposed Site Plan
1 : 500

