


Proposed Ground Floor
 1 : 100



Proposed Roof Plan
 1 : 100

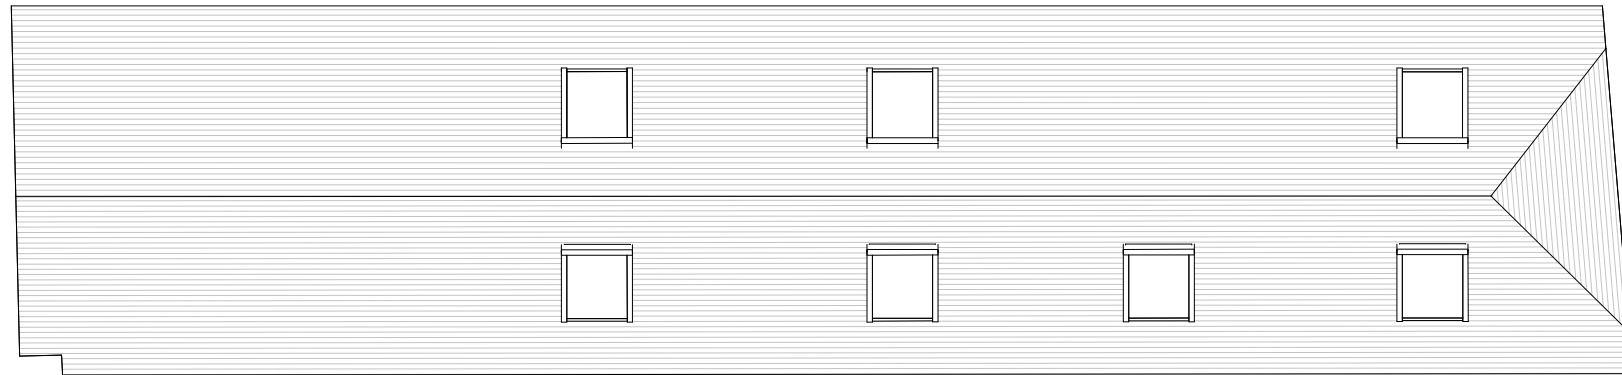

Rev.	Date	Description	Drawn
A	03/10/2023	Ammendments to planning drawings	AH
B	05/10/2023	Ammendments to planning drawings	AH

Palmer+ Partners

Simon Todd
 Address
 Hill Farm House, Main Street, Charndon, OX27 0BL

23010 PL 120 B

Stables -
 Proposed Ground
 Floor & Roof Plan
 Scale: 1 : 100 @A3
 Date: 27/06/2023
 Drawn by: JB