

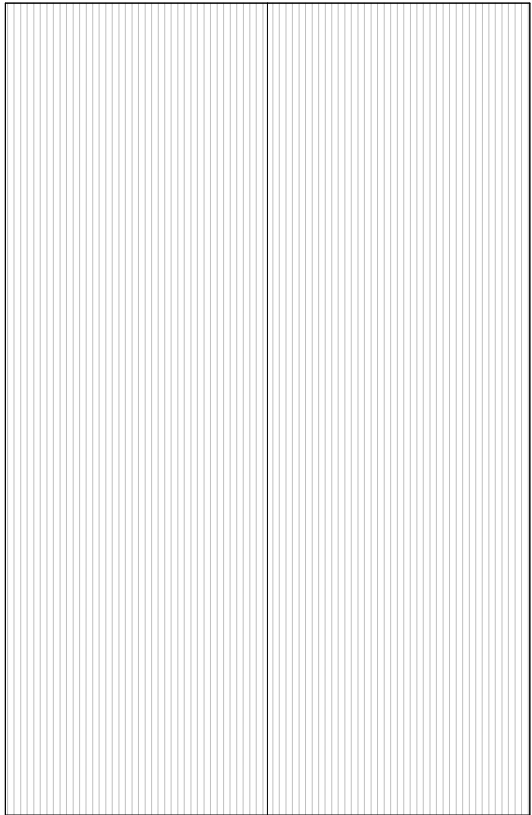


Proposed Ground Floor  
 1 : 100

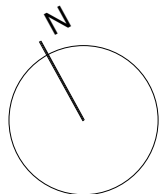

Proposed Roof Plan  
 1 : 100

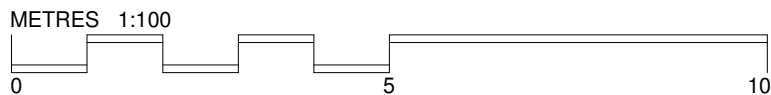


---

---

---

Rev.	Date	Description	Drawn
A	05.10.23	Amendments to planning drawings	AH

# Palmer+ Partners

Simon and Julia Todd  
 Address  
 Hill Farm House, Main Street, Charndon, OX27 0BL

23010 PL 125 A

Garage - Ground Floor & Roof Plan  
 Scale: 1 : 100 @A3  
 Date: 02/10/2023  
 Drawn by: AH