

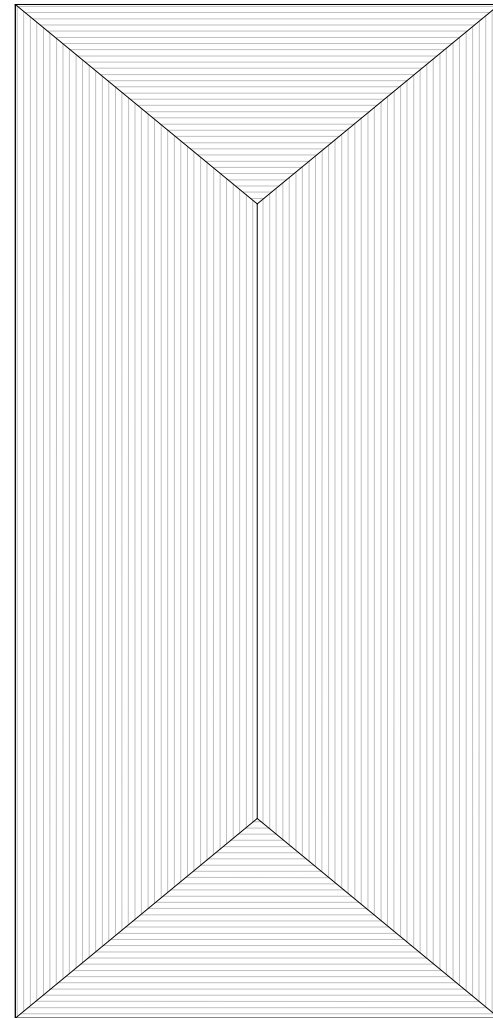


Proposed Ground Floor
1 : 100

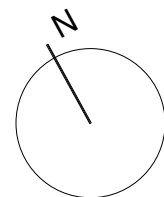

Proposed Roof Plan
1 : 100

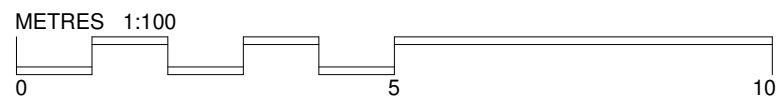

Rev.	Date	Description	Drawn
------	------	-------------	-------

Palmer+ Partners

Simon and Julia Todd
Address
Hill Farm House, Main Street, Charndon, OX27 0BL

23010 PL 130

Carport - Ground
Floor & Roof Plan
Scale: 1 : 100 @A3
Date: 02/10/2023
Drawn by: AH