

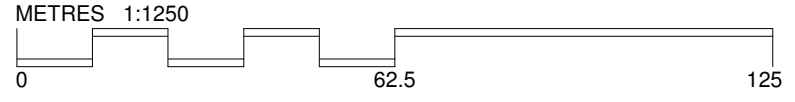


Proposed Block Plan
 1 : 1250

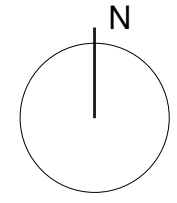

Proposed Site Plan
 1 : 500

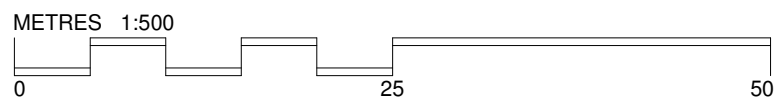

Rev.	Date	Description	Drawn
A	06/07/23	Ammendments to planning drawings	AH
B	03/10/23	Ammendments to planning drawings	AH
C	05/10/23	Ammendments to planning drawings	AH

**Palmer+
 Partners**

Simon and Julia Todd
 Address
 Hill Farm House, Main Street, Charndon, OX27 0BL

23010 PL 96 C

**Proposed Site &
 Block Plan**
 Scale: As indicated A3
 Date: 27/06/2023
 Drawn by: JB