



**Proposed Ground Floor**  
 1 : 100

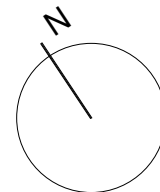

**Proposed Roof Plan**  
 1 : 100

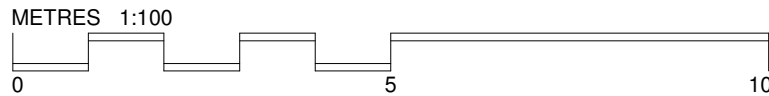

---

Rev.	Date	Description	Drawn
A	06/07/23	Ammendments to planning drawings	AH
B	03/10/23	Ammendments to planning drawings	AH
C	05/10/23	Ammendments to planning drawings	AH

# Palmer+ Partners

Simon and Julia Todd  
 Address  
 Hill Farm House, Main Street, Charndon, OX27 0BL

23010 PL 115 C

Shed - Proposed  
 Ground Floor &  
 Roof Plan  
 Scale: 1 : 100 @A3  
 Date: 26/06/2023  
 Drawn by: JB