




Notes
 All dimensions to be verified on site. All discrepancies to be clarified with project architect.
 The drawings are the property of Parkes Poole Architects and are issued on the understanding that they are not to be used for any other purpose without the written permission of the architect.
 Ordnance Survey data is used with the permission of The Controller of HMSO. Crown copyright © 1987.

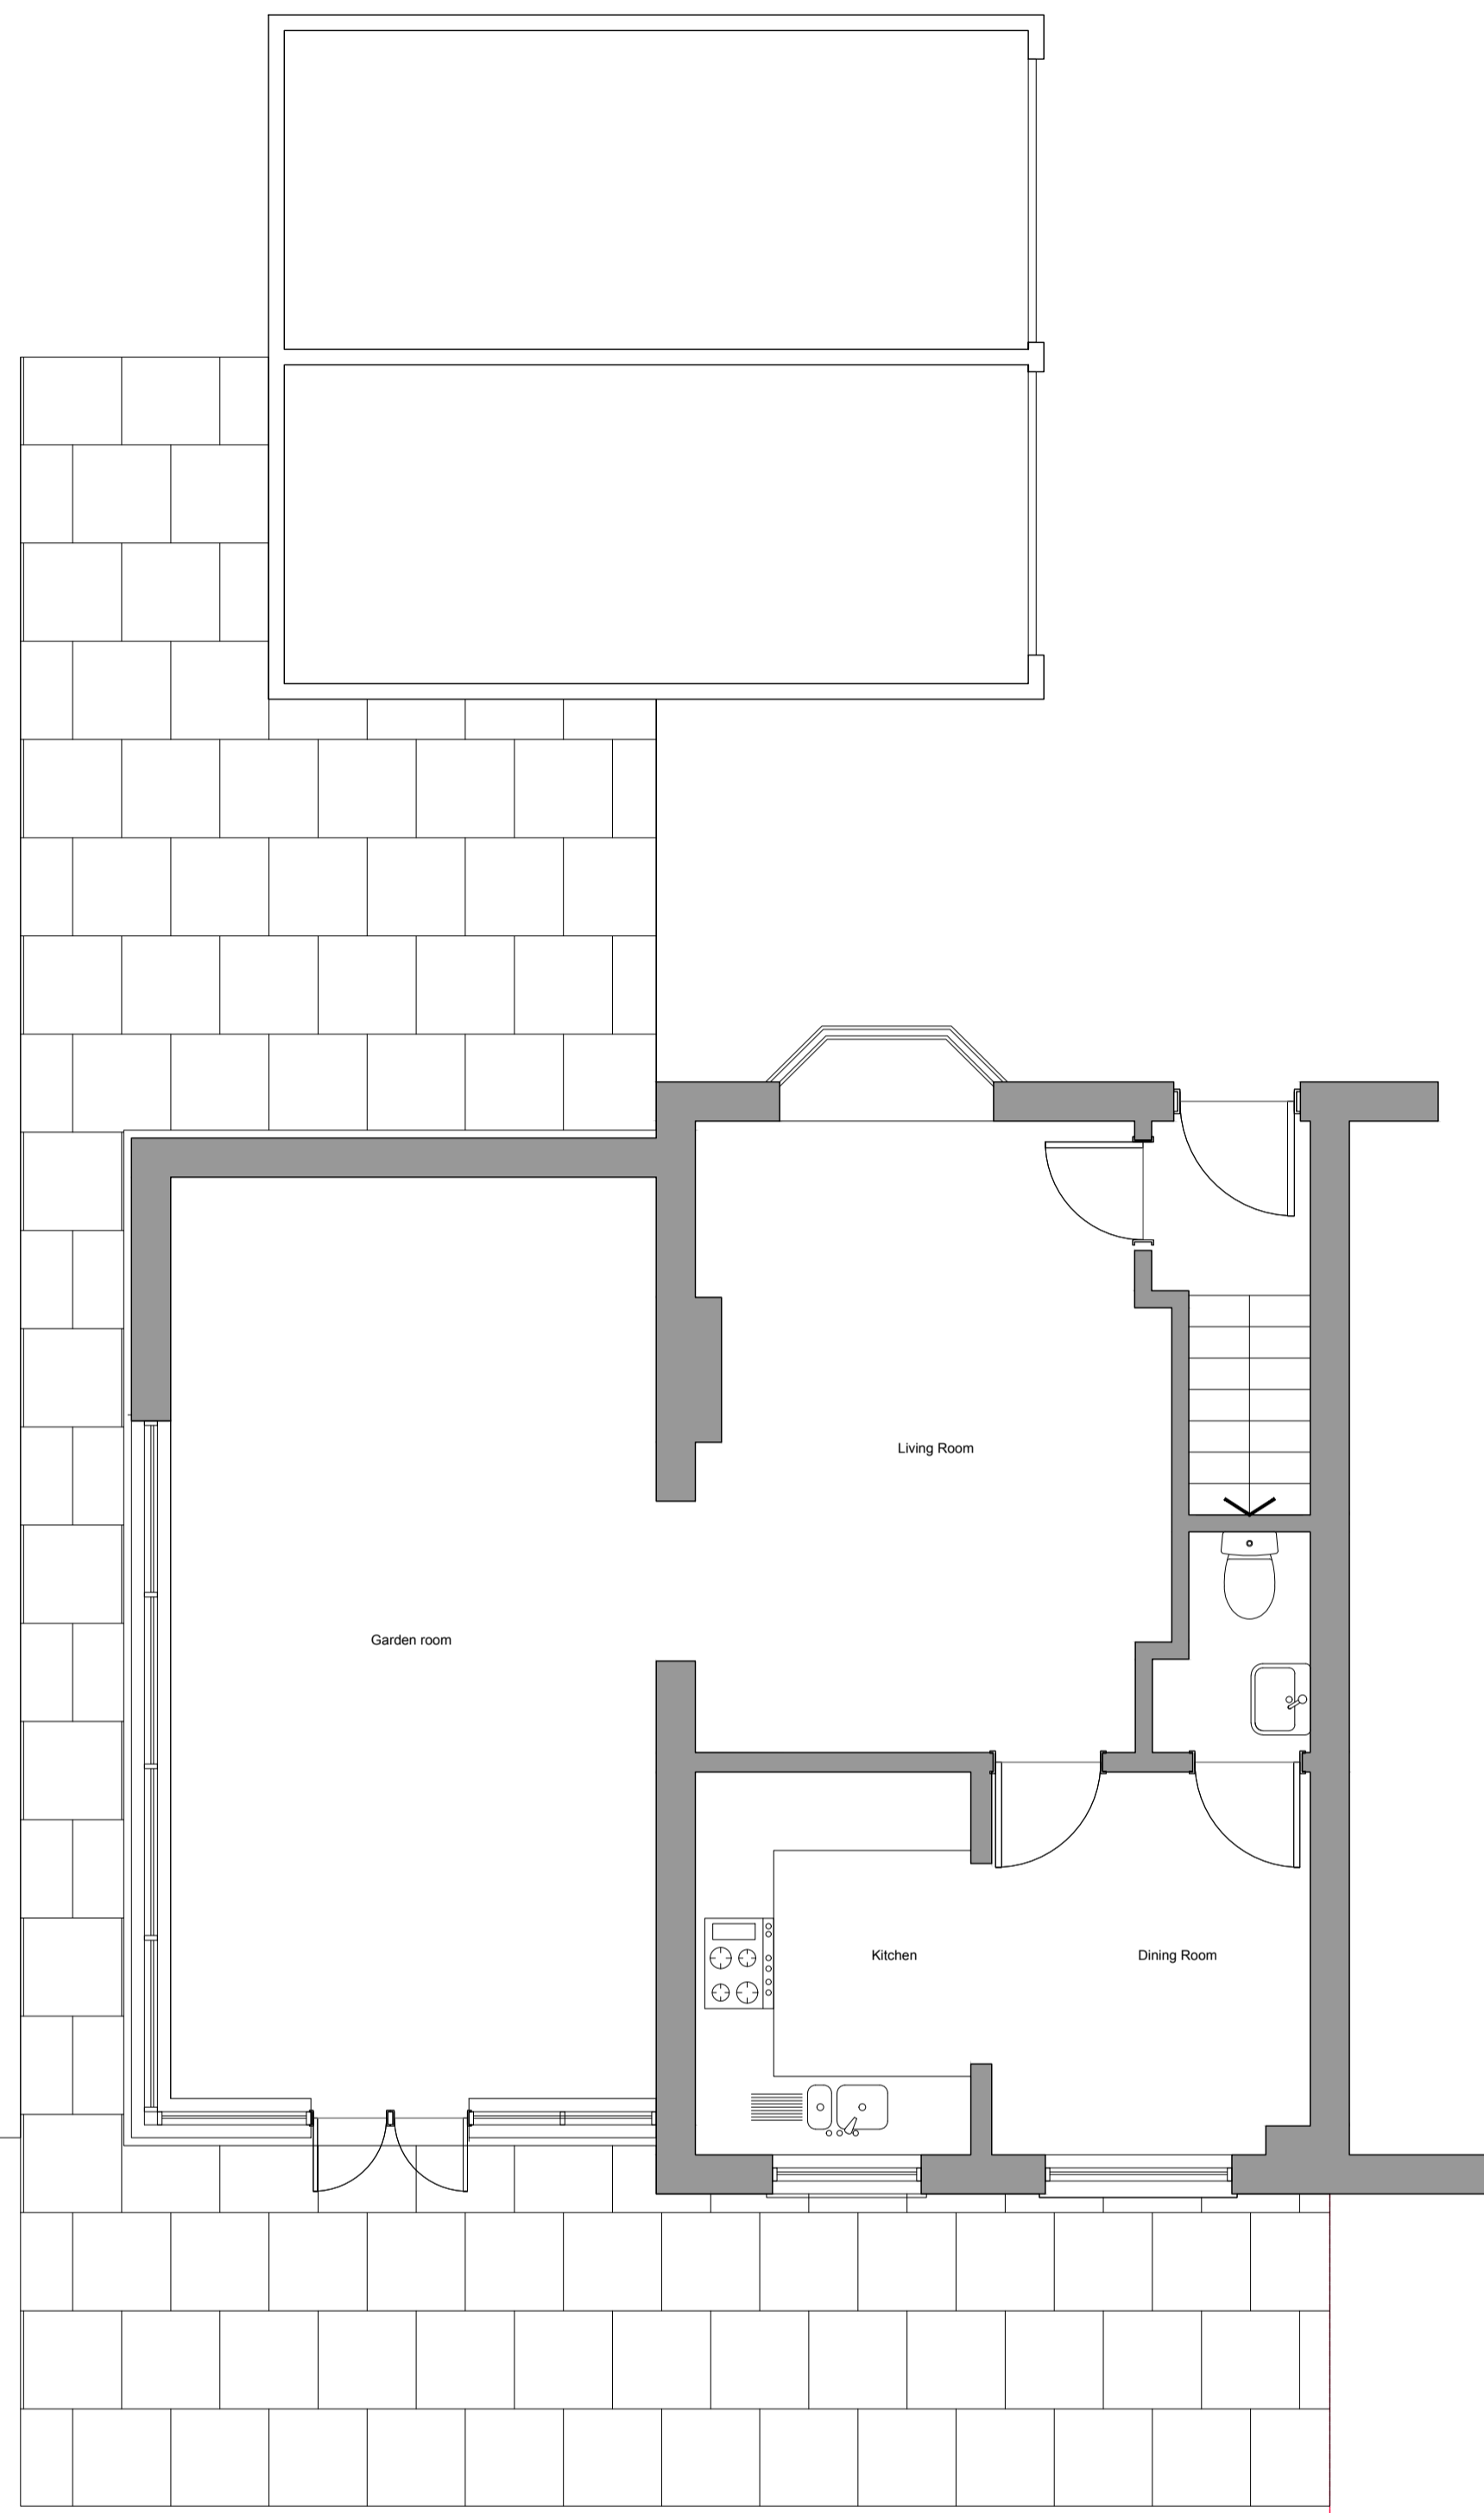


GROUND FLOOR PLAN - EXISTING
 1:50

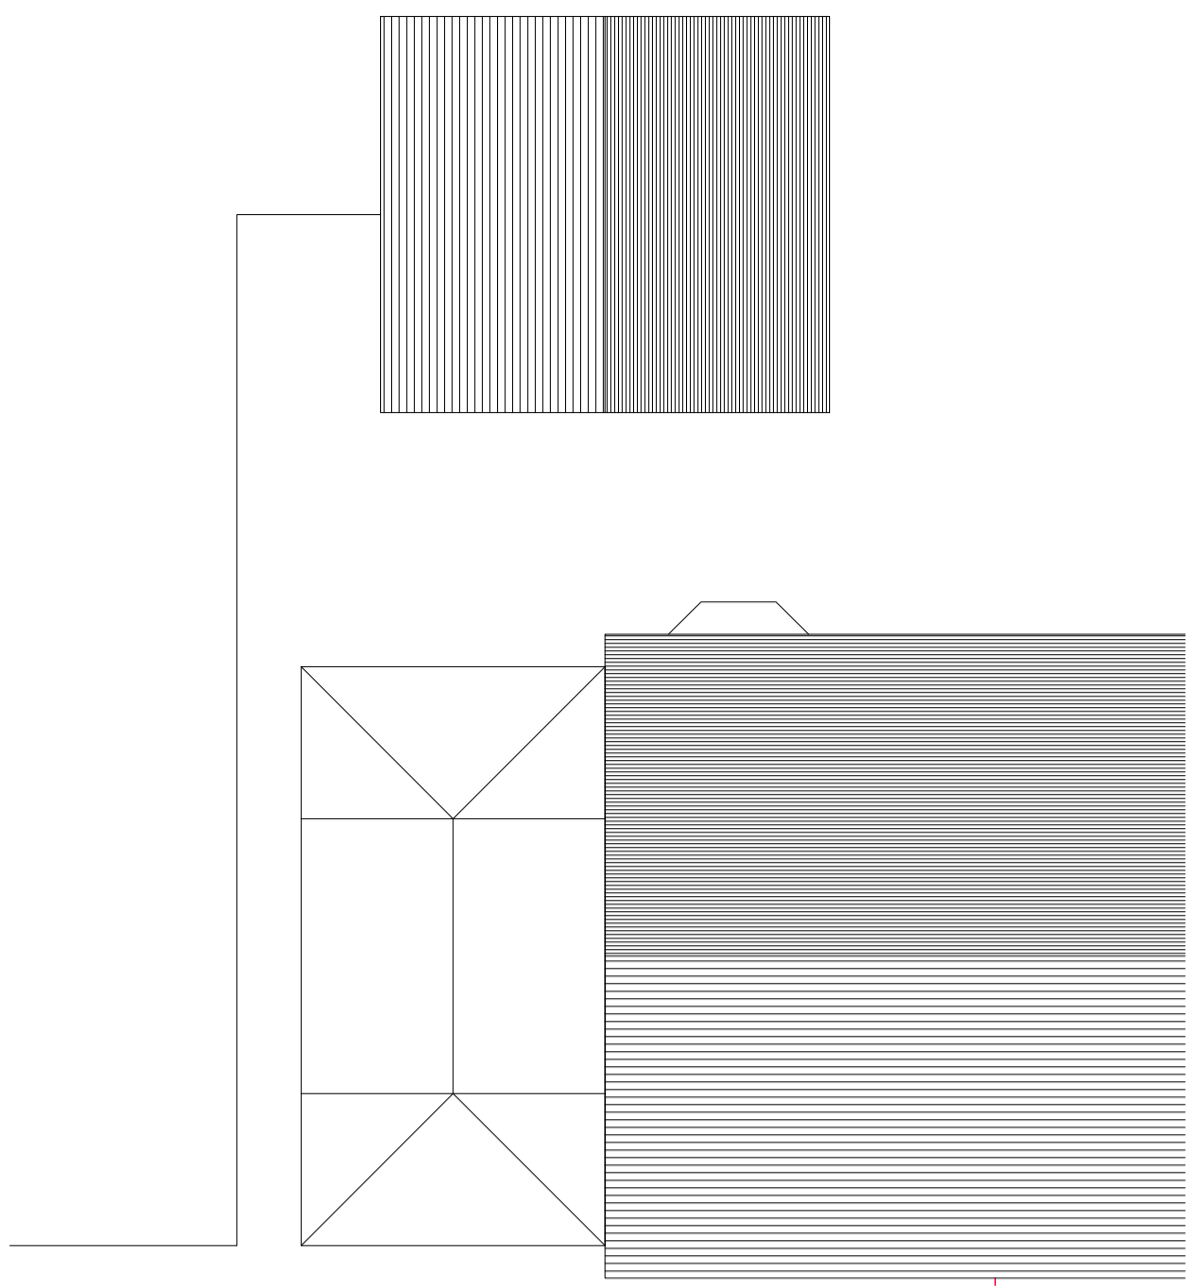

ROOF PLAN - EXISTING
 1:100

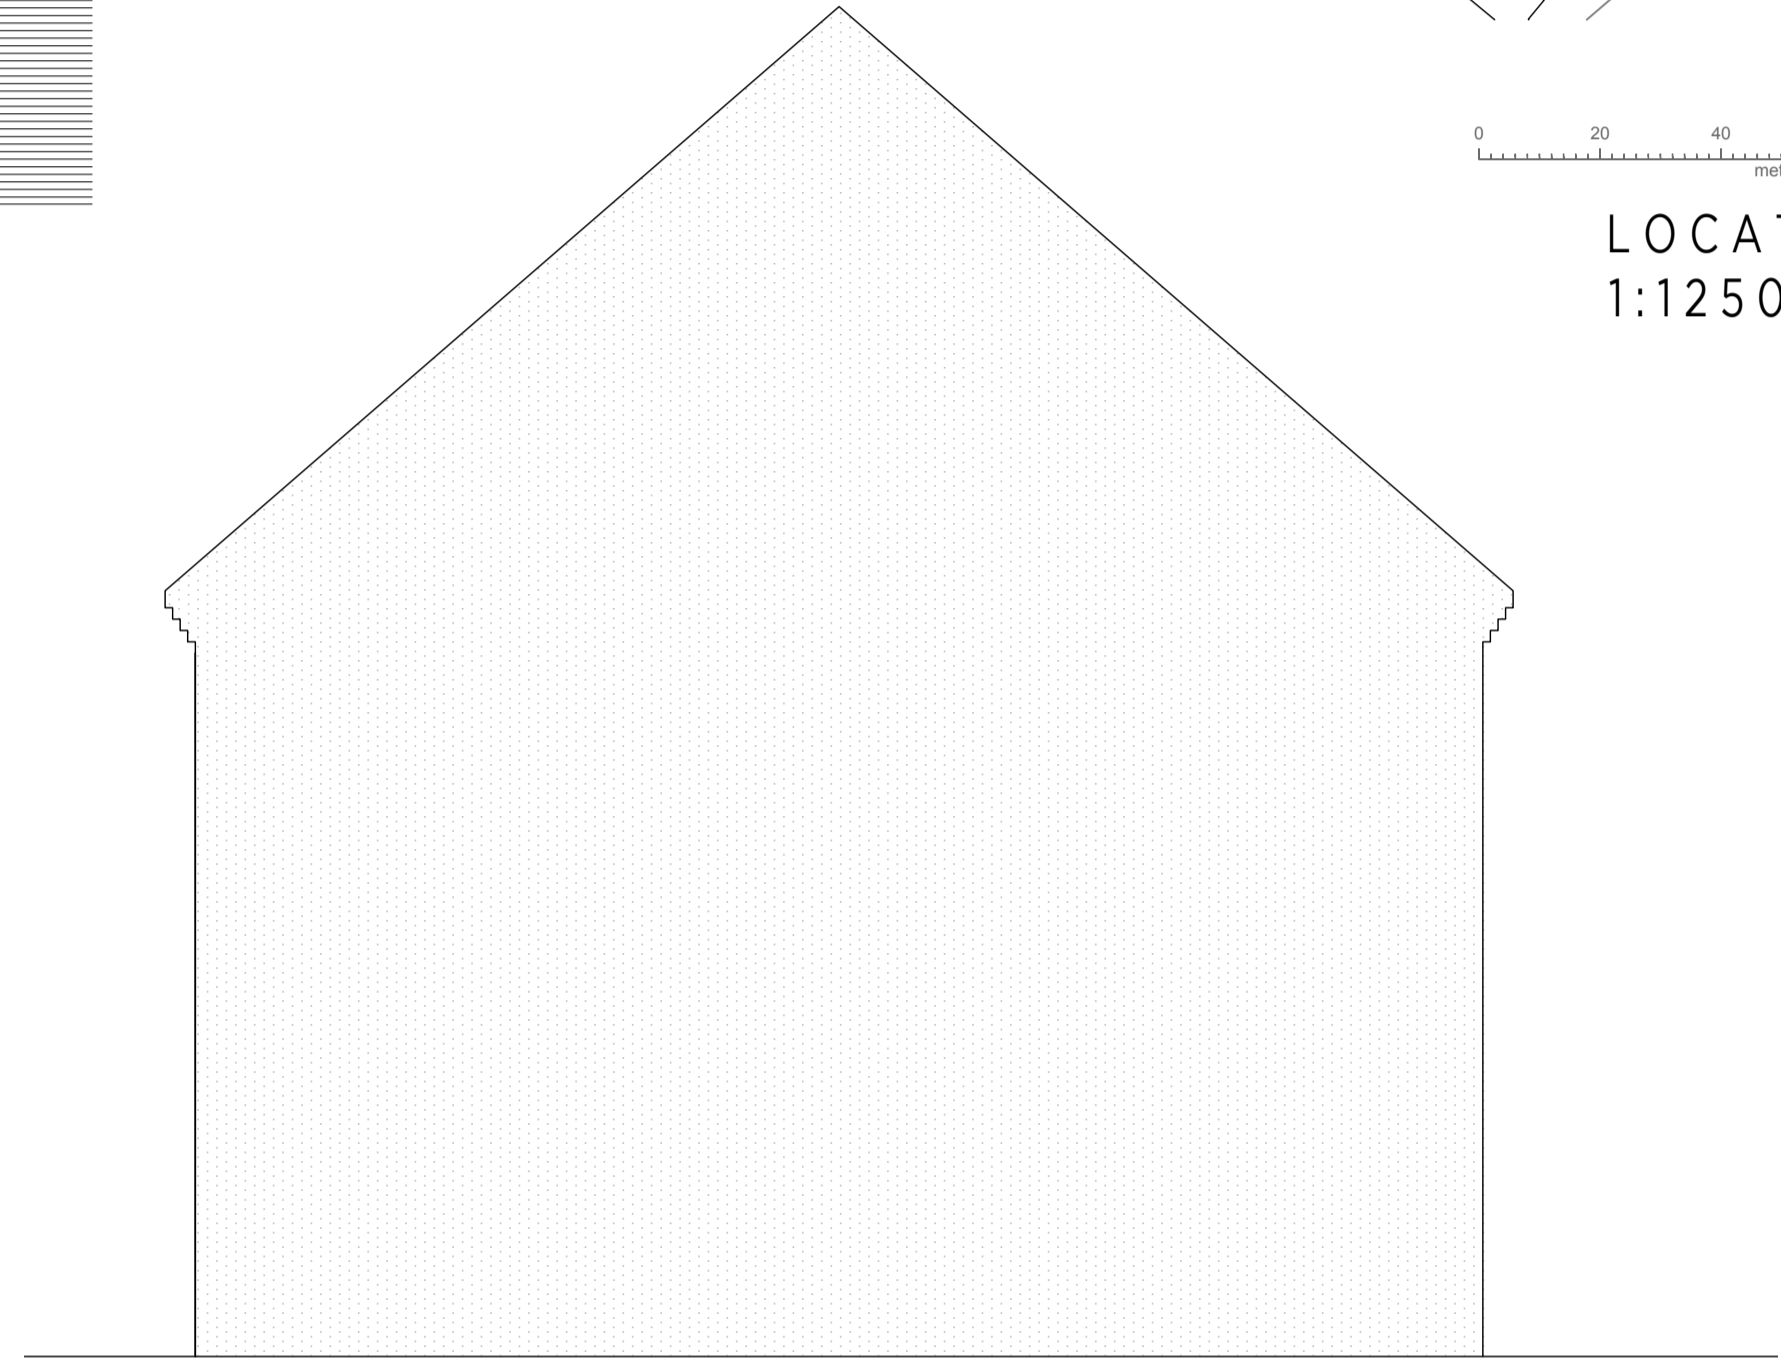

SIDE ELEVATION - EXISTING
 1:50

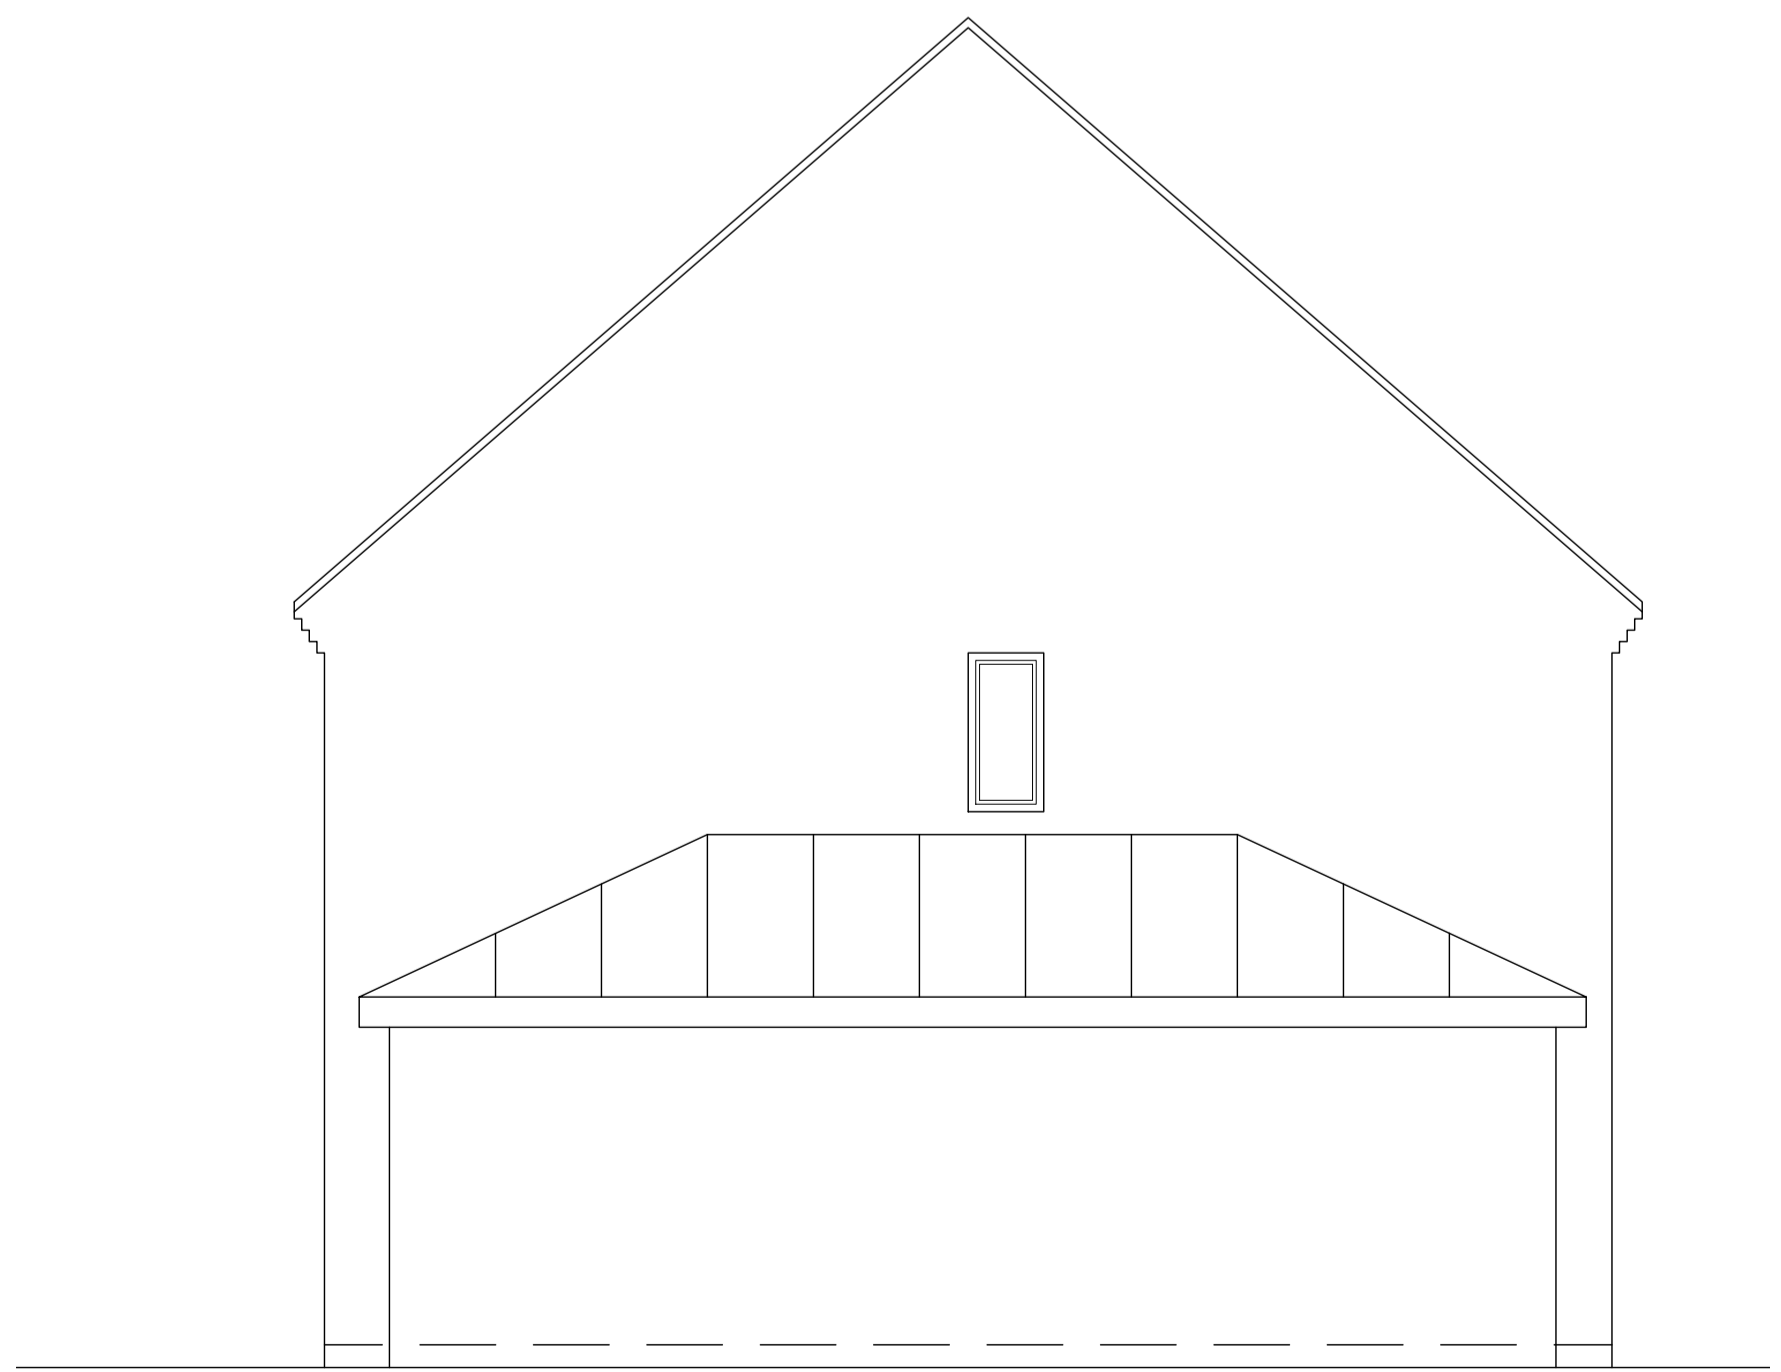


SIDE ELEVATION - EXISTING
 1:50



LOCATION PLAN
 1:1250








REAR ELEVATION - EXISTING
 1:50

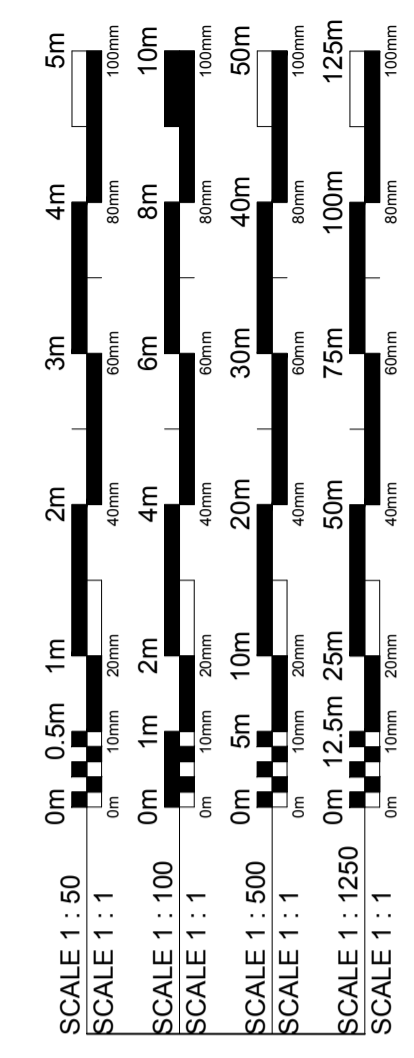


Rev	Date	Description	By
Parkes Poole ARCHITECTURE			
Client		Vicky McClellan	
Project		23 Tudors Close Calvert Buckinghamshire	
Drawing Title		Existing Plans and Elevations	
Scale		1:50 @ A1	
Project No.		190	
Revision		A00	
Drawing No.		PPA	

Notes
 All dimensions to be verified on site. All discrepancies to be clarified with project architect.
 The drawings are the property of Parkes Poole Architecture and are not to be used for any other project without the written consent of Parkes Poole Architecture.
 Dimensions shown within a wall are the centre line unless otherwise stated.
 Dimensions shown within a wall are the centre line unless otherwise stated.

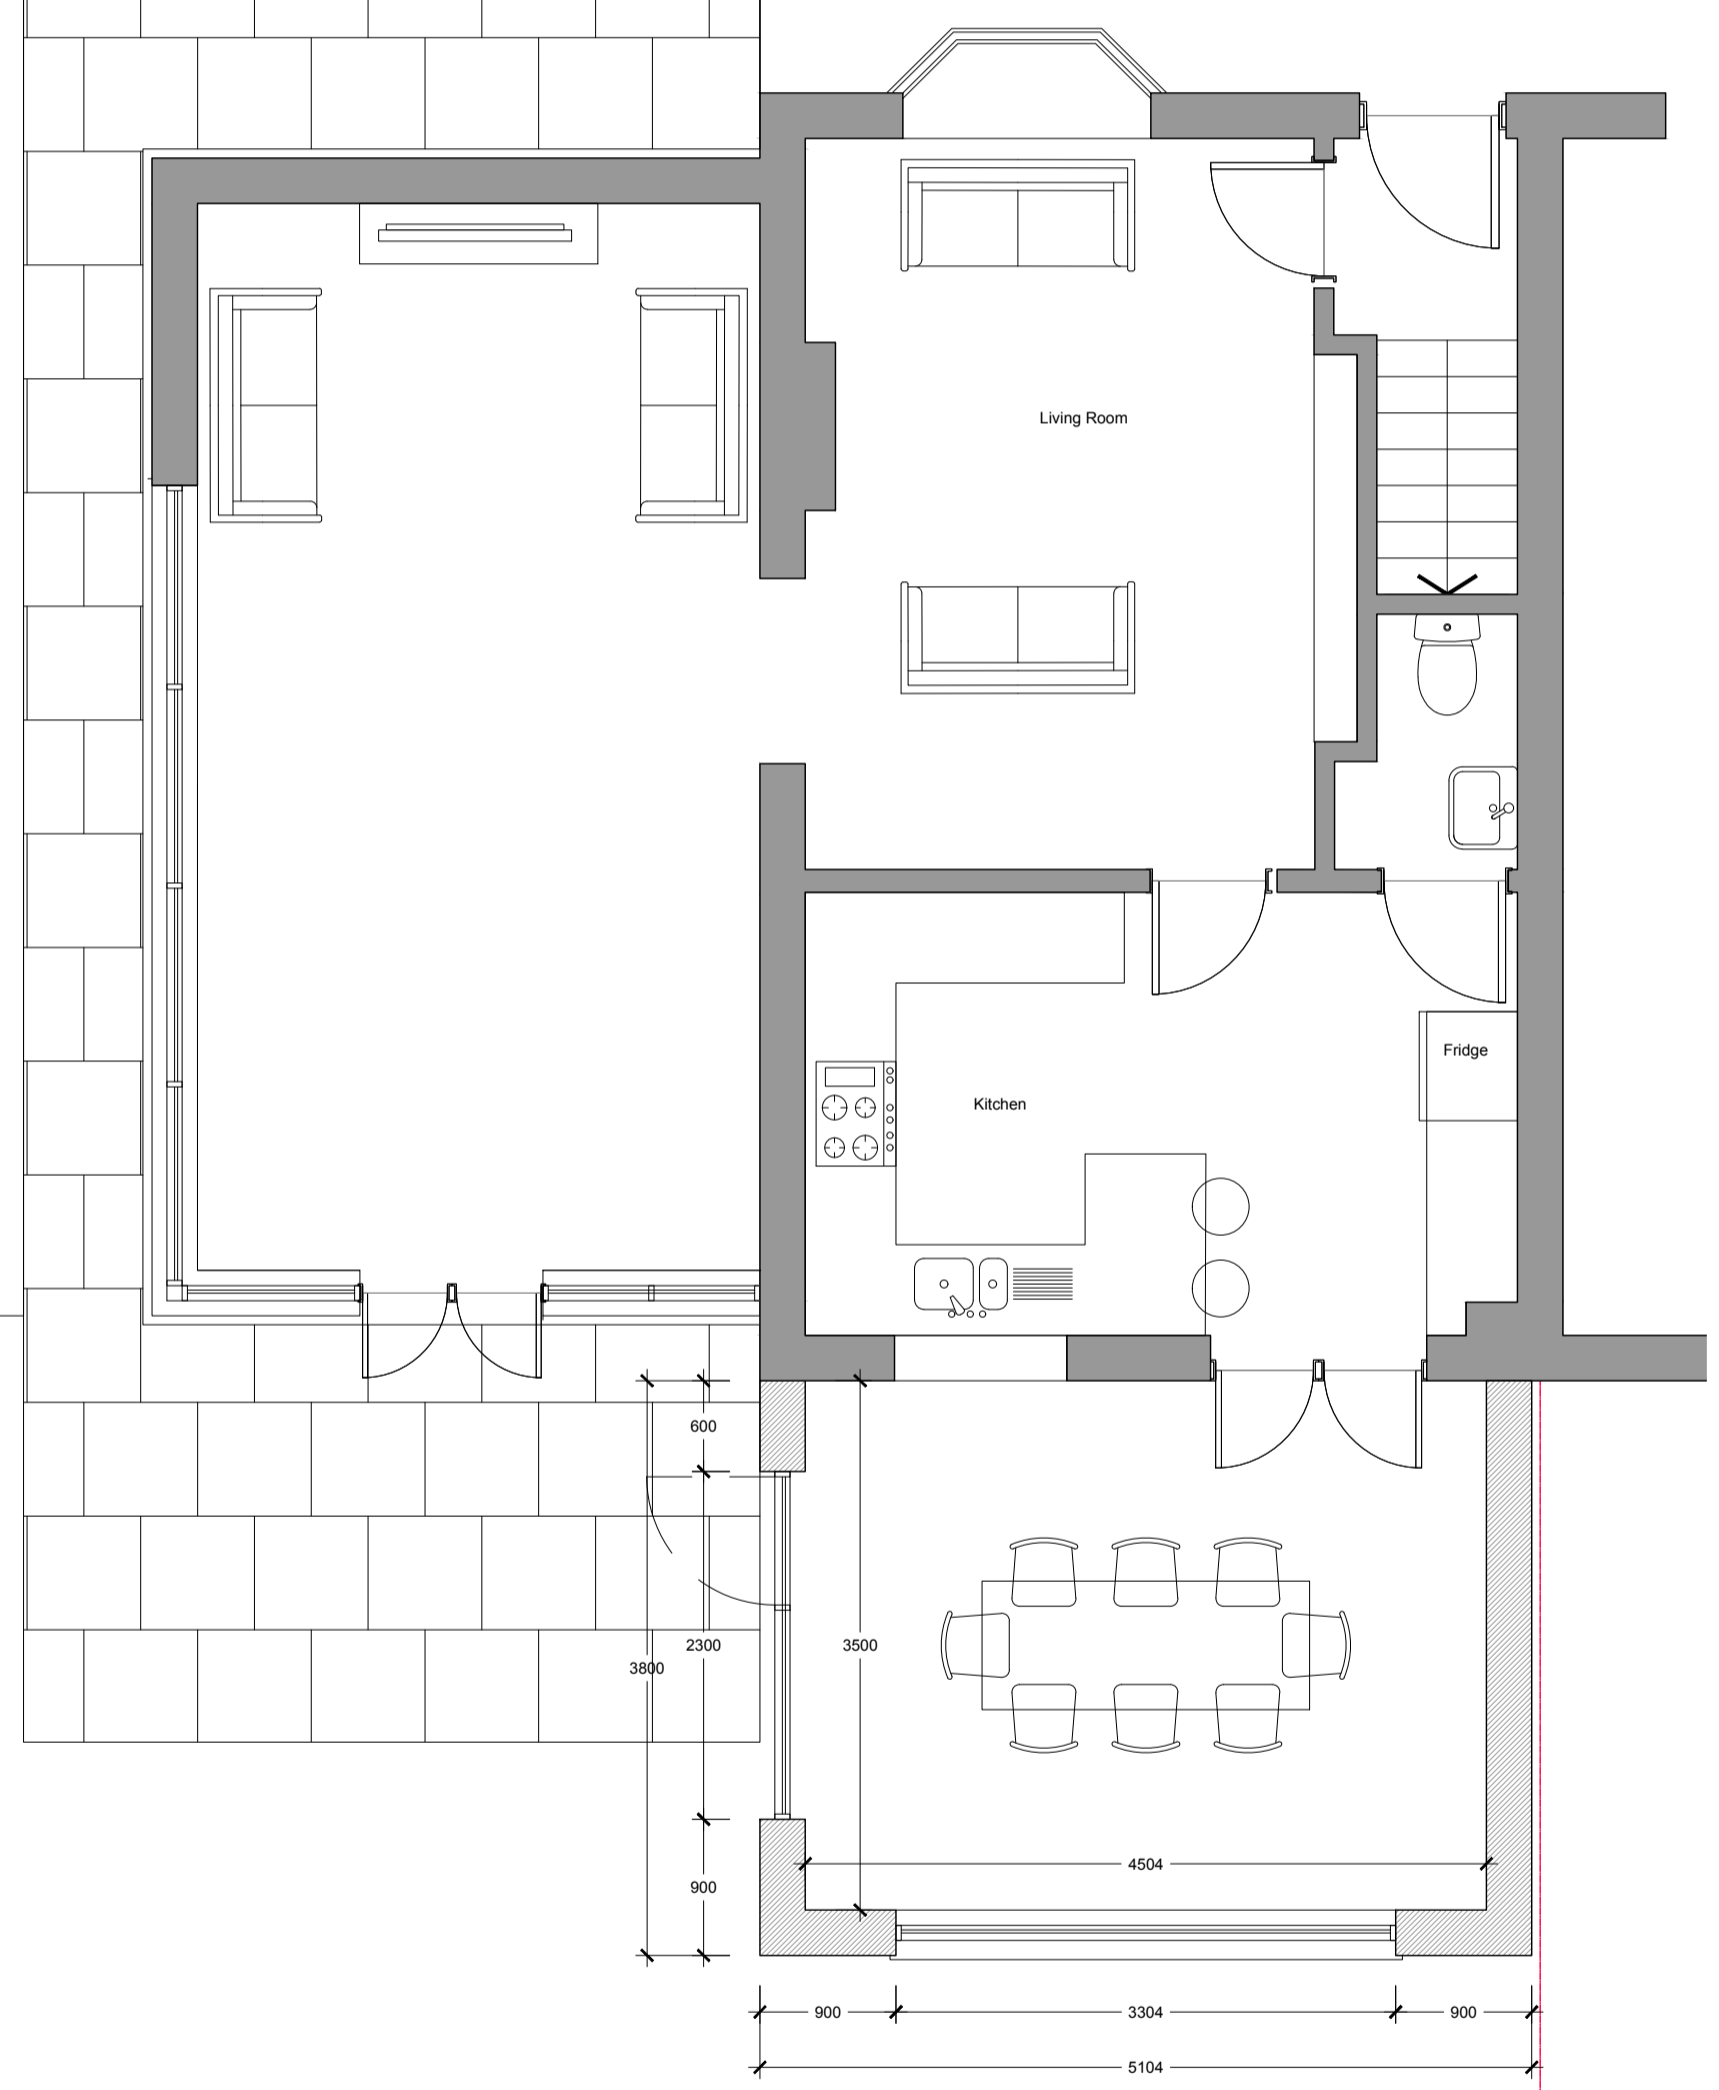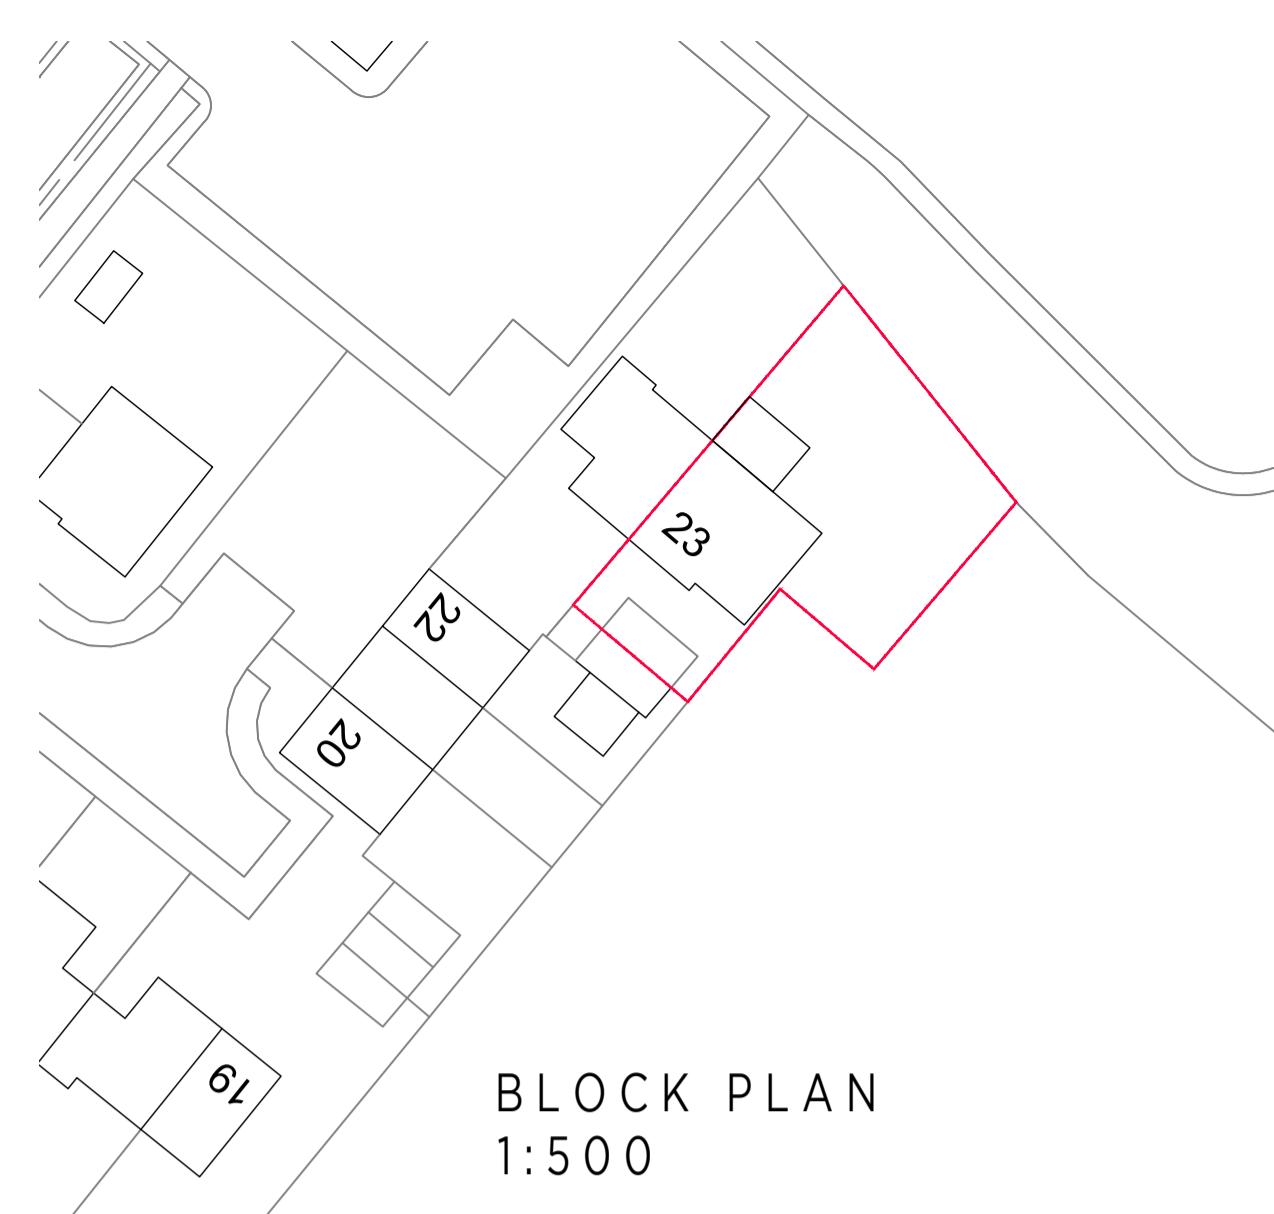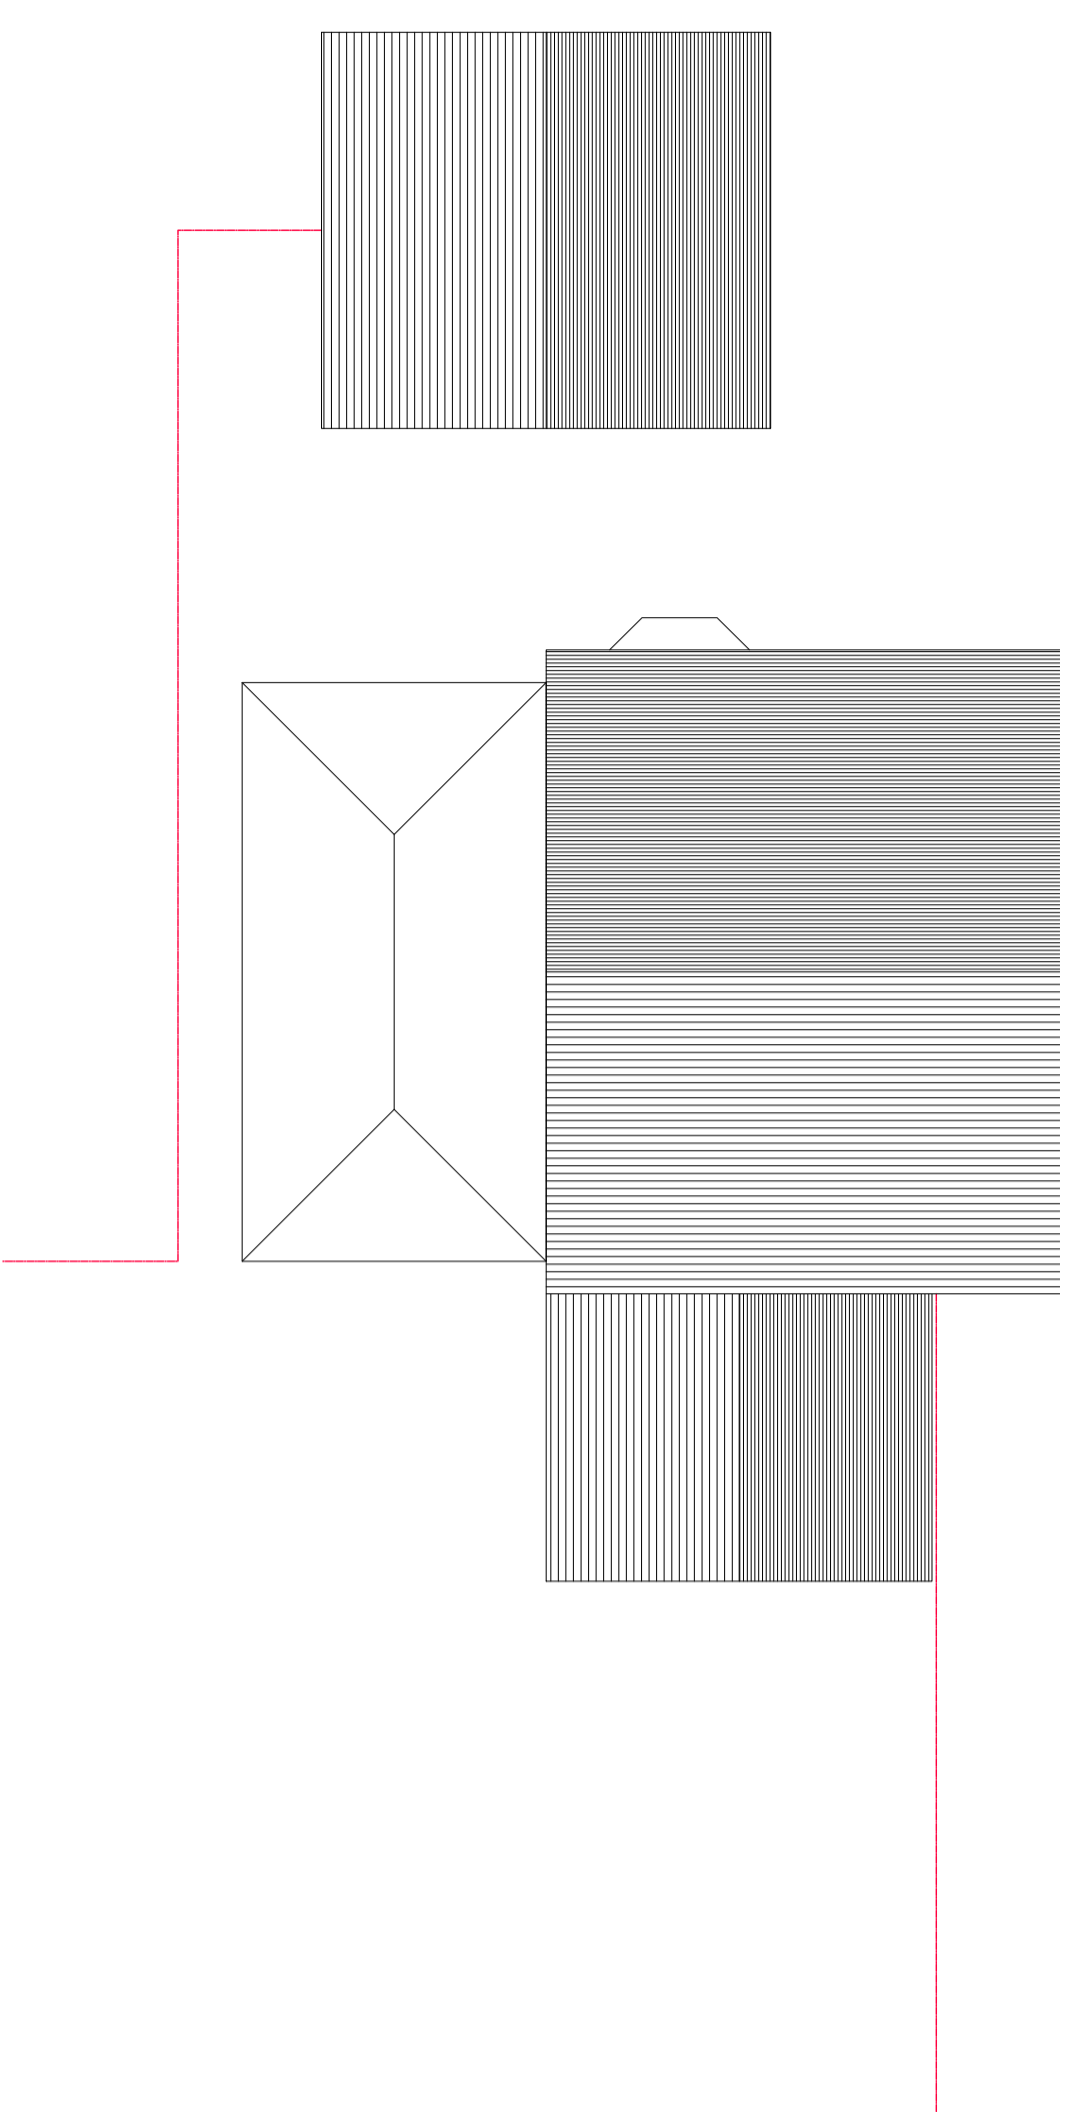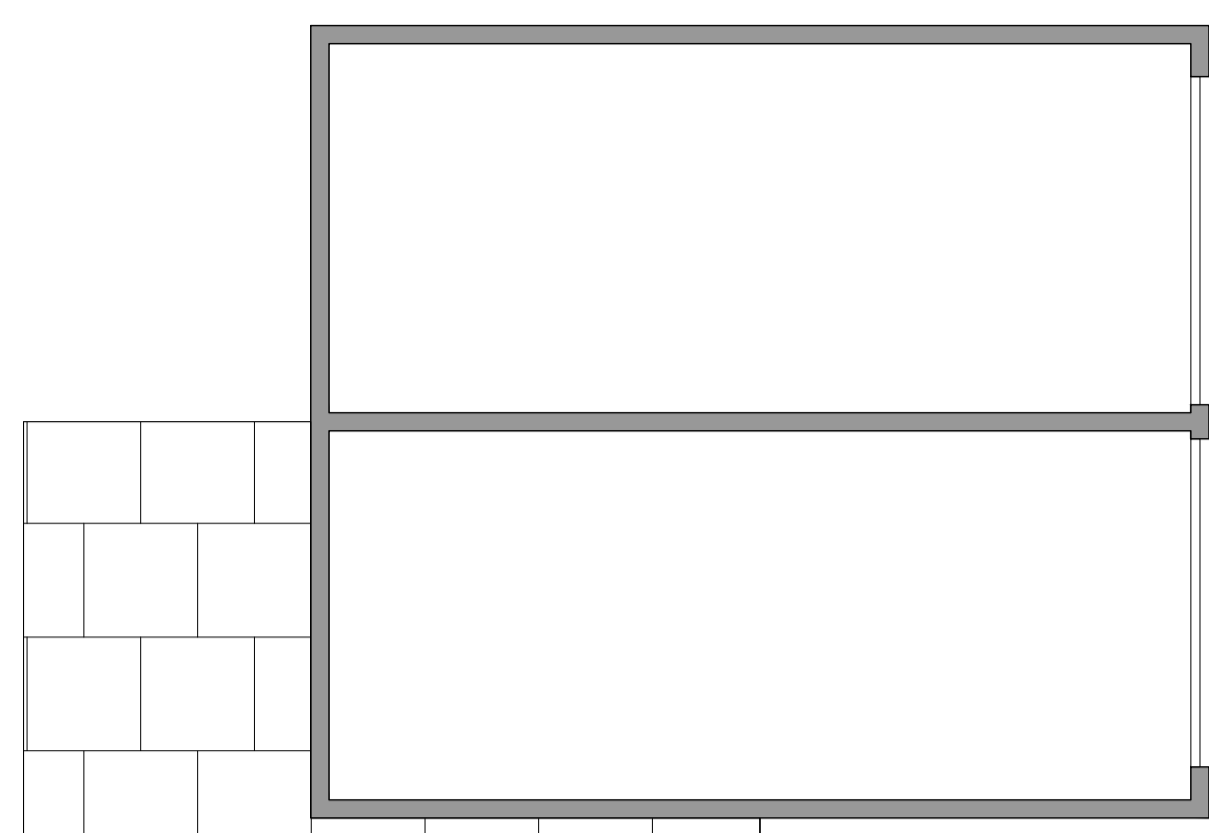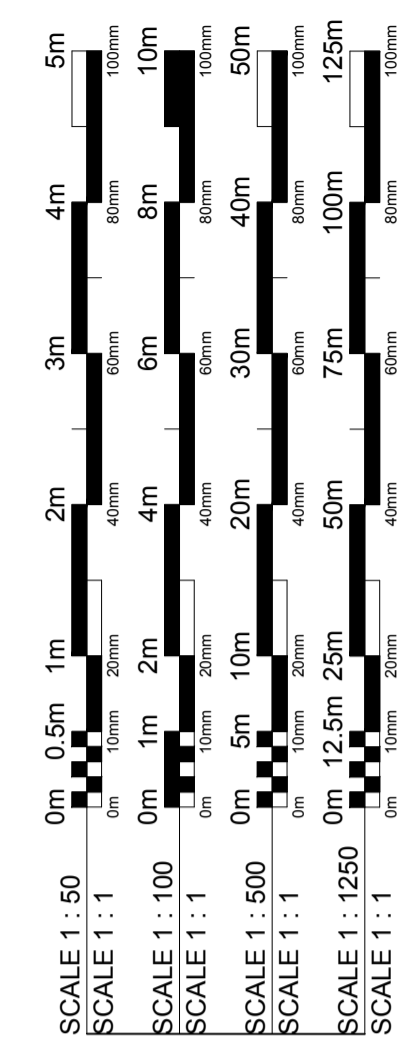

ROOF PLAN - PROPOSED
1:100

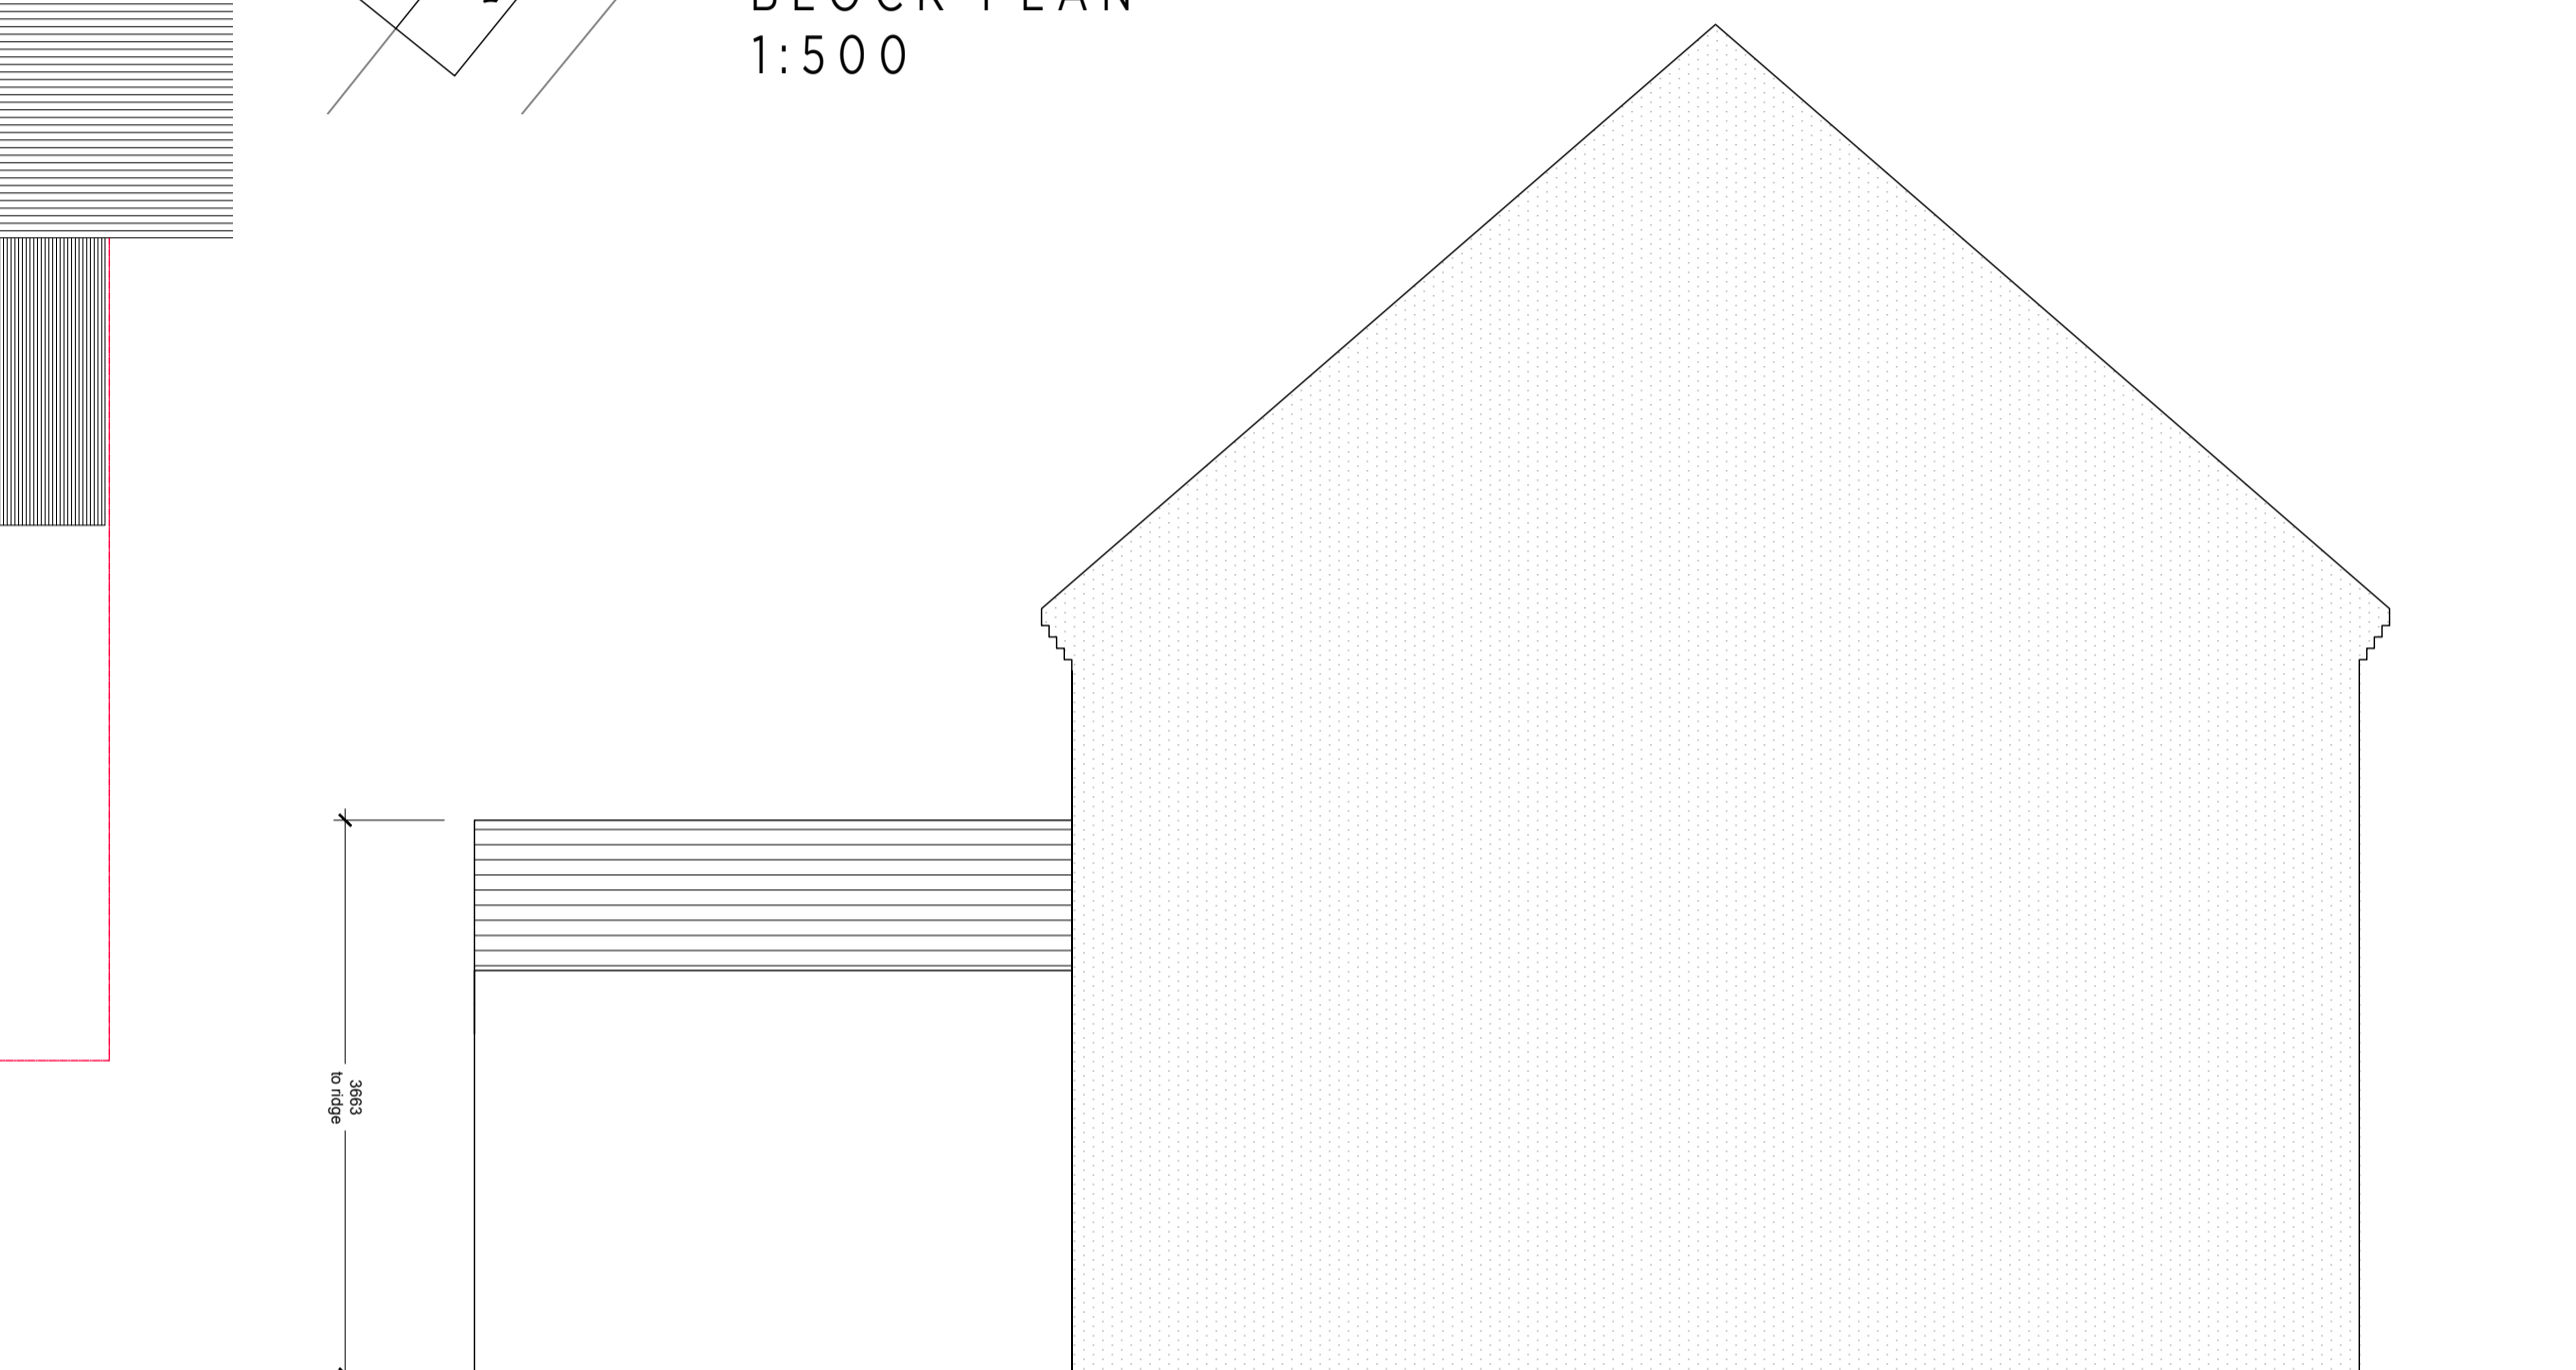

SIDE ELEVATION - PROPOSED
1:50



SIDE ELEVATION - PROPOSED
1:50



REAR ELEVATION - PROPOSED
1:50

GROUND FLOOR PLAN - PROPOSED
1:50

Rev	Date	Description	By
<p>Parkes Poole ARCHITECTURE</p>			
Client		Vicky McClellan	
Project		23 Tudors Close Calvert Buckinghamshire	
Drawing Title		Proposed Plans and Elevations	
Scale		1:50 @ A1	
Project No.		190	
Revision		A00	
Drawing No.		PPA	