


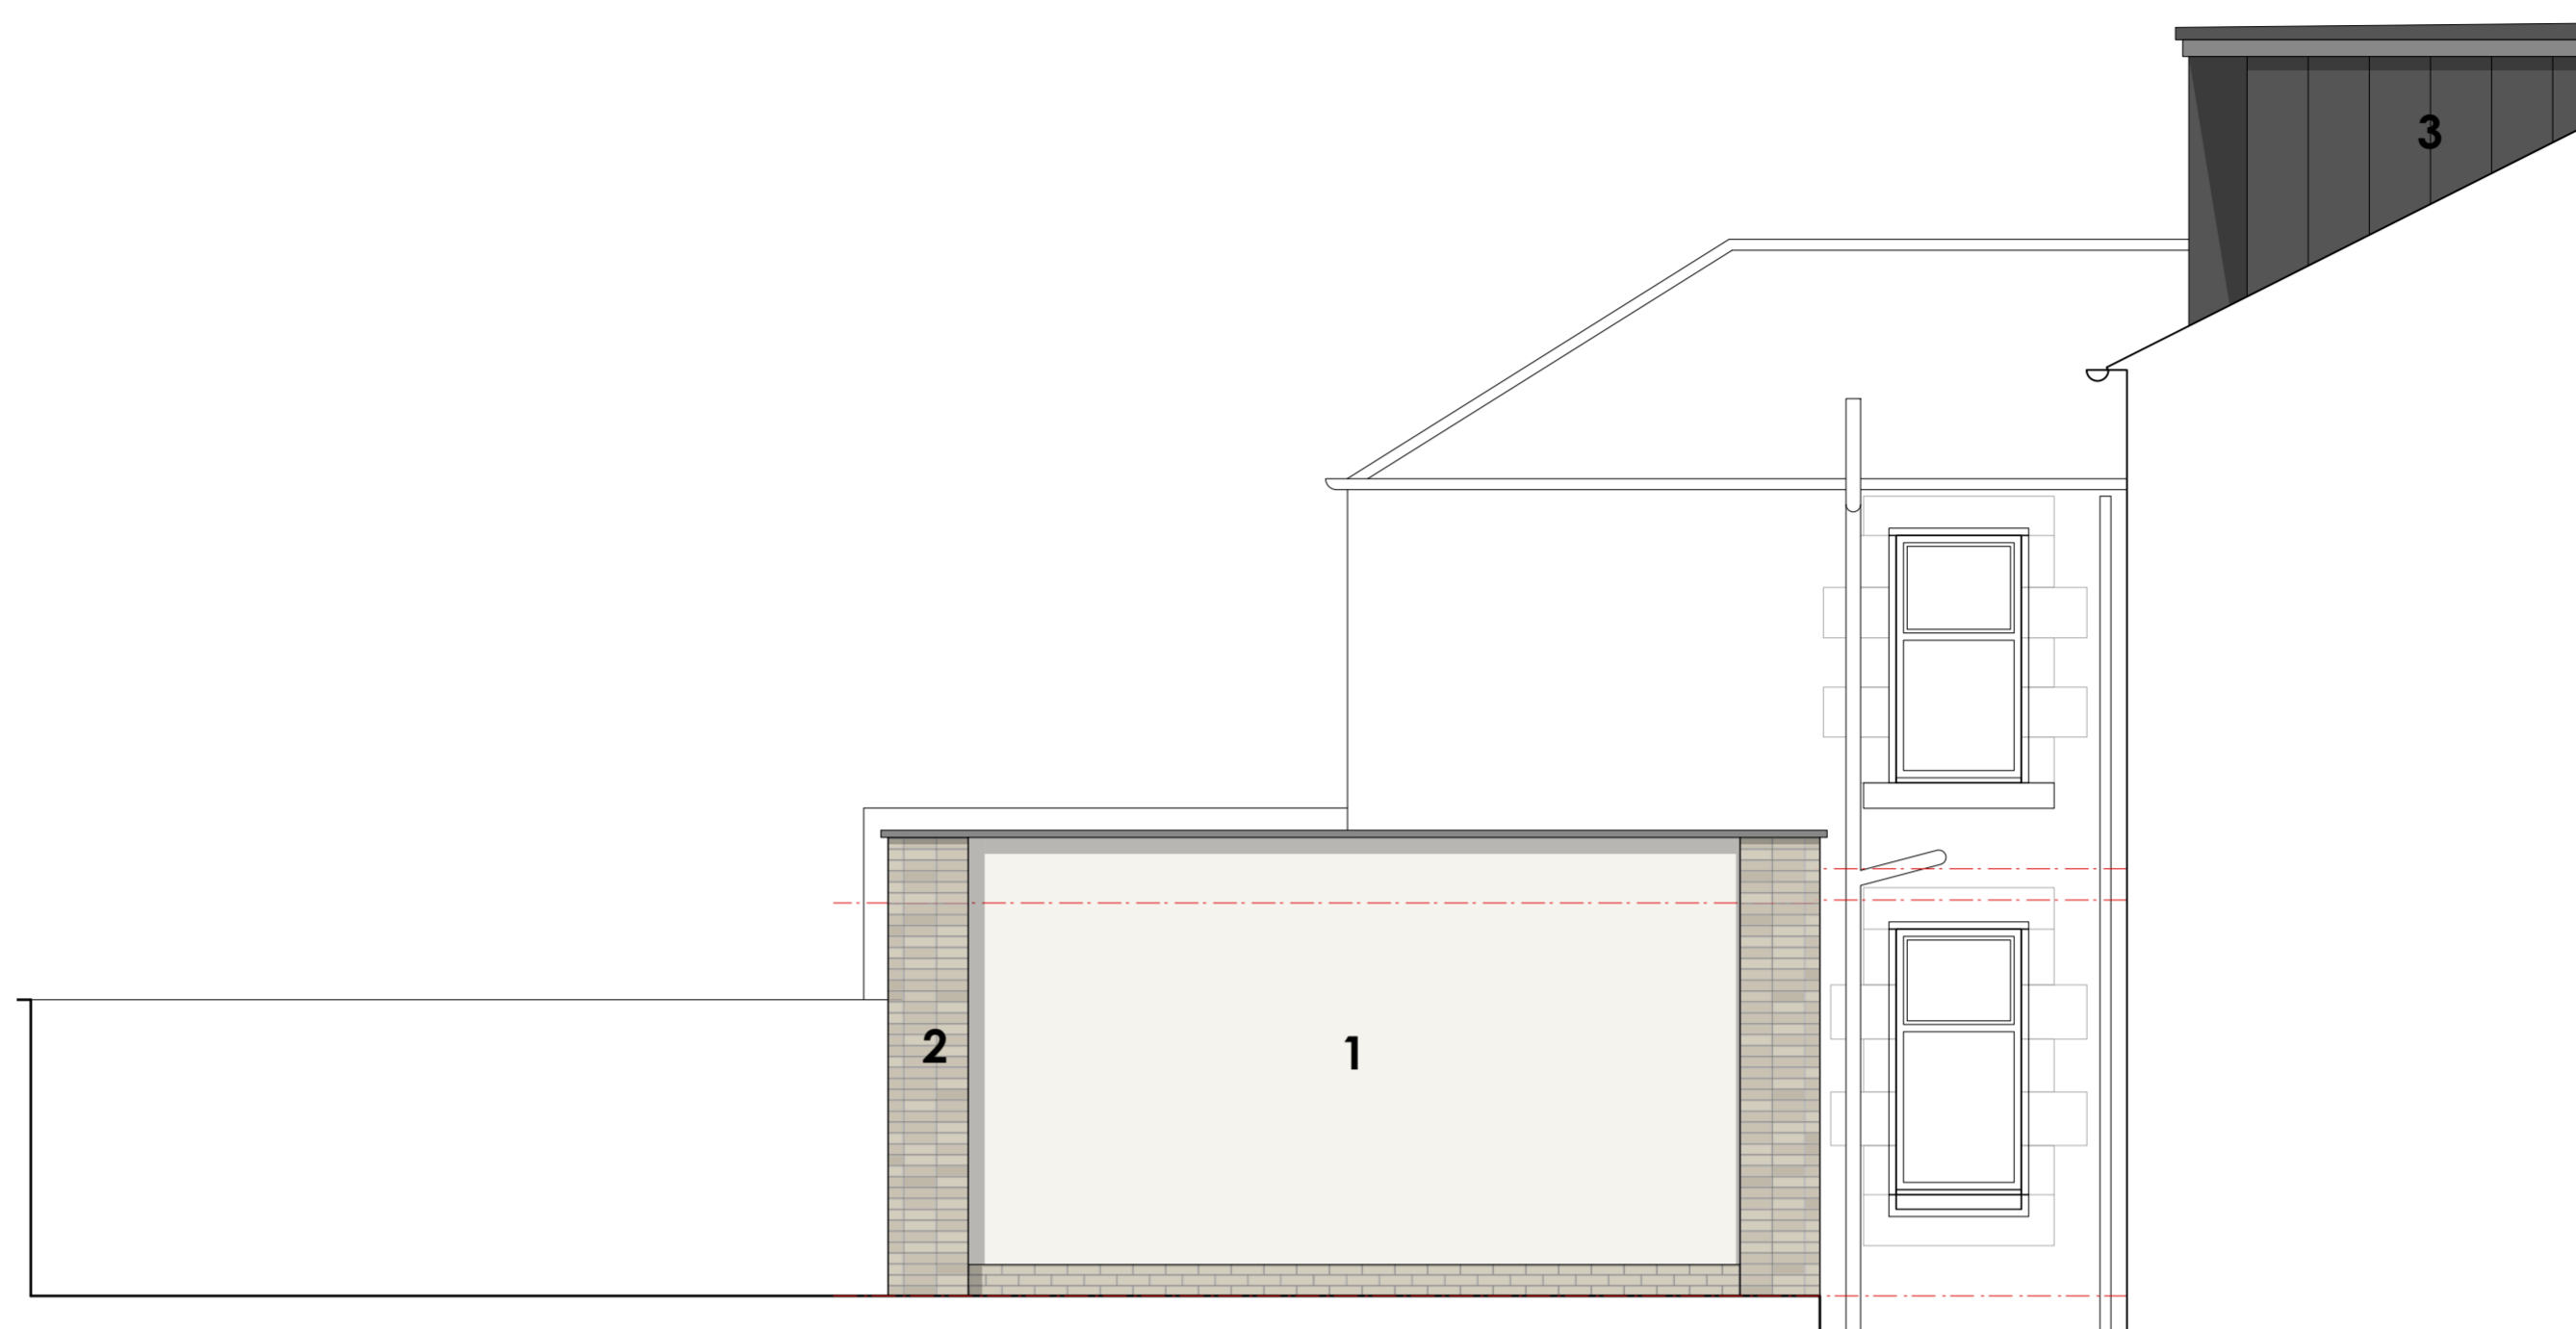

Proposed **Rear Elevation** @ 1:50




Proposed **Side Elevation** @ 1:50

MATERIAL KEY



1 DRY DASH
WHITE RENDER

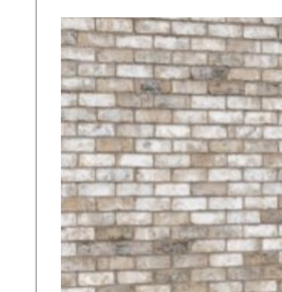


2 FACING
BRICKWORK



3 CEMBRIT
CLADDING



Proposed **Rear Section** @ 1:50

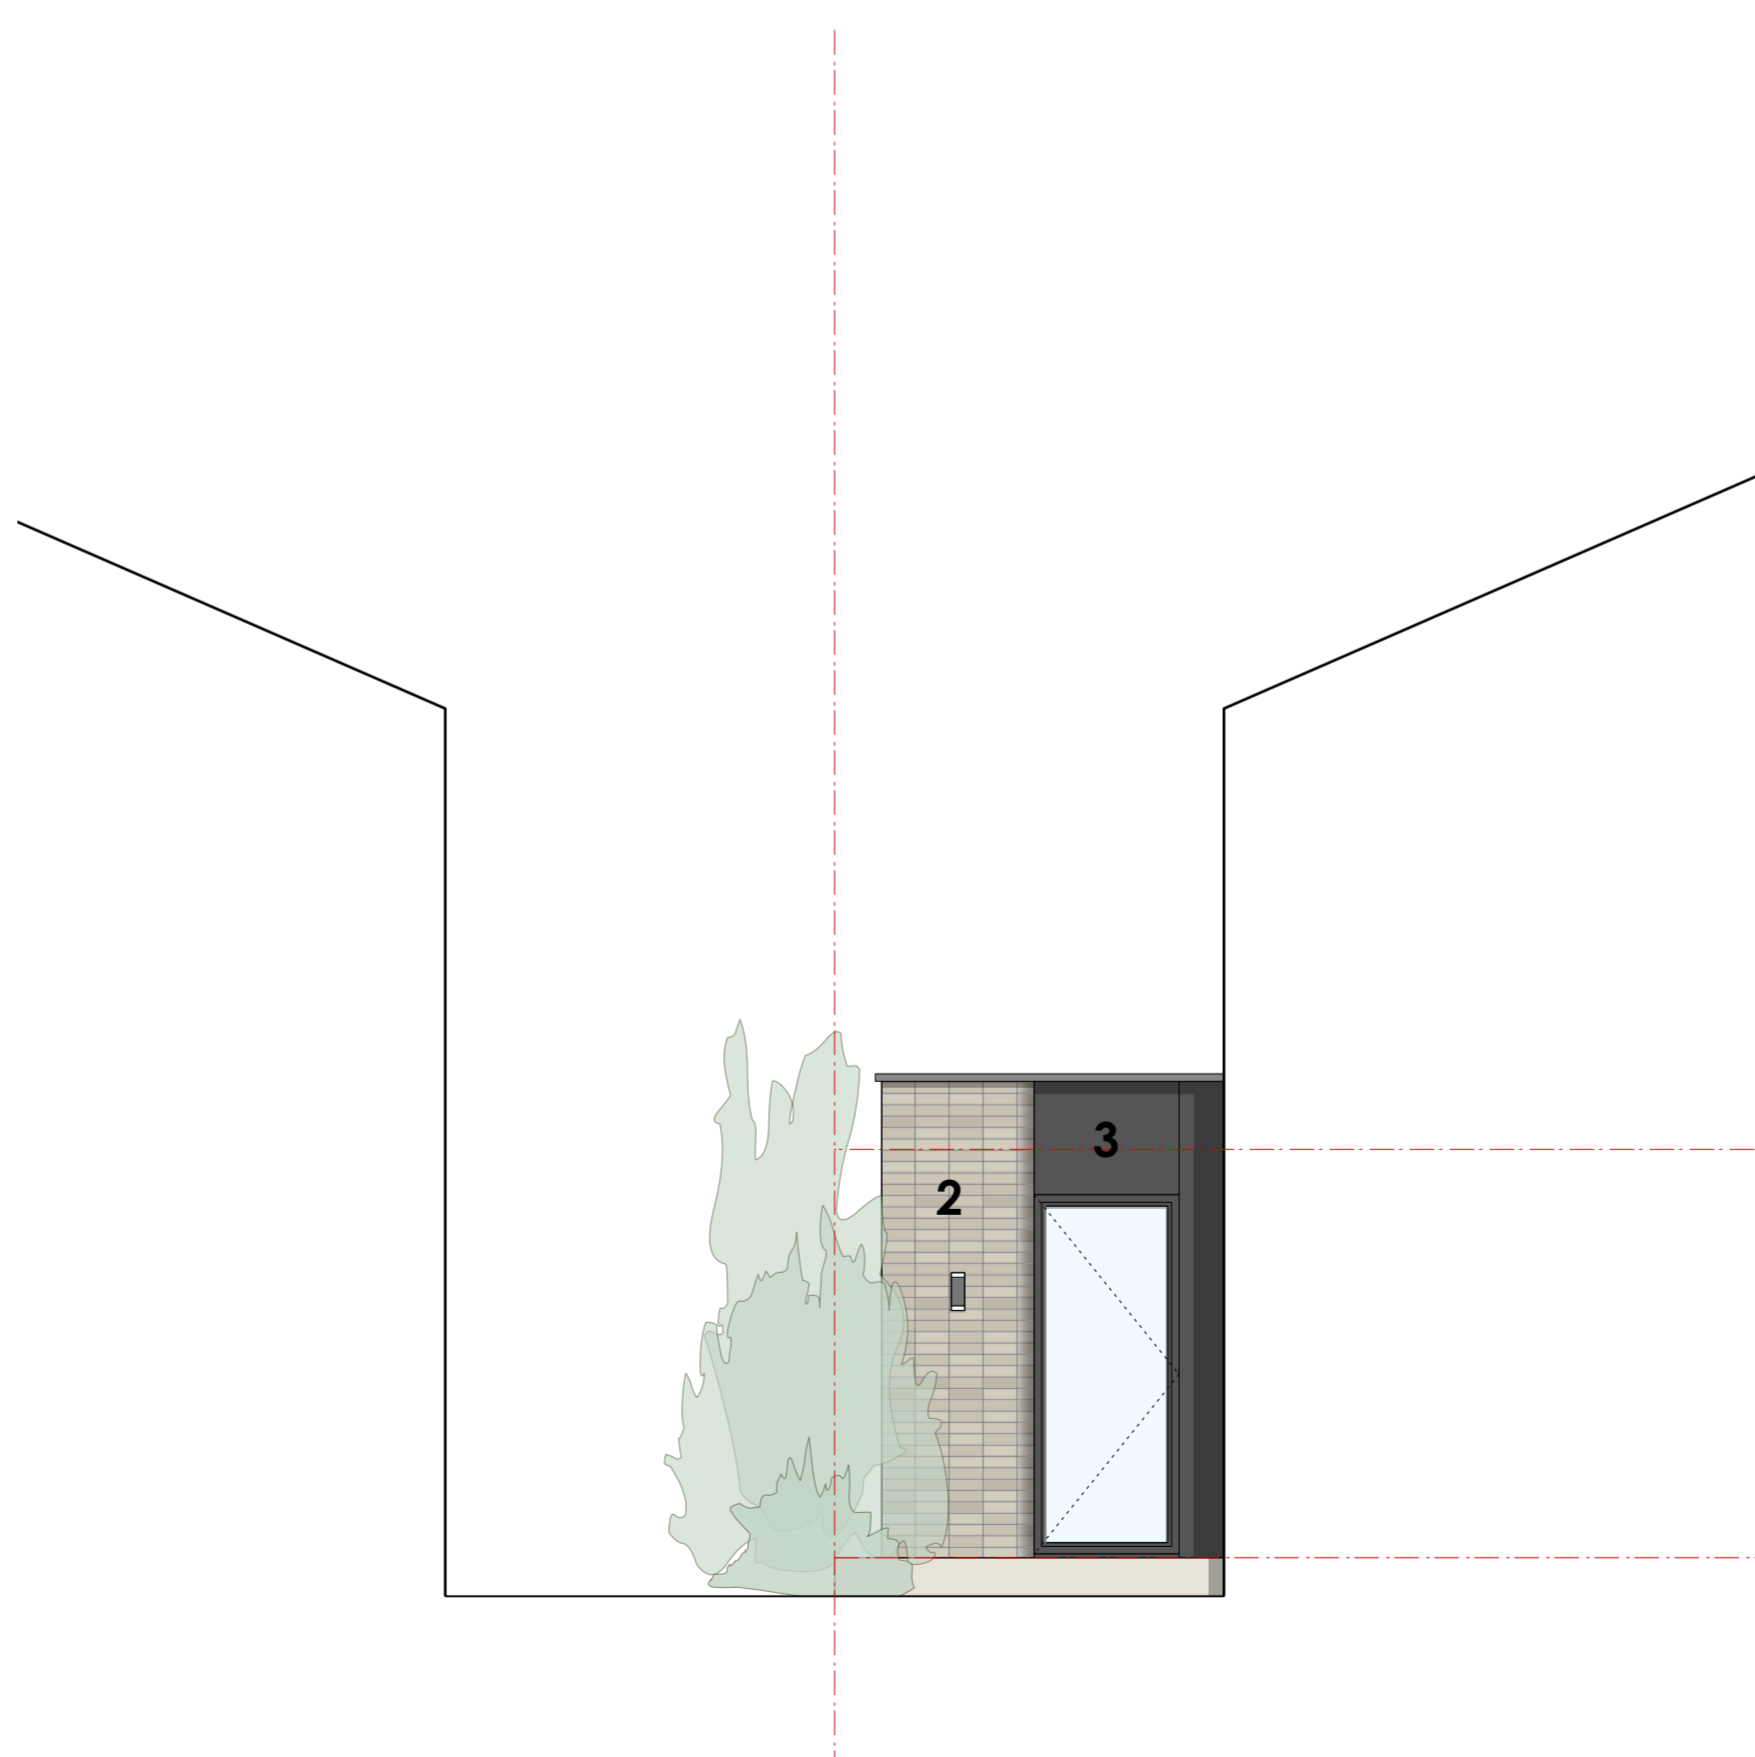

Proposed **Courtyard Elevation** @ 1:50

B 29/11/2023
A 09/11/2023

Rev Date By Description

PLANNING

Project 29 Rowallan Gardens
Project Number 1056

Drawing
Proposed Elevations

Scale 1:50
Drawn by CE

Dwg Number PP-03
Revision B