


First Floor Plan

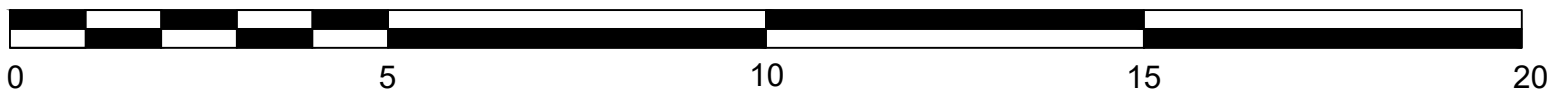

SCALE BAR 1:100

- Notes
1. Do not scale from this drawing. If in doubt ask.
 2. Contractor to check all dimensions on site prior to the commencement of works and report any discrepancies immediately.
 3. To be read in conjunction with all other drawings, bills and specification documents.
 4. Cross refer to structural engineers design for all structural information as required.

Specification

Glasgow City Council
 Housing & Regeneration Services
 231 George Street, Glasgow, G1 1RX
 www.glasgow.gov.uk
 Tel : 0141 287 8555 Fax : 0141 287 8444
 Executive Director :



Project: **TENEMENT REFURBISHMENT**
21Garturk Street

Drawing Title:
EXISTING 1st FLOOR PLAN

Date: 5/6/2023	Scale: 1:100	Drawn: SMC
	Sheet size: A3	Checked:

Drawing number: NRS-23/24-S30-21GS-06