

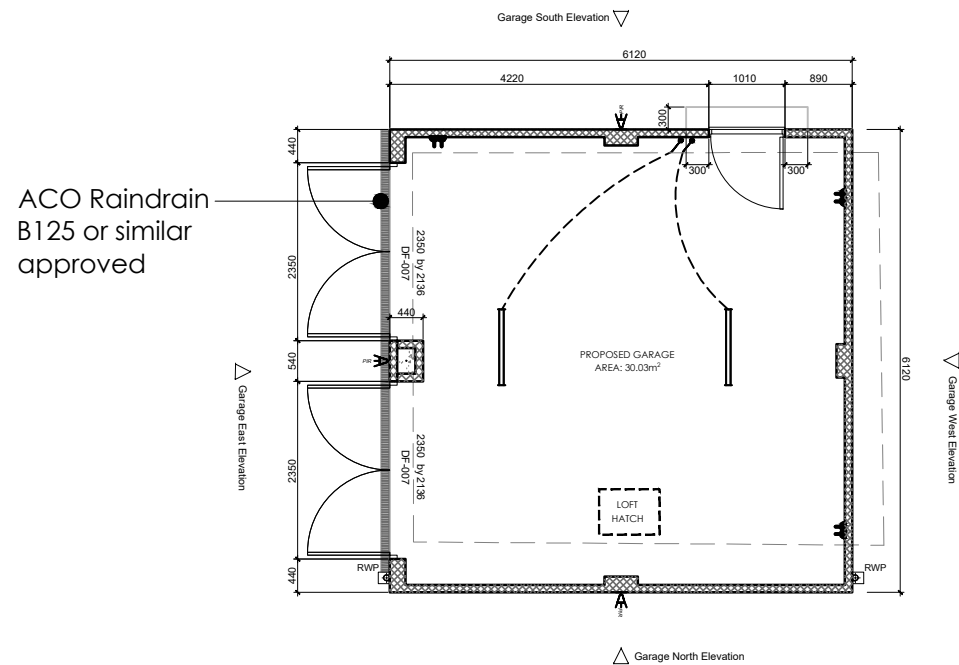



Notes:  
Do not scale off of this drawing, except for planning purposes.  
All dimensions to be confirmed on site.  
This drawing is to be read in conjunction with other drawings in this series and all relevant consultants drawings and documentation where applicable.  
This drawing has been produced for the specific client and project identified below and is not intended for use by any other person or for any other purpose other than indicated on this drawing.  
Please report any discrepancy on this drawing to SHW for clarification.

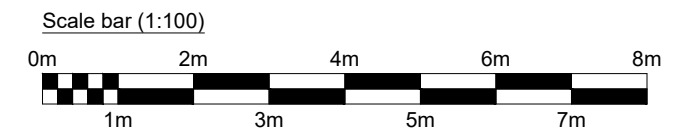

Proposed Garage Floor Plan Scale 1:100 @ A3

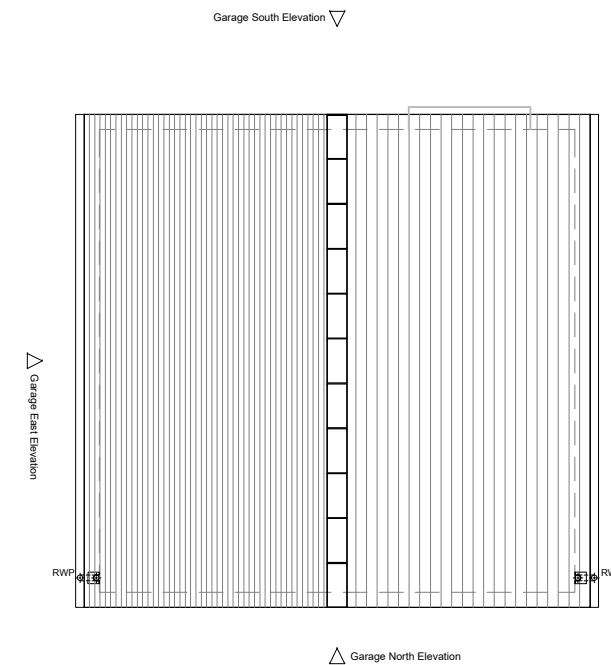


Proposed Garage Roof Plan

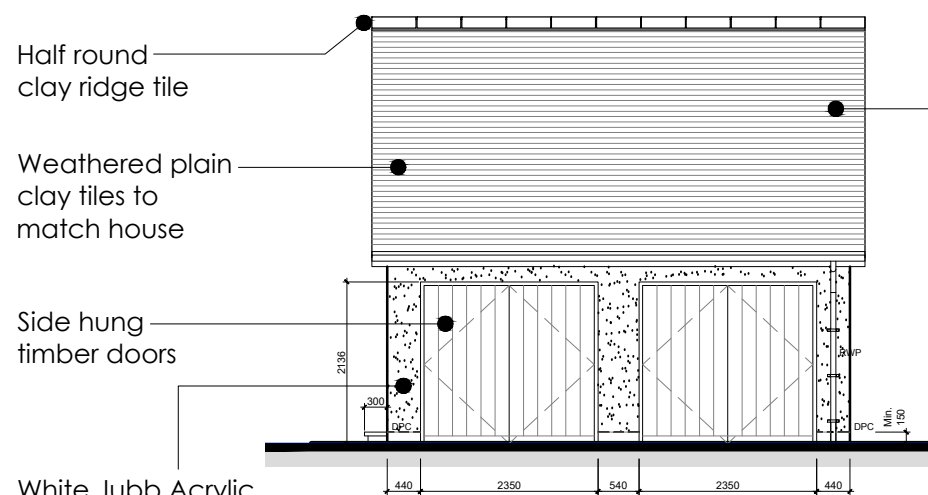


Proposed East Elevation


Roof pitch set to 43° to provide storage space. Attic Roof Trusses to specialist details

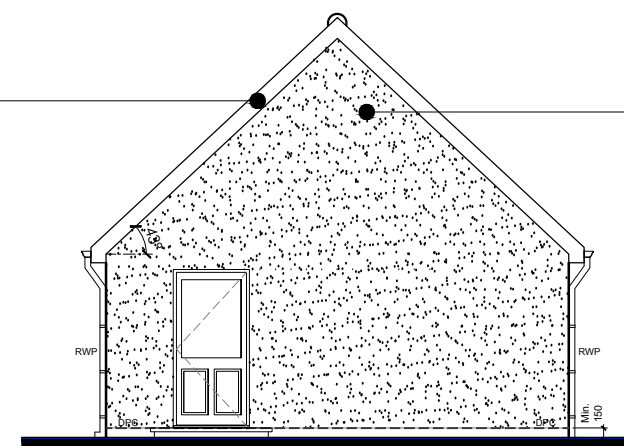

Proposed North Elevation

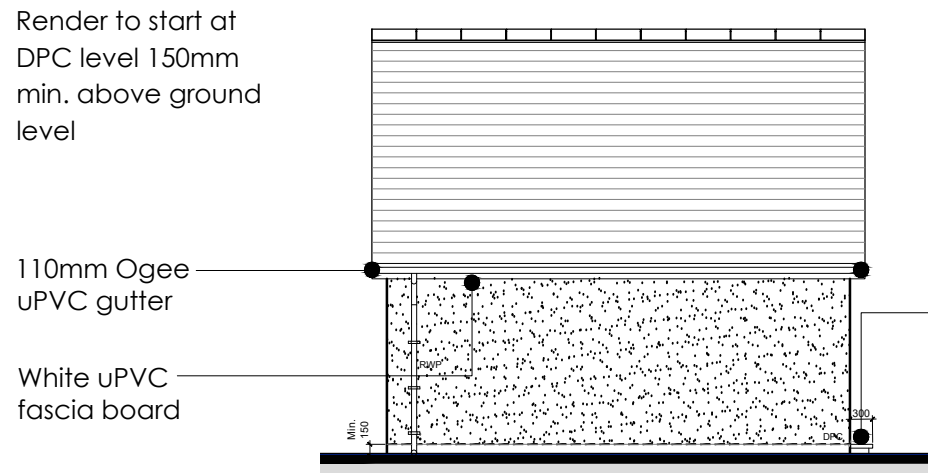

Proposed West Elevation

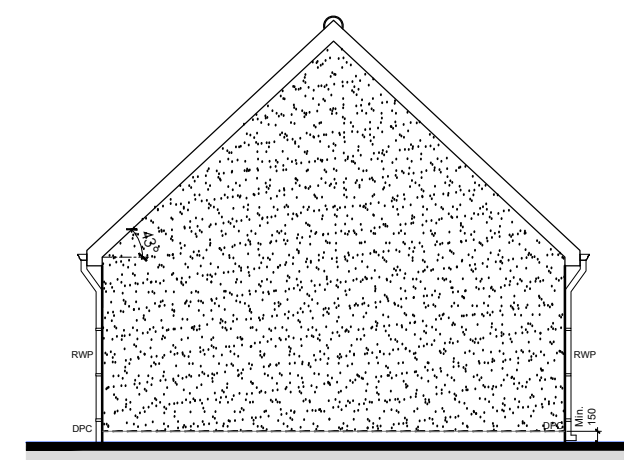

Proposed South Elevation

Rev	Date	Description	Dm	Chk

Revision History:  
Site Address: 57B, Elvetham Road, Fleet Hampshire GU51 4QP

Project Name: Remodeling At 57B, Elvetham Road

Drawing Title: Proposed Garage

Client: Mr & Mrs Coffey

Status: Planning - PL	Rev. -
Scale: 1-100 @ A3	Project No. 171919
Date: 14.11.2023	Drawn By: JH
	Chk. RW

