


PROPOSED PLANS & ELEVATIONS

2, The Barn Garstang Road, St Michaels

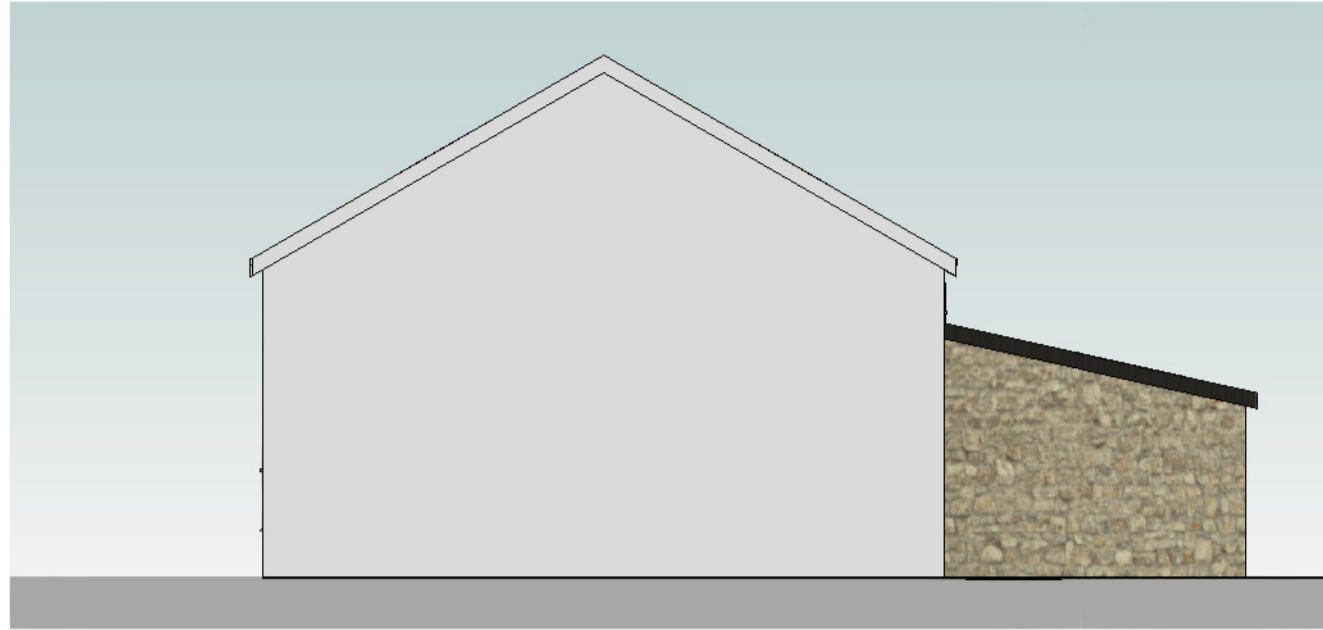

EAST ELEVATION
1 : 100





NORTH ELEVATION
1 : 100




SOUTH ELEVATION
1 : 100



WEST ELEVATION
1 : 100

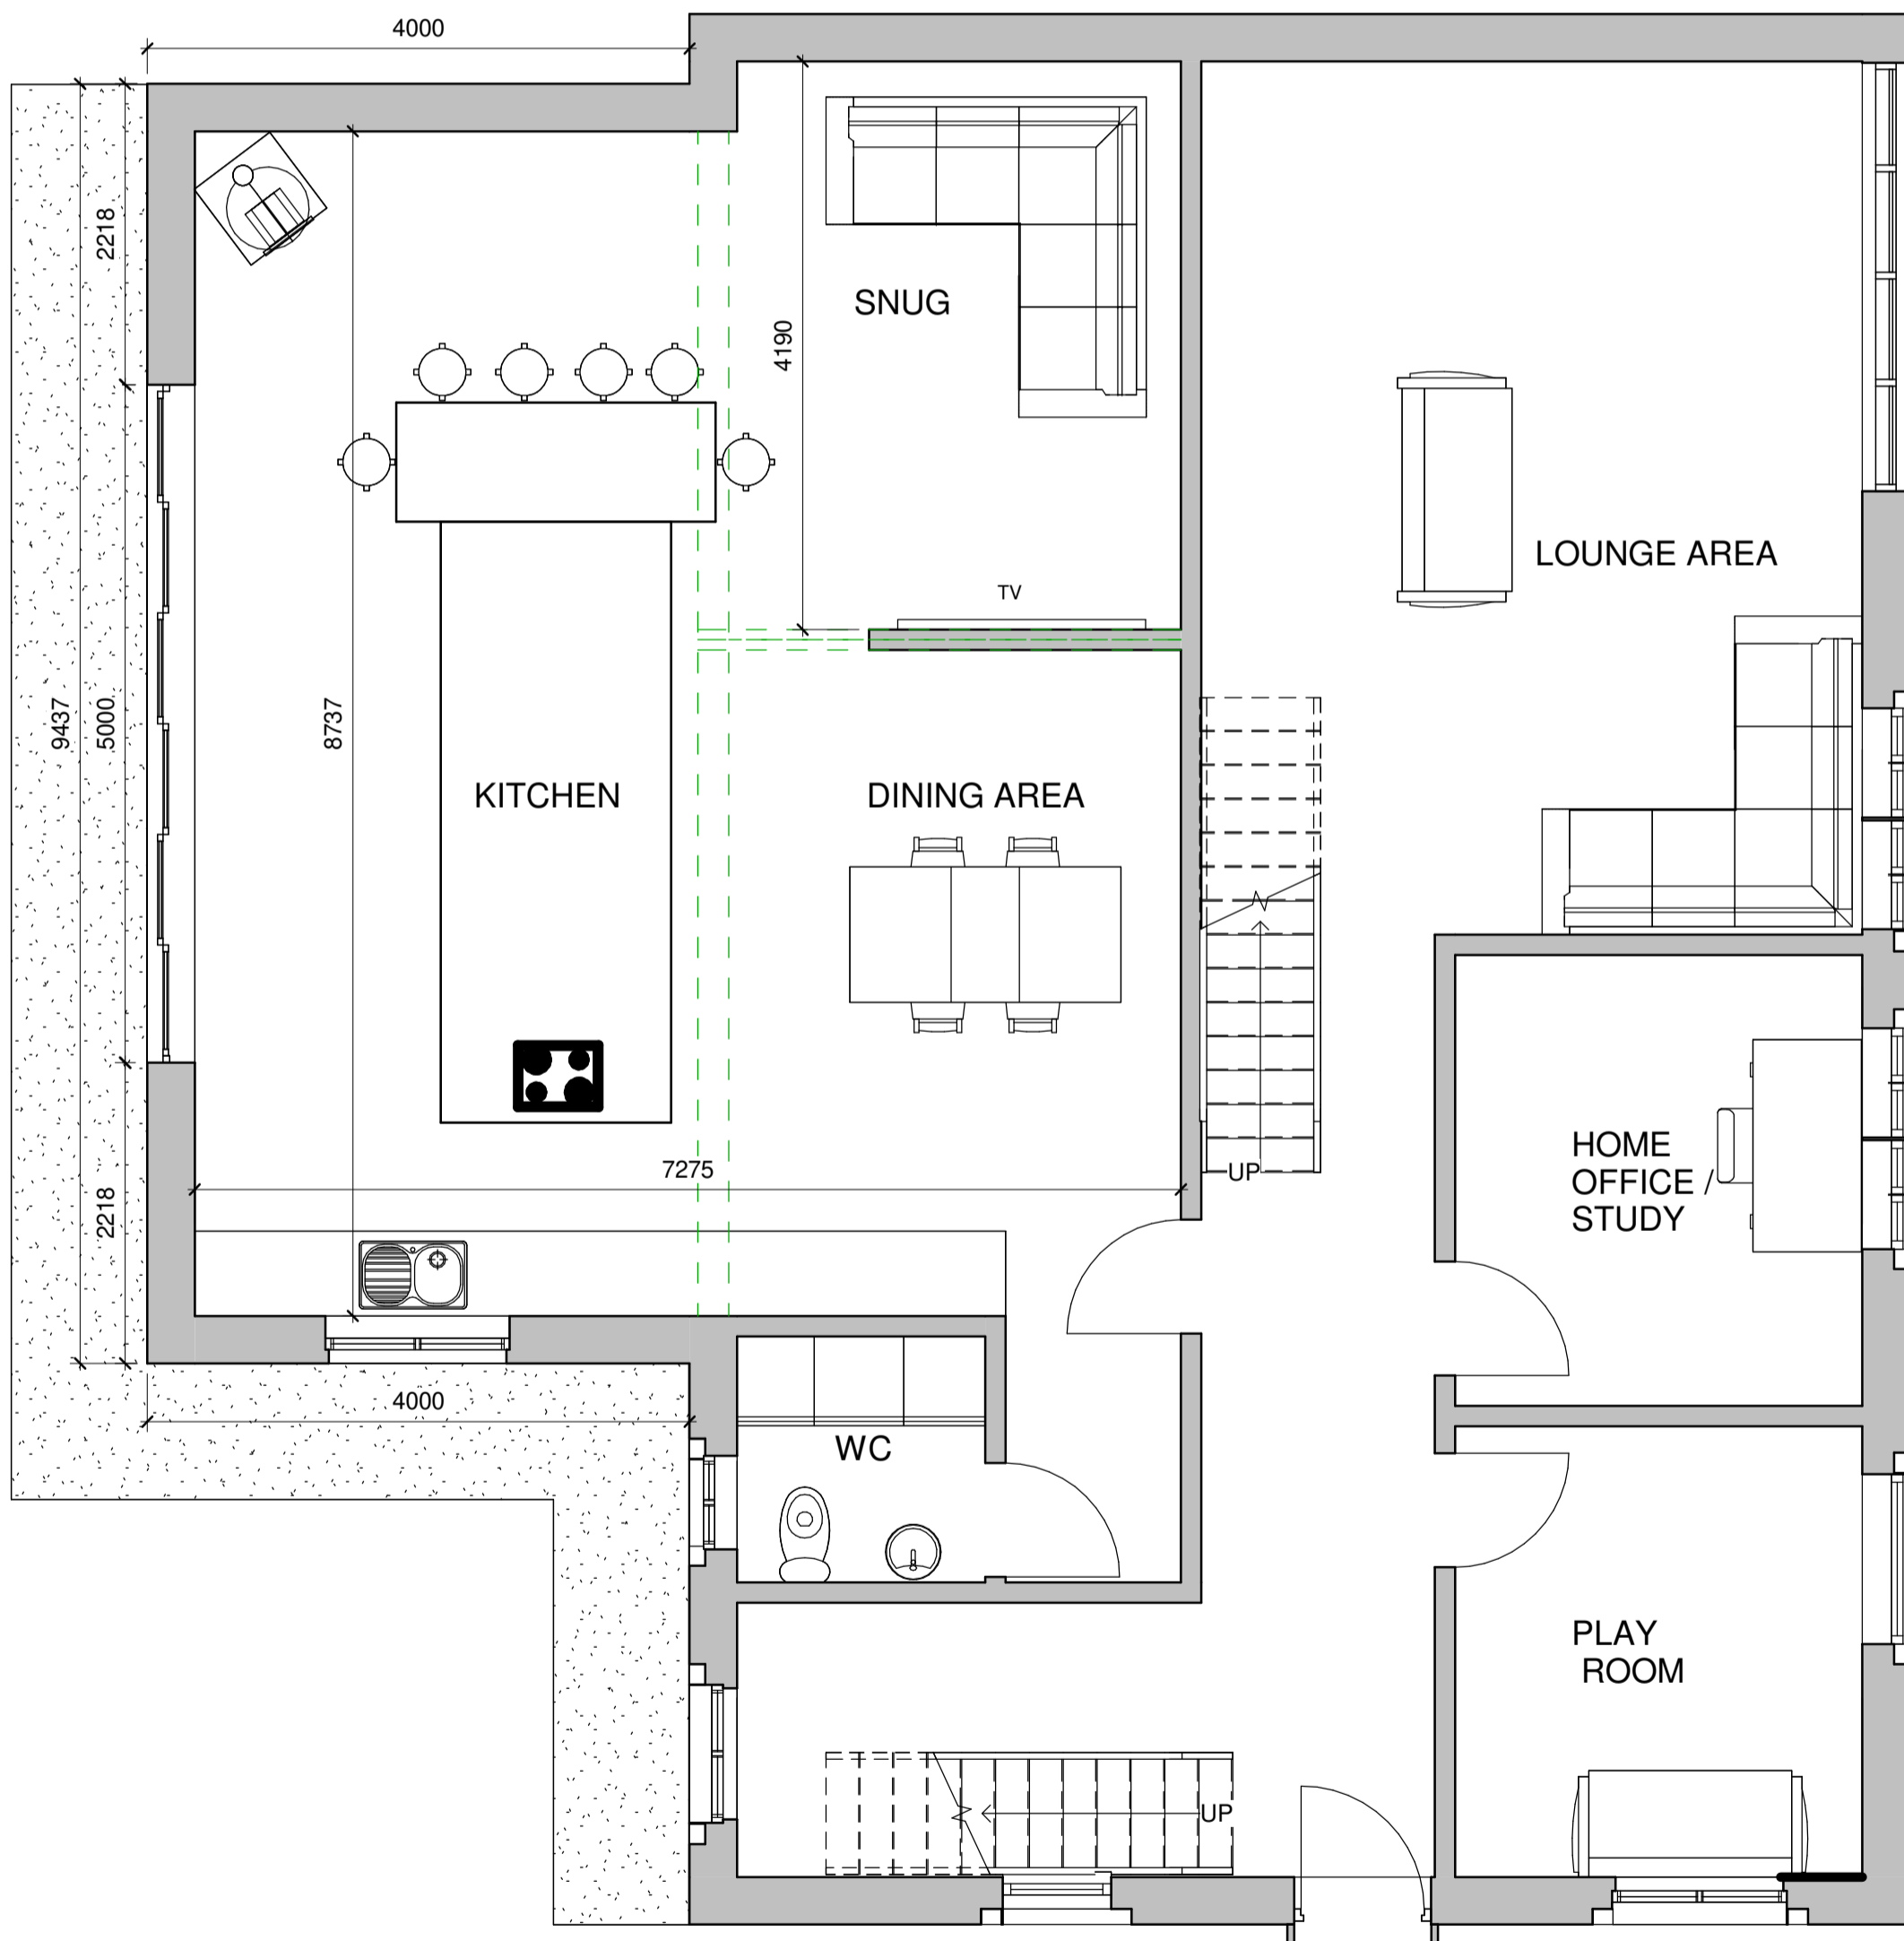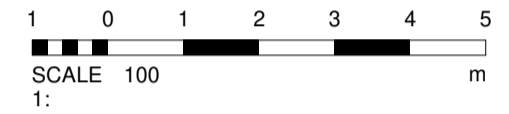

GROUND FLOOR
1 : 50

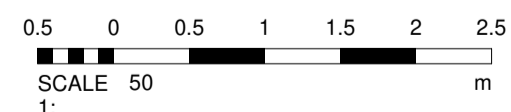

3D VISUALS



EXTERIOR 3D PERSPECTIVE VISUAL 1



EXTERIOR 3D PERSPECTIVE VISUAL 2



INTERIOR 3D PERSPECTIVE VISUAL 1



INTERIOR 3D PERSPECTIVE VISUAL 2

GA ASSOCIATES
planning • architecture • design

T: 01995 604514
E: info@GrahamAnthonyAssociates.com
W: www.GrahamAnthonyAssociates.com

2 CROSTON VILLA
HIGH STREET
GARSTANG
PRESTON
PR3 1EA

CLIENT: MRS G DEAN
DRAWING STATUS: Project Status

DRAWING TITLE / PROJECT: PROPOSED PLANS & ELEVATIONS
2, The Barn Garstang Road, St Michaels

DRAWING No: GA3583-PPE-002
SCALE: A1@1:50/100
DATE: OCT 23'

ALL DIMENSIONS TO BE CHECKED ON SITE AND ANY DISCREPANCIES TO BE REPORTED TO DRAWING AUTHOR.
CONSTRUCTION PERIOD TO PROCEED WITH THE PERIOD OF 12 MONTHS UNLESS EARLIER AGREEMENT IS REACHED.
DRAWINGS ARE TO BE USED IN ACCORDANCE WITH THE PERIOD OF 12 MONTHS UNLESS EARLIER AGREEMENT IS REACHED.
THESE DRAWINGS ARE SUBJECT TO CORRECTIONS.