





First Floor Plan

Roof Plan

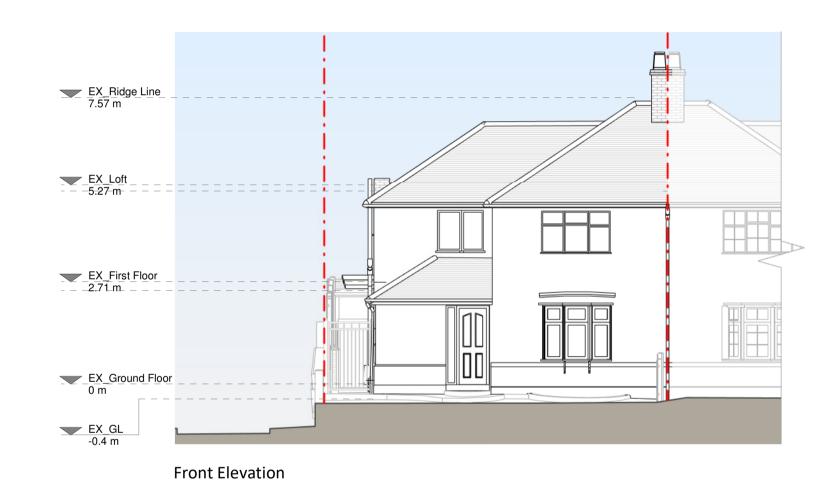

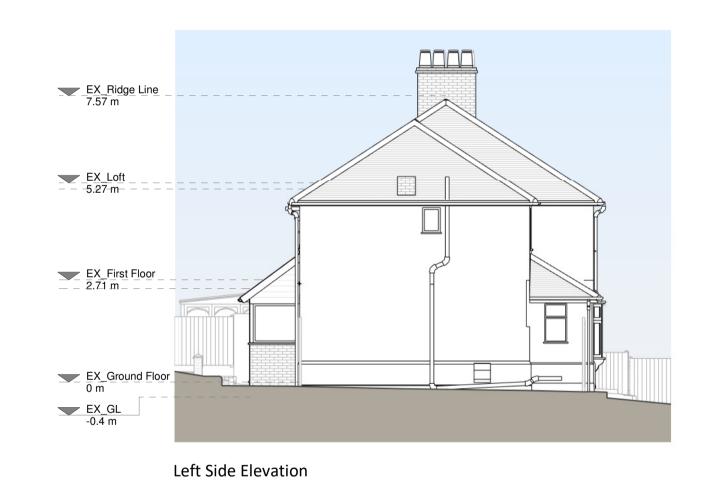

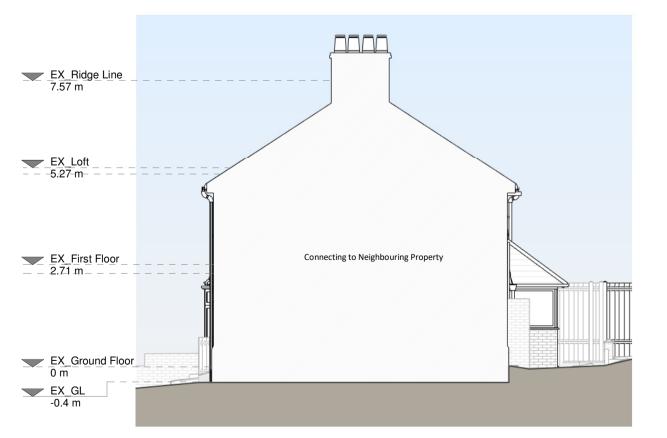

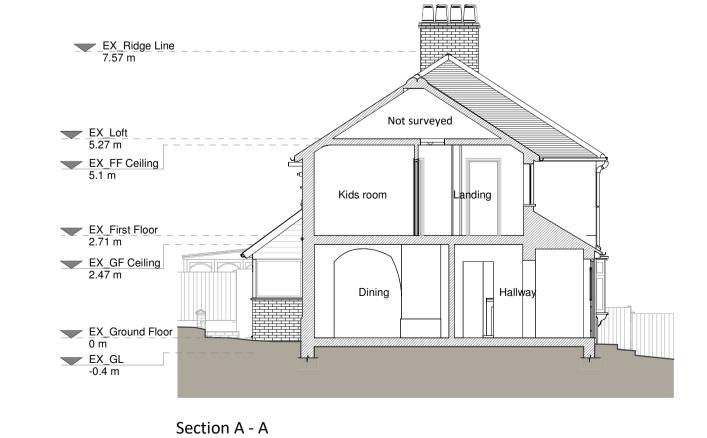

EX Ridge Line
7.57 m

EX Loft
5.27 m

EX First Floor
2.71 m

EX Ground Floor
0 m

EX GL
-0.4 m

Rear Elevation

Right Side Elevation

1 0 1 2 3 4 5
SCALE 1:100 m

Existing Materials:

Brickwork / Walls - Pebbledash and red brick walls

Pitched roof - Concrete tiles

Flat roof - N/A

Windows - White uPVC frame windows

Doors - Black uPVC frame door (front elevation) and timber painted glazed door (rear elevation)

Existing walls

Existing furniture

--- Boundary line
--- Level line

RWP's / Gutter's / Fascia's - Black cast iron/uPVC downpipes and uPVC gutterings

N

Rev	Notes	Date
	Planning Issue	05/12/2023

Proposed Two storey rear extension, floor plan redesign and all associated works at 58 River View

Usman Malik

Drawing Title
Existing Drawings

Planning Drawings

| Drawn | AR | Date | Checked | KA | Drawing No. | B159229-01-1100 | A | Drawing No. | A | Drawing No. | A | Checked | Checked