

Copyright in the design and this drawing is the property of RESI. Reproduction in whole or in part is forbidden without written sanction of RESI. This drawing must be read in conjunction with all other relevant documentation and drawings.


RESI accepts no liability for any expense, loss or damage of whatsoever nature and however arising from any variation which has not been referred to them and their approval obtained.

Print out to actual scale. For planning purposes only. All dimensions to be cross checked on site prior to construction and ordering of products. Any discrepancies to be reported to RESI immediately.

NOTES

KEY

Neighbouring context Boundary line

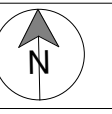

Revision

Rev	Notes	Date
A	Planning Issue	05/12/2023




Job Title
Proposed two storey rear extension, new fence, floor plan redesign and all associated works at 58 River View

Drawing Status
Planning Drawings


Client
Usman Malik

Drawing Title
Block Plans

Scale 1 : 200 @ A3	Drawn AR
Date Feb 2023	Checked RA
Drawing No. B-159229/00-3000	REV A

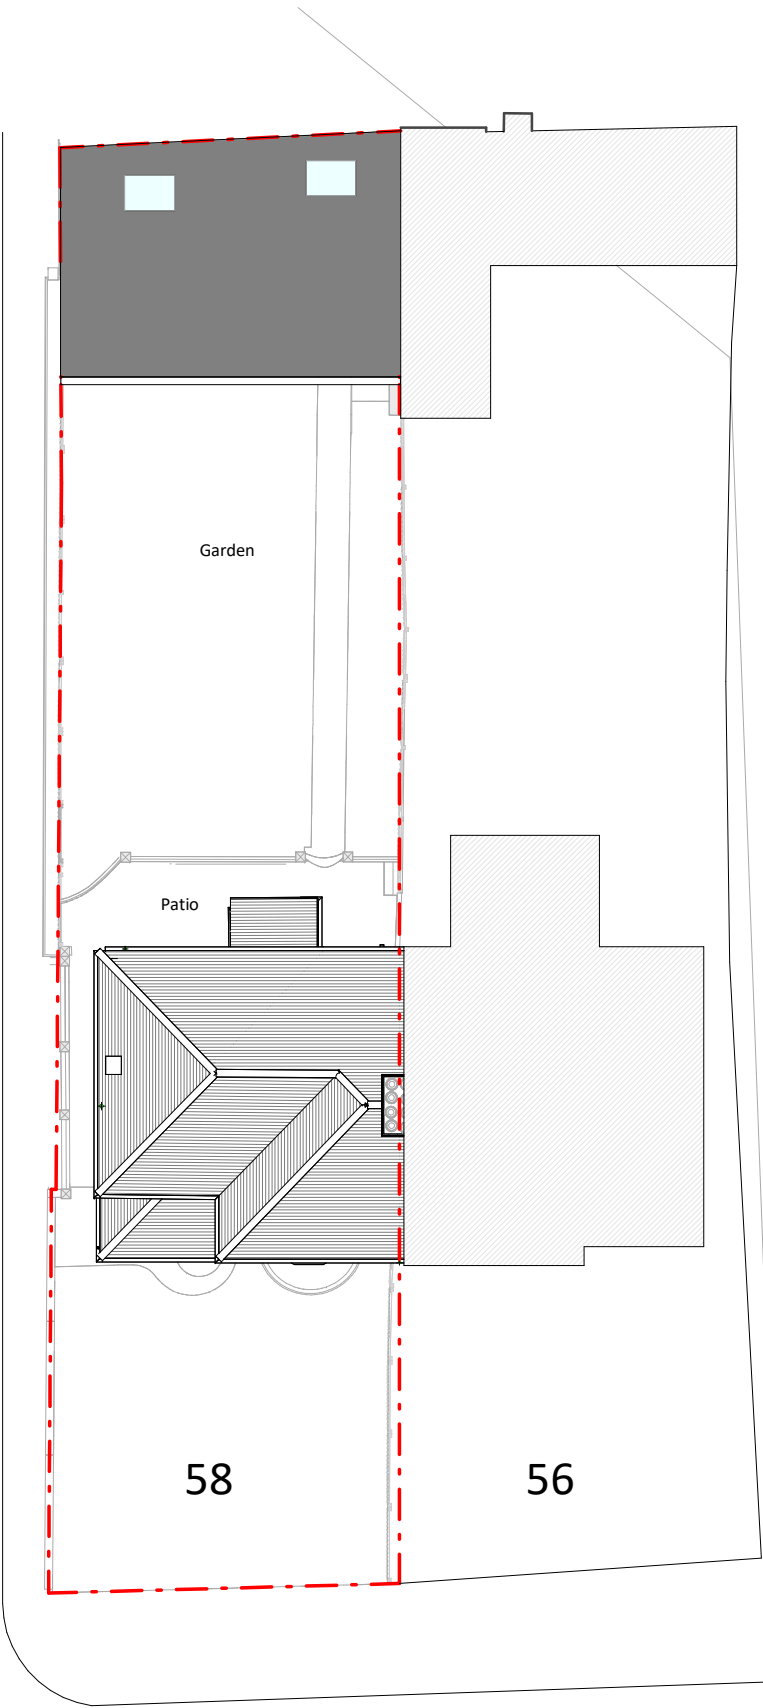

Existing Block Plan

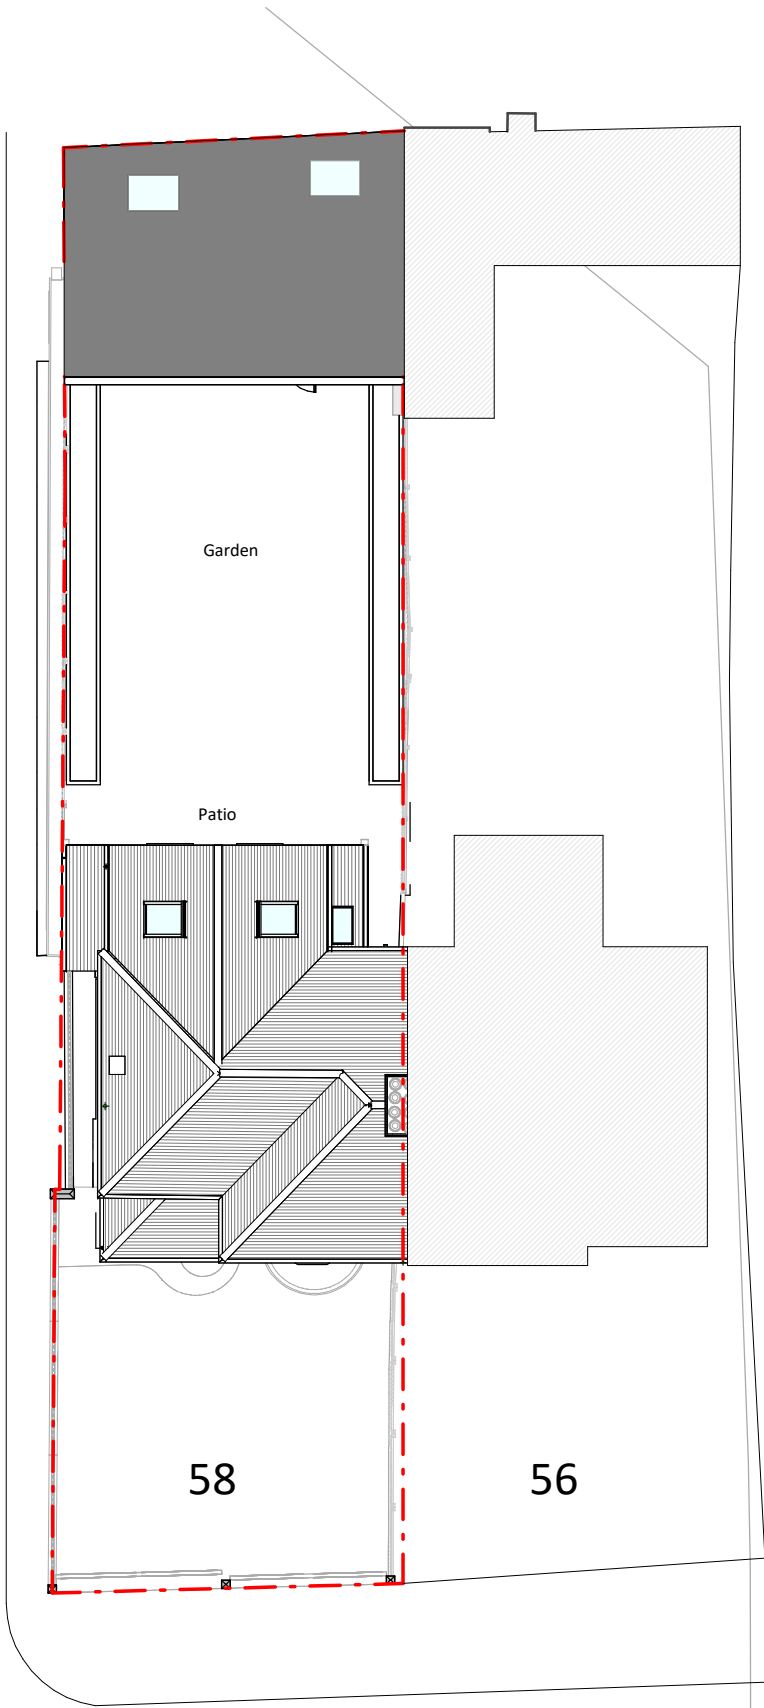

Proposed Block Plan

