


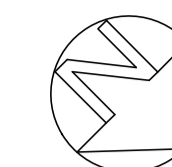

Copyright in the design and this drawing is the property of London Stay Apartments.




Reproduction in whole or in part is forbidden without written sanction of London Stay Apartments.

This drawing is to be read in conjunction with all other relevant documentation and drawings.

Print out to actual scale. Do not scale from this drawing, only figured dimensions are to be used.

All dimensions to be cross-checked on-site prior to manufacturing and construction. Any discrepancies to be reported to London Stay Apartments immediately.

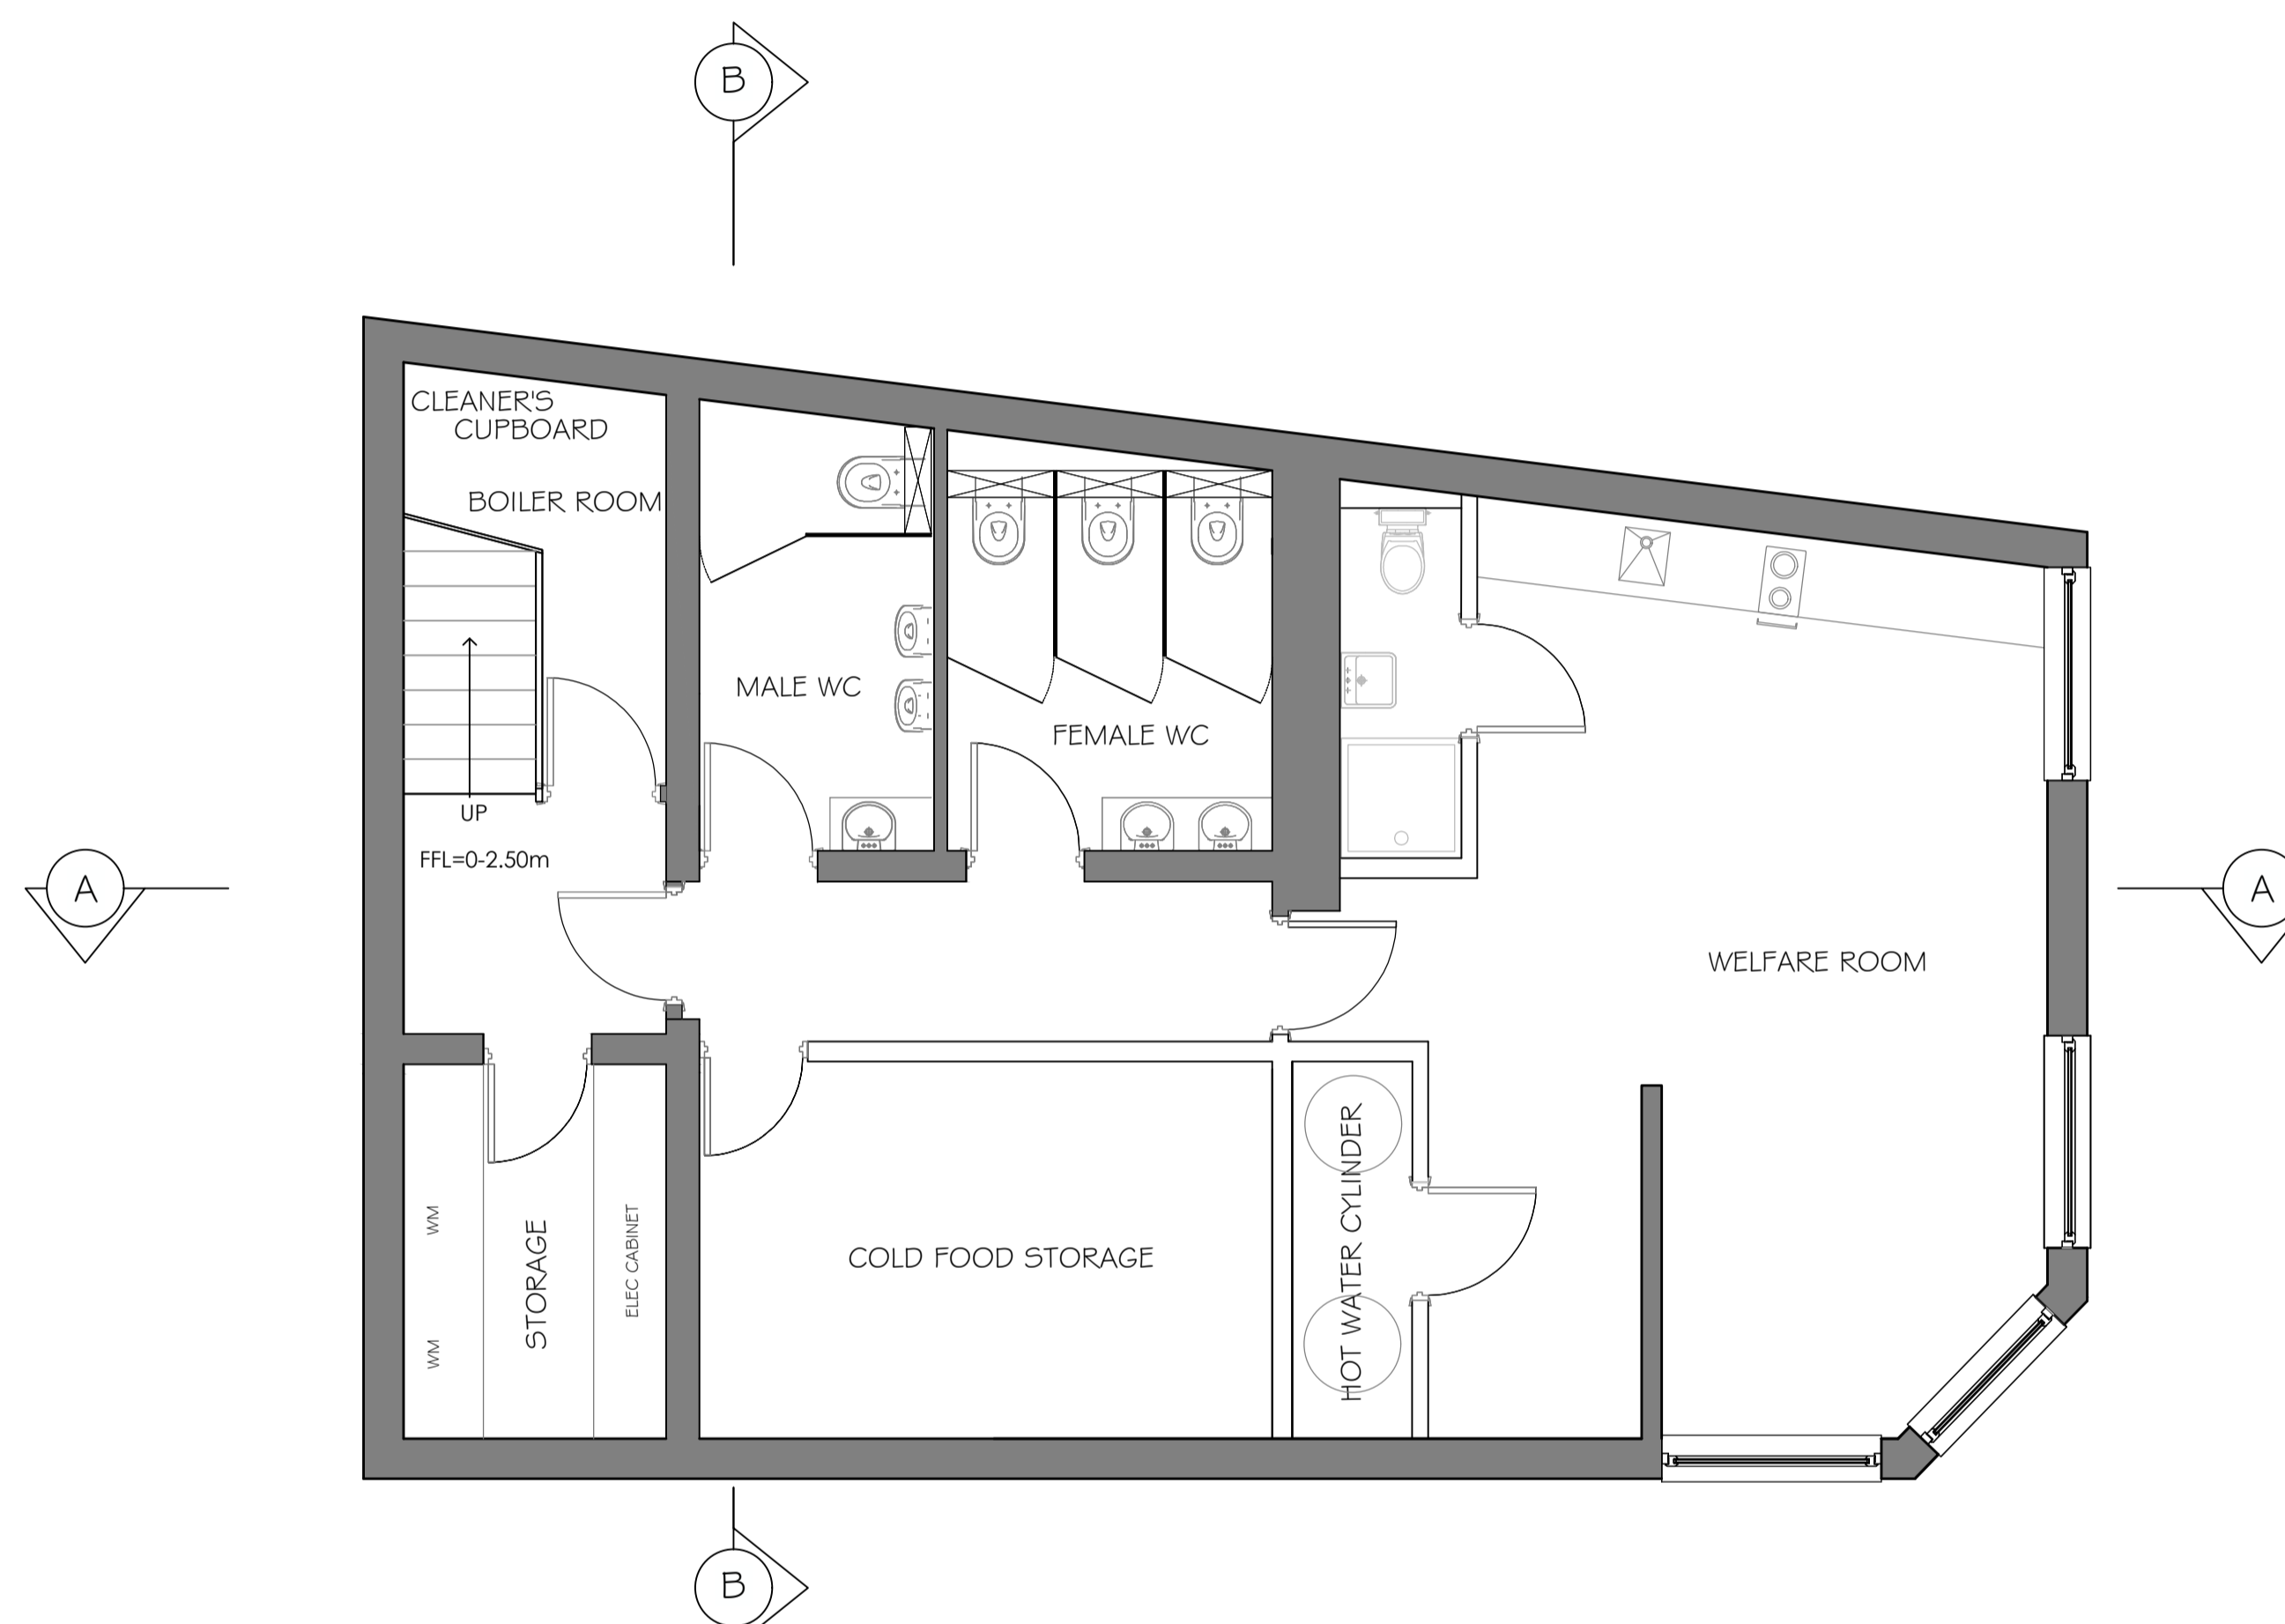


Lower Ground Floor

/ Unchanged /



LONDON STAY APARTMENTS

Status:			
Planning			
Site Address:			
163 Parish Lane SE20 7JH			
Drawing:			
Lower Ground Floor (Unchanged)			
Drawing Reference:			
LSA-2023-059-A-DR-01			
Drawn By:	Checked By:	Scale:	Rev. Nr:
PD 21/11/2023	AS 21/11/2023	1:50@A1/1:100@A3	01

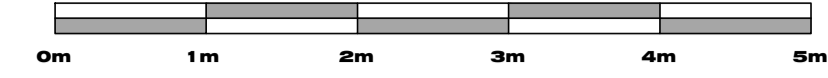


Copyright in the design and this drawing is the property of London Stay Apartments.

Reproduction in whole or in part is forbidden without written sanction of London Stay Apartments.

This drawing is to be read in conjunction with all other relevant documentation and drawings.

Print out to actual scale. Do not scale from this drawing, only figured dimensions are to be used.

All dimensions to be cross-checked on-site prior to manufacturing and construction. Any discrepancies to be reported to London Stay Apartments immediately.

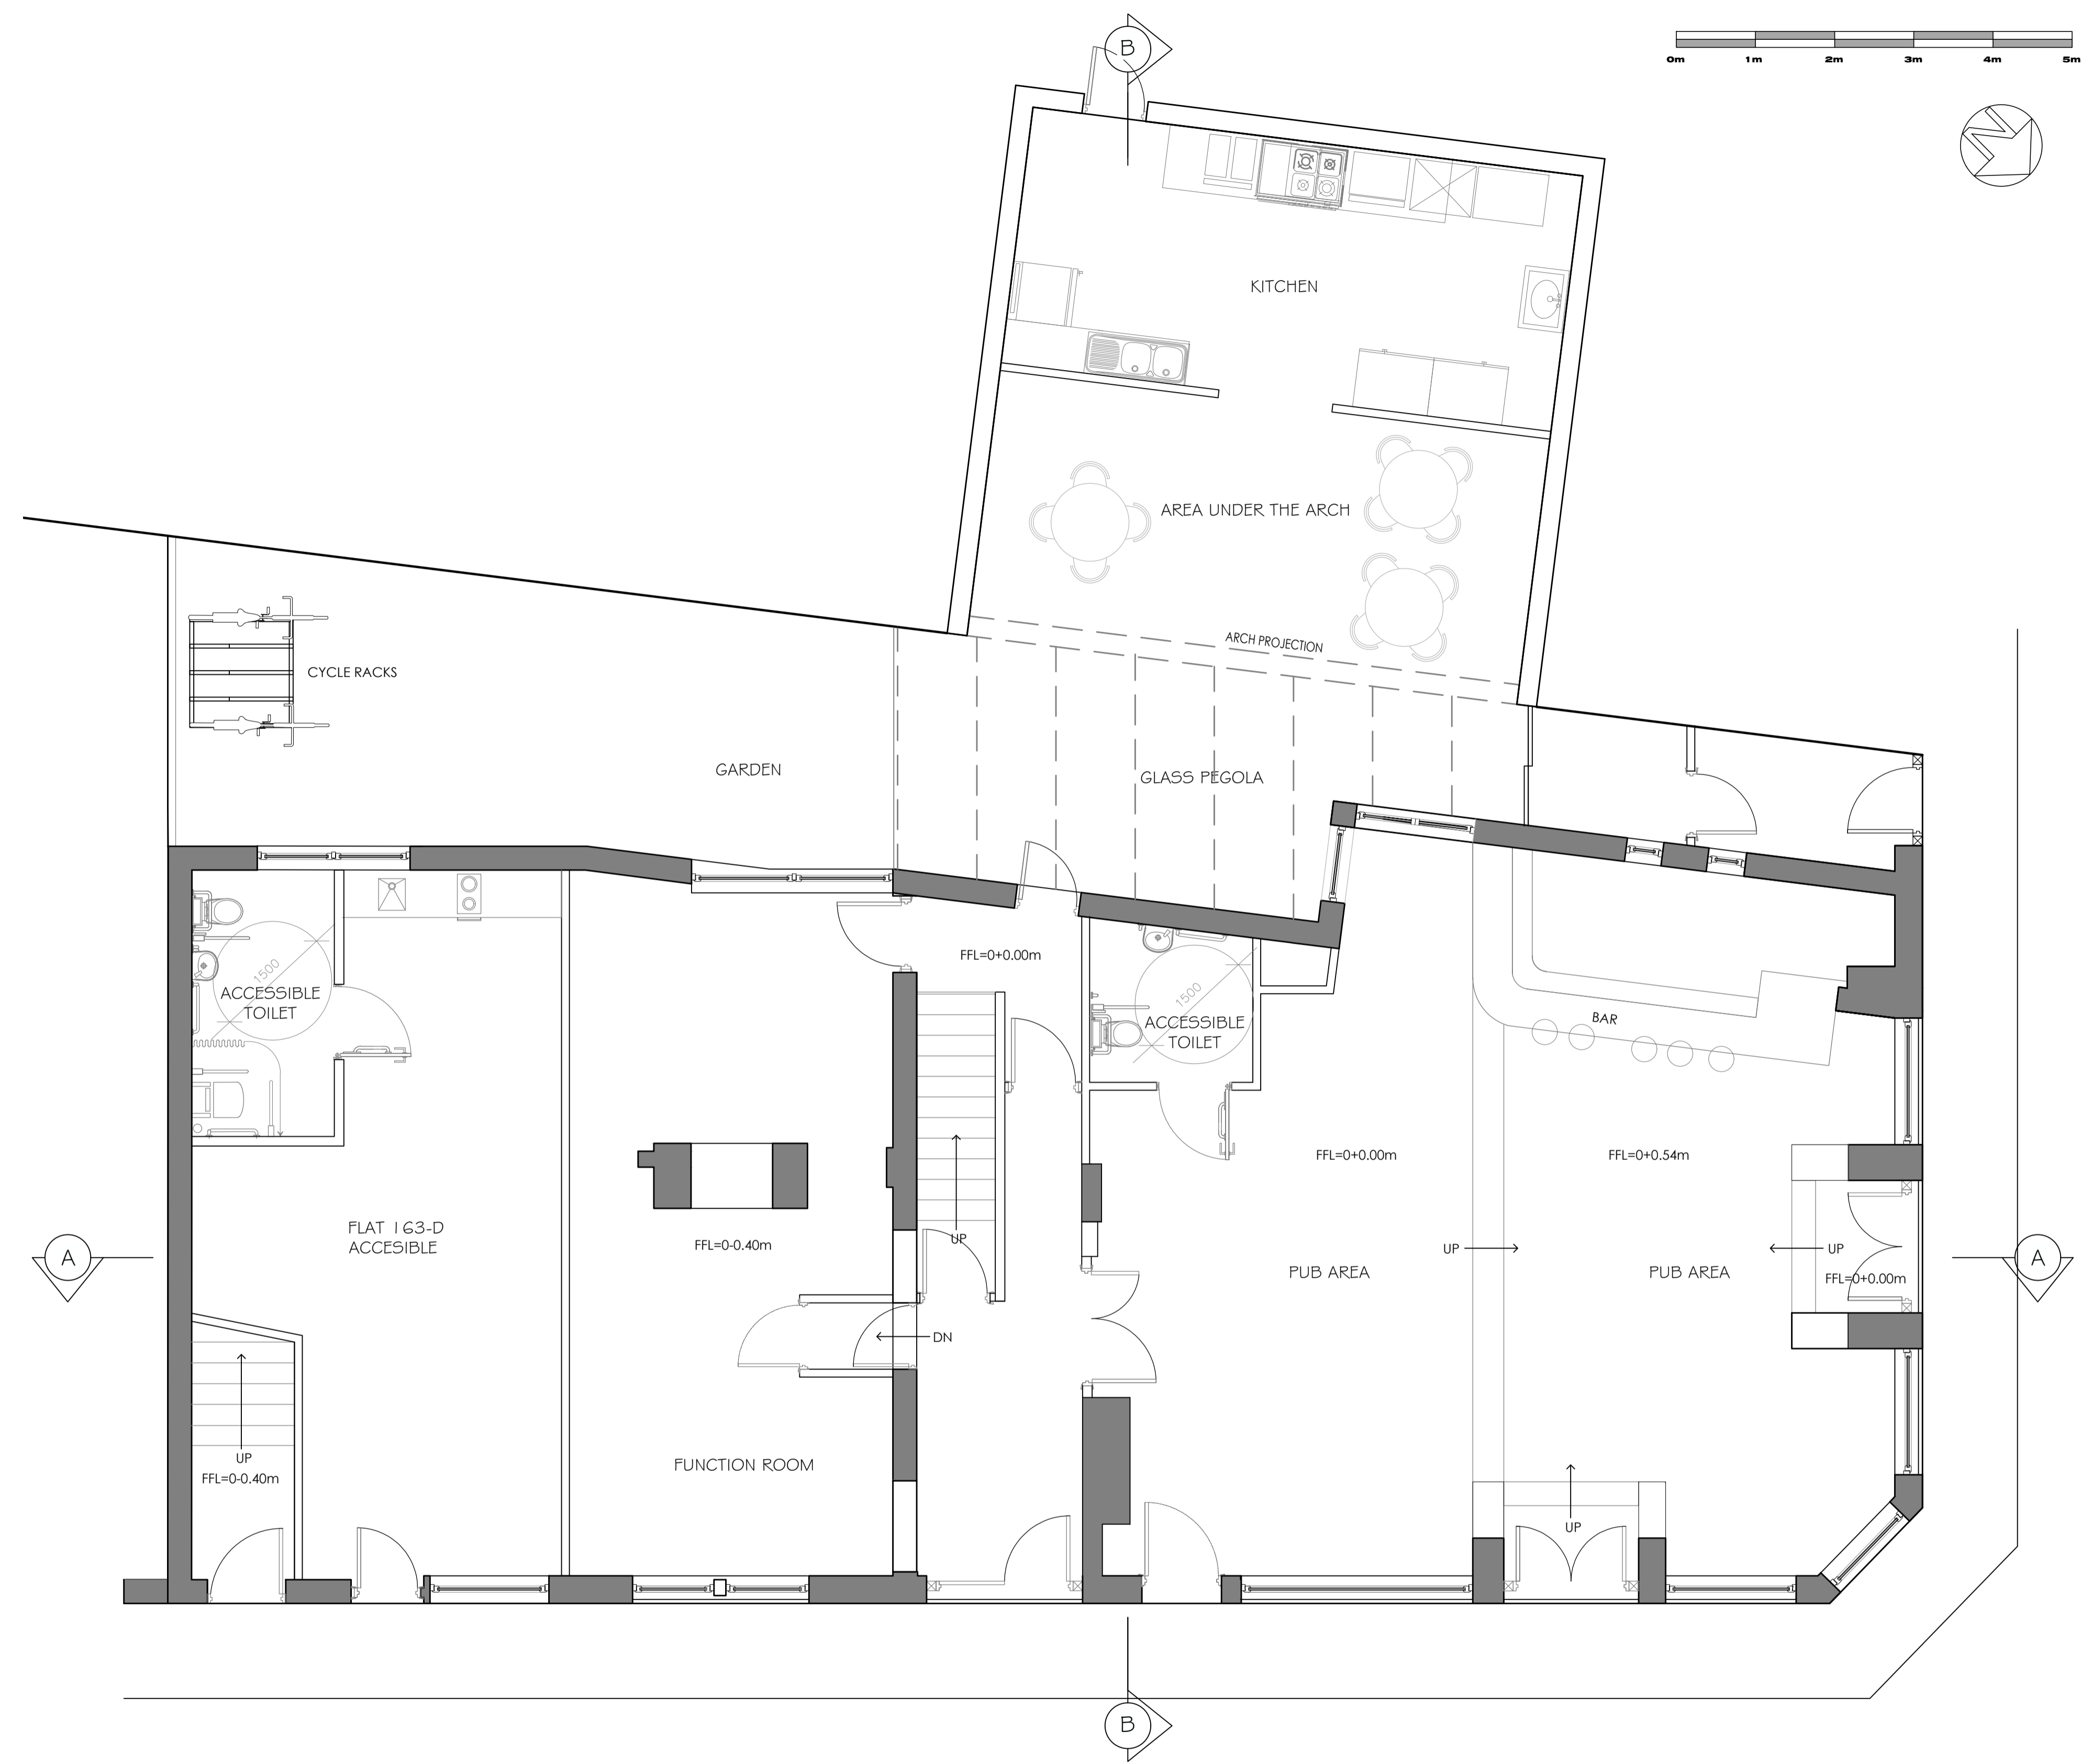


Ground Floor
/ Unchanged /




LONDON STAY APARTMENTS

Status:			
Planning			
Site Address:			
163 Parish Lane SE20 7JH			
Drawing:			
Ground Floor (Unchanged)			
Drawing Reference:			
LSA-2023-059-A-DR-02			
Drawn By:	Checked By:	Scale:	Rev. Nr:
PD 21/11/2023	AS 21/11/2023	1:50@A1/1:100@A3	01

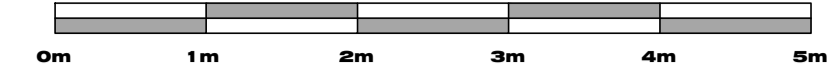

Copyright in the design and this drawing is the property of London Stay Apartments.

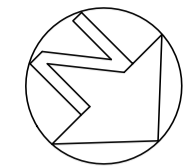


Reproduction in whole or in part is forbidden without written sanction of London Stay Apartments.

This drawing is to be read in conjunction with all other relevant documentation and drawings.

Print out to actual scale. Do not scale from this drawing, only figured dimensions are to be used.

All dimensions to be cross-checked on-site prior to manufacturing and construction. Any discrepancies to be reported to London Stay Apartments immediately.

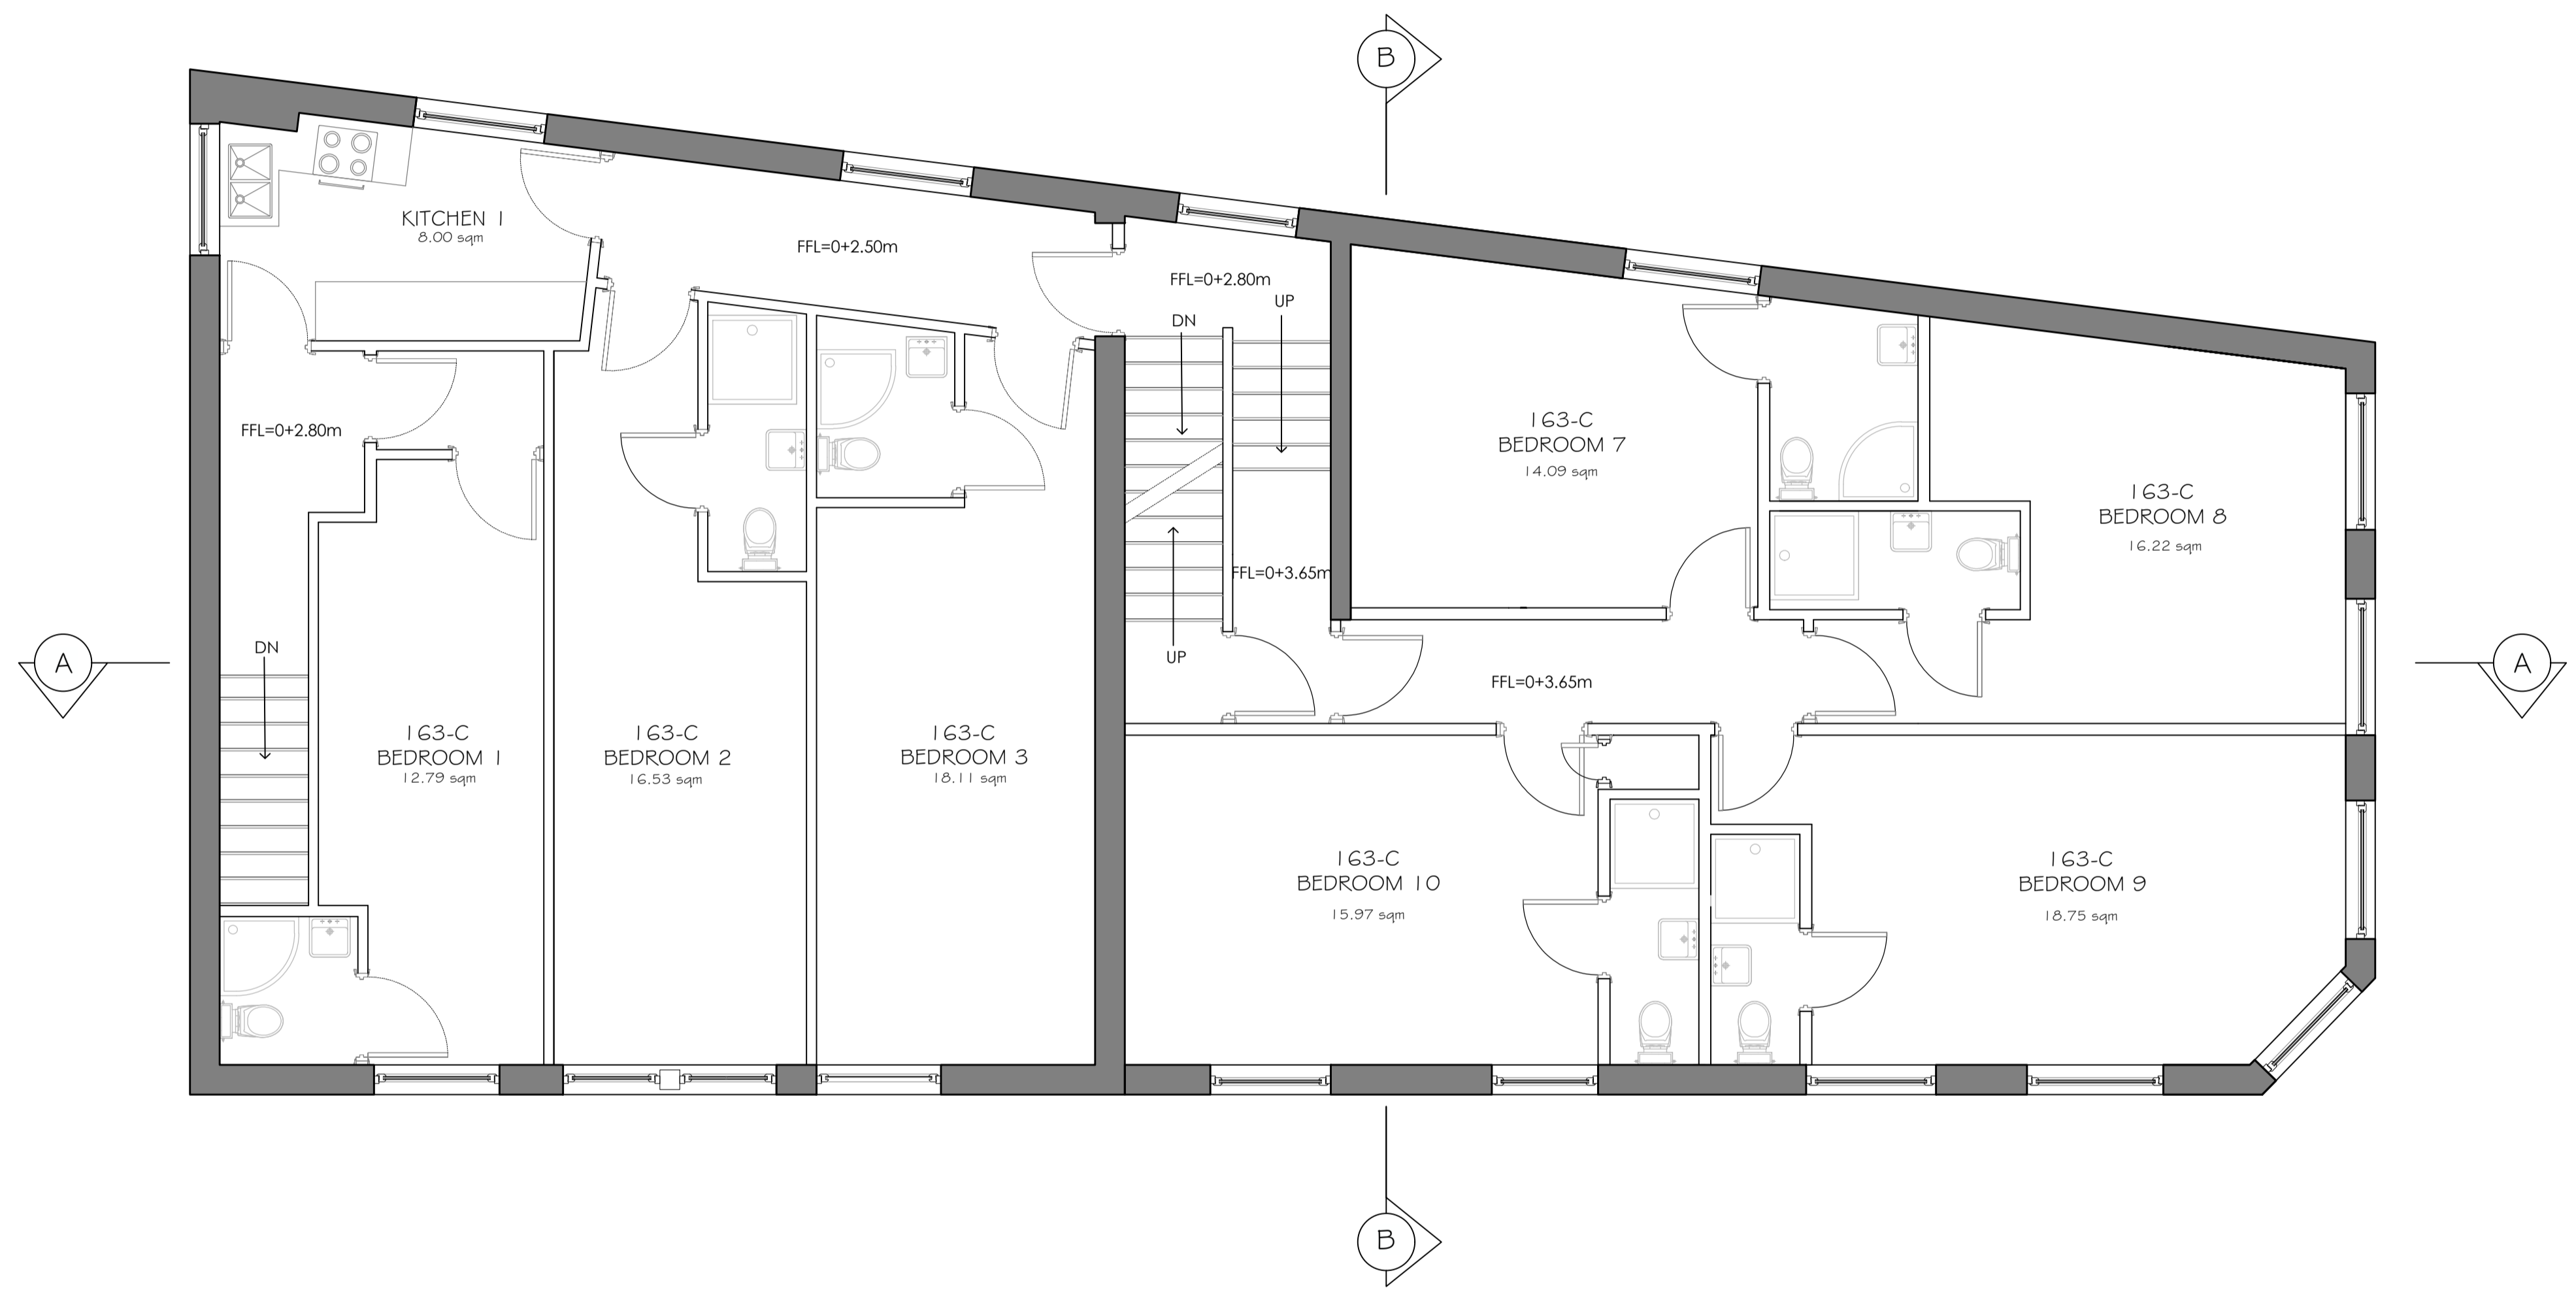


First Floor
/ Unchanged /




LONDON STAY APARTMENTS

Status:			
Planning			
Site Address:			
163 Parish Lane SE20 7JH			
Drawing:			
First Floor Plan (Unchanged)			
Drawing Reference:			
LSA-2023-059-A-DR-03			
Drawn By:	Checked By:	Scale:	Rev. Nr:
PD 21/11/2023	AS 21/11/2023	1:50@A1/1:100@A3	01

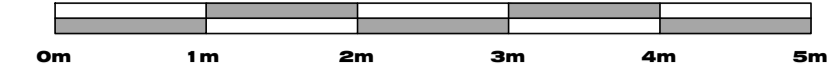

Copyright in the design and this drawing is the property of London Stay Apartments.

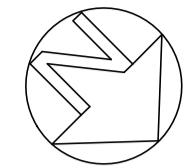


Reproduction in whole or in part is forbidden without written sanction of London Stay Apartments.

This drawing is to be read in conjunction with all other relevant documentation and drawings.

Print out to actual scale. Do not scale from this drawing, only figured dimensions are to be used.


All dimensions to be cross-checked on-site prior to manufacturing and construction. Any discrepancies to be reported to London Stay Apartments immediately.

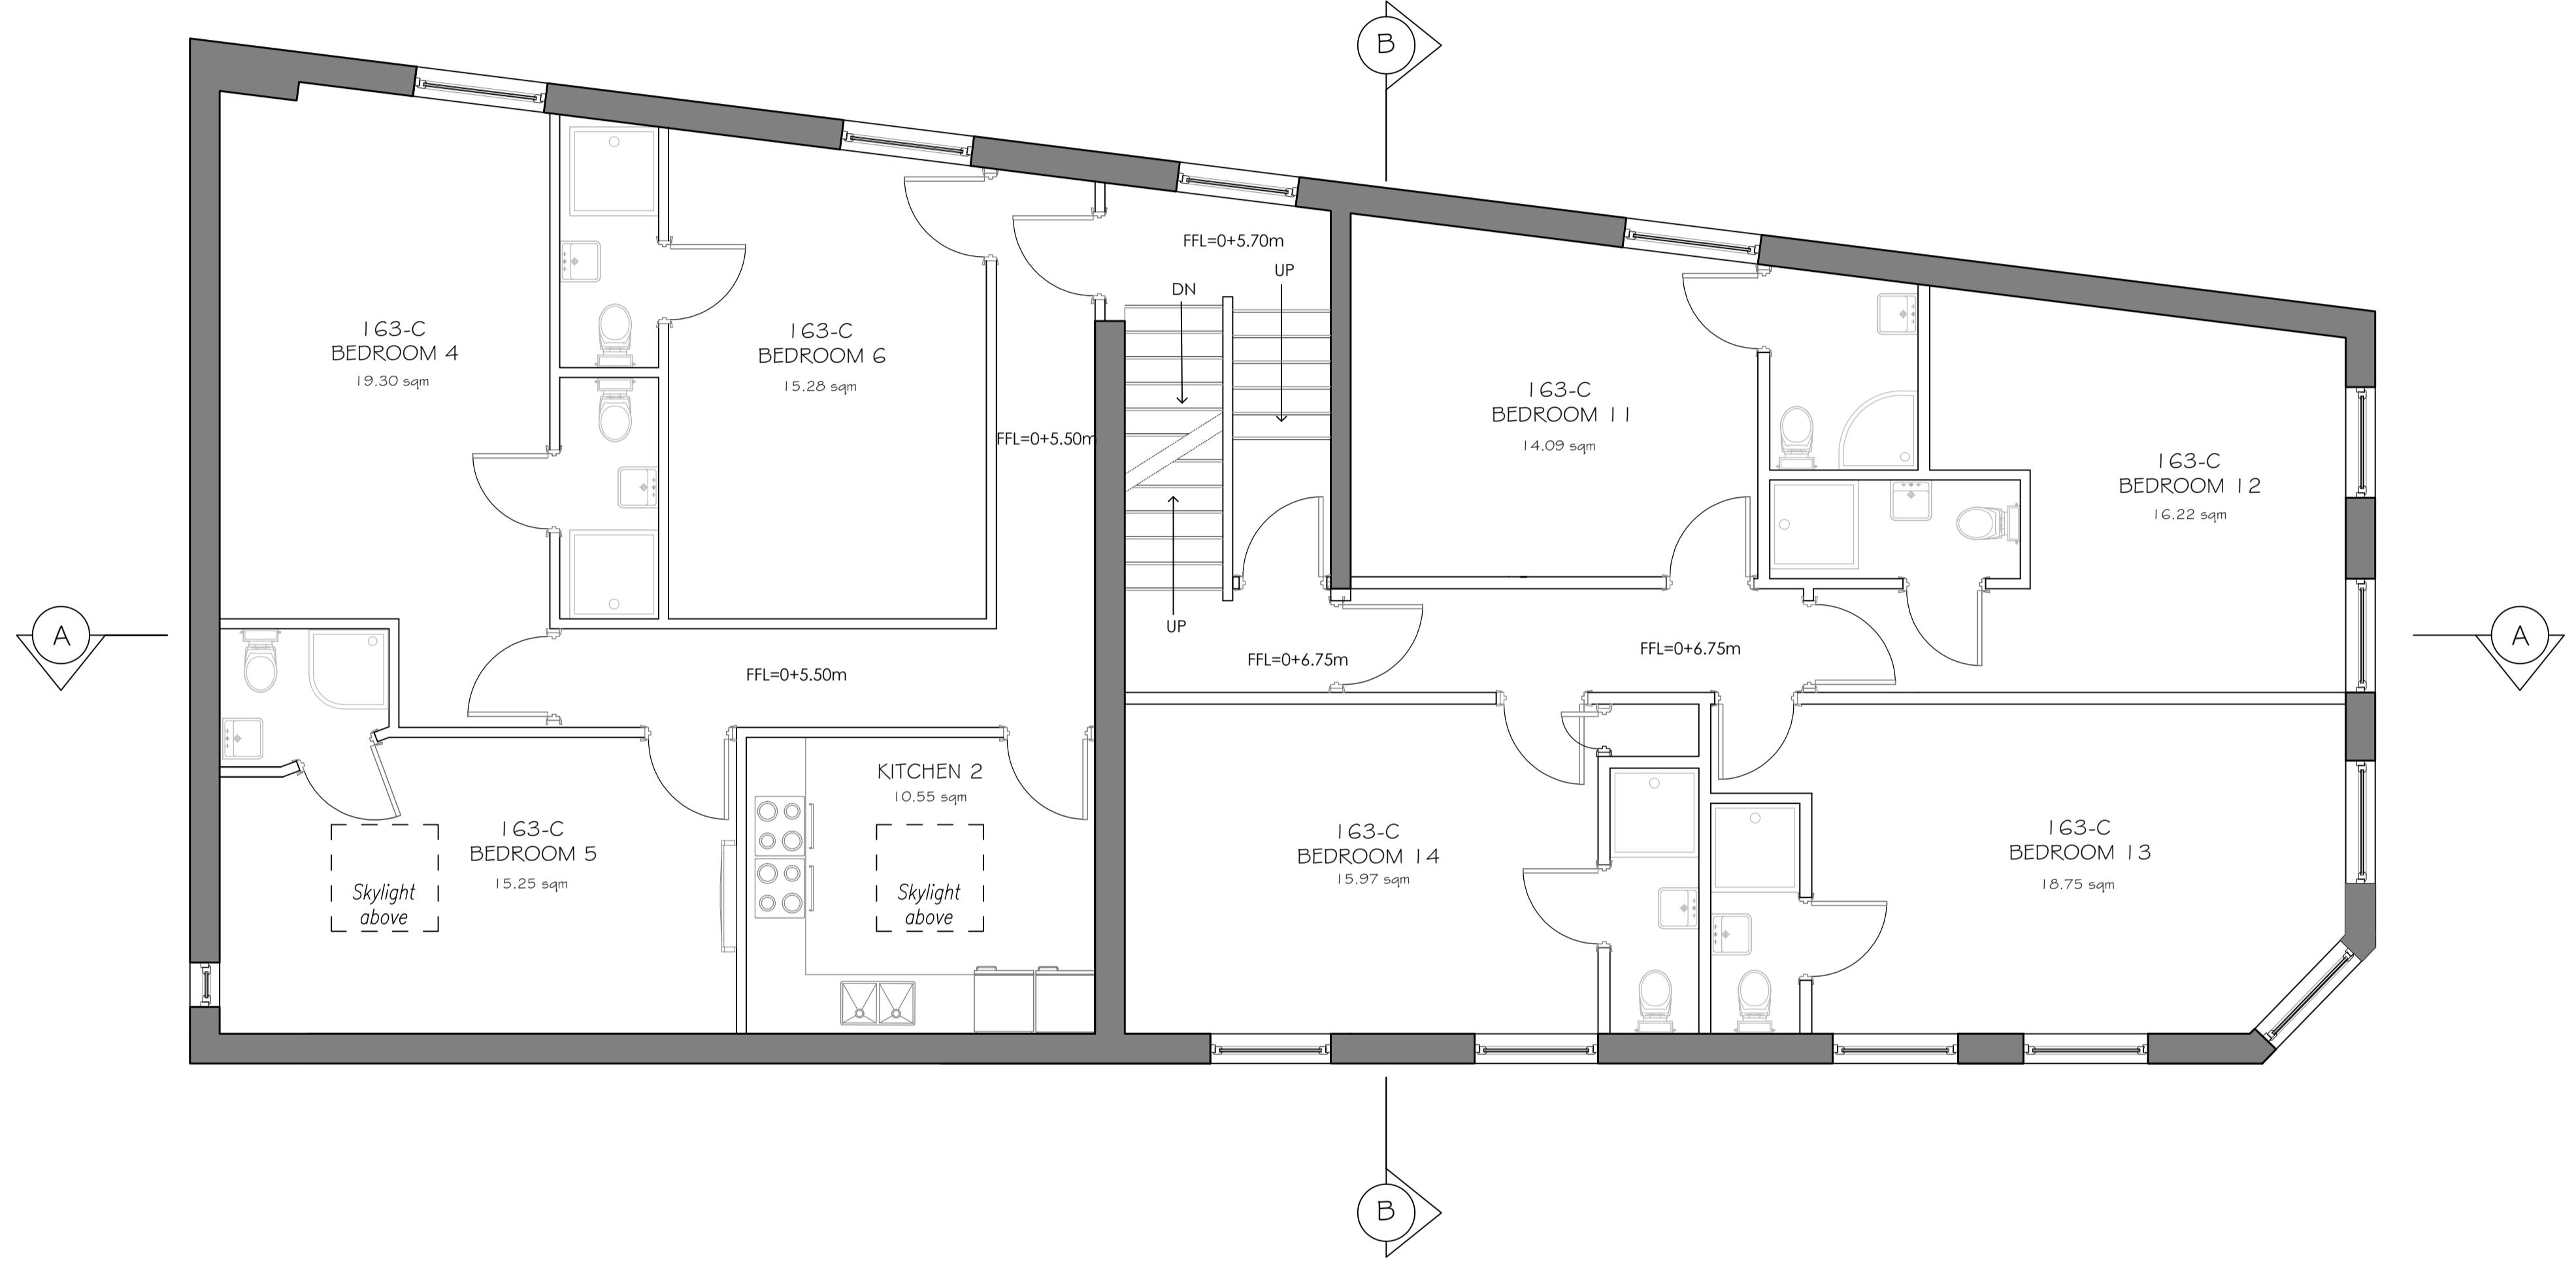


Existing Second Floor



Status:			
Planning			
Site Address:			
163 Parish Lane SE20 7JH			
Drawing:			
Existing Second Floor			
Drawing Reference:			
LSA-2023-059-A-DR-04			
Drawn By:	Checked By:	Scale:	Rev. Nr:
PD 21/11/2023	AS 21/11/2023	1:50@A1/1:100@A3	01

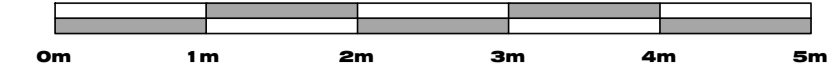

Copyright in the design and this drawing is the property of London Stay Apartments.

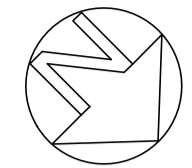


Reproduction in whole or in part is forbidden without written sanction of London Stay Apartments.

This drawing is to be read in conjunction with all other relevant documentation and drawings.

Print out to actual scale. Do not scale from this drawing, only figured dimensions are to be used.


All dimensions to be cross-checked on-site prior to manufacturing and construction. Any discrepancies to be reported to London Stay Apartments immediately.

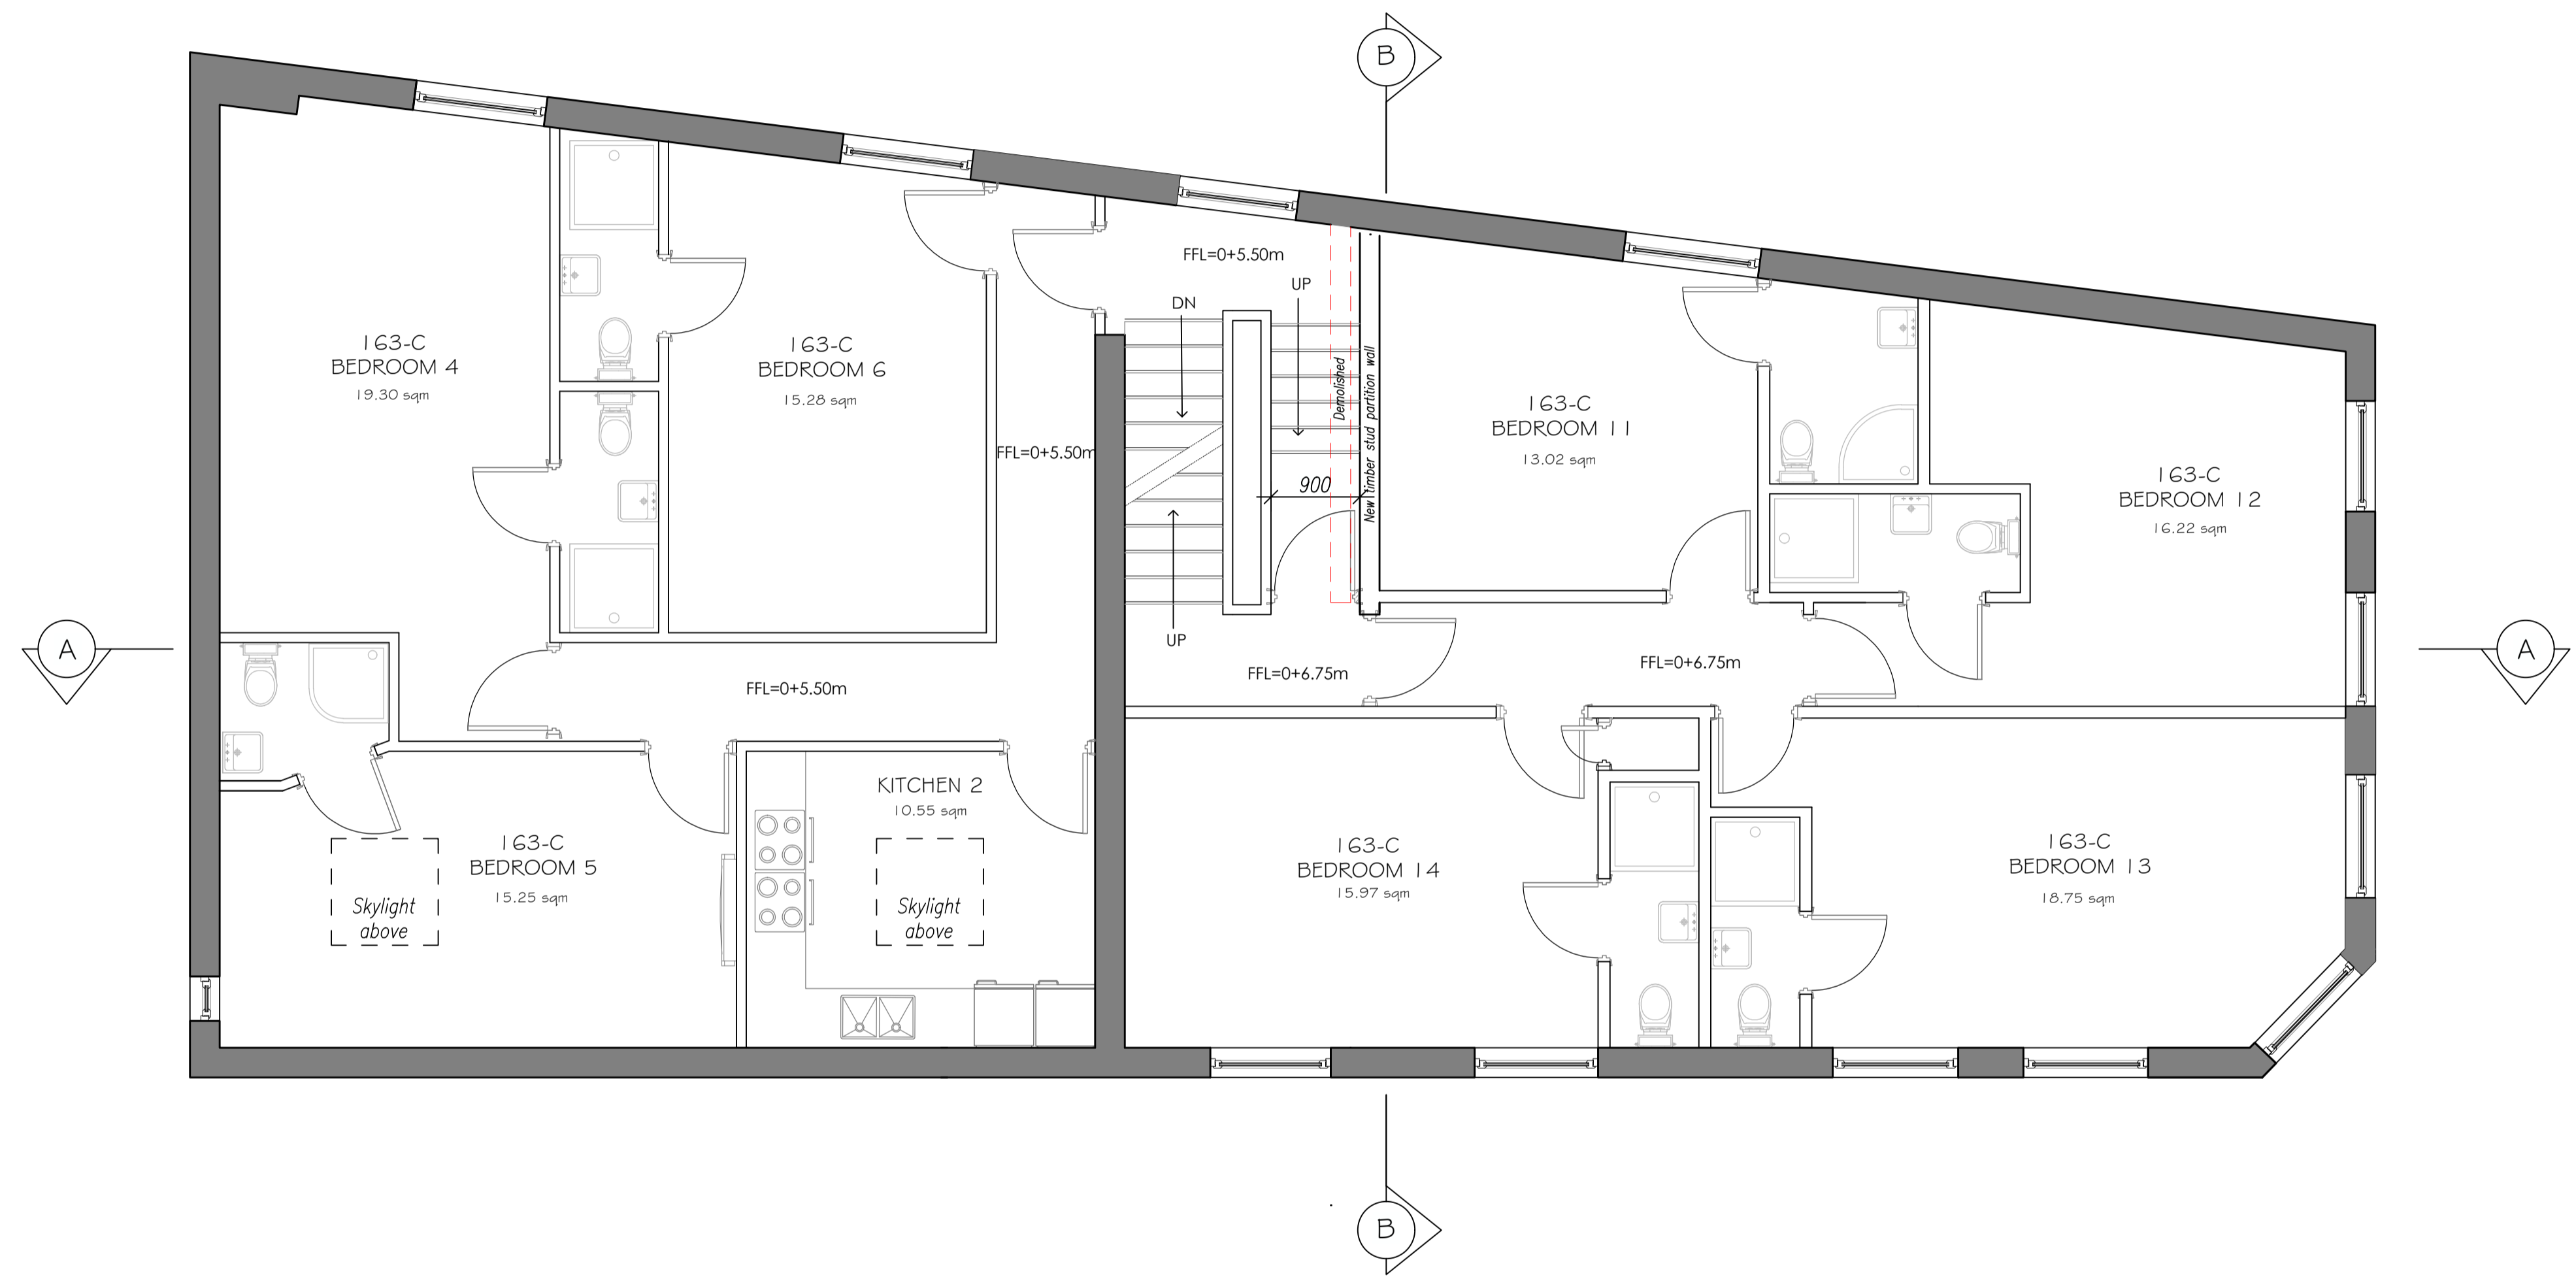


Proposed Second Floor



Status:			
Planning			
Site Address:			
163 Parish Lane SE20 7JH			
Drawing:			
Proposed Second Floor			
Drawing Reference:			
LSA-2023-059-A-DR-05			
Drawn By:	Checked By:	Scale:	Rev. Nr:
PD 21/11/2023	AS 21/11/2023	1:50@A1/1:100@A3	01

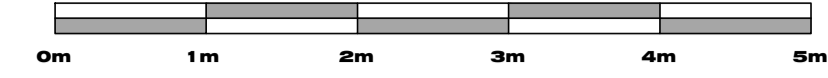

Copyright in the design and this drawing is the property of London Stay Apartments.

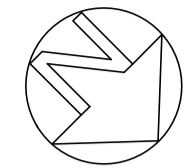


Reproduction in whole or in part is forbidden without written sanction of London Stay Apartments.

This drawing is to be read in conjunction with all other relevant documentation and drawings.

Print out to actual scale. Do not scale from this drawing, only figured dimensions are to be used.


All dimensions to be cross-checked on-site prior to manufacturing and construction. Any discrepancies to be reported to London Stay Apartments immediately.

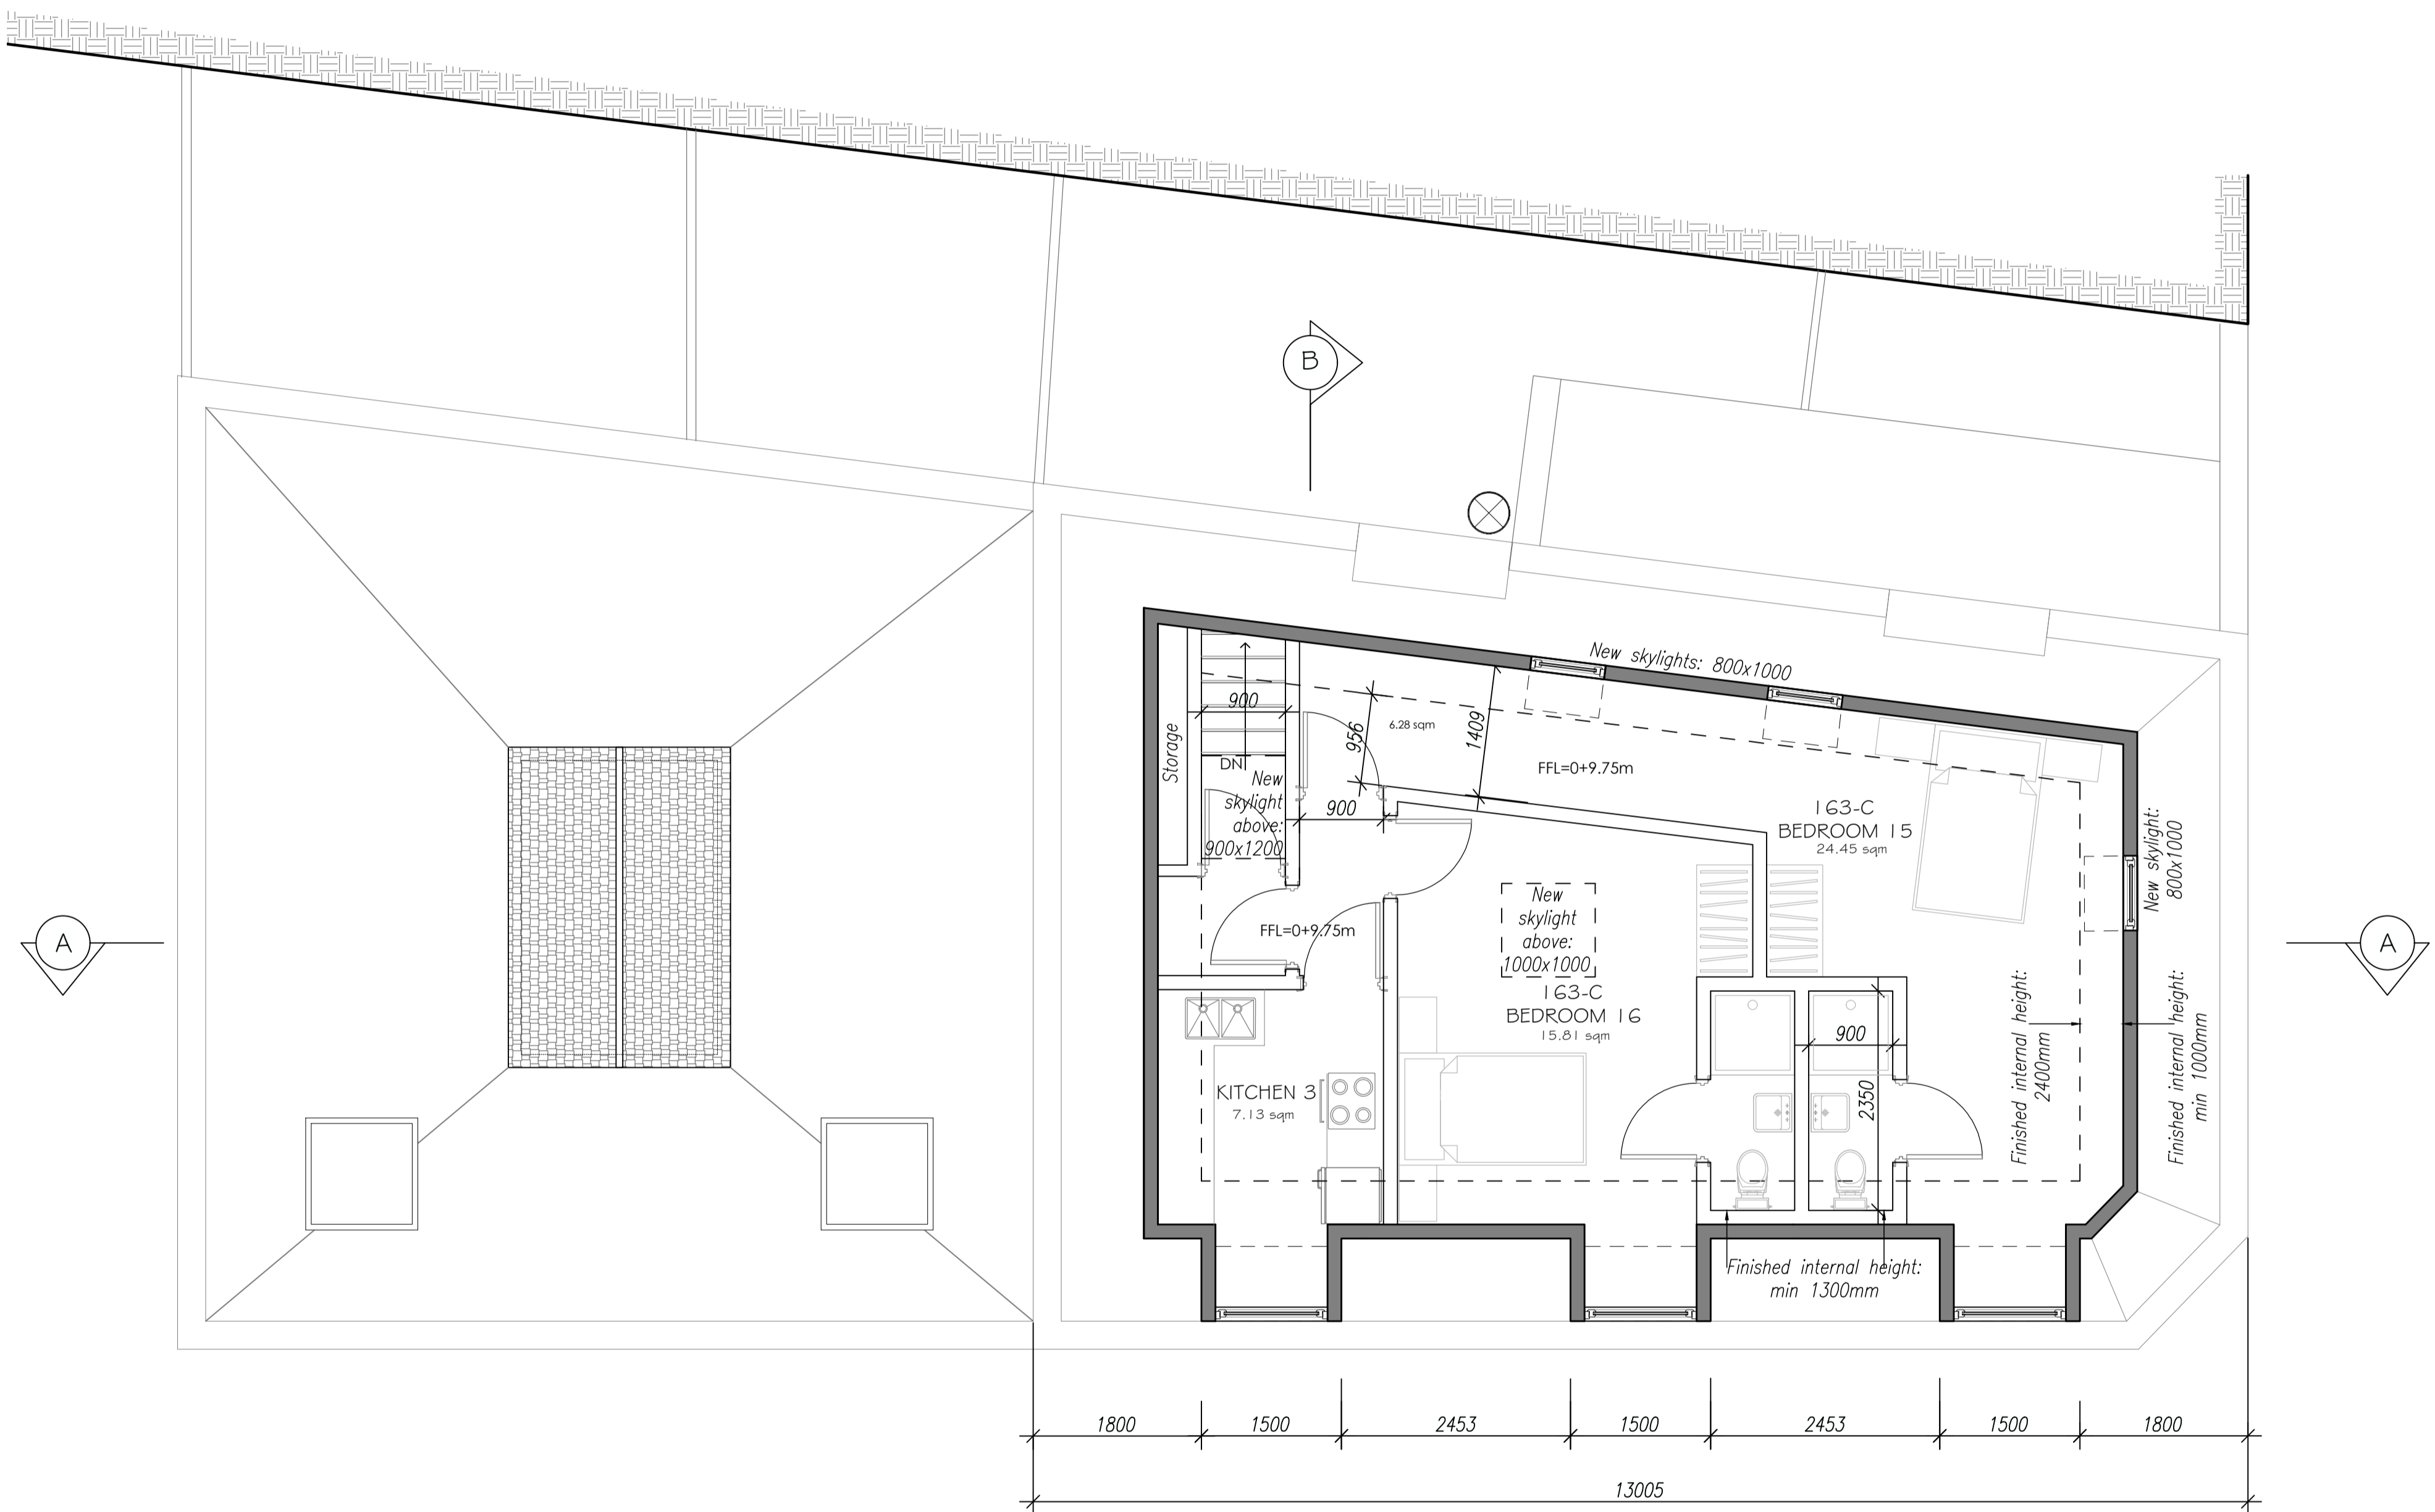


Proposed Loft Floor



Status:			
Planning			
Site Address:			
163 Parish Lane SE20 7JH			
Drawing:			
Proposed Loft Floor			
Drawing Reference:			
LSA-2023-059-A-DR-06			
Drawn By:	Checked By:	Scale:	Rev. Nr:
PD 21/11/2023	AS 21/11/2023	1:500@A1/1:100@A3	01

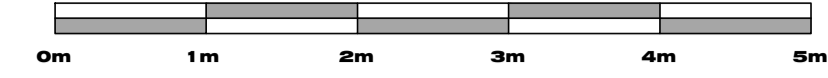

Copyright in the design and this drawing is the property of London Stay Apartments.

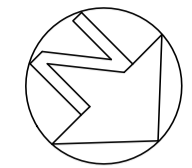


Reproduction in whole or in part is forbidden without written sanction of London Stay Apartments.

This drawing is to be read in conjunction with all other relevant documentation and drawings.

Print out to actual scale. Do not scale from this drawing, only figured dimensions are to be used.

All dimensions to be cross-checked on-site prior to manufacturing and construction. Any discrepancies to be reported to London Stay Apartments immediately.

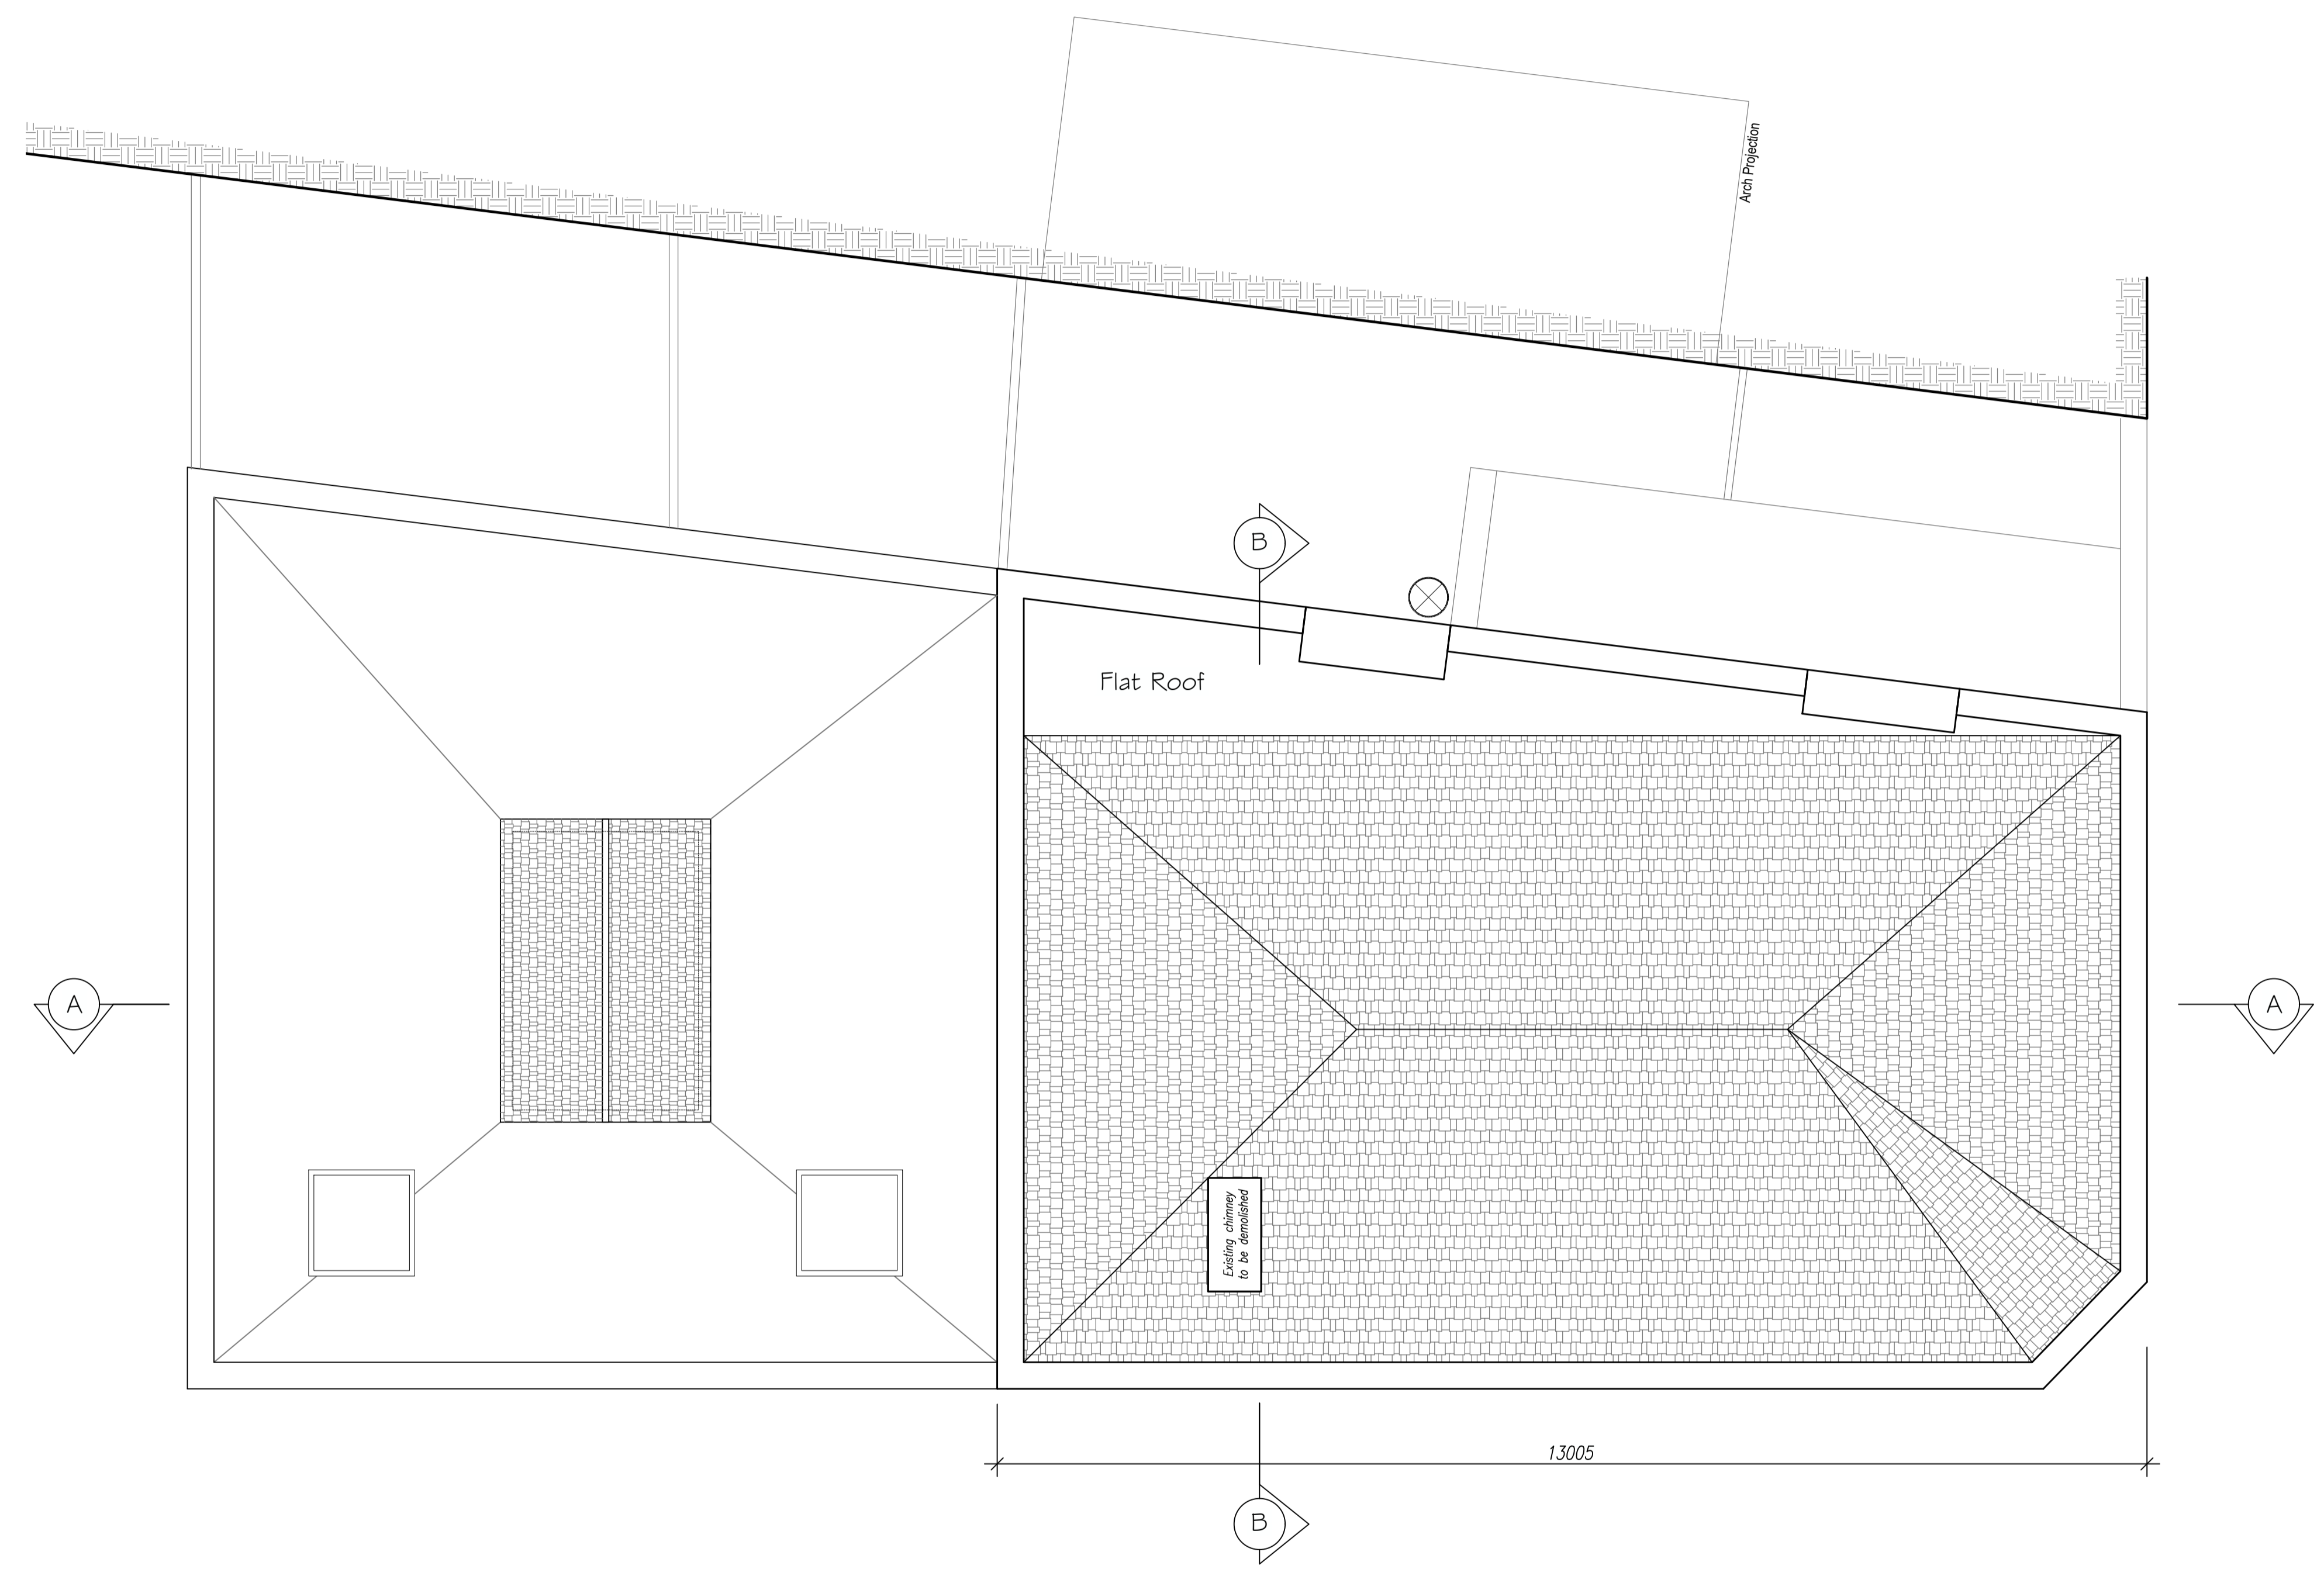


Existing Roof Plan



LONDON STAY APARTMENTS

Status:			
Planning			
Site Address:			
163 Parish Lane SE20 7JH			
Drawing:			
Existing Roof Plan			
Drawing Reference:			
LSA-2023-059-A-DR-07			
Drawn By:	Checked By:	Scale:	Rev. Nr:
PD 21/11/2023	AS 21/11/2023	1:50@A1/1:100@A3	01

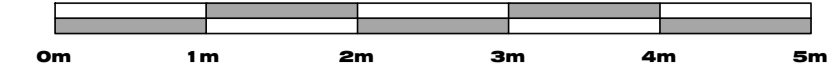



Copyright in the design and this drawing is the property of London Stay Apartments.

Reproduction in whole or in part is forbidden without written sanction of London Stay Apartments.


This drawing is to be read in conjunction with all other relevant documentation and drawings.

Print out to actual scale. Do not scale from this drawing, only figured dimensions are to be used.

All dimensions to be cross-checked on-site prior to manufacturing and construction. Any discrepancies to be reported to London Stay Apartments immediately.

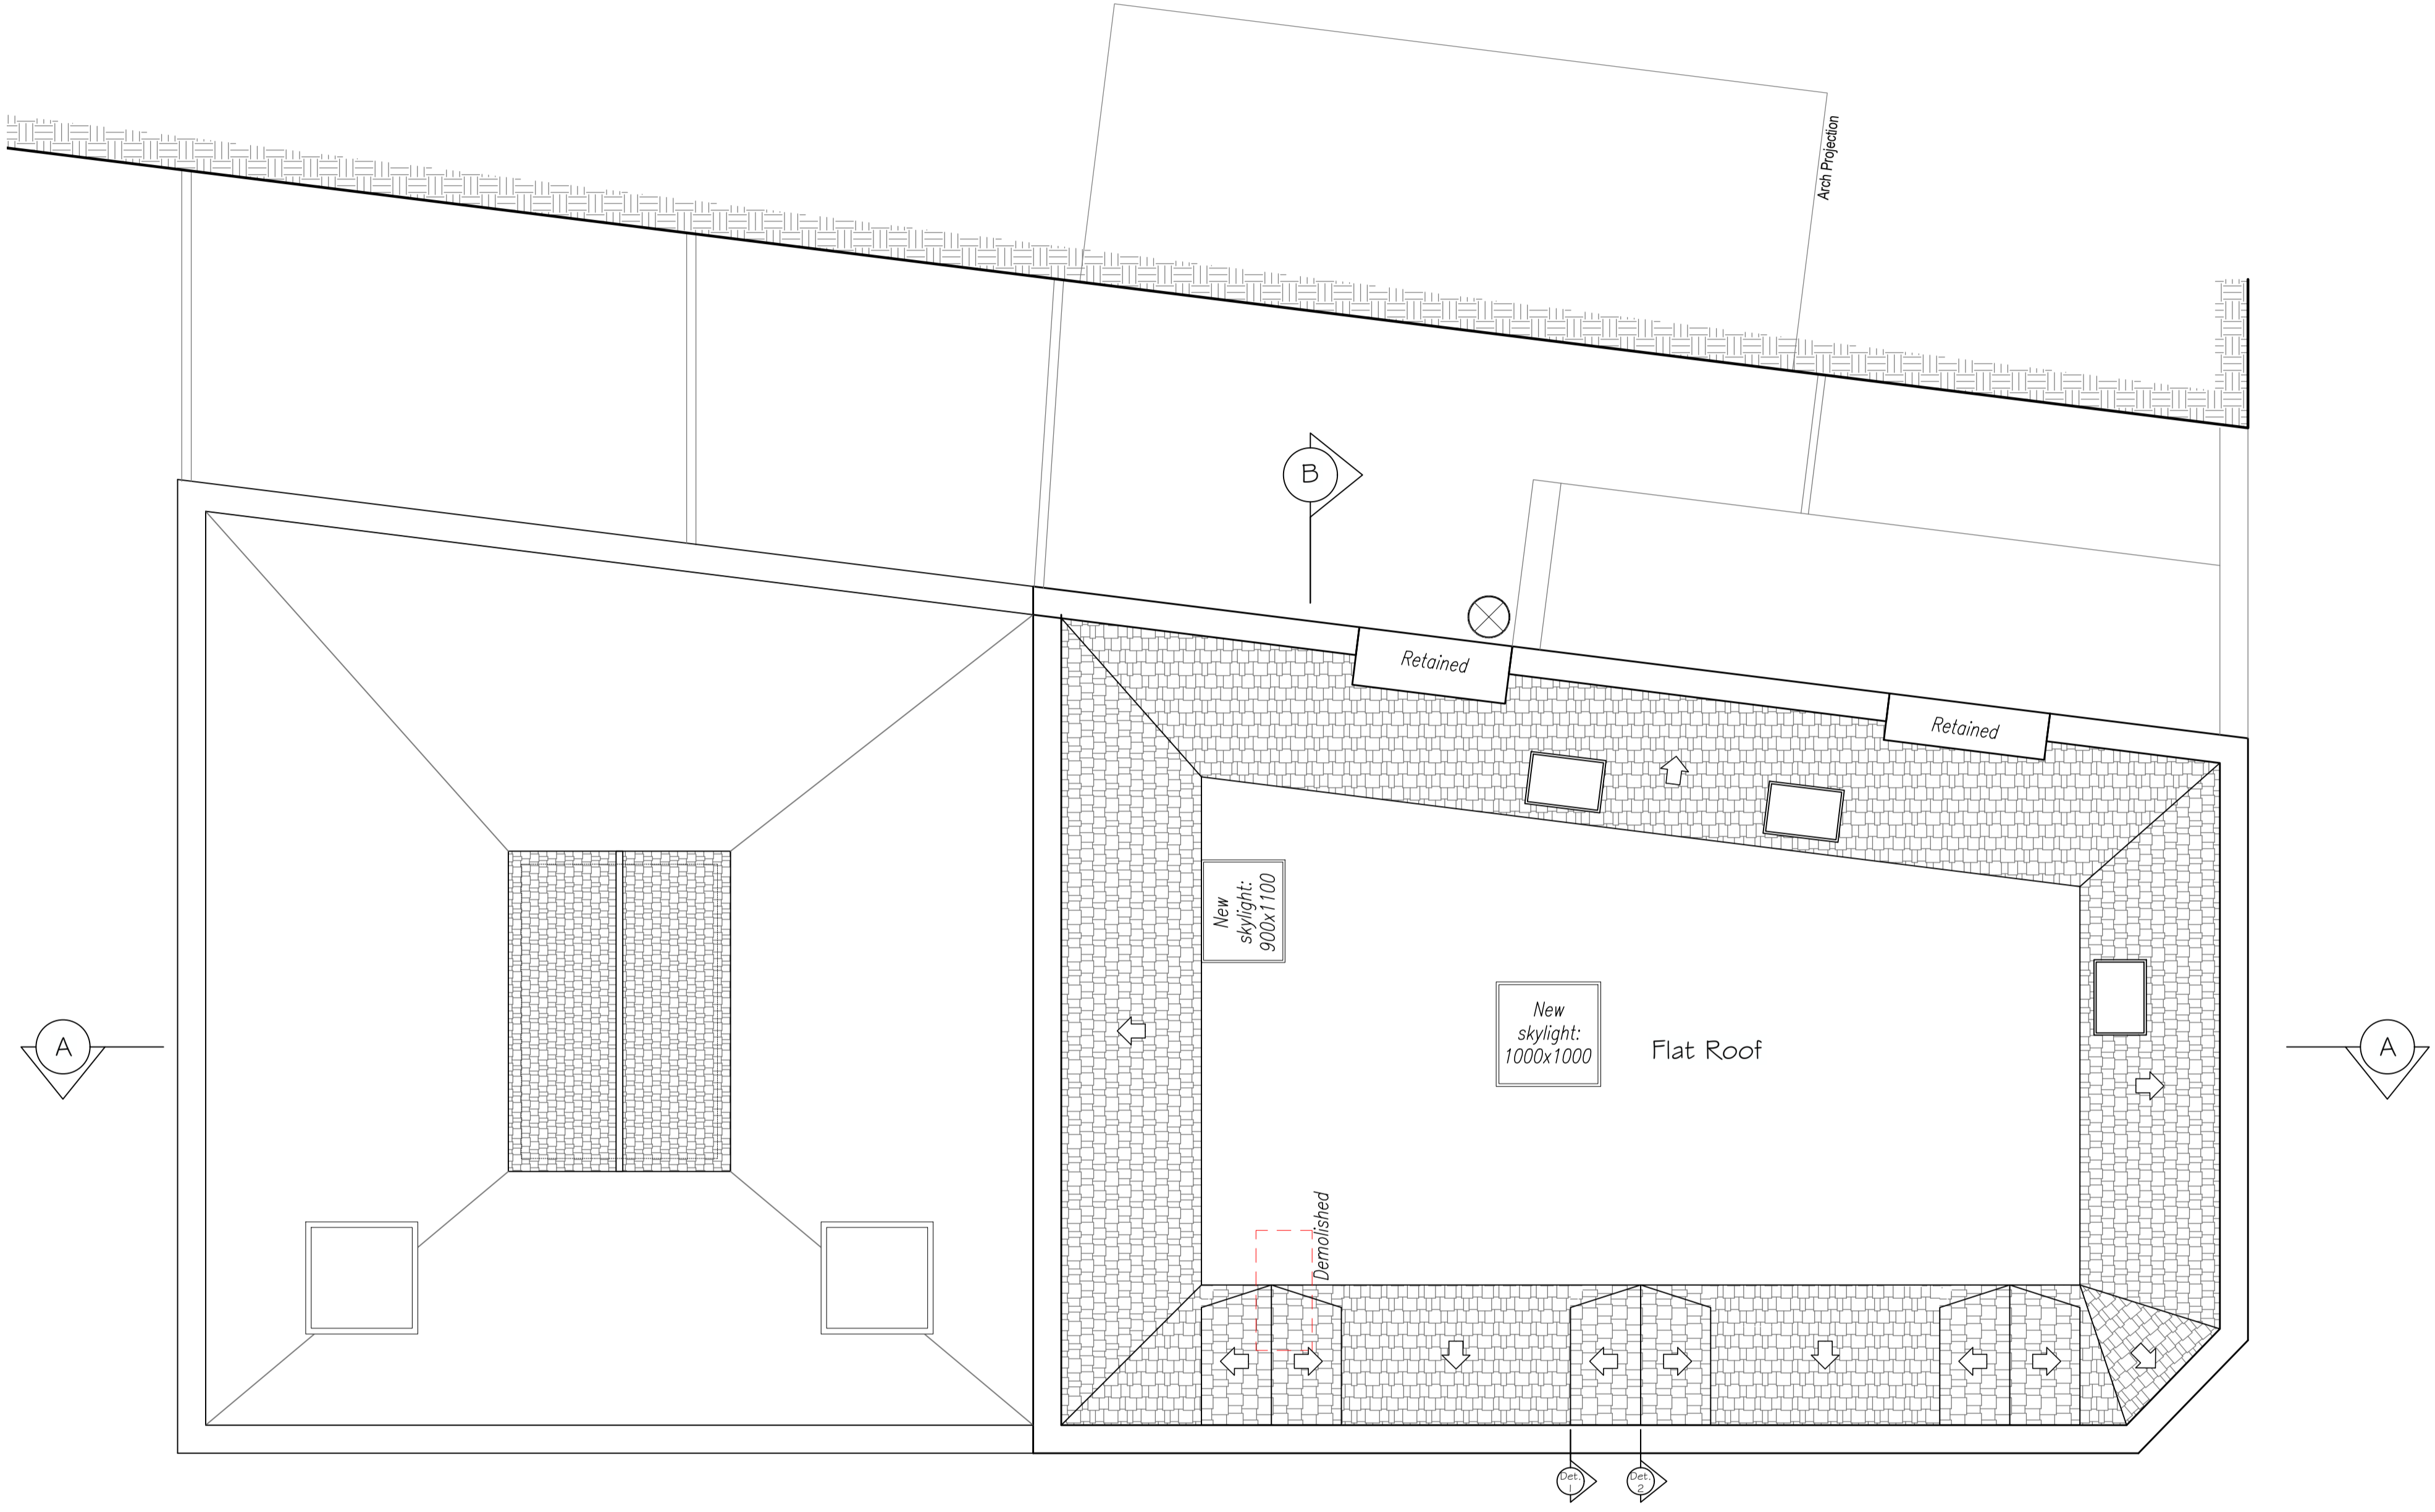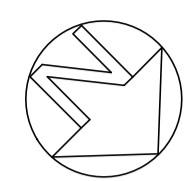

Proposed Roof Plan

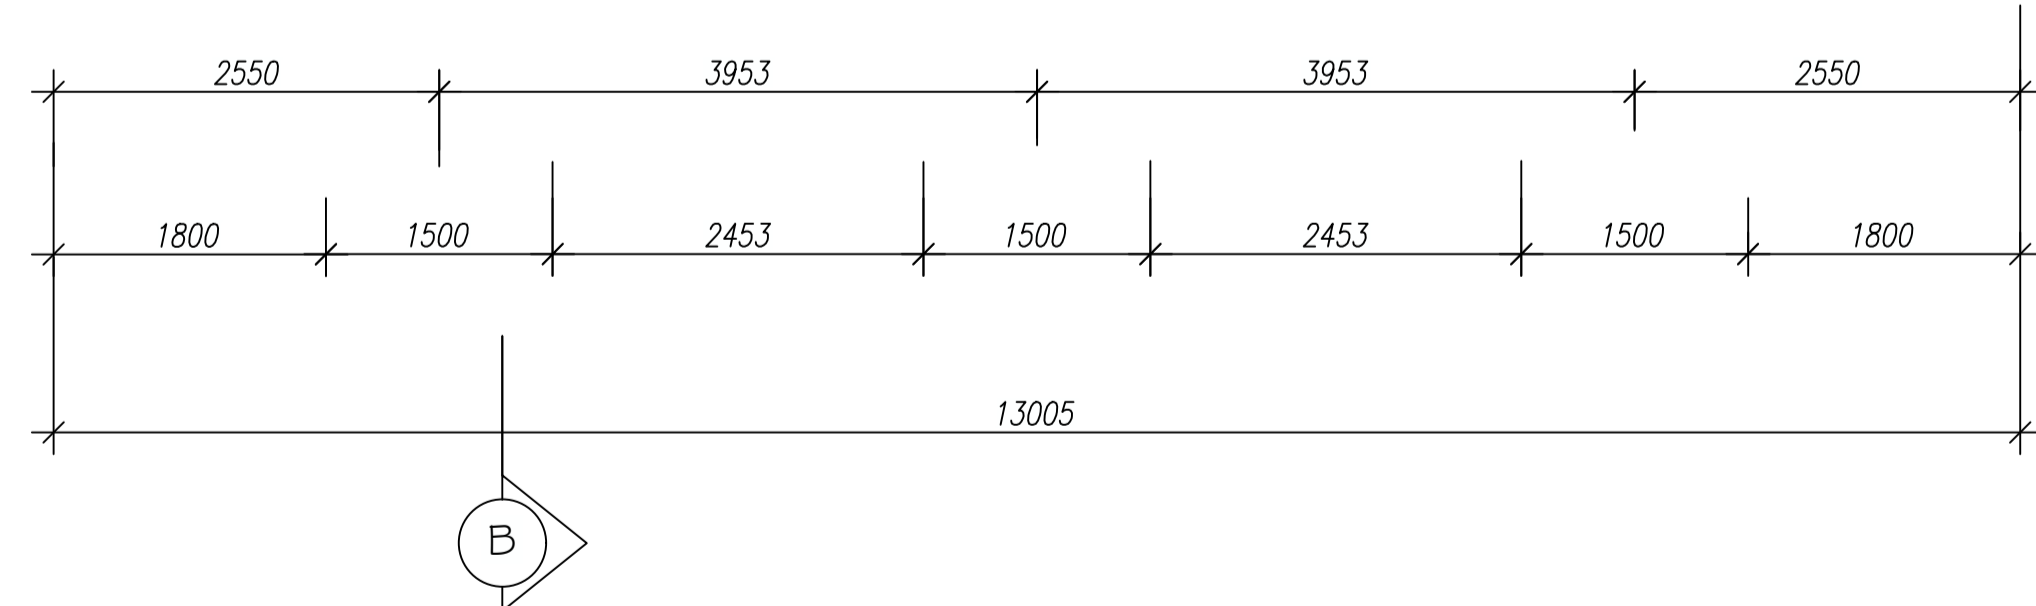



LONDON STAY APARTMENTS

Status:			
Planning			
Site Address:			
163 Parish Lane SE20 7JH			
Drawing:			
Proposed Roof Plan			
Drawing Reference:			
LSA-2023-059-A-DR-08			
Drawn By:	Checked By:	Scale:	Rev. Nr:
PD 21/11/2023	AS 21/11/2023	1:50@A1/1:100@A3	01



Copyright in the design and this drawing is the property of London Stay Apartments.

Reproduction in whole or in part is forbidden without written sanction of London Stay Apartments.

This drawing is to be read in conjunction with all other relevant documentation and drawings.

Print out to actual scale. Do not scale from this drawing, only figured dimensions are to be used.

All dimensions to be cross-checked on-site prior to manufacturing and construction. Any discrepancies to be reported to London Stay Apartments immediately.



Existing North-East Elevation



LONDON STAY APARTMENTS

Status:			
Planning			
Site Address:			
163 Parish Lane SE20 7JH			
Drawing:			
Existing North-East Elevation			
Drawing Reference:			
LSA-2023-059-A-DR-09			
Drawn By:	Checked By:	Scale:	Rev. Nr:
PD 21/11/2023	AS 21/11/2023	1:50@A1/1:100@A3	01



Copyright in the design and this drawing is the property of London Stay Apartments.

Reproduction in whole or in part is forbidden without written sanction of London Stay Apartments.

This drawing is to be read in conjunction with all other relevant documentation and drawings.

Print out to actual scale. Do not scale from this drawing, only figured dimensions are to be used.

All dimensions to be cross-checked on-site prior to manufacturing and construction. Any discrepancies to be reported to London Stay Apartments immediately.




Proposed North-East Elevation



LONDON STAY APARTMENTS

Status:			
Planning			
Site Address:			
163 Parish Lane SE20 7JH			
Drawing:			
Proposed North-East Elevation			
Drawing Reference:			
LSA-2023-059-A-DR-10			
Drawn By:	Checked By:	Scale:	Rev. Nr:
PD 21/11/2023	AS 21/11/2023	1:50@A1/1:100@A3	01

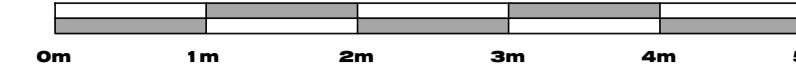

Copyright in the design and this drawing is the property of London Stay Apartments.

Reproduction in whole or in part is forbidden without written sanction of London Stay Apartments.

This drawing is to be read in conjunction with all other relevant documentation and drawings.

Print out to actual scale. Do not scale from this drawing, only figured dimensions are to be used.

All dimensions to be cross-checked on-site prior to manufacturing and construction. Any discrepancies to be reported to London Stay Apartments immediately.




Existing South-West Elevation



**LONDON STAY
APARTMENTS**

Status:			
Planning			
Site Address:			
163 Parish Lane SE20 7JH			
Drawing:			
Existing South-West Elevation			
Drawing Reference:			
LSA-2023-059-A-DR-1 1			
Drawn By:	Checked By:	Scale:	Rev. Nr:
PD 21/11/2023	AS 21/11/2023	1:50@A1/1:100@A3	01

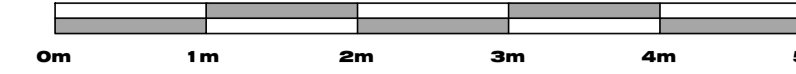

Copyright in the design and this drawing is the property of London Stay Apartments.

Reproduction in whole or in part is forbidden without written sanction of London Stay Apartments.

This drawing is to be read in conjunction with all other relevant documentation and drawings.

Print out to actual scale. Do not scale from this drawing, only figured dimensions are to be used.

All dimensions to be cross-checked on-site prior to manufacturing and construction. Any discrepancies to be reported to London Stay Apartments immediately.




Proposed South-West Elevation



LONDON STAY APARTMENTS

Status:			
Planning			
Site Address:			
163 Parish Lane SE20 7JH			
Drawing:			
Proposed South-West Elevation			
Drawing Reference:			
LSA-2023-059-A-DR-12			
Drawn By:	Checked By:	Scale:	Rev. Nr:
PD 21/11/2023	AS 21/11/2023	1:50@A1/1:100@A3	01

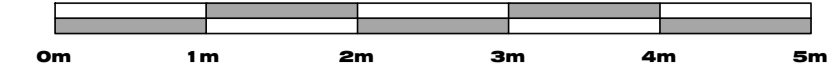

Copyright in the design and this drawing is the property of London Stay Apartments.

Reproduction in whole or in part is forbidden without written sanction of London Stay Apartments.

This drawing is to be read in conjunction with all other relevant documentation and drawings.

Print out to actual scale. Do not scale from this drawing, only figured dimensions are to be used.

All dimensions to be cross-checked on-site prior to manufacturing and construction. Any discrepancies to be reported to London Stay Apartments immediately.




Existing Proposed
North-West Elevation



LONDON STAY APARTMENTS

Status:			
Planning			
Site Address:			
163 Parish Lane SE20 7JH			
Drawing:			
North-West Elevation			
Drawing Reference:			
LSA-2023-059-A-DR-13			
Drawn By:	Checked By:	Scale:	Rev. Nr:
PD 21/11/2023	AS 21/11/2023	1:50@A1/1:100@A3	01

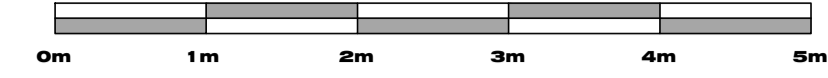

Copyright in the design and this drawing is the property of London Stay Apartments.

Reproduction in whole or in part is forbidden without written sanction of London Stay Apartments.

This drawing is to be read in conjunction with all other relevant documentation and drawings.

Print out to actual scale. Do not scale from this drawing, only figured dimensions are to be used.


All dimensions to be cross-checked on-site prior to manufacturing and construction. Any discrepancies to be reported to London Stay Apartments immediately.



Existing Section A-A



Status:			
Planning			
Site Address:			
163 Parish Lane SE20 7JH			
Drawing:			
Elevation			
Drawing Reference:			
LSA-2023-059-A-DR-14			
Drawn By:	Checked By:	Scale:	Rev. Nr:
PD 21/11/2023	AS 21/11/2023	1:50@A1/1:100@A3	01

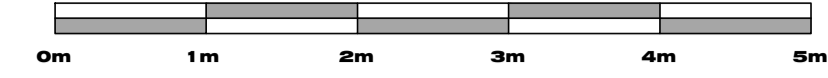

Copyright in the design and this drawing is the property of London Stay Apartments.

Reproduction in whole or in part is forbidden without written sanction of London Stay Apartments.

This drawing is to be read in conjunction with all other relevant documentation and drawings.

Print out to actual scale. Do not scale from this drawing, only figured dimensions are to be used.

All dimensions to be cross-checked on-site prior to manufacturing and construction. Any discrepancies to be reported to London Stay Apartments immediately.




Proposed Section A-A



LONDON STAY APARTMENTS

Status:			
Planning			
Site Address:			
163 Parish Lane SE20 7JH			
Drawing:			
Proposed Section A-A			
Drawing Reference:			
LSA-2023-059-A-DR-15			
Drawn By:	Checked By:	Scale:	Rev. Nr:
PD 21/11/2023	AS 21/11/2023	1:50@A1/1:100@A3	01

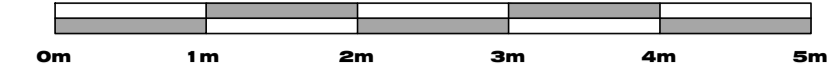

Copyright in the design and this drawing is the property of London Stay Apartments.

Reproduction in whole or in part is forbidden without written sanction of London Stay Apartments.

This drawing is to be read in conjunction with all other relevant documentation and drawings.

Print out to actual scale. Do not scale from this drawing, only figured dimensions are to be used.

All dimensions to be cross-checked on-site prior to manufacturing and construction. Any discrepancies to be reported to London Stay Apartments immediately.




Existing Proposed

Section B-B




LONDON STAY APARTMENTS


Status:			
Planning			
Site Address:			
163 Parish Lane SE20 7JH			
Drawing:			
Section B-B			
Drawing Reference:			
LSA-2023-059-A-DR-16			
Drawn By:	Checked By:	Scale:	Rev. Nr:
PD 21/11/2023	AS 21/11/2023	1:50@A1/1:100@A3	01

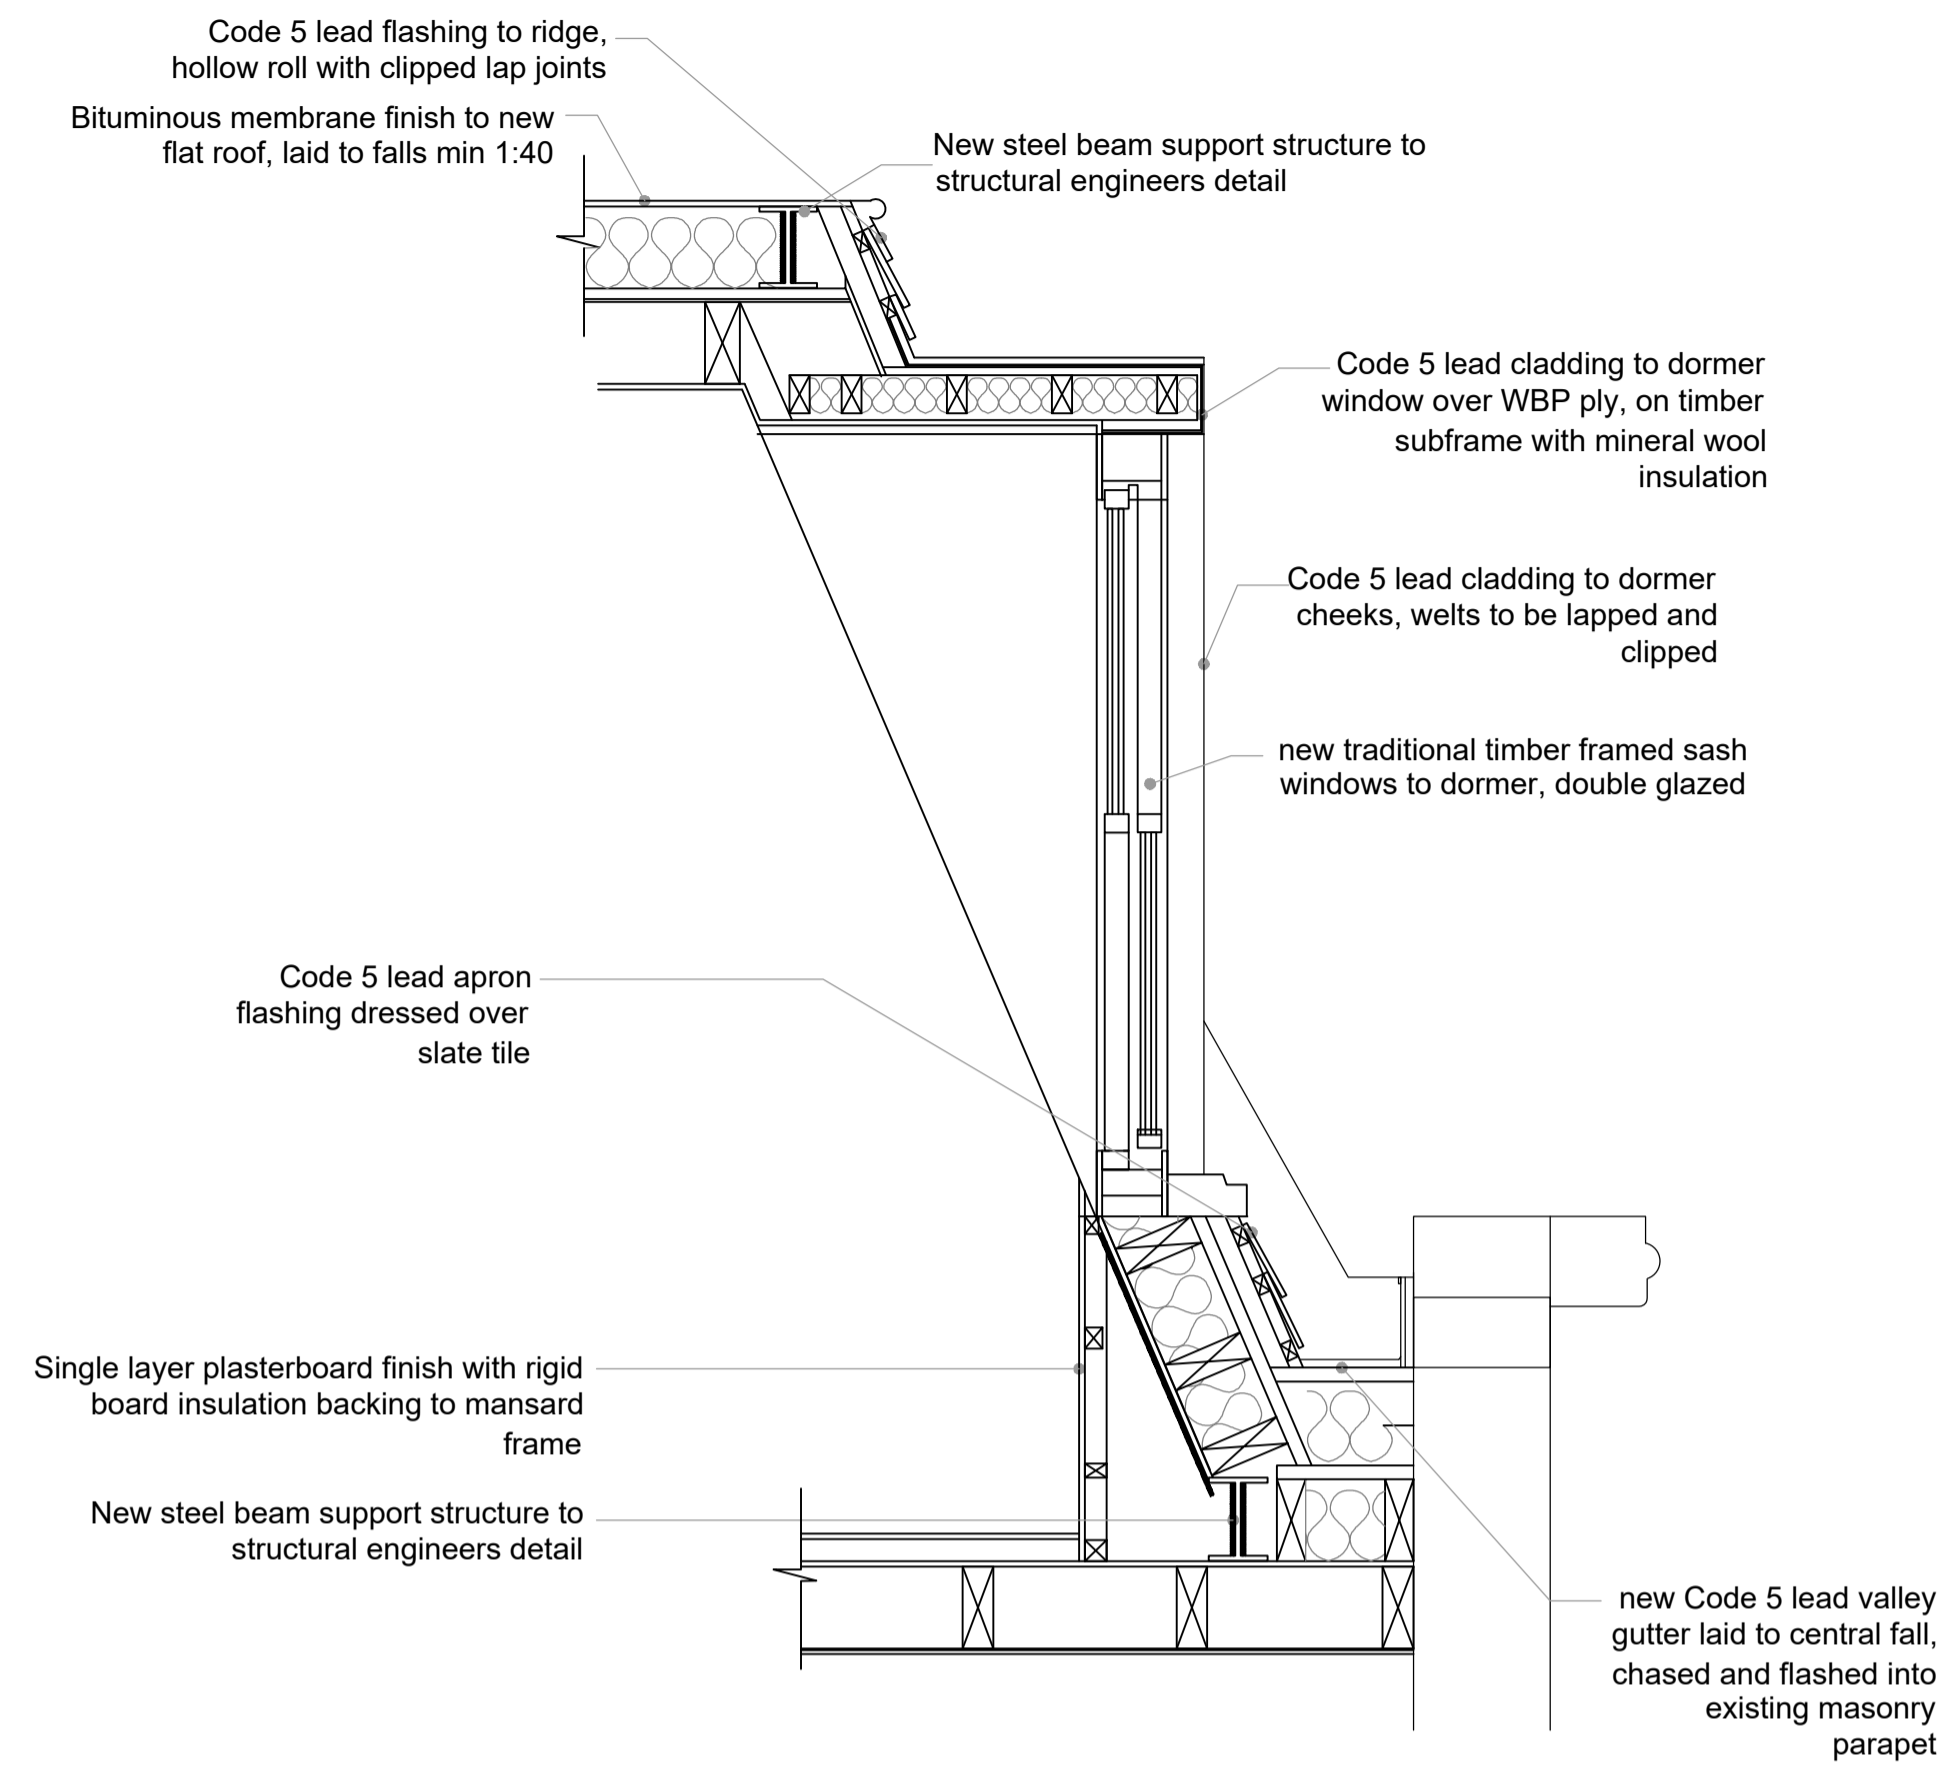


Dormer Detail 1

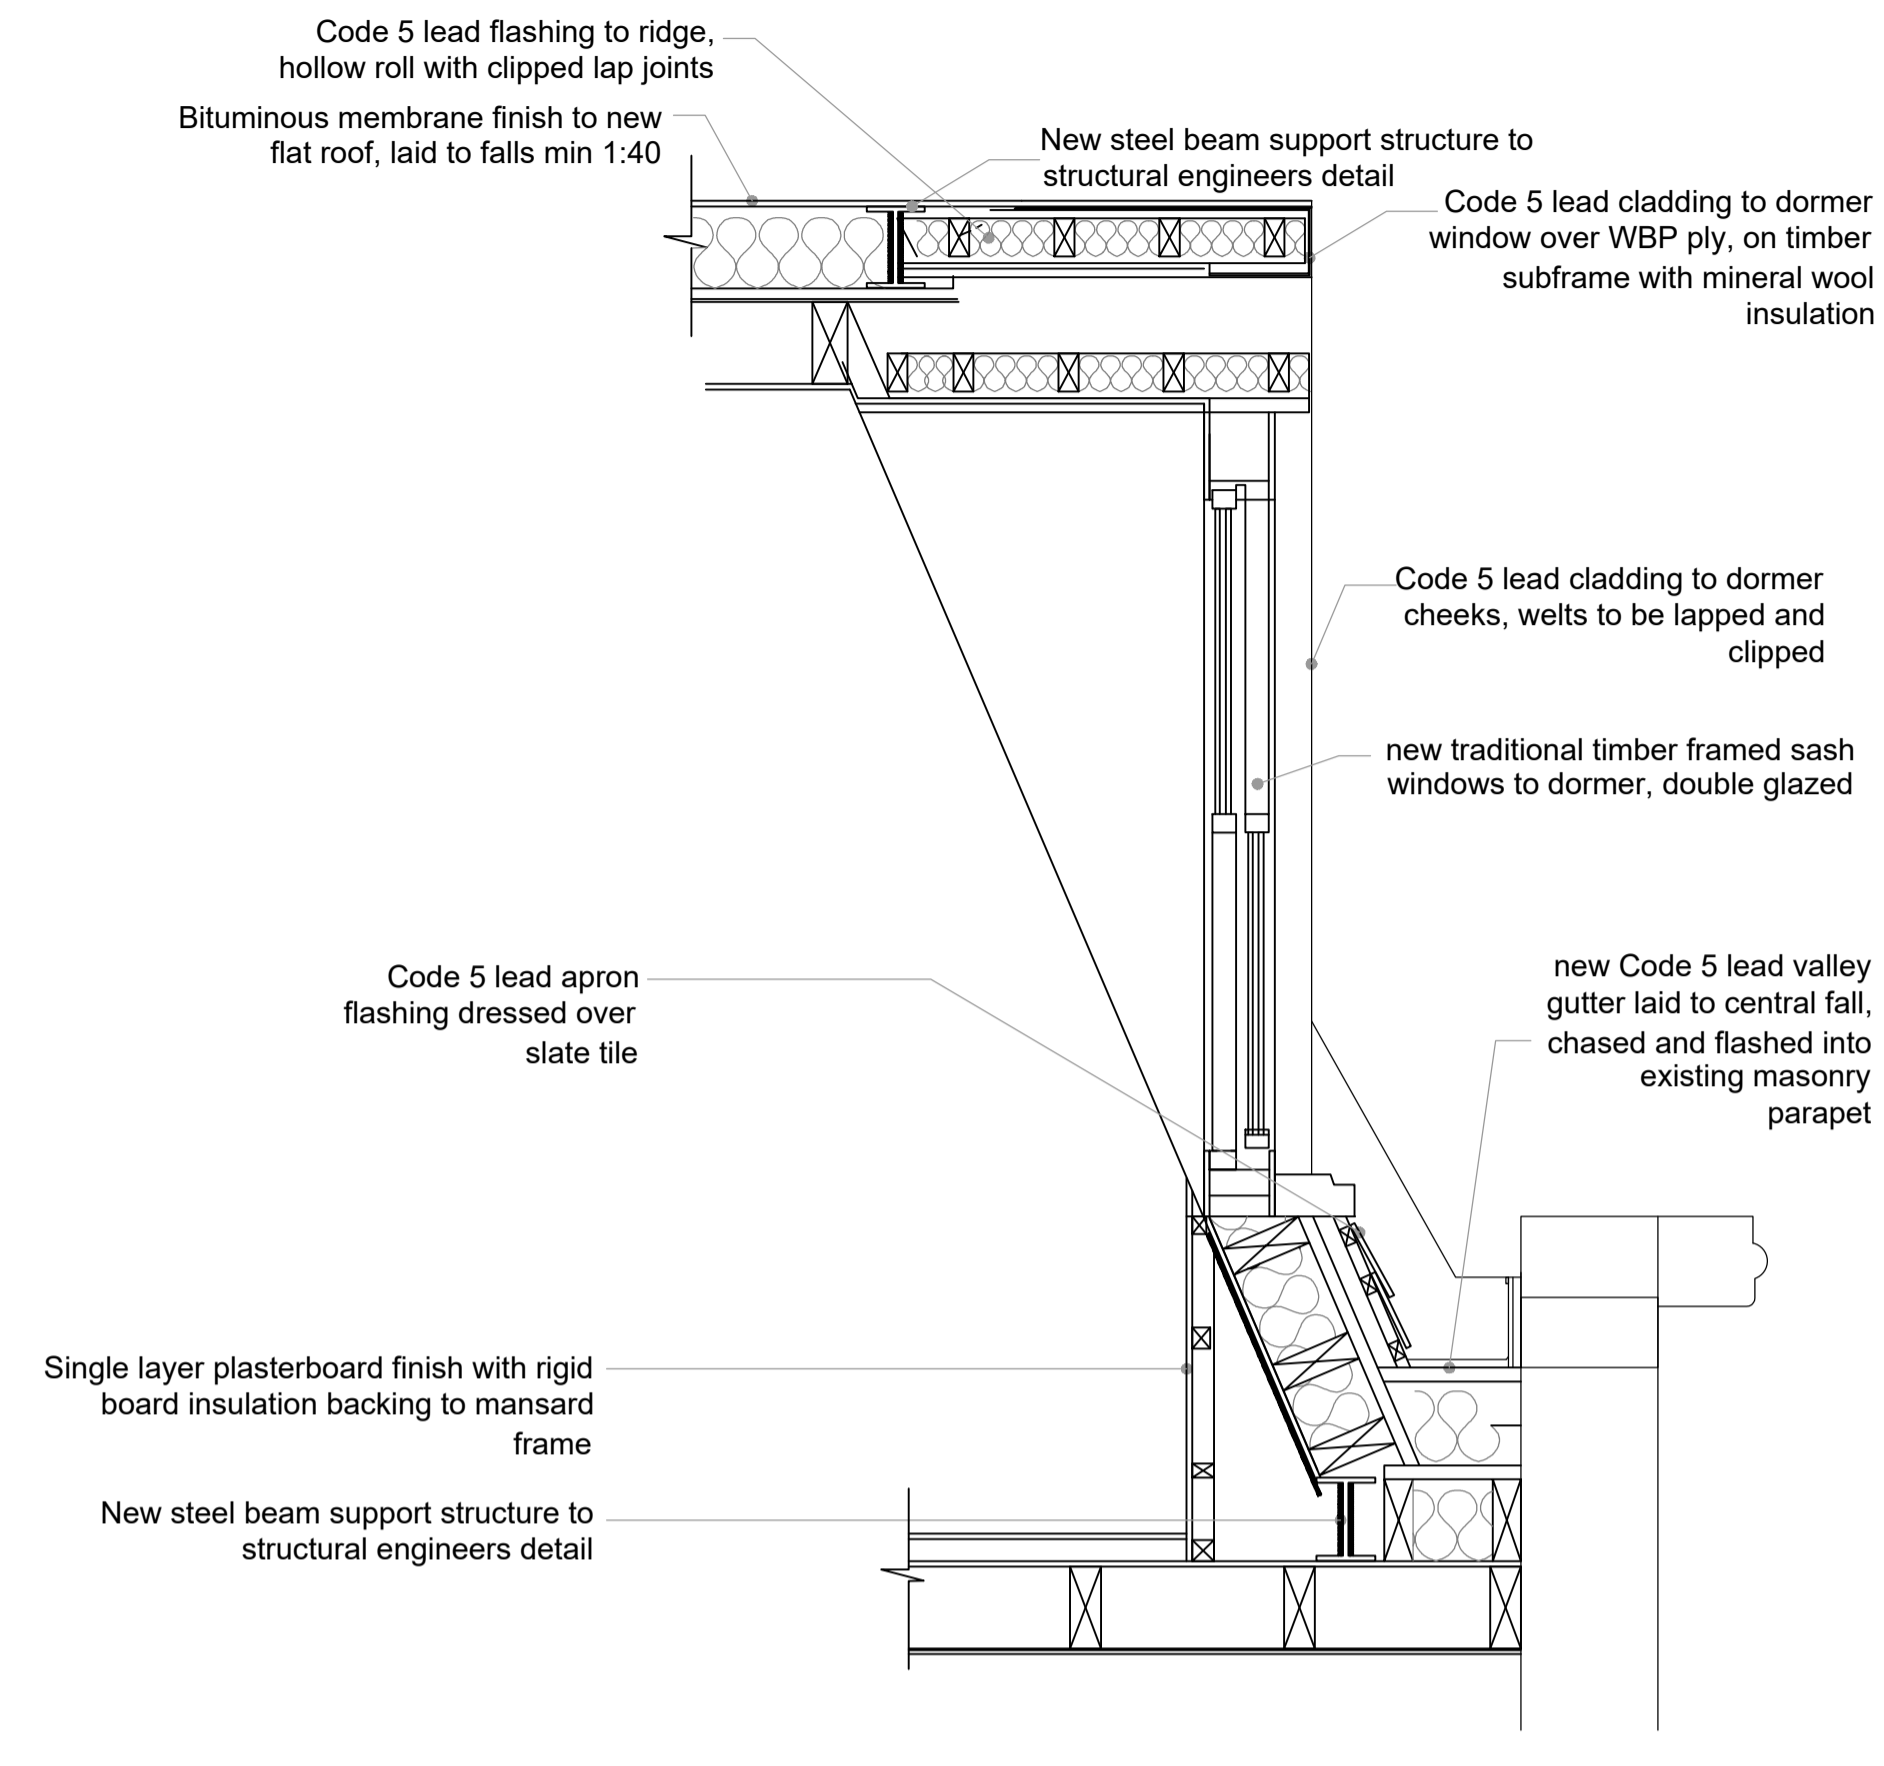

Dormer Detail 2

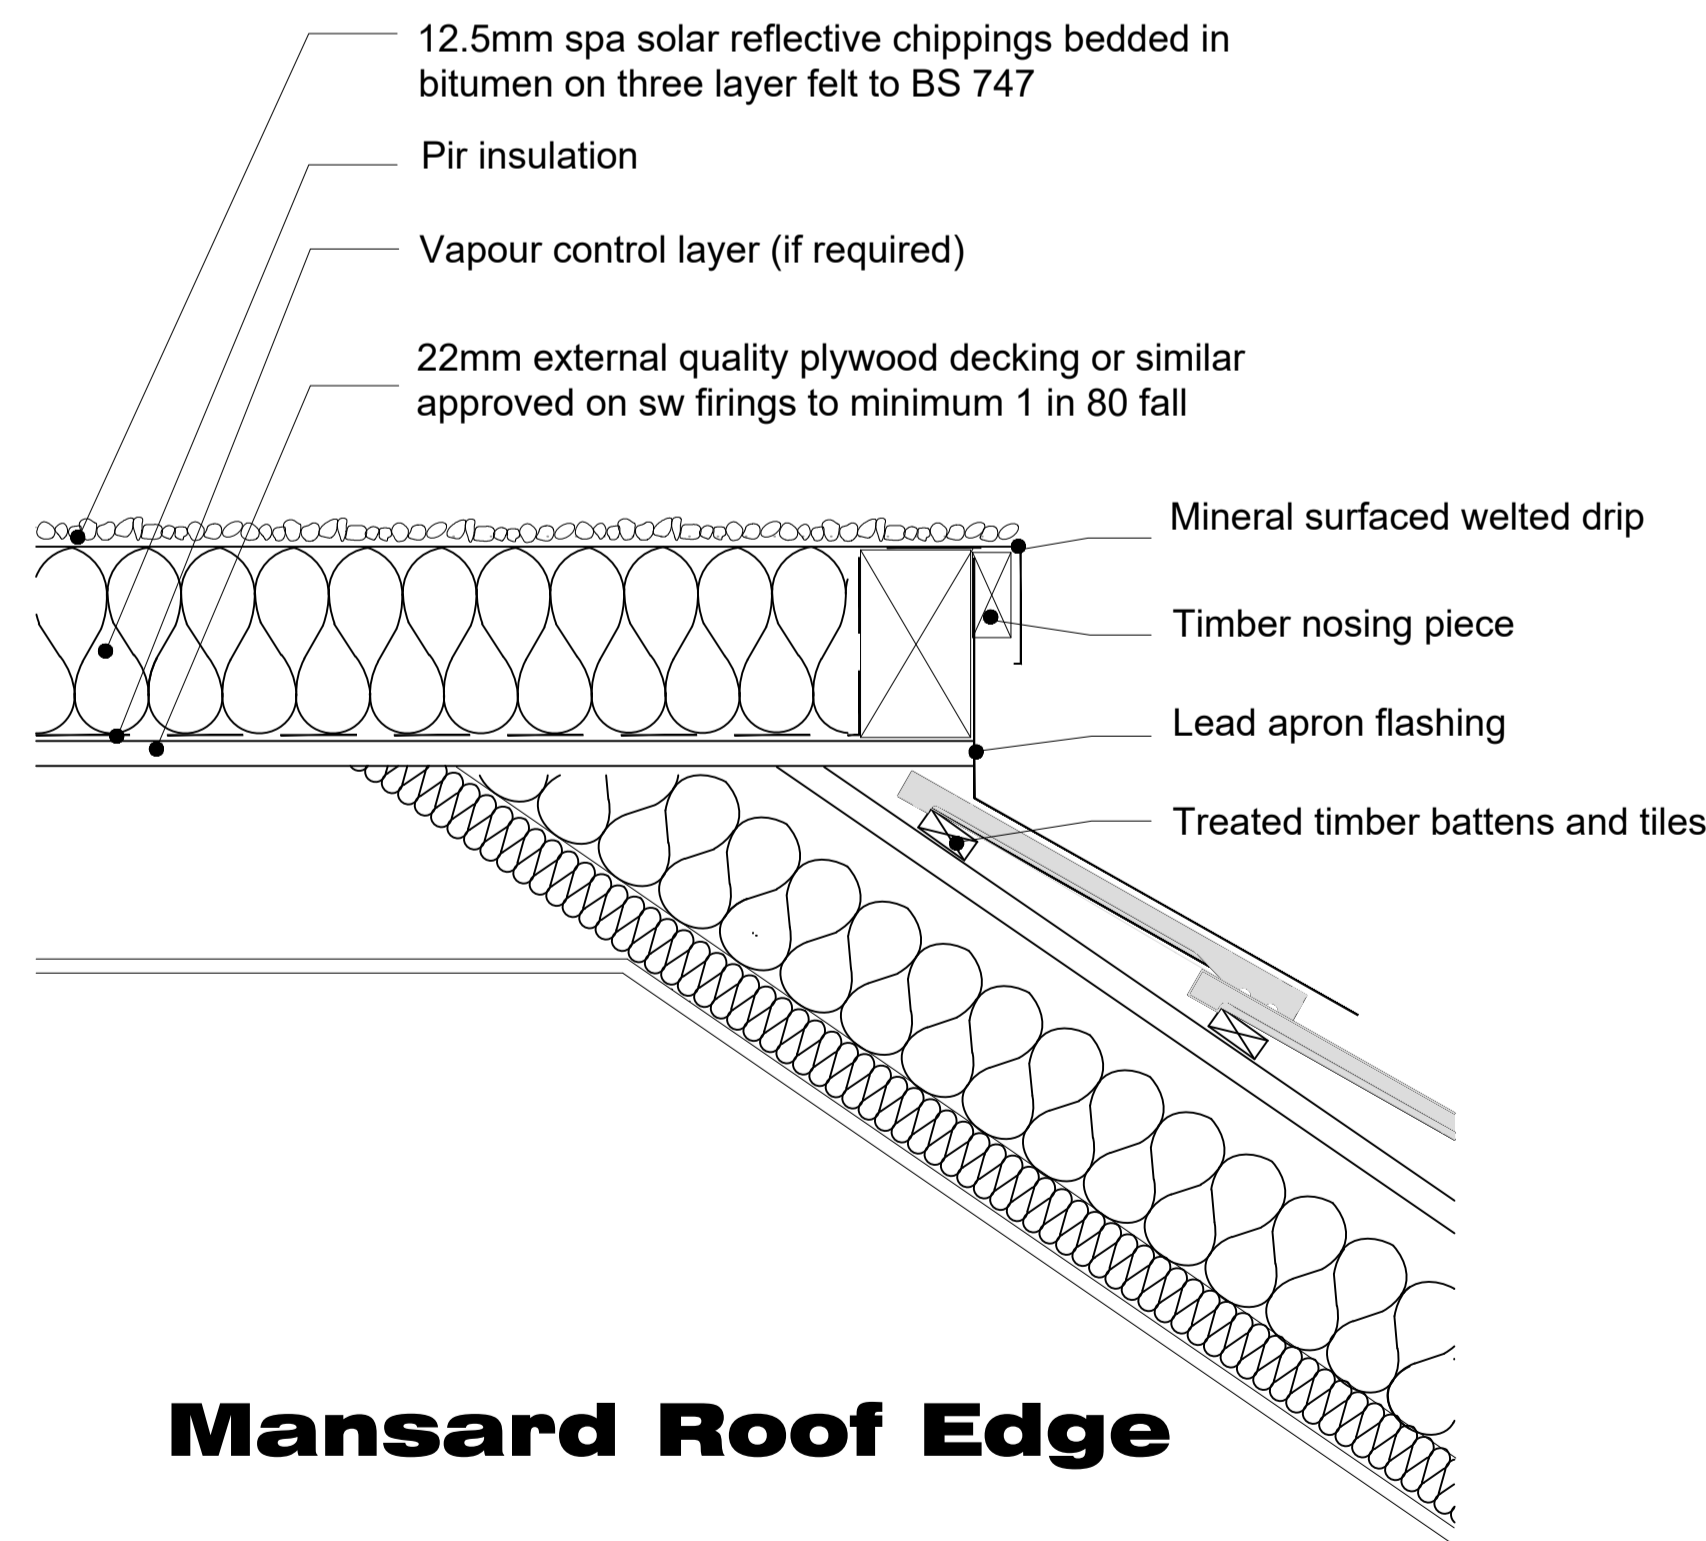

Mansard Roof Edge

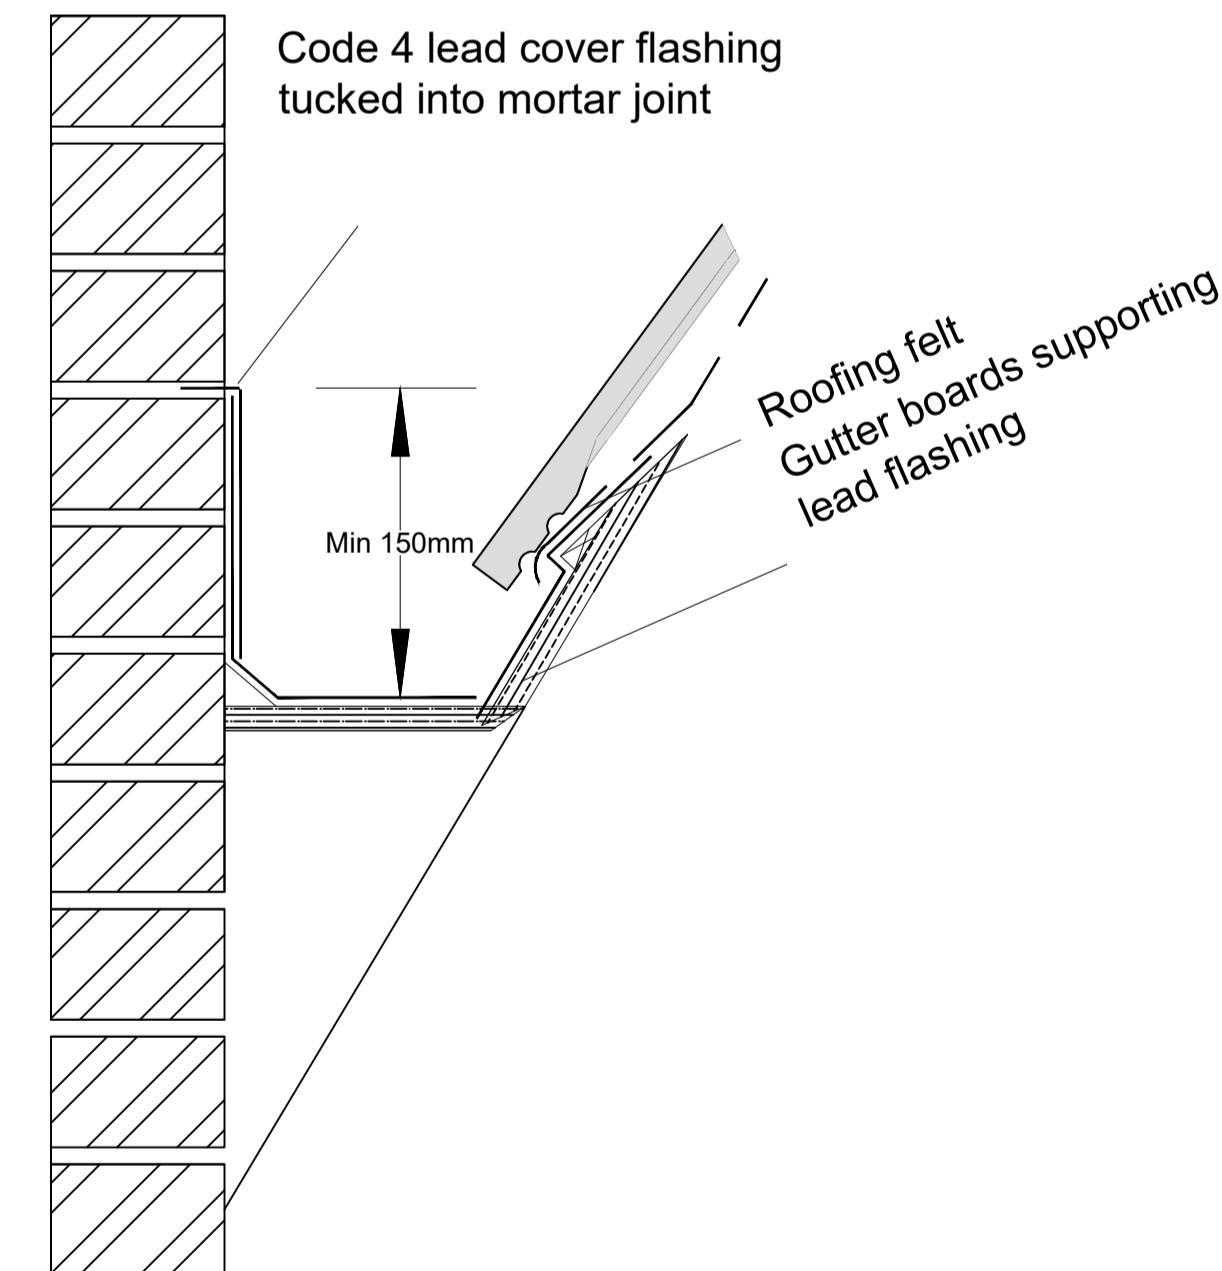

Box Gutter



LONDON STAY APARTMENTS

Status:			
Planning			
Site Address:			
163 Parish Lane SE20 7JH			
Drawing:			
Construction Details			
Drawing Reference:			
LSA-2023-059-A-DR-17			
Drawn By:	Checked By:	Scale:	Rev. Nr:
PD 21/11/2023	AS 21/11/2023	1:50@A1/1:100@A3	01