



GROUND FLOOR

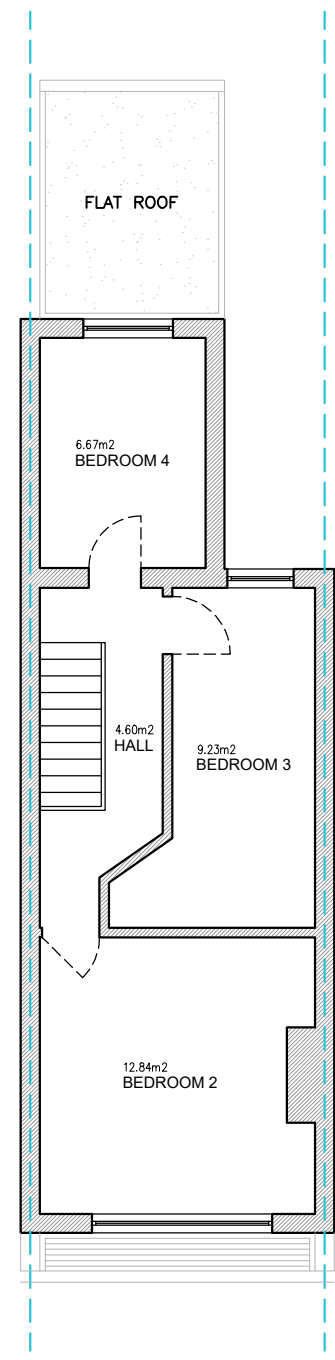

FIRST FLOOR

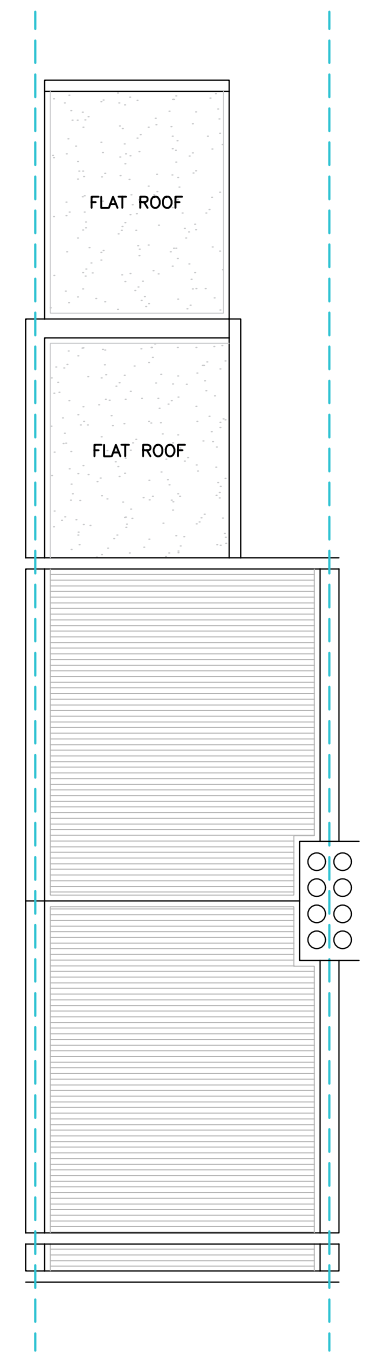

ROOF PLAN


TOTAL EXISTING GIA = 81.63 M²




Tel: 020 3576 0996
Email: info@excelplanning.co.uk
Address: 45 Stamford Hill London N16 5SR

Revision	Revision Date

ADDRESS
 135 Parish Ln, London SE20 7JP, UK

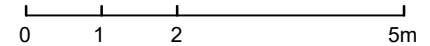

1:100@A3

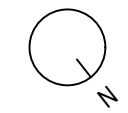

SHEET N.
 E001
 DRAWING TITLE
 Existing Floor Plans and Roof Plan
 DATE: 11/13/2023
 SCALE: 1:100 @ A3

Copyright in the design and this drawing is the property of Excel Planning Ltd. Reproduction in whole or in part is forbidden without written permission of Excel Planning Ltd. This drawing must be read in conjunction with all other relevant documentation and drawings.
 Excel Planning Ltd accepts no liability for any expense, loss or damage of whatsoever nature and however arising from any variation which has not been referred to them and their approval obtained.
 Do not scale from this drawing, only figured dimensions are to be used. All dimensions to be cross-checked on-site prior to manufacture and construction. Any discrepancies to be reported to Excel Planning Ltd immediately.