

- Bin store formalised for:
- 3no. communal wheeled bins for general waste (1100ltr)
 - 3no. communal wheeled bins for mixed recycling (1100ltr)
 - 4no. wheeled bins for food waste (140ltr)

Existing fence across site access shortened to effectively widen existing vehicular access.

Flush threshold provided to northern entrance of the west wing to provide level access for residents and to enable wheeled bins to be stored in the plant room.

Area of hardstanding removed and replaced with soft landscaping to provide natural buffer between the existing ground floor windows of Flat 9 and the new outside terrace.

Line of existing hardstanding.

New day room, built on proprietary screw-pile system within RPA (e.g., Treesafe by Abbey Pynford).


New outside terrace. Sized to be less than 20% of the currently unsurfaced RPA of the large beech tree.

Existing footpath to be redirected to suit new layout.

Guarding as necessary to edge of terrace where there are significant changes in existing levels.

Root protection area (RPA).

Scale 1:200

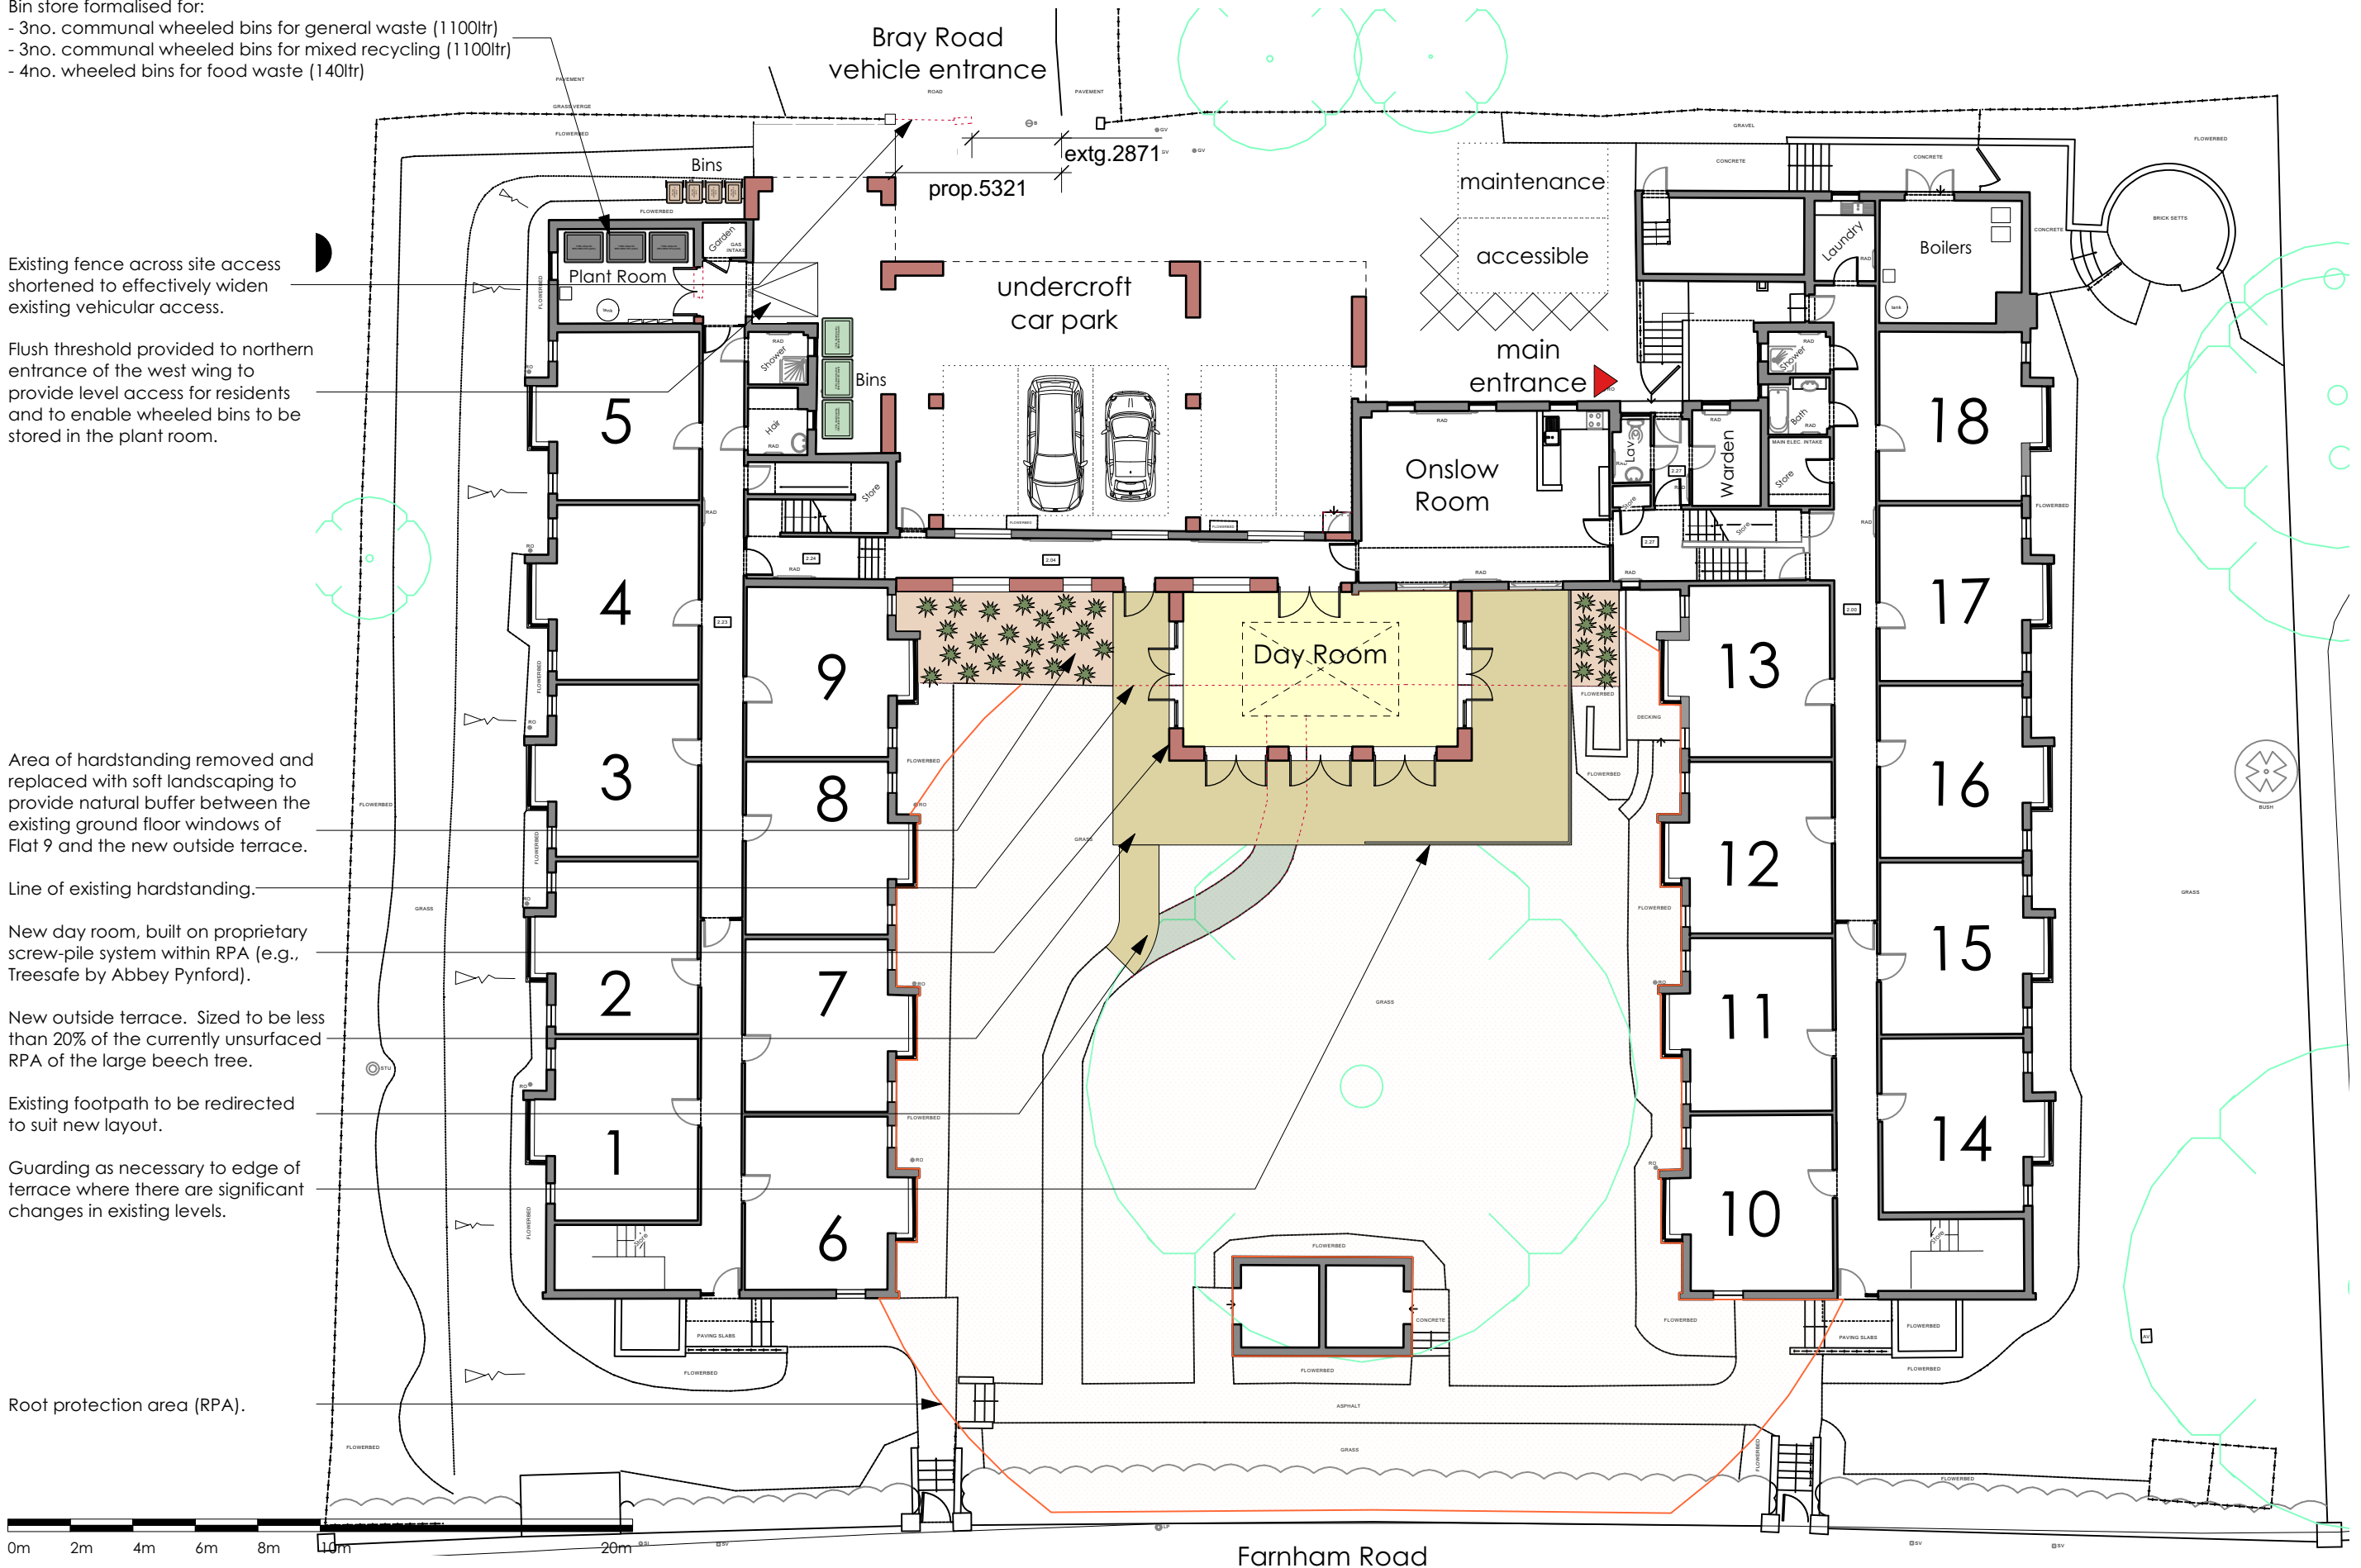

© Nye Saunders Ltd - Chartered Architects

Rev	A	Amendments to northern area of west wing.	04/10/23
		Amendments	Date

Do not scale from this drawing except for Planning Application purposes All dimensions are to be verified prior to construction		Project	Project No.	Drawing No.	Revision.	Date
This drawing is prepared for Local Authority approval on behalf of the applicant named below and/or named on the planning or building regulation application forms and may be used for no other purpose. The copyright of the drawing and designs remains the architect's. All copies are for information only about the application; they may be used for no other purpose without the express written permission of Nye Saunders Ltd Chartered Architects.		Hillier Almshouse, Farnham Road, Guildford GU2 7LT	21048	P100	A	FEB 23
Drawing Title		Scale	Paper Size	Drawn By	Checked By	
Proposed Site Plan		1:200	A3	MS/KC	MS	

nyesaunders
 CHARTERED ARCHITECTS
 3 Church Street, Godalming, Surrey. GU7 1EQ
 www.nyesaunders.co.uk e-mail: info@nyesaunders.co.uk Tel: 01483 418600