

Project Address:

16 Rosewood Avenue
SK4 2DQ

Drawing:

Proposed Plans and Elevations

Date Issued:

25/04/2023

Client Name:

Nikki and Chris

Project Description:

Proposed Double Storey Rear Extension

Drawing Number:

PL002

Additional Notes:

Drawing not to be scaled.


Proposed works not to be started before Planning Permission is granted.

Dimensions shown are in millimeters.


All measurements to be verified on site.




SCALE 1 : 100
A2 DRAWING

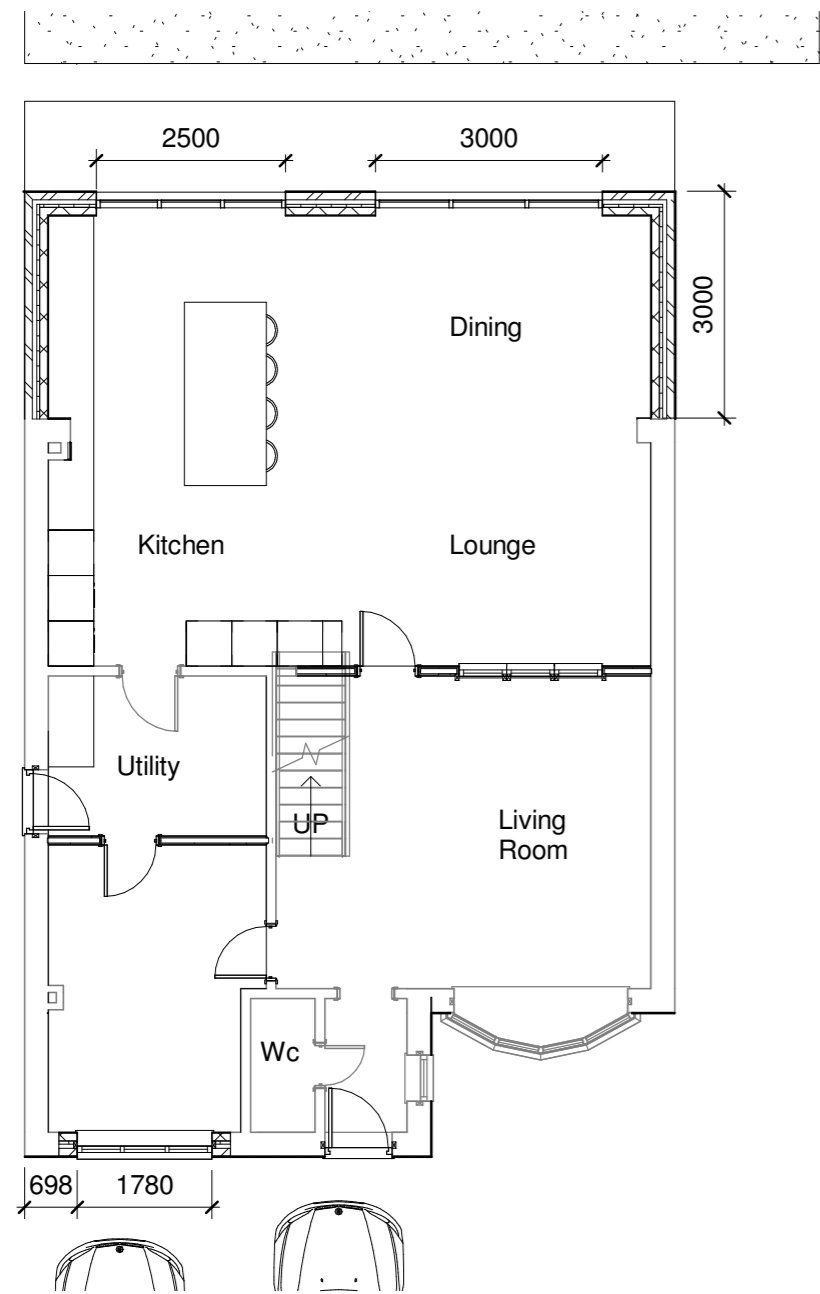

1 01 Proposed Ground Floor
1 : 100

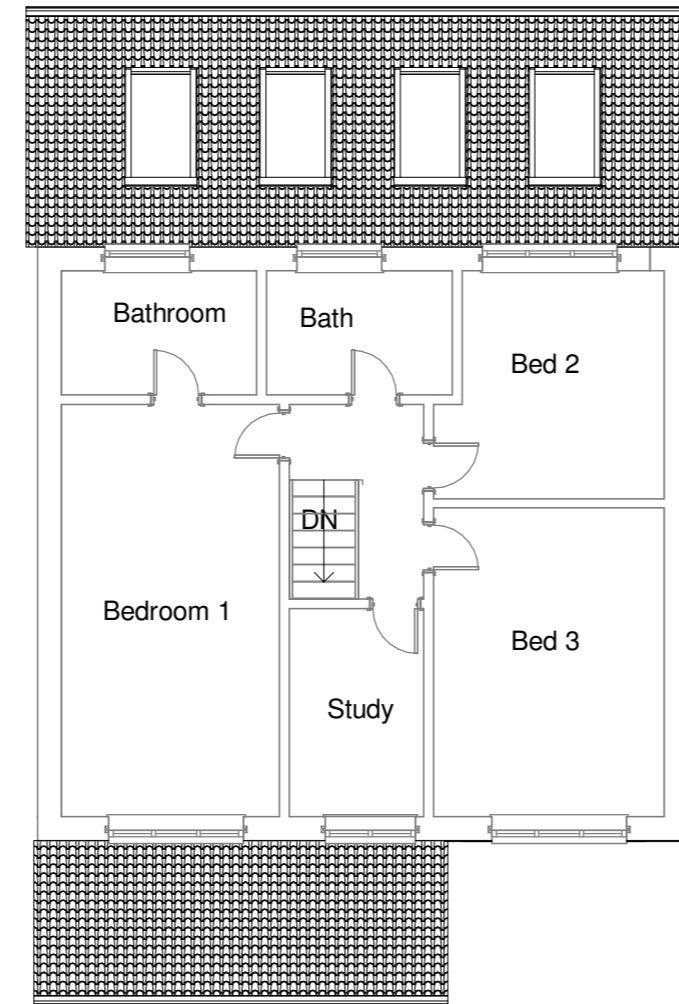

2 02 Proposed First Floor
1 : 100

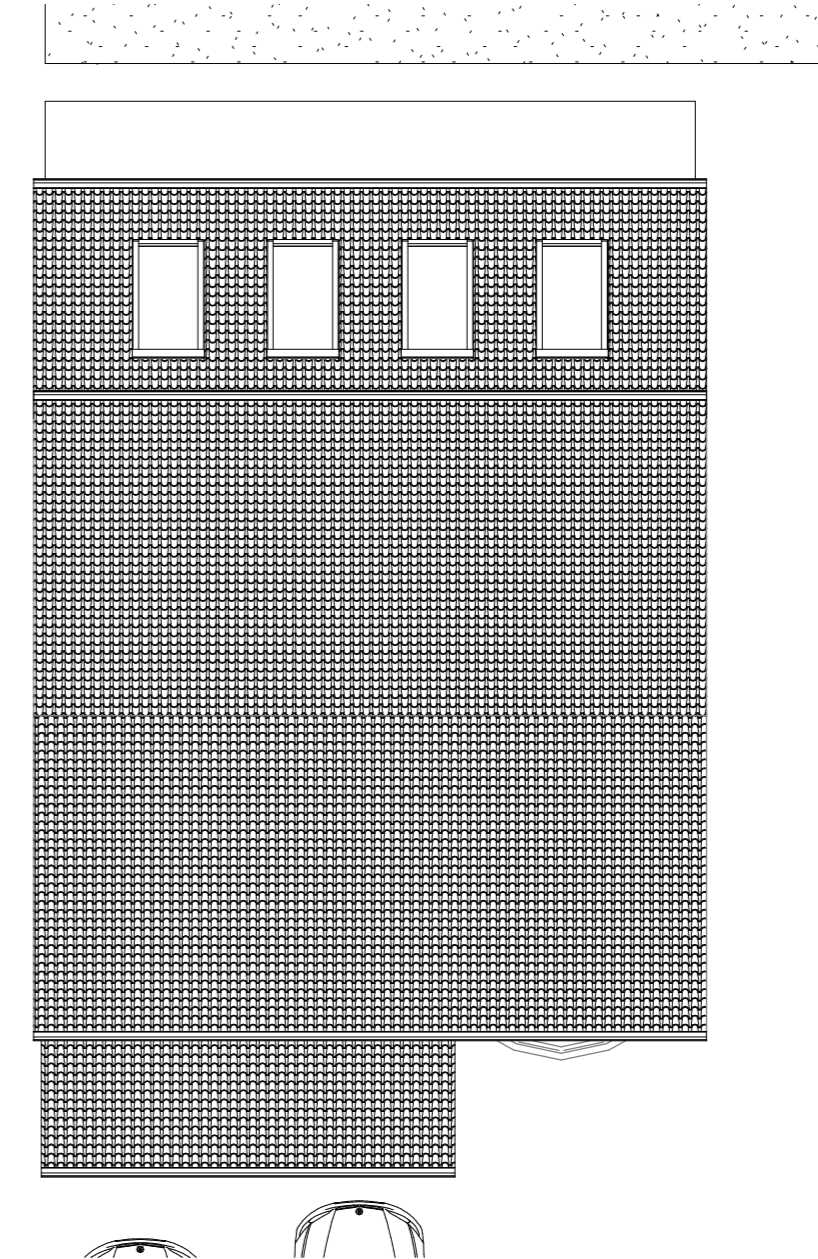


3 04 Proposed Roof Plan
1 : 100




4 Proposed Front Elevation
1 : 100



5 Proposed Rear Elevation
1 : 100

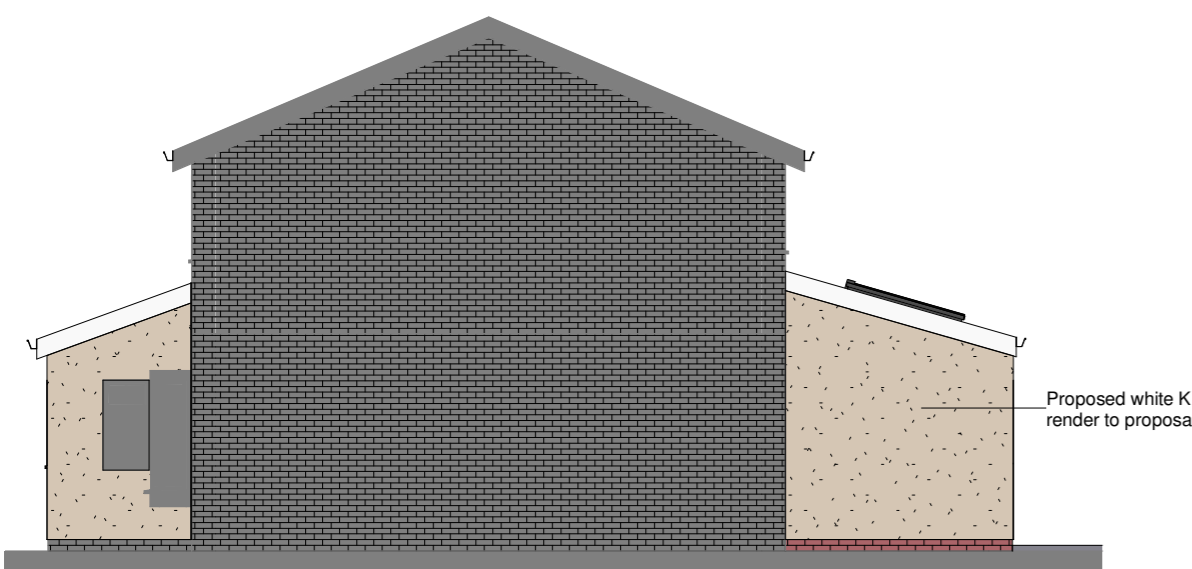

6 Proposed Side Elevation 1
1 : 100

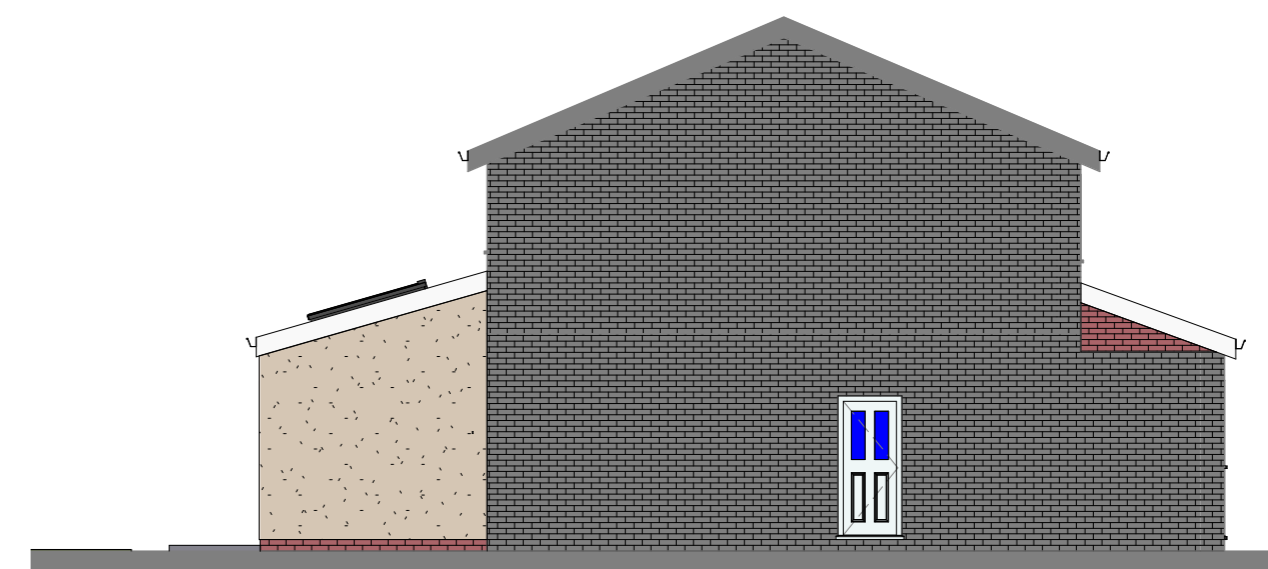

7 Proposed Side Elevation 2
1 : 100