




EXISTING GROUND FLOOR FLOORPLAN

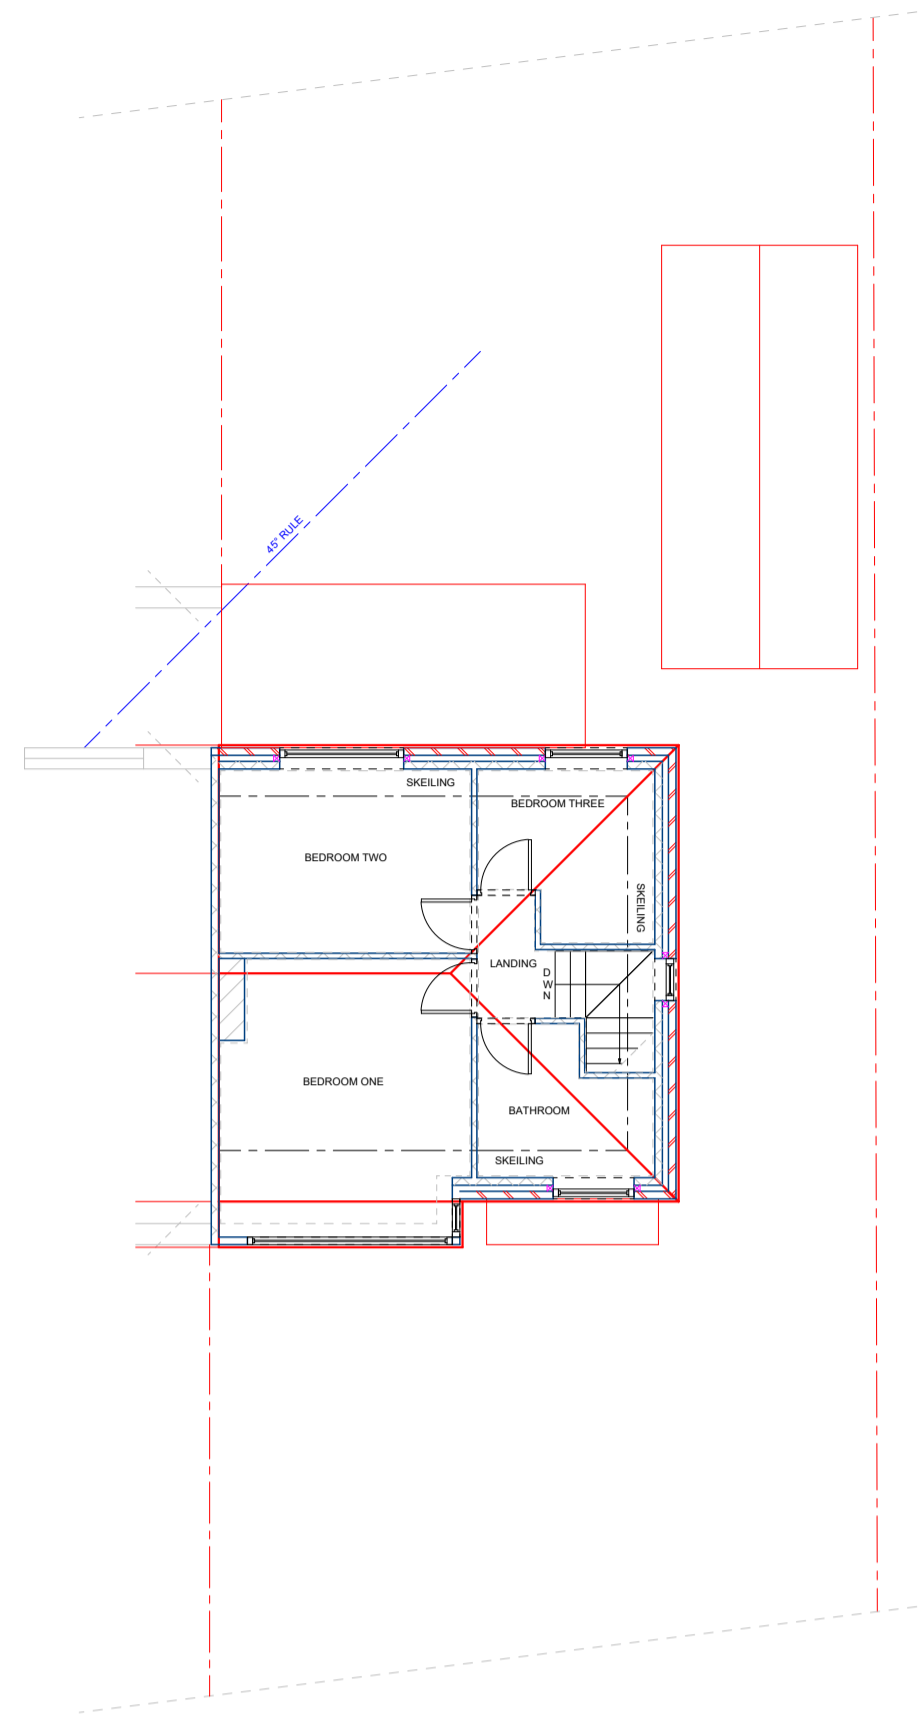


EXISTING FIRST FLOOR FLOORPLAN

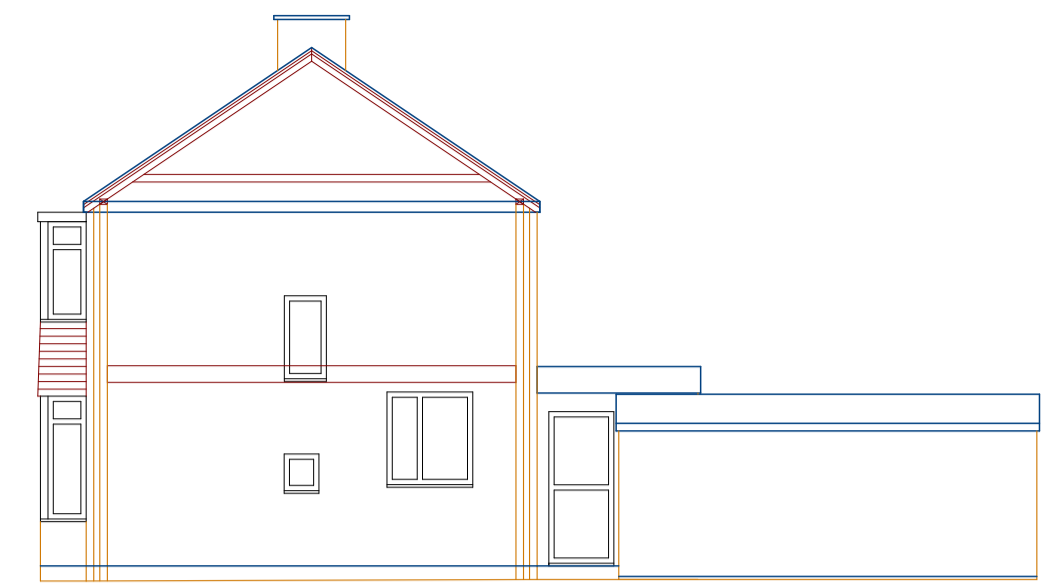


EXISTING RIGHT SIDE ELEVATION - XSEC

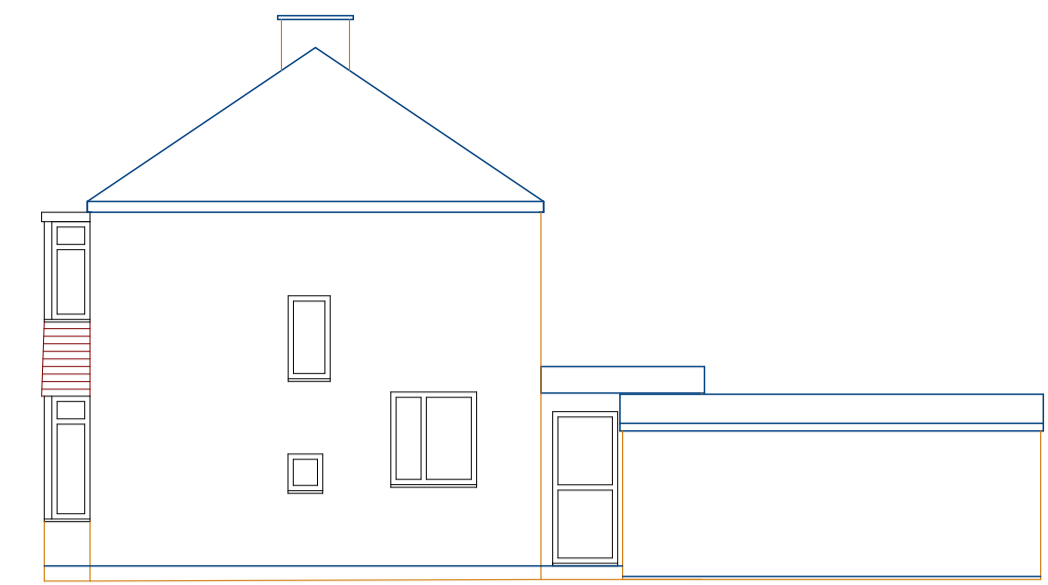


EXISTING RIGHT SIDE ELEVATION

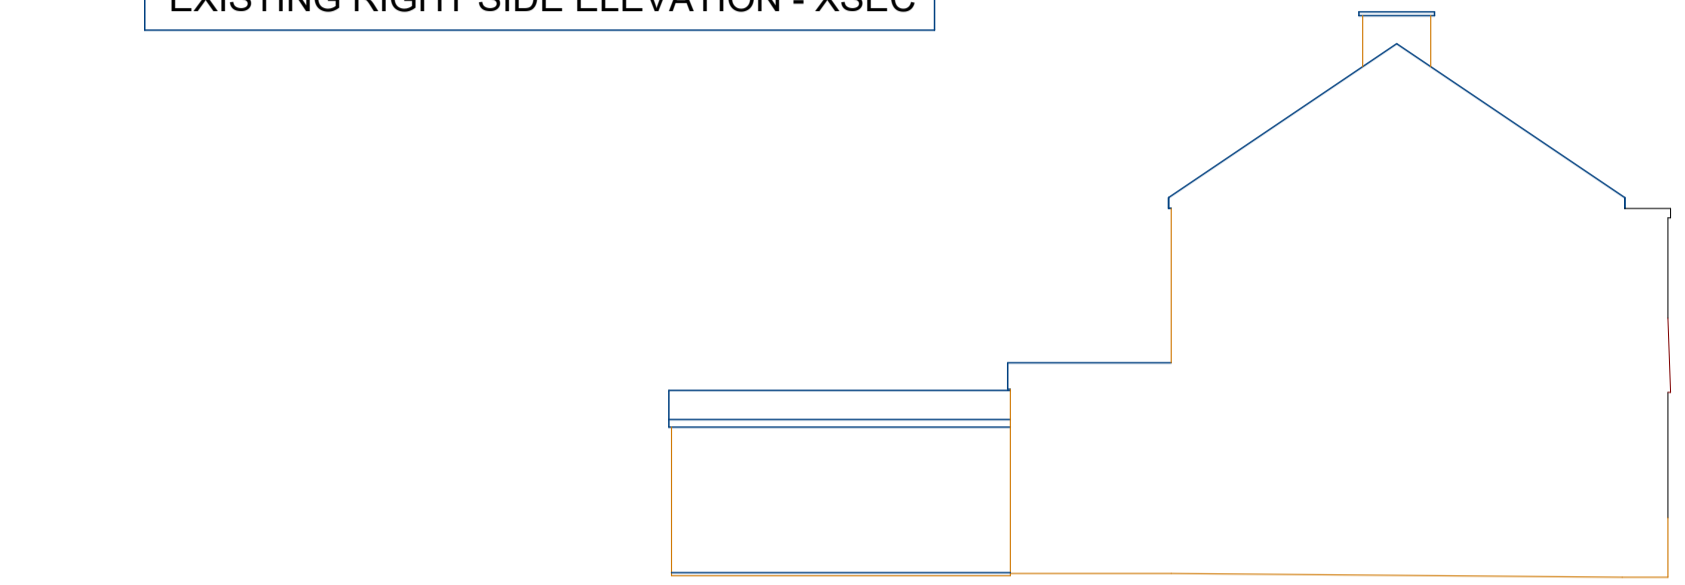


EXISTING LEFT SIDE ELEVATION

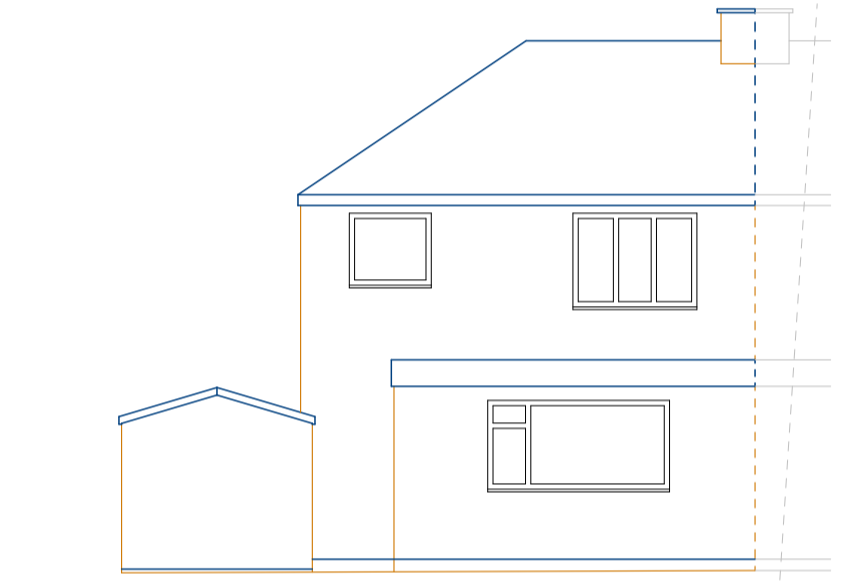


EXISTING REAR ELEVATION

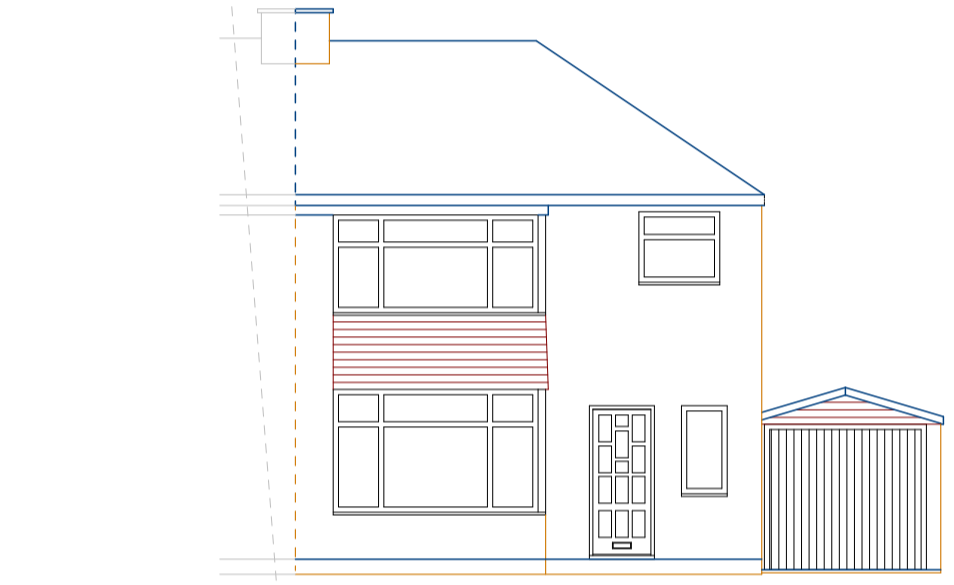


EXISTING FRONT ELEVATION

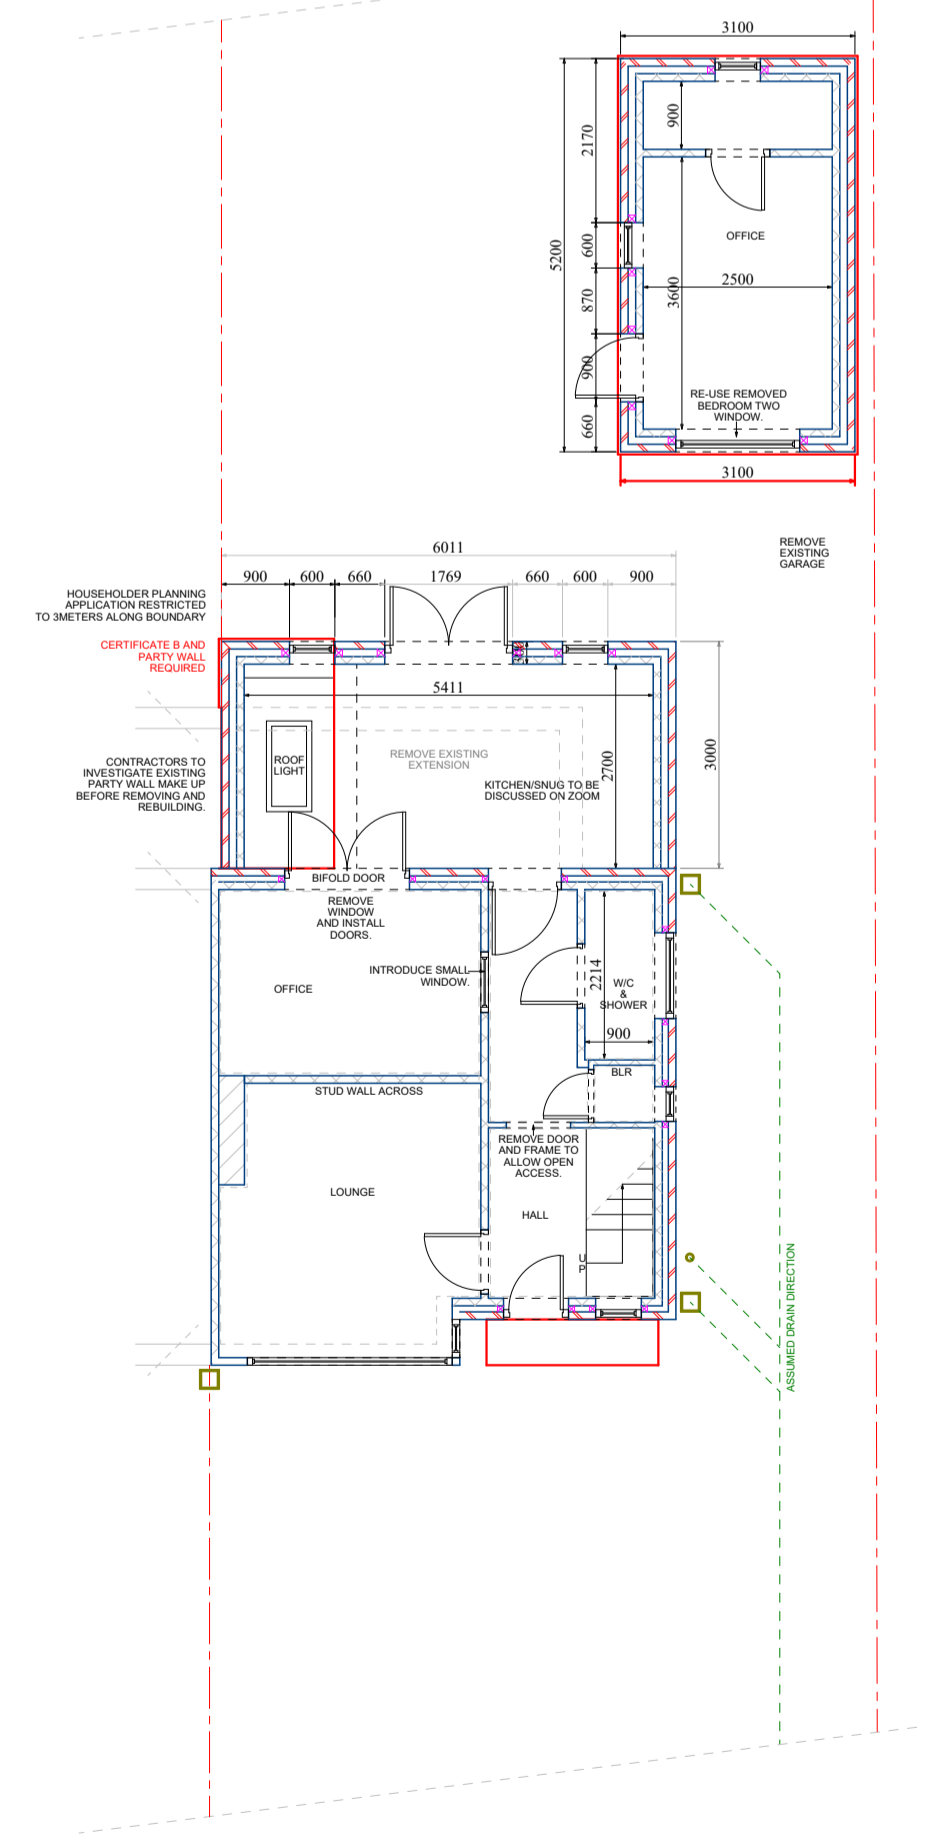


PROPOSED GROUND FLOOR FLOORPLAN

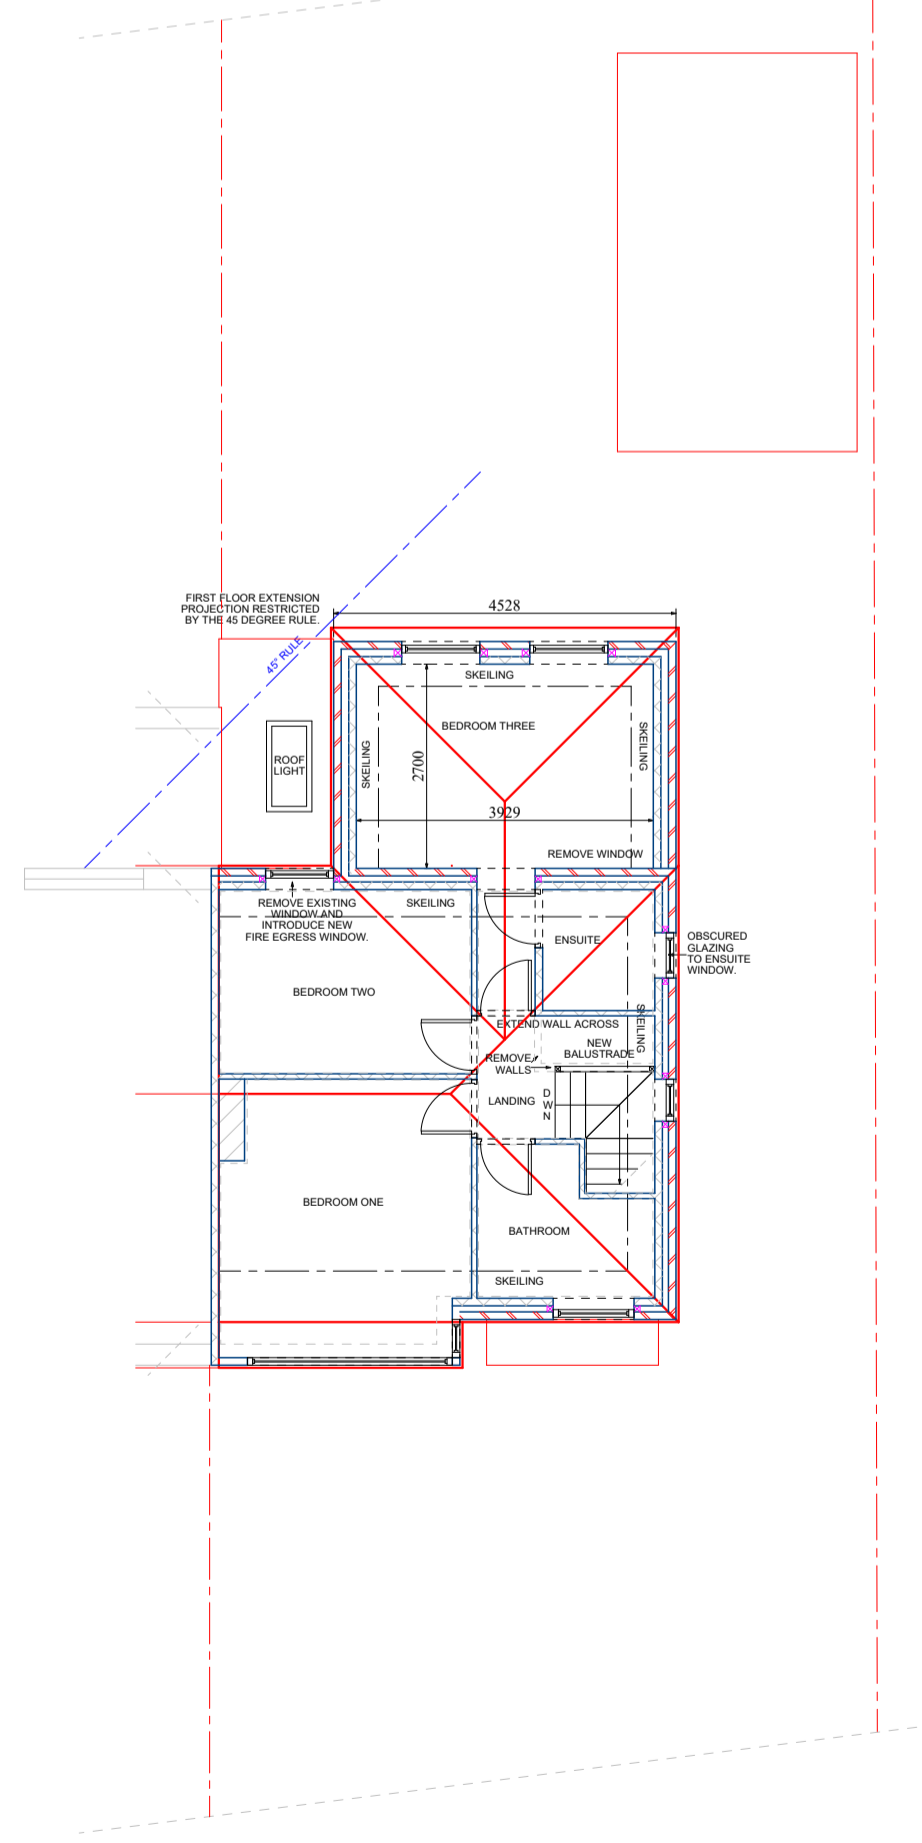

PROPOSED FIRST FLOOR FLOORPLAN

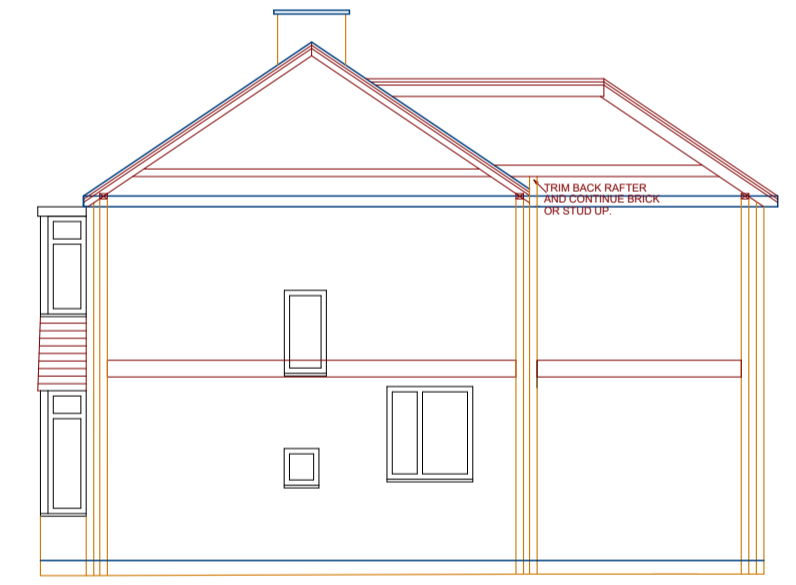


PROPOSED RIGHT SIDE ELEVATION - XSEC

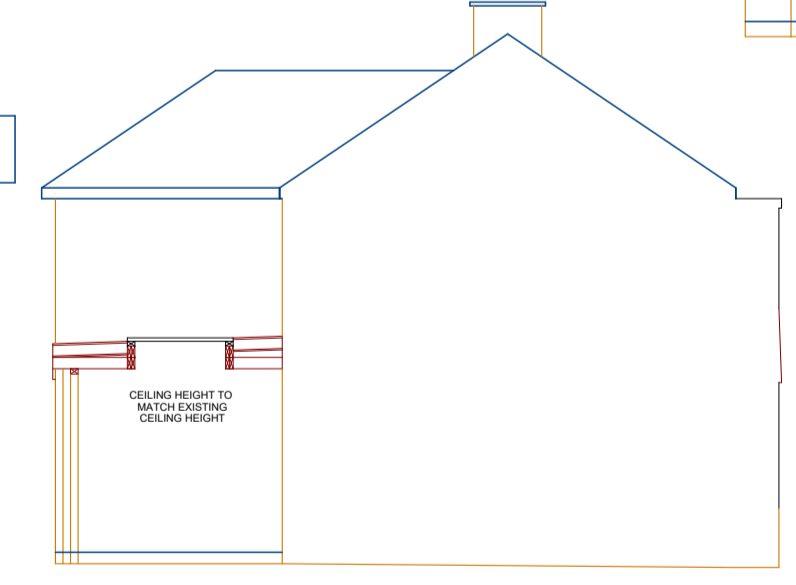


PROPOSED LEFT SIDE ELEVATION




PROPOSED REAR ELEVATION

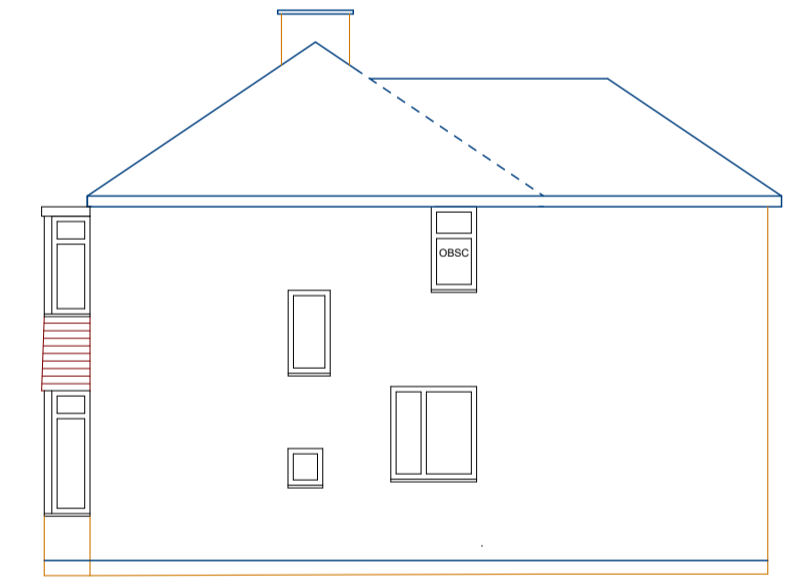


PROPOSED RIGHT SIDE ELEVATION

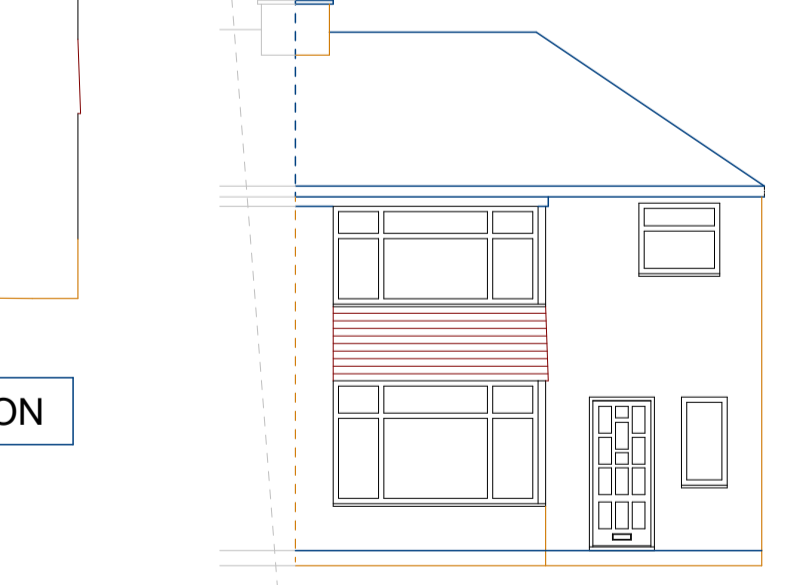


PROPOSED FRONT ELEVATION

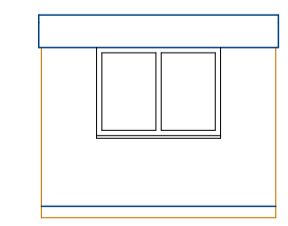


PROPOSED OUTBUILDING FRONT ELEVATION

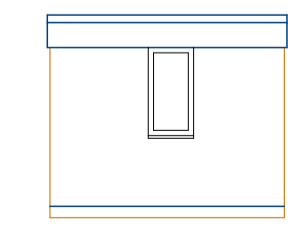

PROPOSED OUTBUILDING REAR ELEVATION

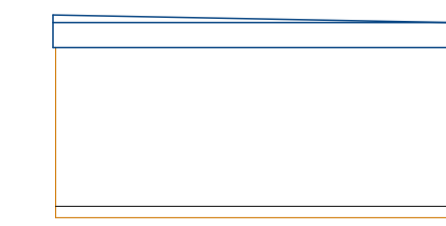

PROPOSED OUTBUILDING RIGHT SIDE ELEVATION

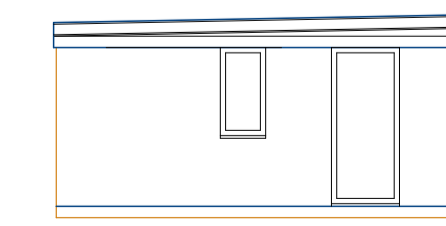

PROPOSED OUTBUILDING LEFT SIDE ELEVATION

Notes
 These Drawings have been provided for submission to the local authority for Planning Approval and/or Building Regulations approval.
 Do not scale from this drawing. It is the responsibility of any nominated builder/contractor to take full site measurements & provisions for drain runs before any development commences.

The survey has been carried out to what is visible to the naked eye. No investigations have been carried out such as the removal of plasterboard the lifting of floorboards, loft investigations or ground suitability.

Copyright © Date 20/6/24 Produced by Chris Marsden of PLANS 2 EXTEND LTD
 All rights reserved. No part of these drawings may be reproduced, altered, distributed, or transmitted in any form or by any means, including photocopying, or other electronic or mechanical methods, without the prior written permission of PLANS 2 EXTEND.

For permission requests, write or Email. to Chris Marsden at the address below:

Plans 2 Extend Ltd
 98 Bolton Road
 Atherton
 M46 9JY
 email address: chris@plans2extend.co.uk

IT IS THE RESPONSIBILITY OF THE CLIENT AND CONTRACTOR TO ADVISE PLANS2EXTEND OF ANY POTENTIAL CHANGES TO THE PROPOSED SCHEME.

PLANS2EXTEND WILL NOT BE RESPONSIBLE FOR THE RESULTS FOLLOWING ANY DEVIATIONS TO THE APPROVED DRAWINGS.

MEASUREMENTS ARE MASONRY TO MASONRY AND DO NOT INCLUDE INTERNAL FINISHES.

WINDOW HEIGHTS MAY CHANGE FOLLOWING STRUCTURAL ENGINEERS INPUT



Plans 2 Extend Ltd: 07557367769

PROJECT:
 DOUBLE STOREY REAR EXTENSION, OUTBUILDING.
 ADDRESS:
 21 SAVILE ROAD
 GATLEY
 SK8 4BY

PLANNING PURPOSE DRAWINGS

CLIENT:
 ADEKUNLE KALEJAIYE

Drawing No.
 P2E241123A

Date: 30.11.23 Scale
 1:100

Drawn by:
 RYAN

Page Size - A1 5000 mm

Plans 2 Extend Ltd
 98 Bolton Road
 Atherton
 M46 9JY
 email address: chris@plans2extend.co.uk
 drawings subject to final approval